
AOD + 39.38	
AOD + 25.73	
	AOD + 22.20
	AOD + 1.65

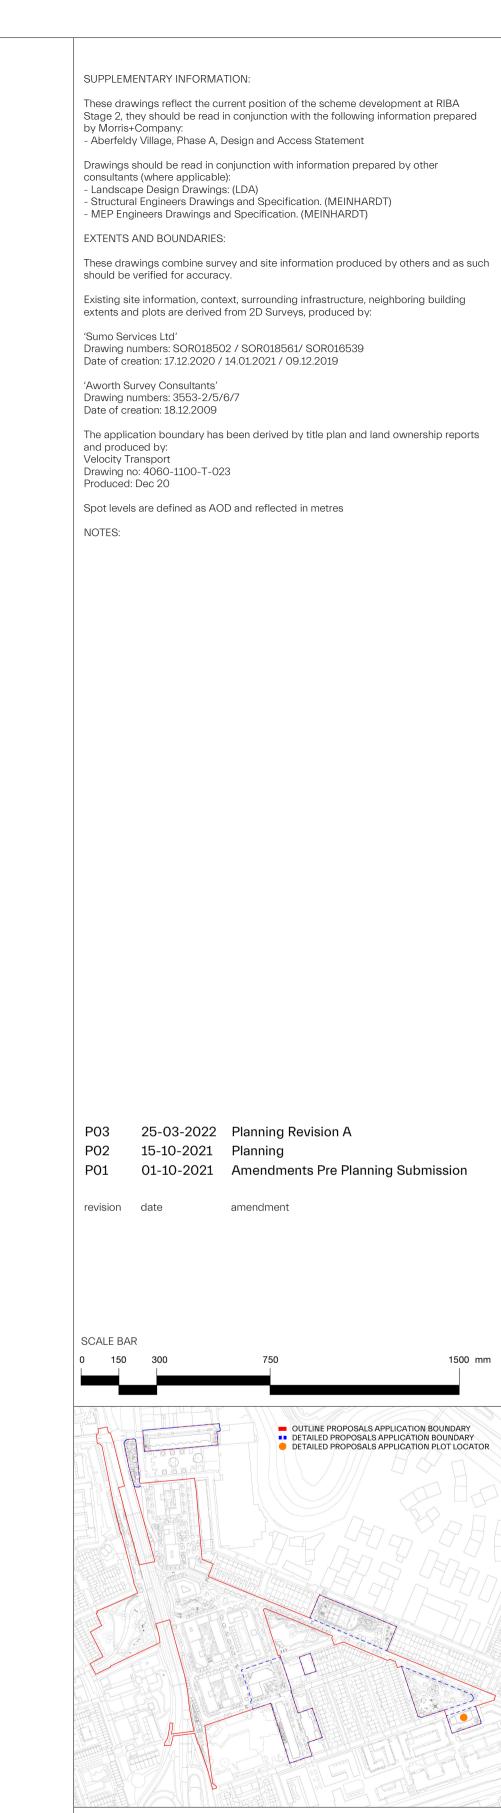

MORRIS+COMPANY 15 Mare Street, London, E8 3QE Tel: +44 (0)20 7566 7440 www.morrisand.company

- Do not scale from this drawing
 All dimensions to be checked on site by the Contractor
 And such dimensions to be their responsibility
 Report all drawing errors and omissions to the Architect
 All dimensions in millimeters unless noted otherwise
 If in doubt ask Contract Administrator
- job title Aberfeldy Village drawing title /

BI - PROPOSED SOUTH ELEVATION status S4 - FOR APPROVAL scale 1:150 @ A1 projectoriginatorzoneleveltyperolenumberrevisionA303MCOBiZZDRA06252P03 © Morris+Company Ltd.