




EXISTING BRICK ELEVATION TO COMMERCIAL STREET



PARTIALLY COLLAPSED BRICK PARAPET TO NORTH END OF THE WEST ELEVATION




RETAINING WALL ABSENT ABOVE ARCHES ON THE EAST ELEVATION

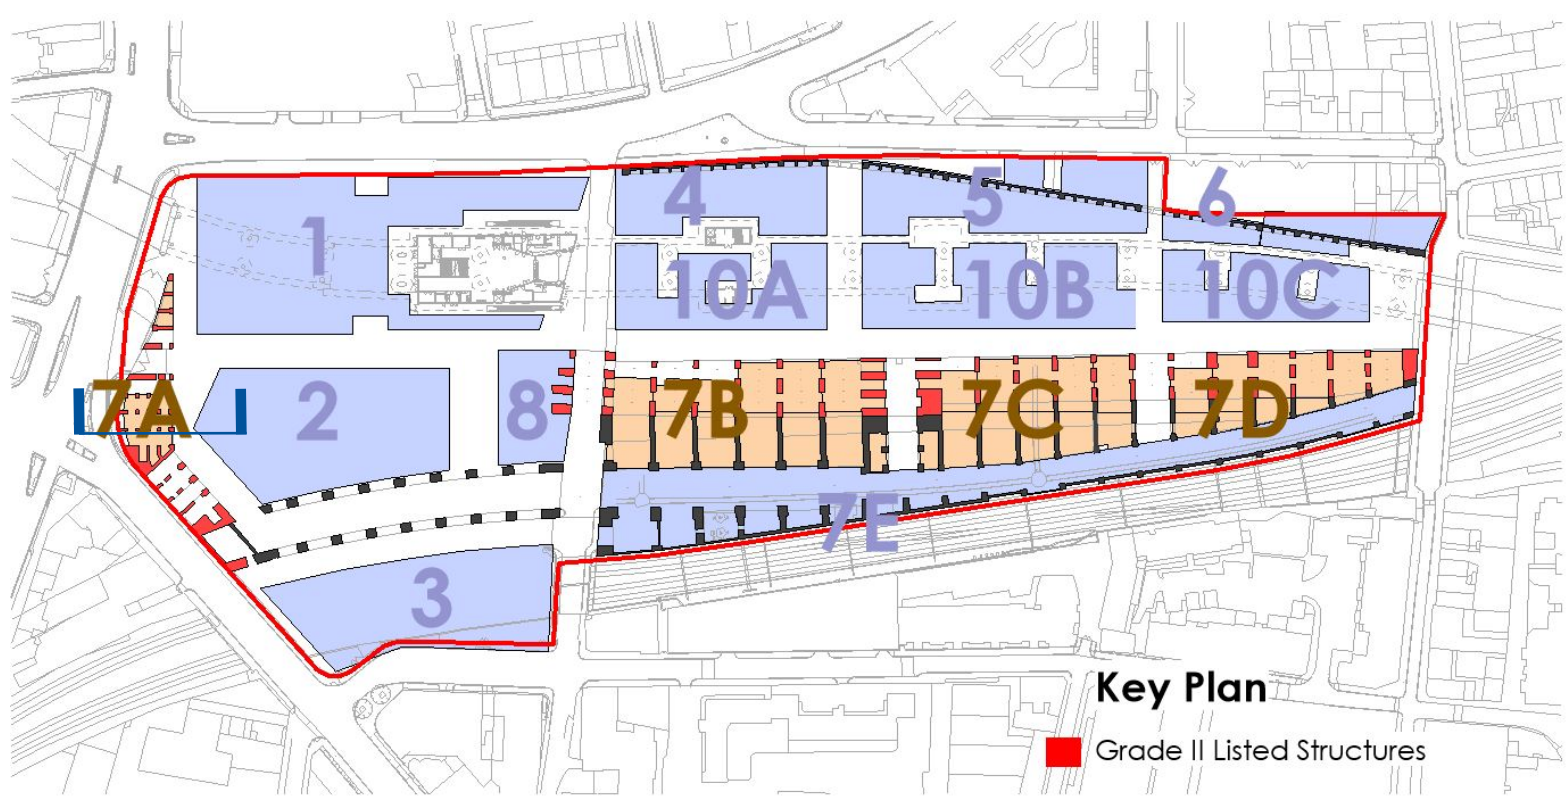

Key Plan

Grade II Listed Structures

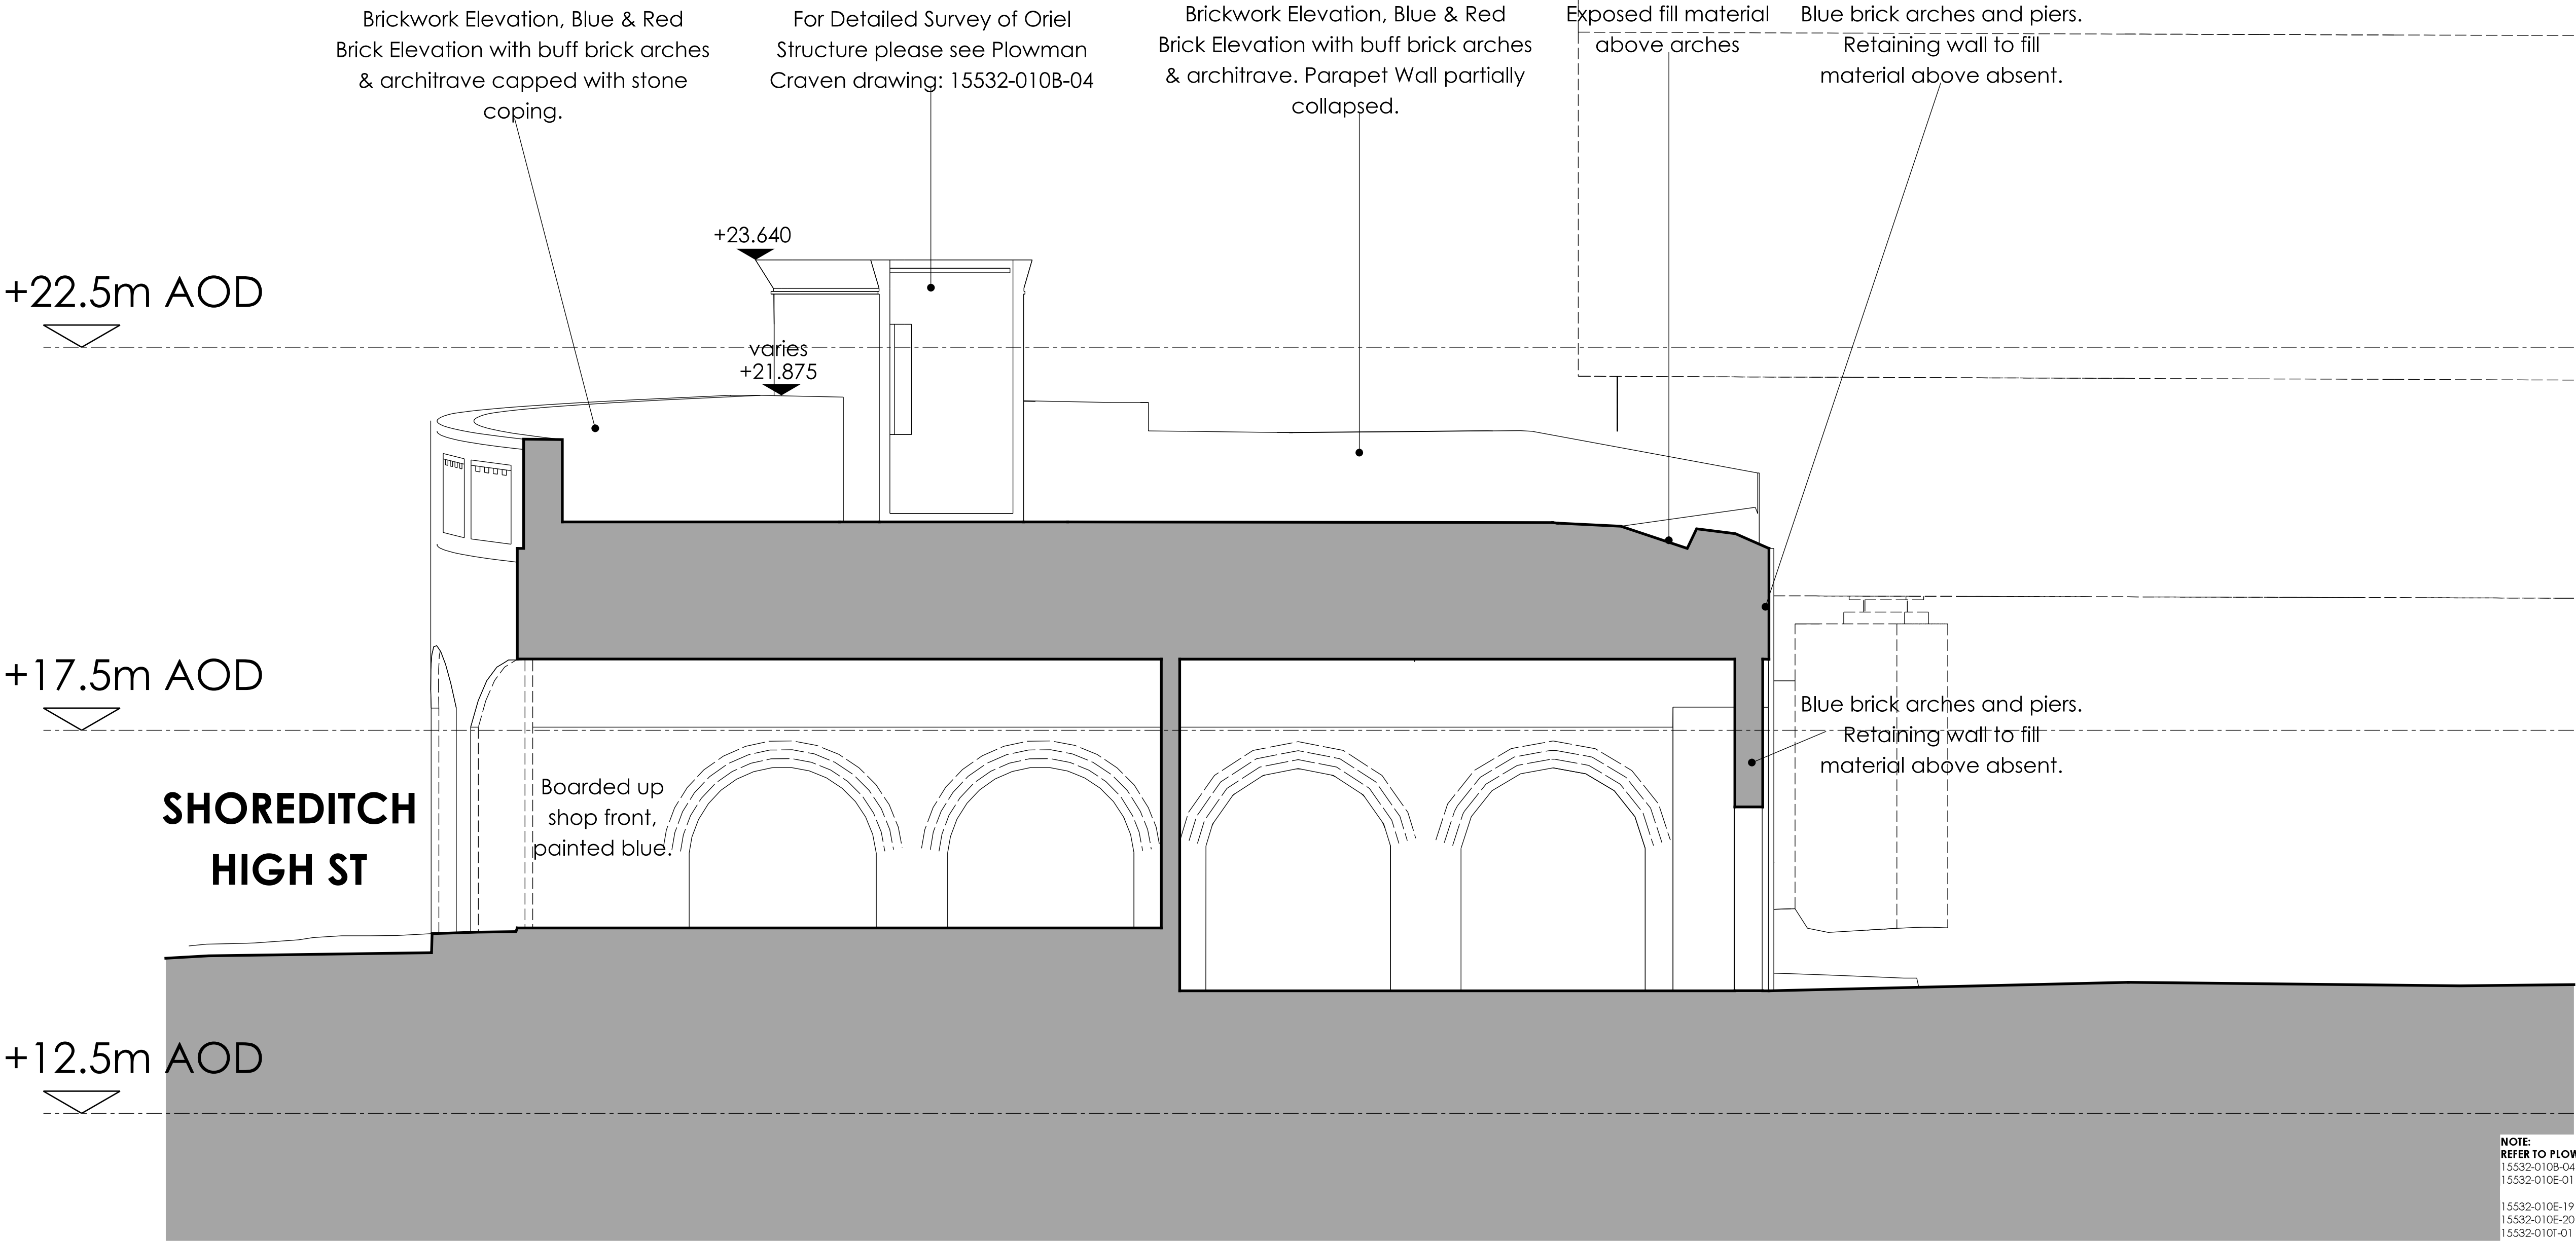

PLOT 7A - EXISTING SECTION

NOTE:
REFER TO PLOWMAN CRAVEN SURVEY DRAWINGS:
15532-010B-04 (A)
15532-010E-01
15532-010E-19
15532-010E-20
15532-010T-01 (A)
15532-010T-02 (B)
15532-010T-03 (A)
15532-010W-02 (A)
15532-013T-01 (B)
W15532-010SM

FOR DETAIL OF ARCHES REFER TO:
KMH HERITAGE STATEMENT & ALAN BAXTER CONDITION SURVEY

0m 0.5 1 2 3 4 5m

Do not scale this drawing
Do not derive dimensions from digital media

NOTE:
- Oriel Drawings
- Measure Elevation for Listed gateway Building
- Listed Gate
- Listed Gate Posts
- 3D Street Survey
- 3D Site Topo
- Boundary Drawing
- Railway Cutting
- Planimetric Survey
- 3D Arch Survey

Rev	Date	Revision Notes	Drawn by	Checked	Rev	Date	Revision Notes	Drawn by	Checked	Rev	Date	Revision Notes	Drawn by	Checked	Drawing Status:	Job No:	Drawing No:	Rev:
—	—	—	—	—	—	—	—	—	—	—	—	—	—	—	PLANNING FOR APPROVAL	3465	BGY-FBA-00-XX-DR-A-00_10-7A02	P1
—	—	—	—	—	—	—	—	—	—	—	—	—	—	—	Job Title:	© Drawing & Design Copyright of:		
—	—	—	—	—	—	—	—	—	—	—	—	—	—	—	The Goodsyards	FAULKNERBROWNS ARCHITECTS		
—	—	—	—	—	—	—	—	—	—	—	—	—	—	—	Drawing Title:	PLOT 7A - Existing Section SHEET 2		
—	—	—	—	—	—	—	—	—	—	—	—	—	—	—	Date:	Scale:	Drawn By:	Checked By:
—	—	—	—	—	—	—	—	—	—	—	—	—	—	—	April 19	1:50@A1	JK	TL