

PLOT 7A - EXISTING NORTH ELEVATION



REPAIRS TO BRICKWORK - This work will include vegetation removal, repointing and replacement of badly spalled or missing bricks.


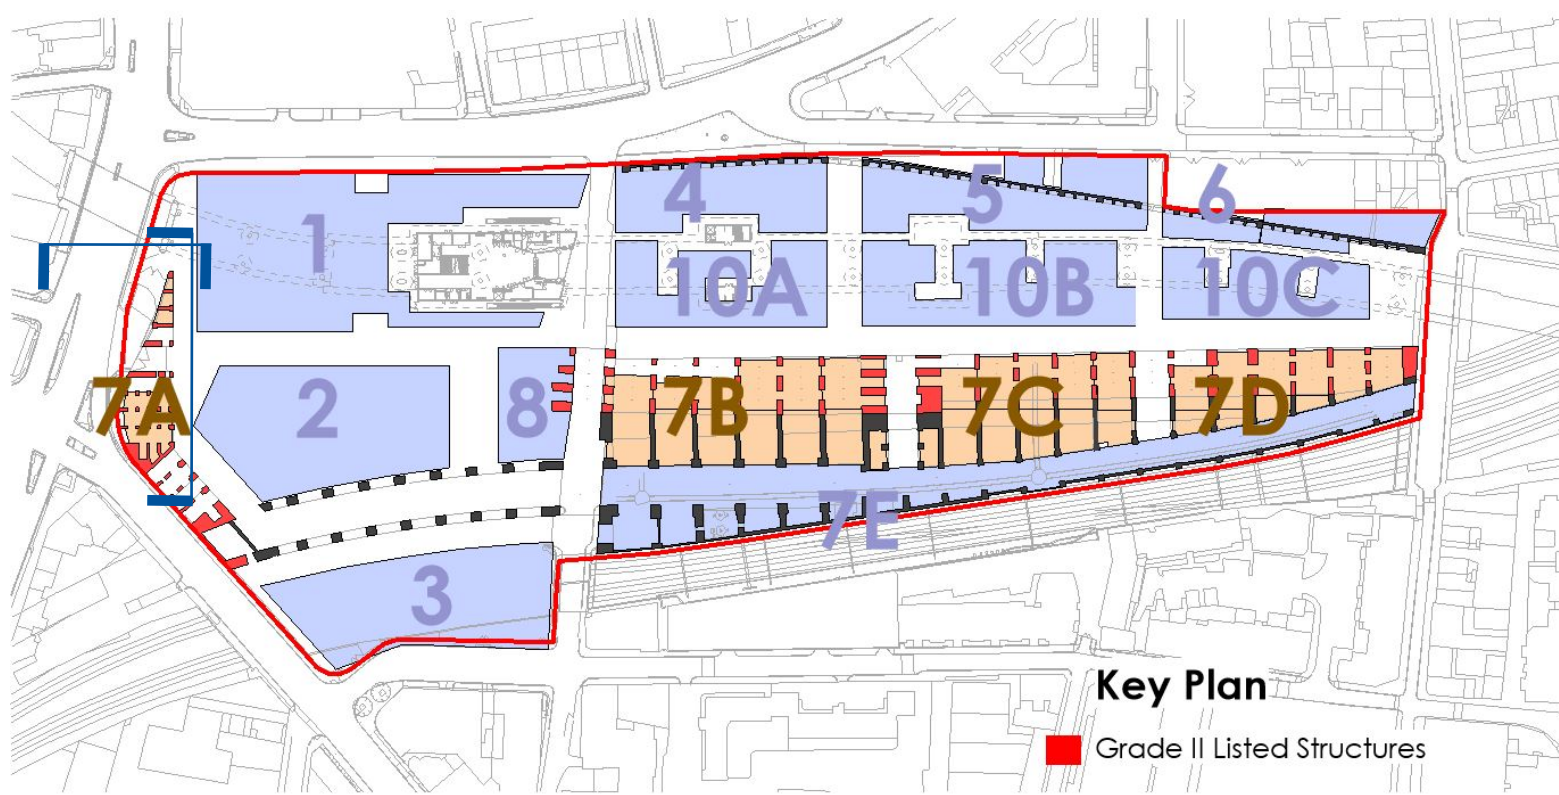


PHOTO OF EXISTING WEST ELEVATION

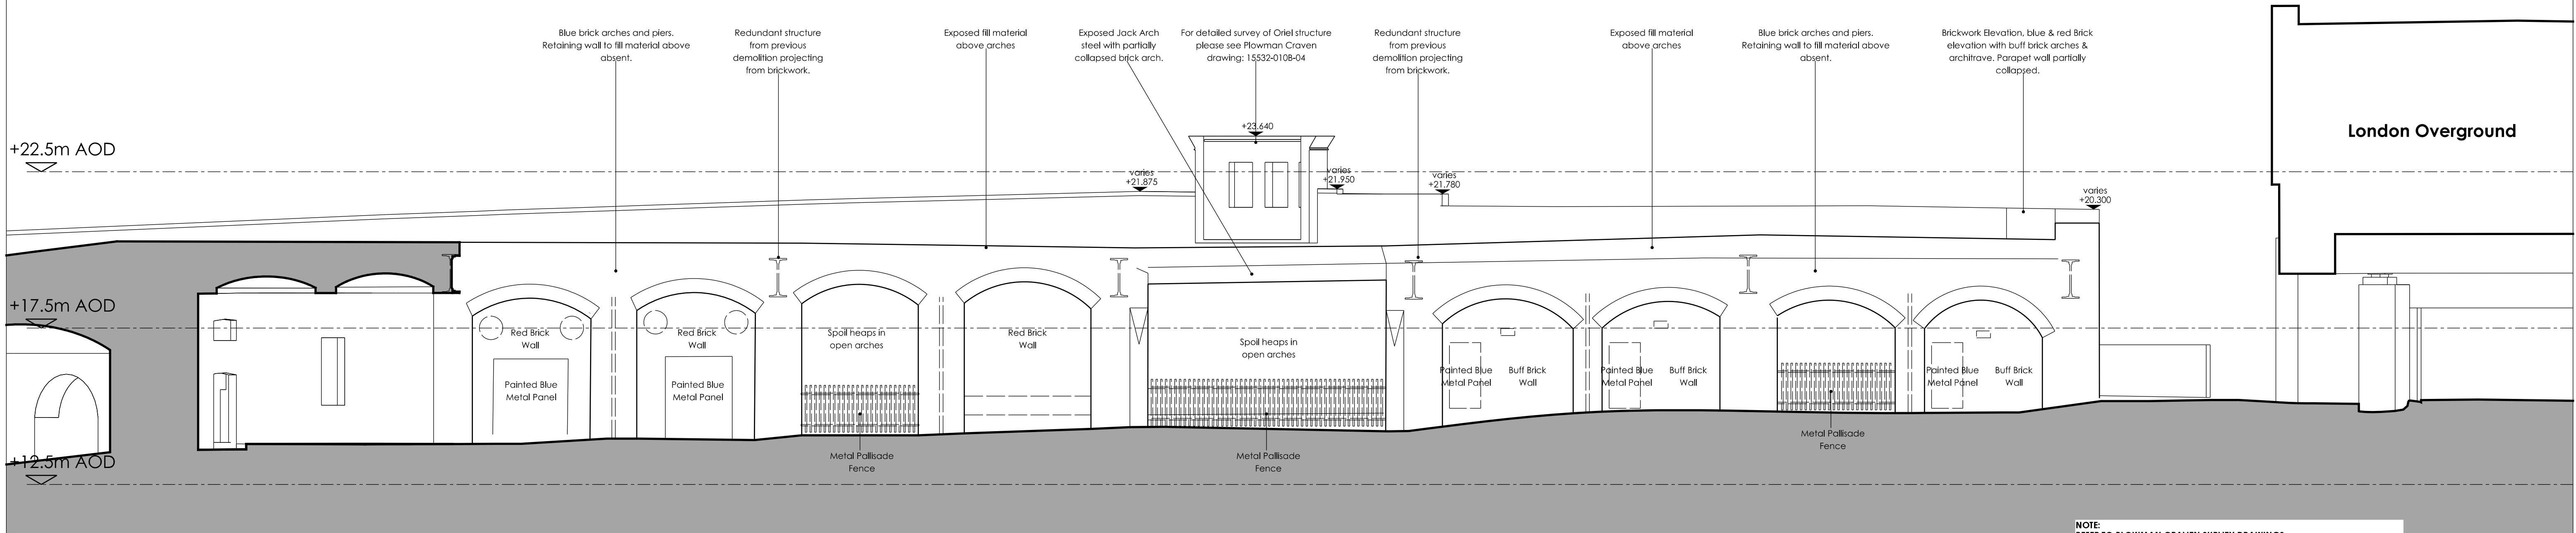

PLOT 7A - EXISTING EAST ELEVATION

NOTE:
REFER TO PLOWMAN CRAVEN SURVEY DRAWINGS:
15532-010E-04 (A)
15532-010E-01
15532-010E-19
15532-010E-20
15532-010T-01 (A)
15532-010T-02 (B)
15532-010T-03 (A)
15532-010W-02 (A)
15532-010T-01 (B)
W15532-010SM


FOR DETAIL OF ARCHES REFER TO:
KMH HERITAGE STATEMENT & ALAN BAXTER CONDITION SURVEY

0m 1 2 3 4 5 7.5 10m
Do not scale this drawing
Do not derive dimensions from digital media

Job No: 3465
Drawing No: BGY-FBA-00-XX-DR-A-00_10-7A51
Rev: P1

© Drawing & Design Copyright of:
FAULKNERBROWNS ARCHITECTS
FaulknerBrowns LLP
Osborn House
Northumbrian Way
Killingworth
Newcastle upon Tyne
NE12 5DW
T +44 (0) 191 2683007
F +44 (0) 191 2478132

Rev	Date	Revision Notes	Drawn by	Checked	Rev	Date	Revision Notes	Drawn by	Checked	Rev	Date	Revision Notes	Drawn by	Checked
—	—		—	—	—	—		—	—	—	—		—	—
—	—		—	—	—	—		—	—	—	—		—	—
Drawing status:	PLANNING FOR APPROVAL				Job No:	3465	Drawing No:	BGY-FBA-00-XX-DR-A-00_10-7A51		Rev:	P1	
Job title:	The Goodyard				© Drawing & Design Copyright of:							
Drawing title:	PLOT 7A - Existing Elevations SHEET 1				FAULKNERBROWNS ARCHITECTS							
Date:	April 19	Scale:	1:100@A1	Drawn By:	JK	Checked By:	TL					FaulknerBrowns LLP Dorson House Northampton Way Killingworth Newcastle upon Tyne NE12 6QW T +44 (0) 191 2683007 F +44 (0) 191 2678532