


EXAMPLES OF DEGRADATION OF JACK ARCH BEAMS DUE TO WATER INGRESS FROM PARK LEVEL ABOVE - Please see Structural engineers report for description of required remedial works.



NOTE:
REFER TO FLOWMAN CRAVEN SURVEY DRAWINGS:
15532-010T-01 (A) - 3D Street Survey
15532-010T-02 (B) - 3D Site Topo
15532-010T-03 (A) - Boundary Drawing
15532-010W-02 (A) - Railway Cutting
15532-013E-03 - North Elevation of Listed Arches
15532-013E-08 - South Elevation of London Road
15532-013T-01 (B) - Planimetric Survey
W15532-010SM - 3D Arch Survey

FOR DETAIL OF ARCHES REFER TO:
KMH HERITAGE STATEMENT & ALAN BAXTER CONDITION SURVEY

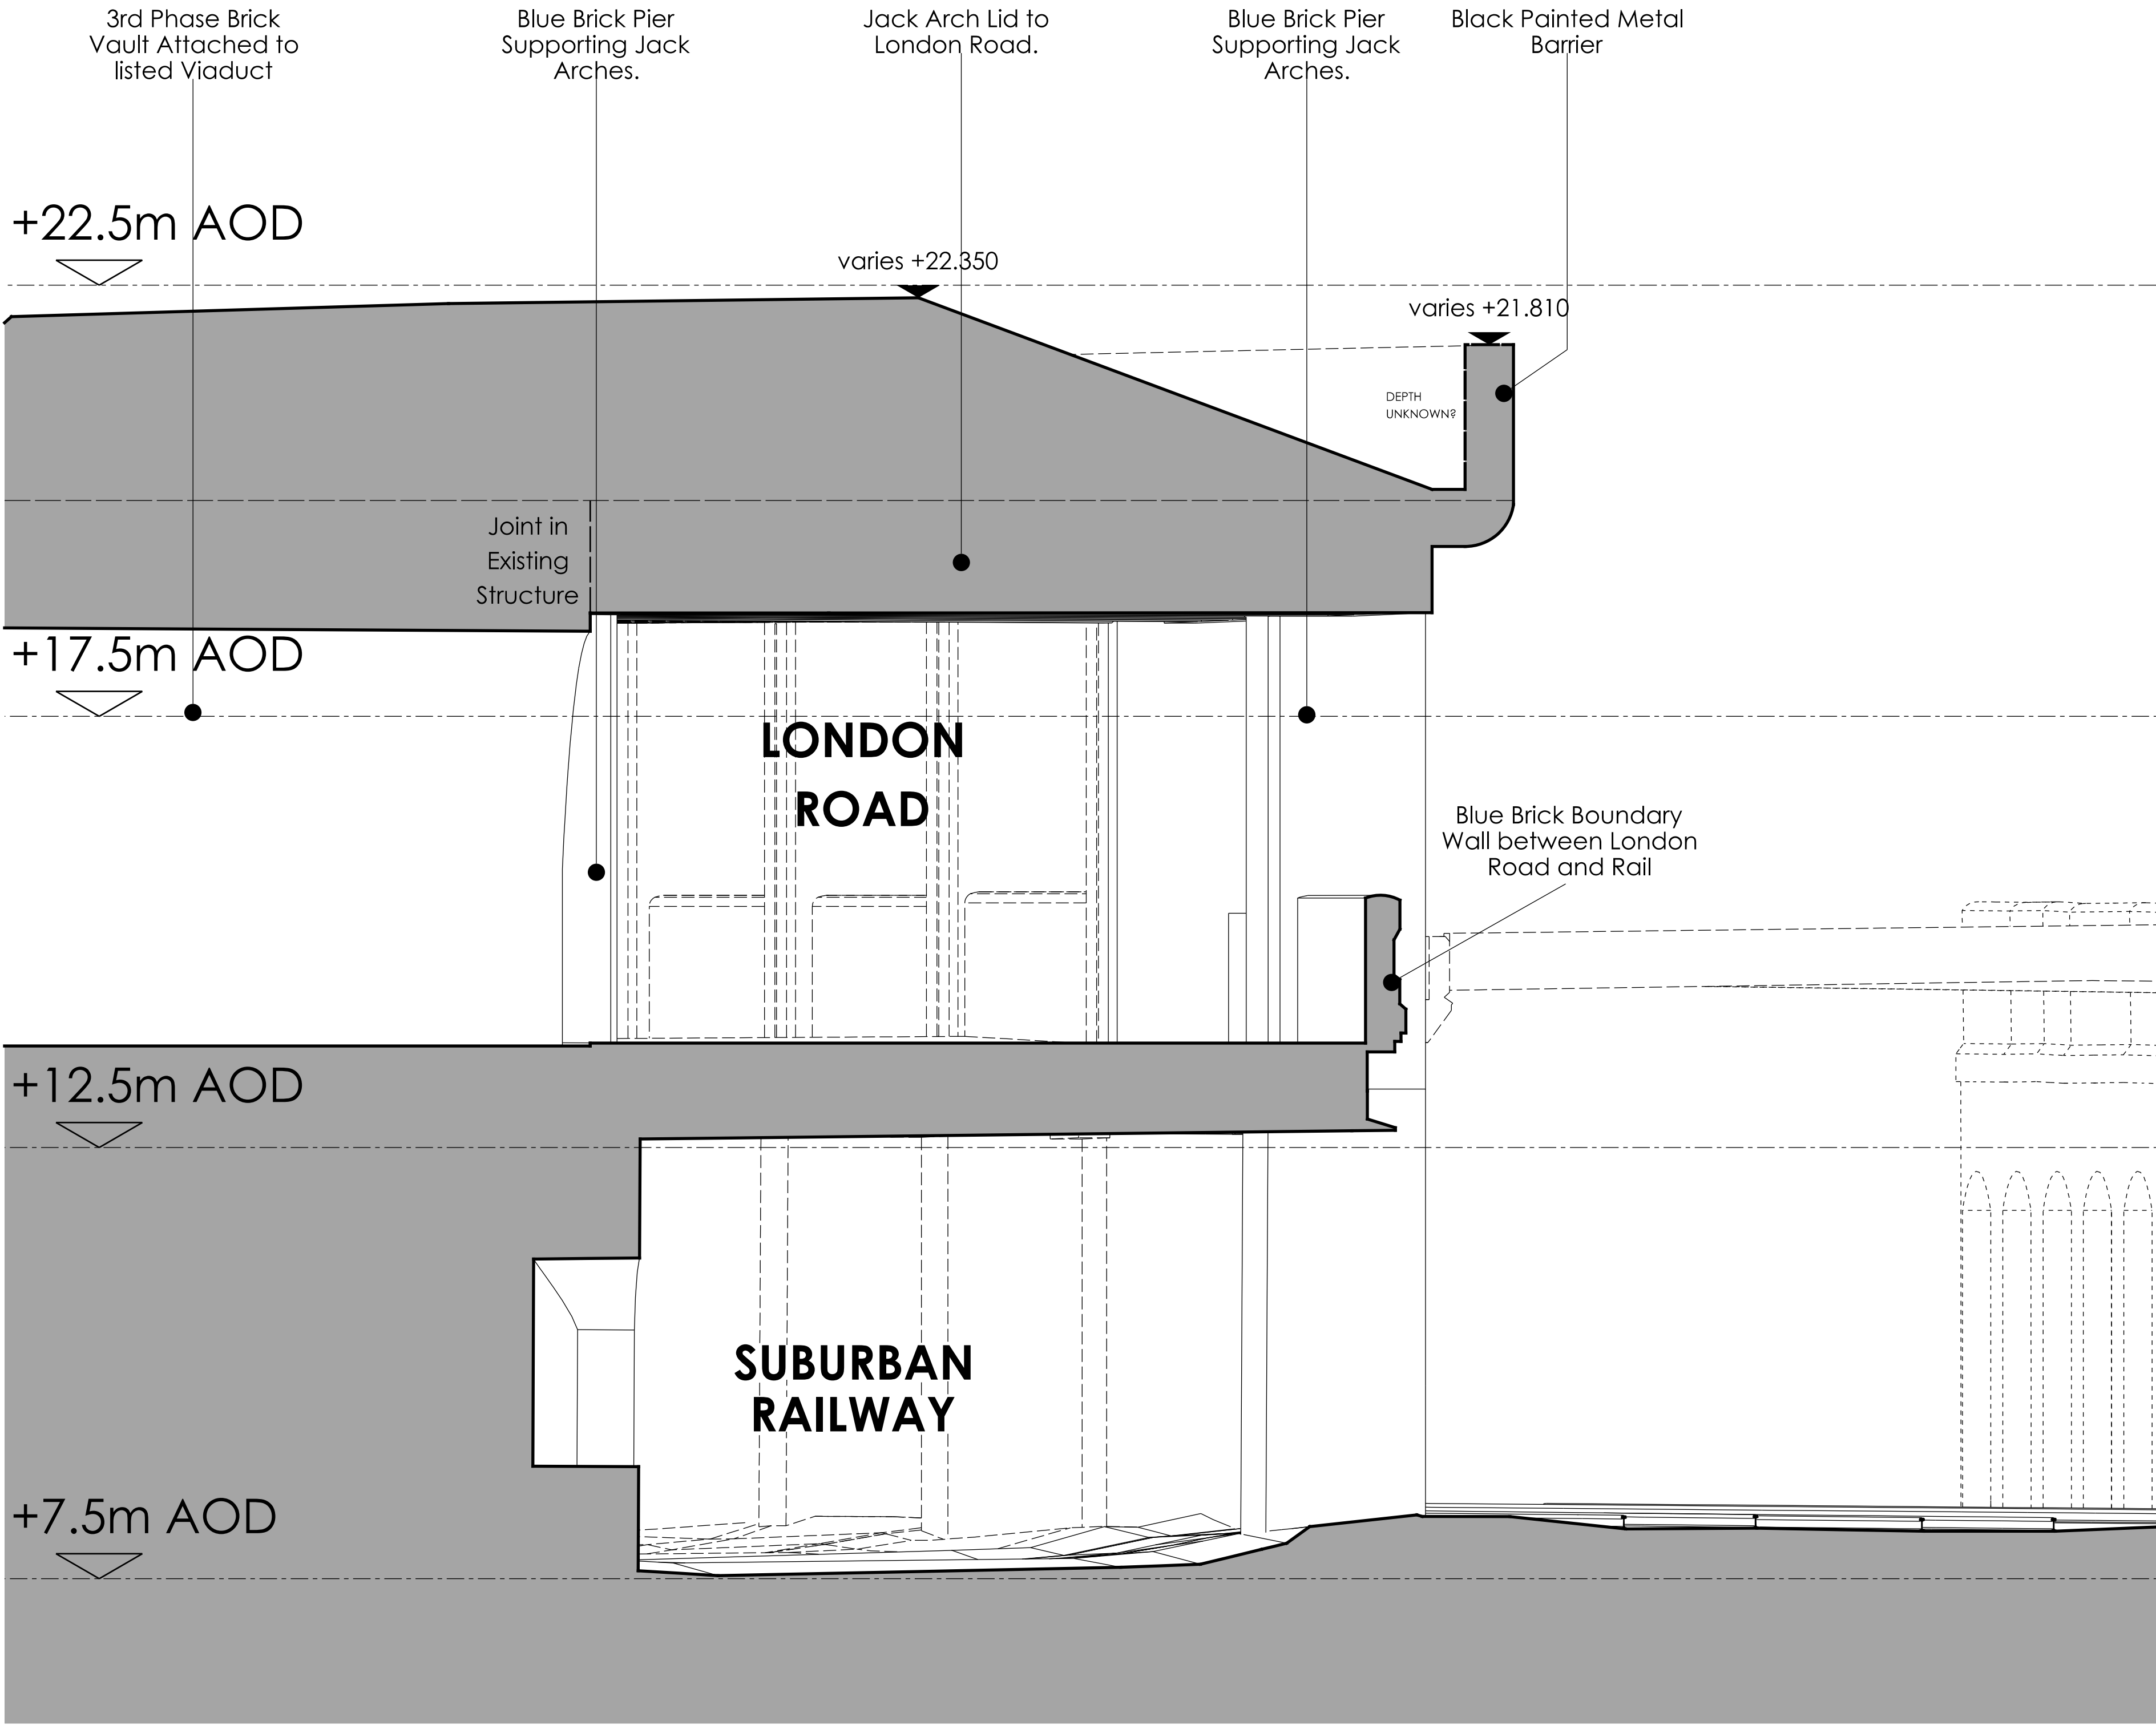

Do not scale the drawing
Do not derive dimensions from digital media

Rev	Date	Revision Notes	Drawn by	Checked	Rev	Date	Revision Notes	Drawn by	Checked	Rev	Date	Revision Notes	Drawn by	Checked	Drawing status:	Job No:	Drawing No:	Rev:
—	—	—	—	—	—	—	—	—	—	—	—	—	—	—	PLANNING FOR APPROVAL	3465	BGY-FBA-00-XX-DR-A-00_10-7C04	P1
—	—	—	—	—	—	—	—	—	—	—	—	—	—	—	The Goodsyards	© Drawing & Design Copyright of:		
—	—	—	—	—	—	—	—	—	—	—	—	—	—	—	Drawing Title:	FAULKNERBROWNS ARCHITECTS		
—	—	—	—	—	—	—	—	—	—	—	—	—	—	—	PLOT 7C - EXISTING SECTIONS SHEET 4	FaulknerBrowns LLP Oakton House Northumbrian Way Killingworth Newcastle upon Tyne NE12 5DW		
—	—	—	—	—	—	—	—	—	—	—	—	—	—	—	Date:	Scale:	Drawn By:	Checked By:
—	—	—	—	—	—	—	—	—	—	—	—	—	—	—	April 19	1:50@A1	JK	TL