
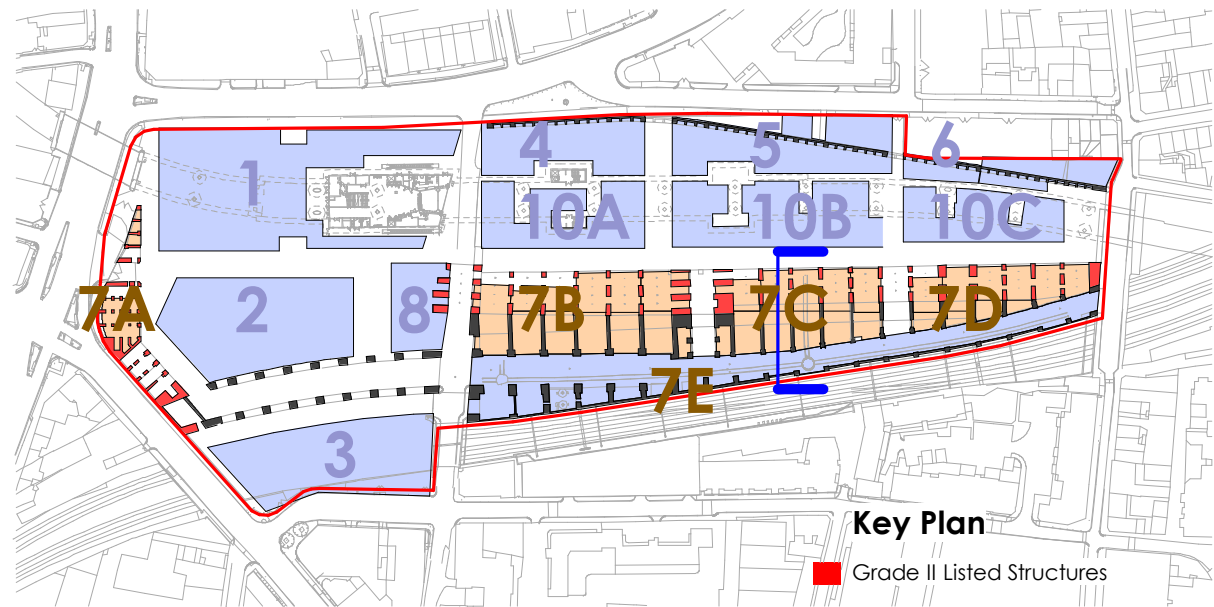


NOTIONAL LINE DENOTES ASSUMED TOP OF ARCH AND EXTENT OF VIADUCT STRUCTURE TBC UPON FURTHER DETAILED SITE INVESTIGATION

New shopfronts into existing arches. For landlord supplied shop front options see drawing A-00_10-02

PLOT 7E OUTLINE ONLY: REFER TO PARAMETER PLANS & DESIGN GUIDE

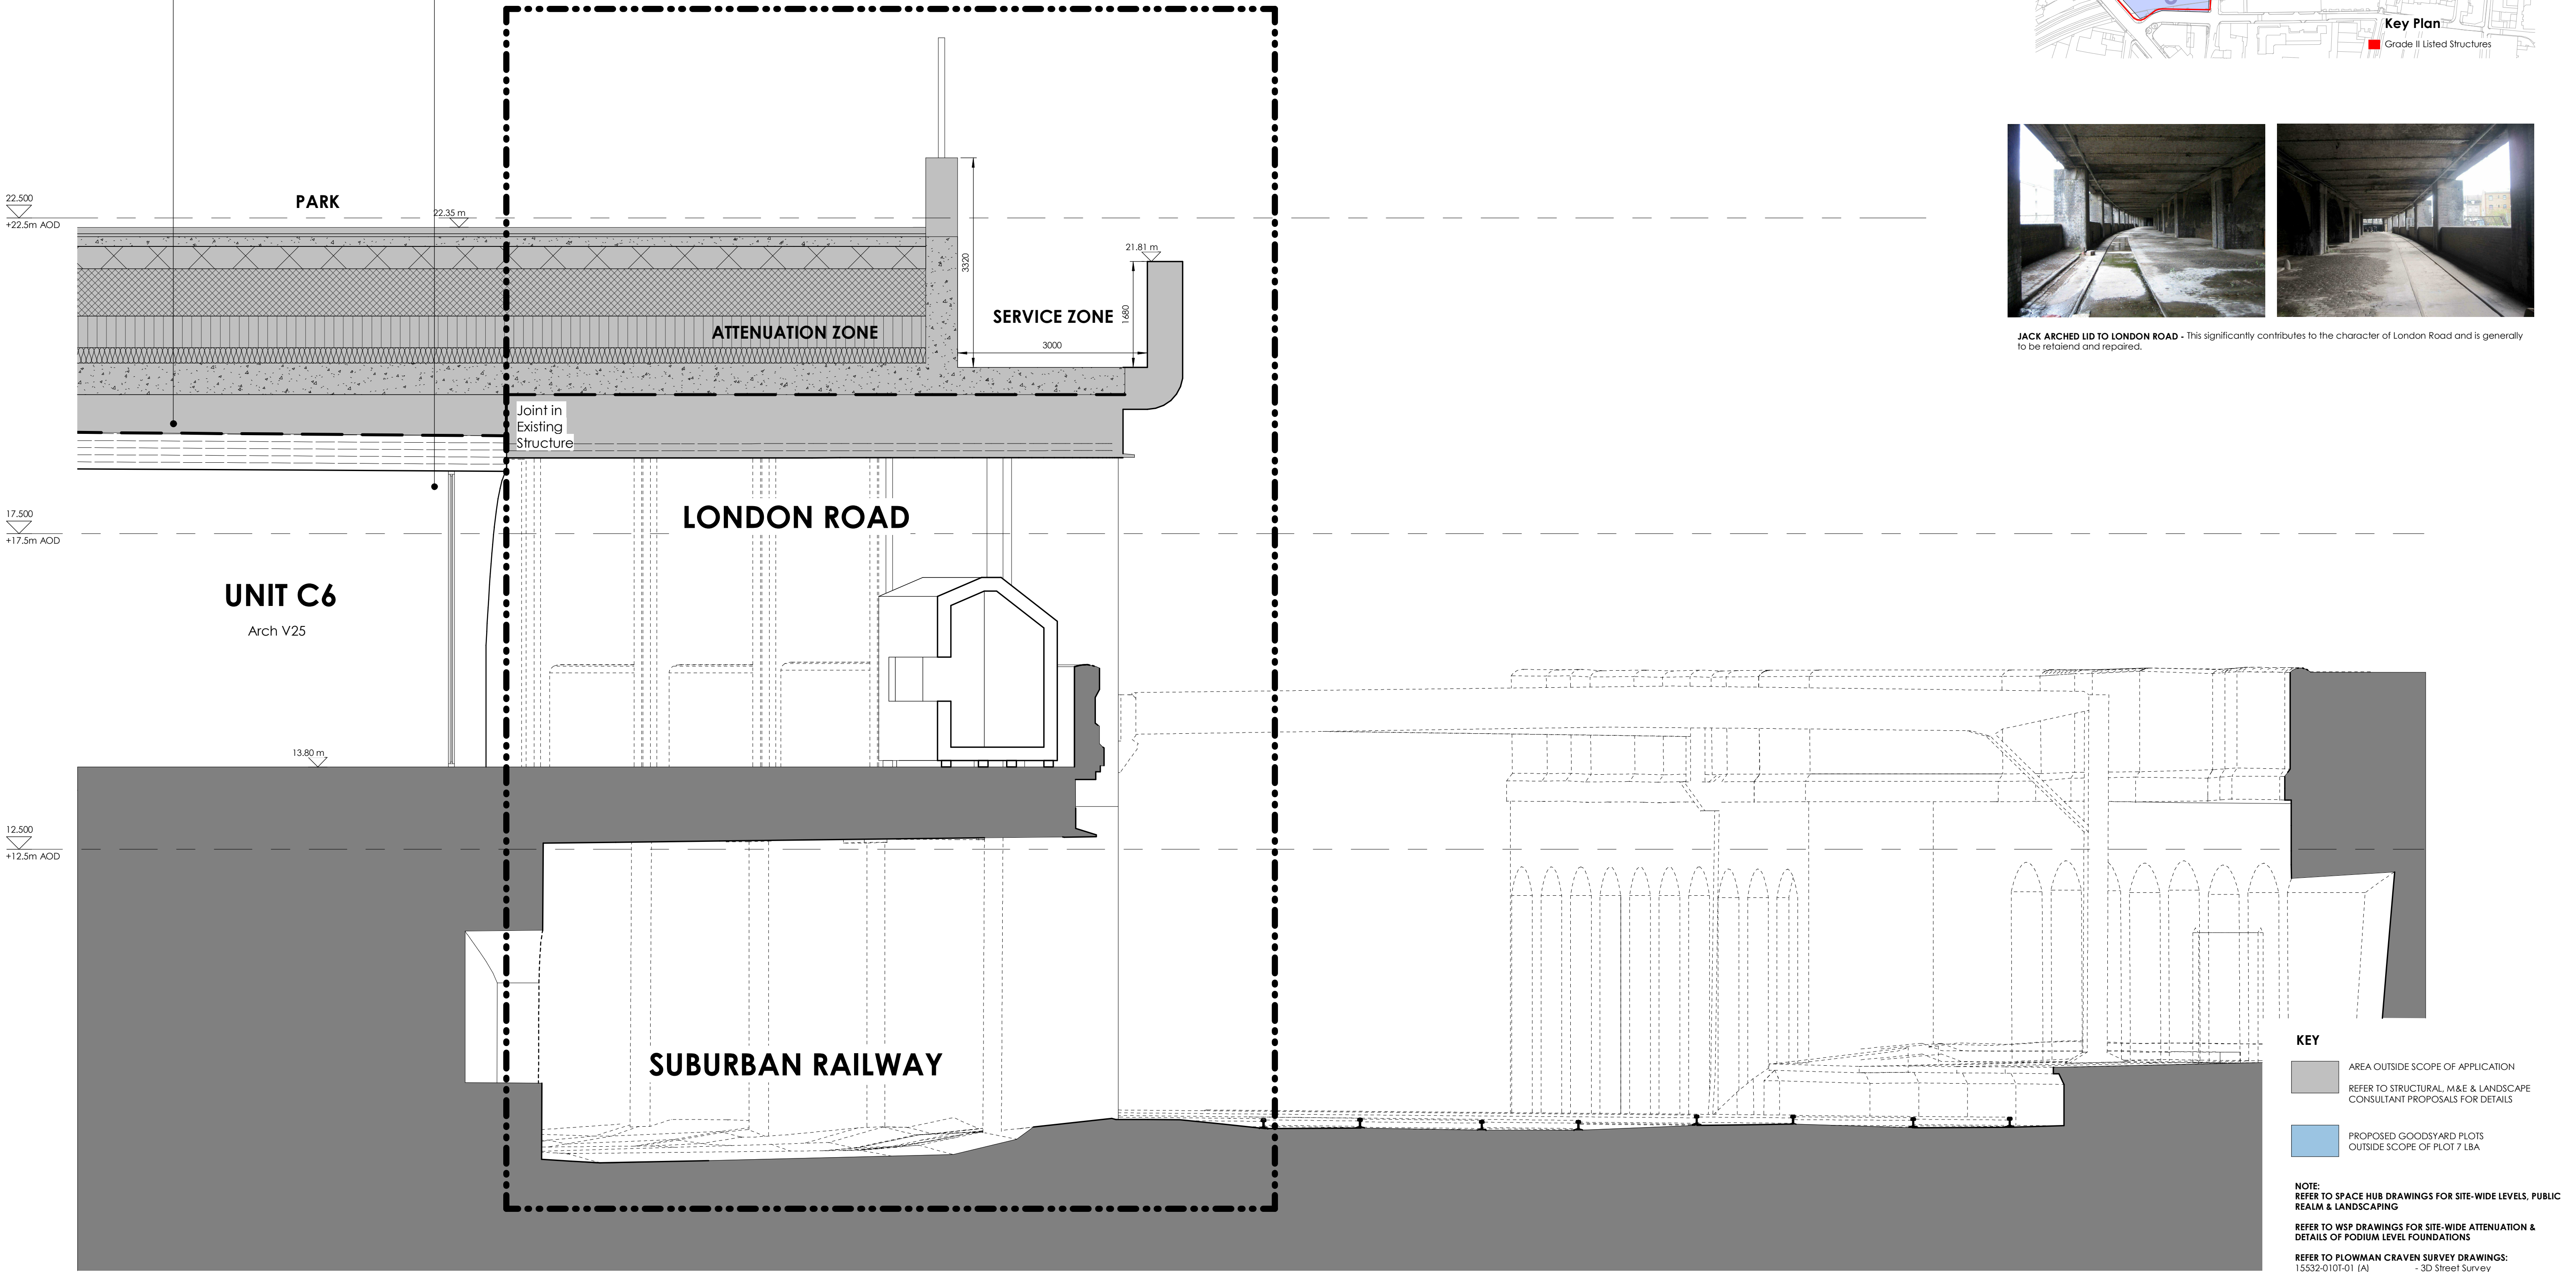

JACK ARCHED LID TO LONDON ROAD - This significantly contributes to the character of London Road and is generally to be retained and repaired.

KEY

- AREA OUTSIDE SCOPE OF APPLICATION
- REFER TO STRUCTURAL, M&E & LANDSCAPE CONSULTANT PROPOSALS FOR DETAILS
- PROPOSED GOODSYARD PLOTS OUTSIDE SCOPE OF PLOT 7 L&A

NOTE:
REFER TO SPACE HUB DRAWINGS FOR SITE-WIDE LEVELS, PUBLIC REALM & LANDSCAPING

REFER TO WSP DRAWINGS FOR SITE-WIDE ATTENUATION & DETAILS OF PODIUM LEVEL FOUNDATIONS

REFER TO PLOWMAN CRAVEN SURVEY DRAWINGS:


- 15532-010T-01 (A) - 3D Street Survey
- 15532-010T-03 (A) - Boundary Drawing
- 15532-010B-01 (A) - Viaduct Structure Plan
- 15532-010W-02 (A) - Railway Cutting
- 15532-013E-08 - South Elevation of London Road
- 15532-013T-01 (B) - Planimetric Survey
- W15532-010SM - 3D Arch Survey

FOR DETAIL OF ARCHES REFER TO:
KMH HERITAGE STATEMENT & ALAN BAXTER CONDITION SURVEY

1 Plot 7C14 - Proposed Section
1 : 50



Do not scale this drawing
Do not derive dimensions from digital media

Rev	Date	Drawn By	Checked By	Rev	Date	Revision Notes	Drawn By	Checked By	Rev	Date	Revision Notes	Drawn By	Checked By	Drawing Status:	Suitability:	Drawing No:	Rev:			
														PLANNING FOR APPROVAL	-	BGY-FBA-00-XX-DR-A-00_10-7C14	P1			
														Job Title:	Job No:	© Drawing & Design Copyright of: FAULKNERBROWNS ARCHITECTS  Faulkner Browns LLP Osborn House Northumbrian Way Killingworth Newcastle upon Tyne NE12 6DW T+44(0)191 2683007 F+44(0)191 2478132				
														The Goodyard	3465					
														Drawing Title:						
														Plot 7C - Proposed Section Sheet 4						
														Date:	Scale:	Drawn By:	Checked By:			
														April 19	As indicated	SO	PG			