


EXISTING VIEW OF LONDON ROAD



EXISTING BIRDS EYE VIEW OF LONDON ROAD SOUTH ELEVATION

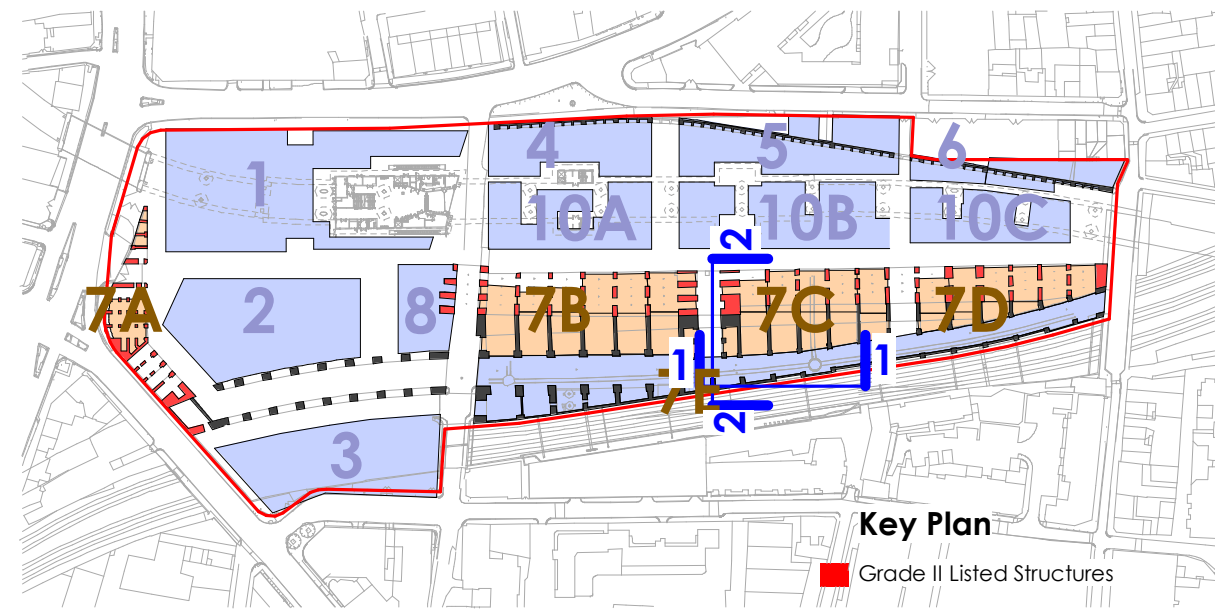


Key Plan

Grade II Listed Structures


Building 8c

PLOT 7E OUTLINE ONLY: REFER TO PARAMETER PLANS & DESIGN GUIDE

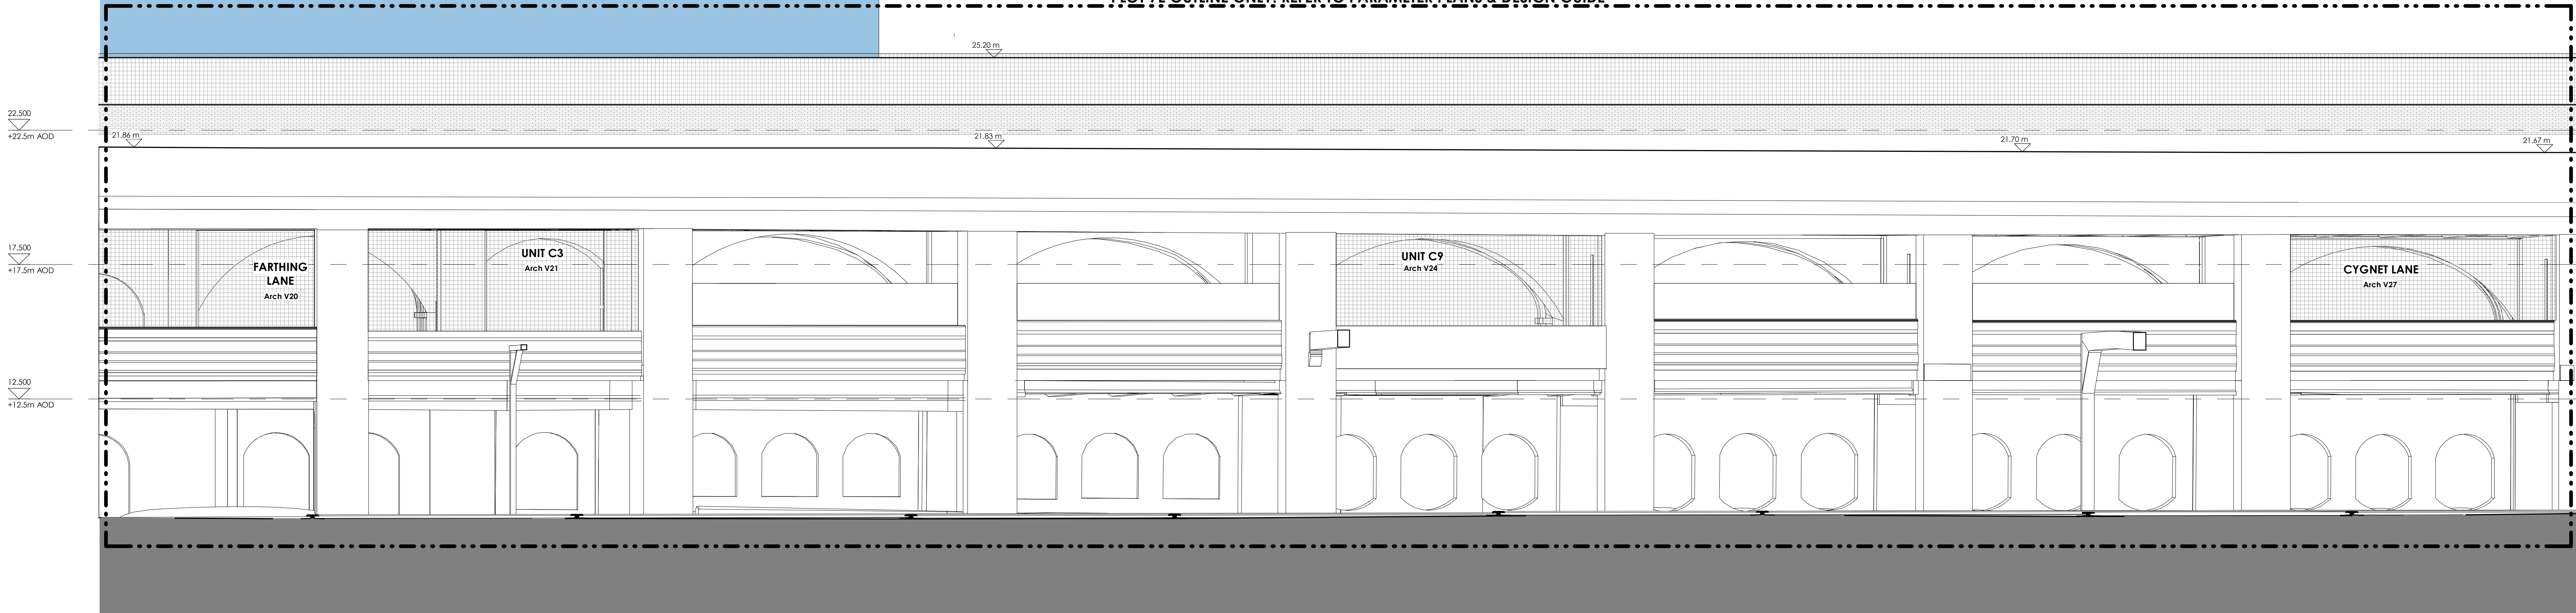

1 Plot 7C62 - Proposed South Elevation

1 : 100

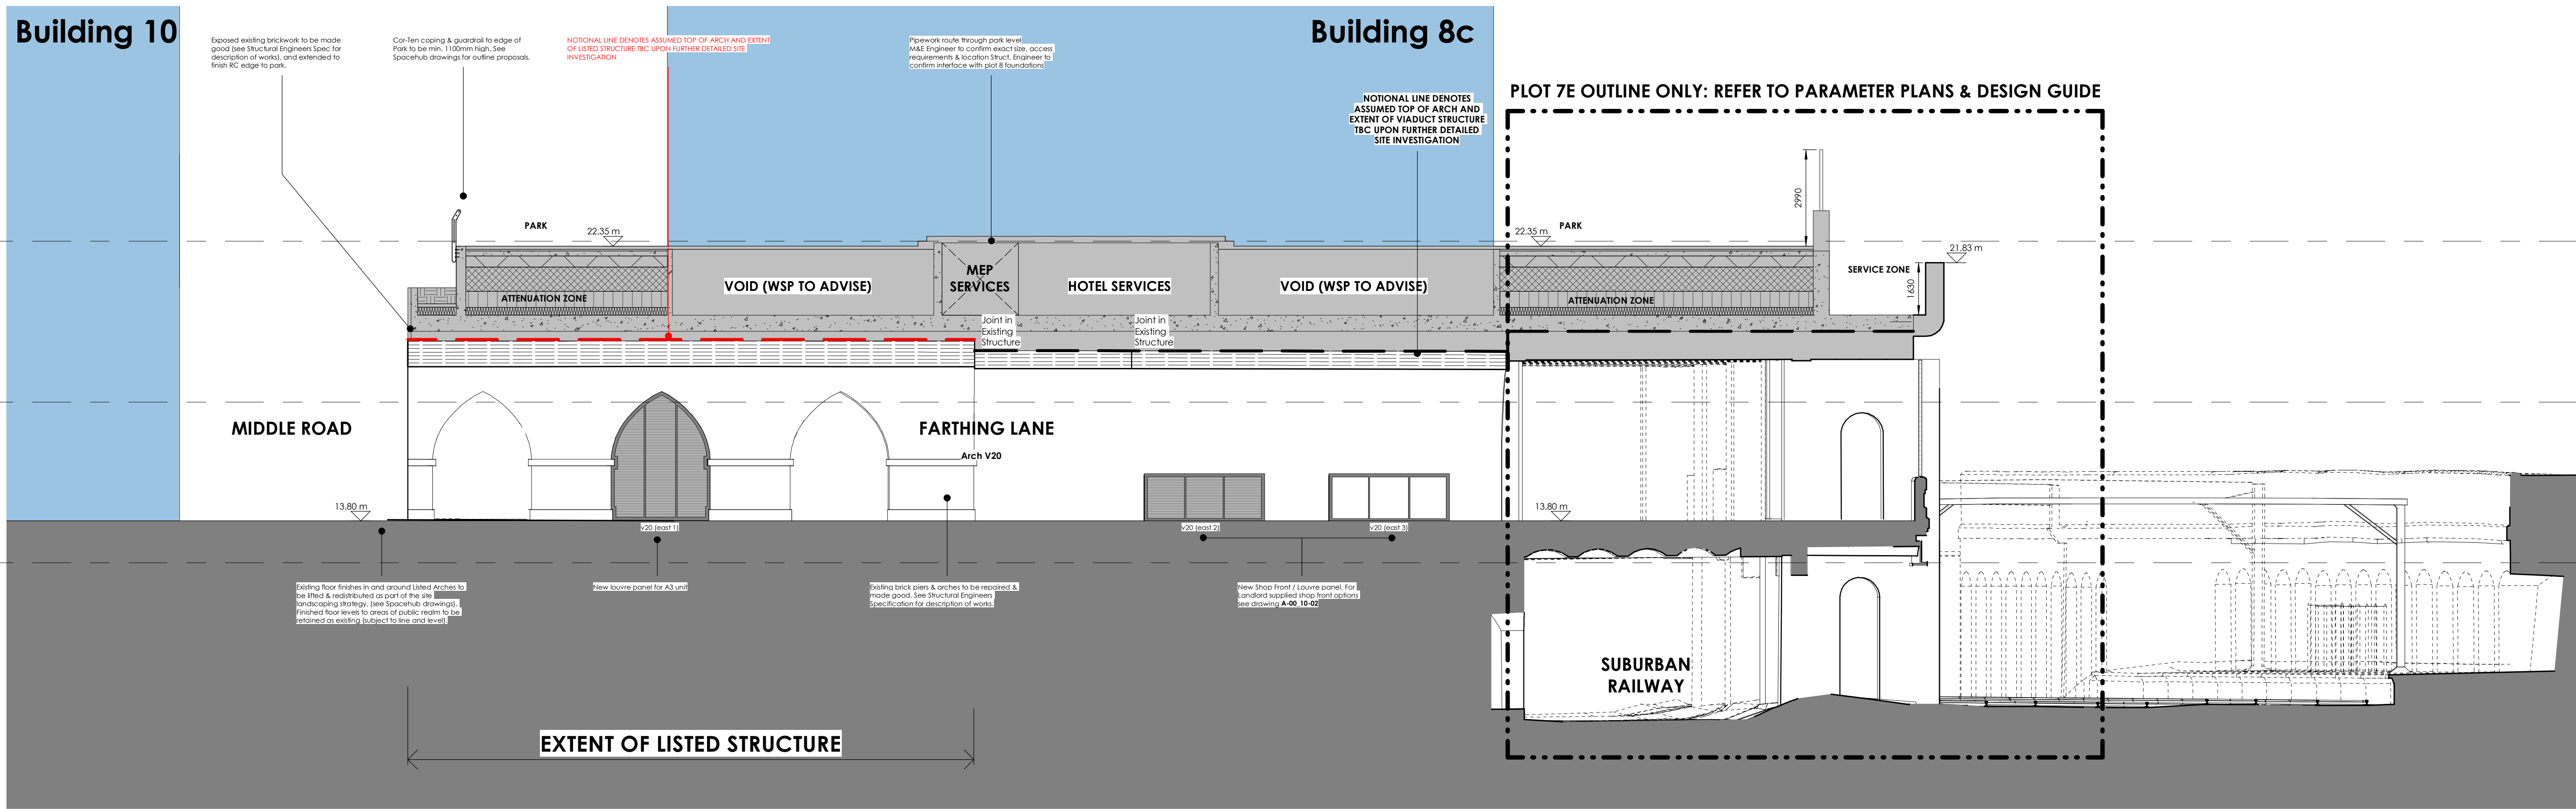

2 Plot 7C62 - Proposed West Elevation

1 : 100

KEY


- AREA OUTSIDE SCOPE OF APPLICATION
- REFER TO STRUCTURAL, M&E & LANDSCAPE CONSULTANT PROPOSALS FOR DETAILS
- PROPOSED GOOSEYARD PLOTS OUTSIDE SCOPE OF PLOT 7 LBA

NOTE: REFER TO SPACE HUB DRAWINGS FOR SITE-WIDE LEVELS, PUBLIC REALM & LANDSCAPING

REFER TO WSP DRAWINGS FOR SITE-WIDE ATTENUATION & DETAILS OF FLOODING LEVEL FOUNDATIONS

REFER TO FLOWMAN CRAVEN SURVEY DRAWINGS:
15532-01-01-01 (A) - 3D Street Survey
15532-01-01-02 (A) - Boundary Drawing
15532-01-08-01 (A) - Voided Structure Plan
15532-01-09-02 (A) - Railway Cutting
15532-01-3E-08 - South Elevation of London Road
15532-01-3F-01 (B) - Photometric Survey
W15532-01-03M - 3D Arch Survey

FOR DETAIL OF ARCHES REFER TO:
KMN HERITAGE STATEMENT & ALAN BAXTER CONDITION SURVEY

 

Do not scale this drawing. Do not derive dimensions from digital media

Rev	Date	Revision Notes	Drawn By	Checked By	

Drawing Status: PLANNING FOR APPROVAL	Sustainability: -	Drawing No: BCY-FBA-00-XX-DR-A-00_10-7C62	Rev: P1
Job Title: The Goodyard	Job No: 3465	© Drawing & Design Copyright of: FAULKNERBROWNS ARCHITECTS	
Drawing Title: Plot 7C - Proposed Elevations Sheet 2	Faulkner Browns LLP Edison House Northampton Way Kingsnorth Newcastle upon Tyne NE1 3JW T: +44(0)191 245 8907 E: info@fb.co.uk		
Date: April 19	Scale: As indicated	Drawn By: SO	Checked By: PG