




EXISTING LONDON ROAD VIEW TOWARDS CYNET YARD




EXISTING LONDON ROAD VIEW TOWARDS BRICK LANE

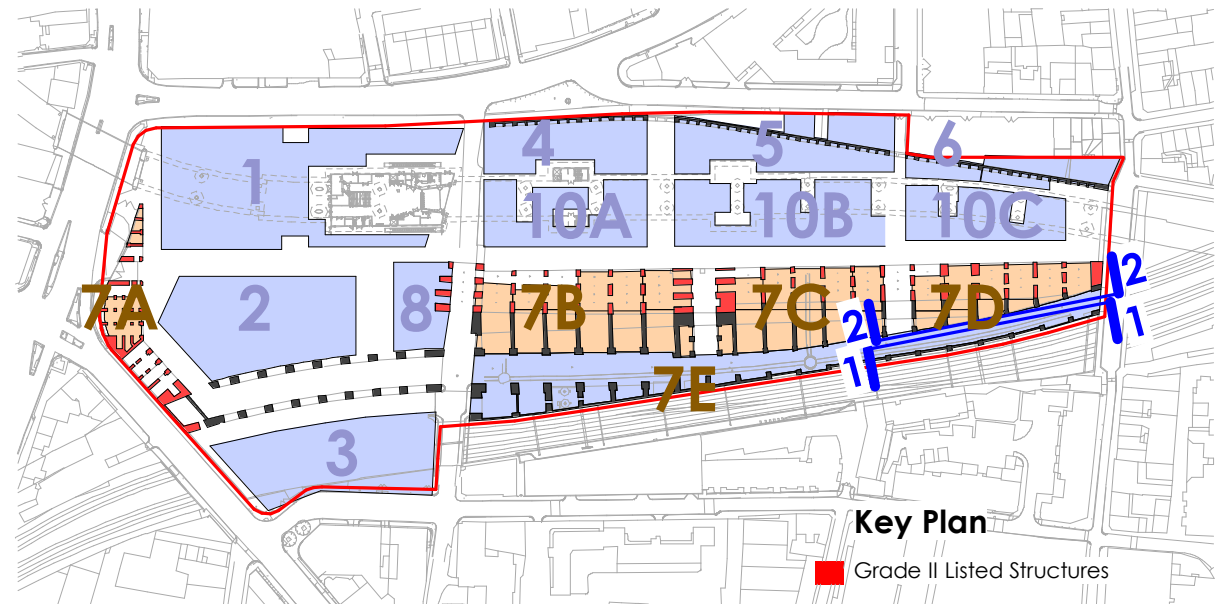


Key Plan

Grade II Listed Structures

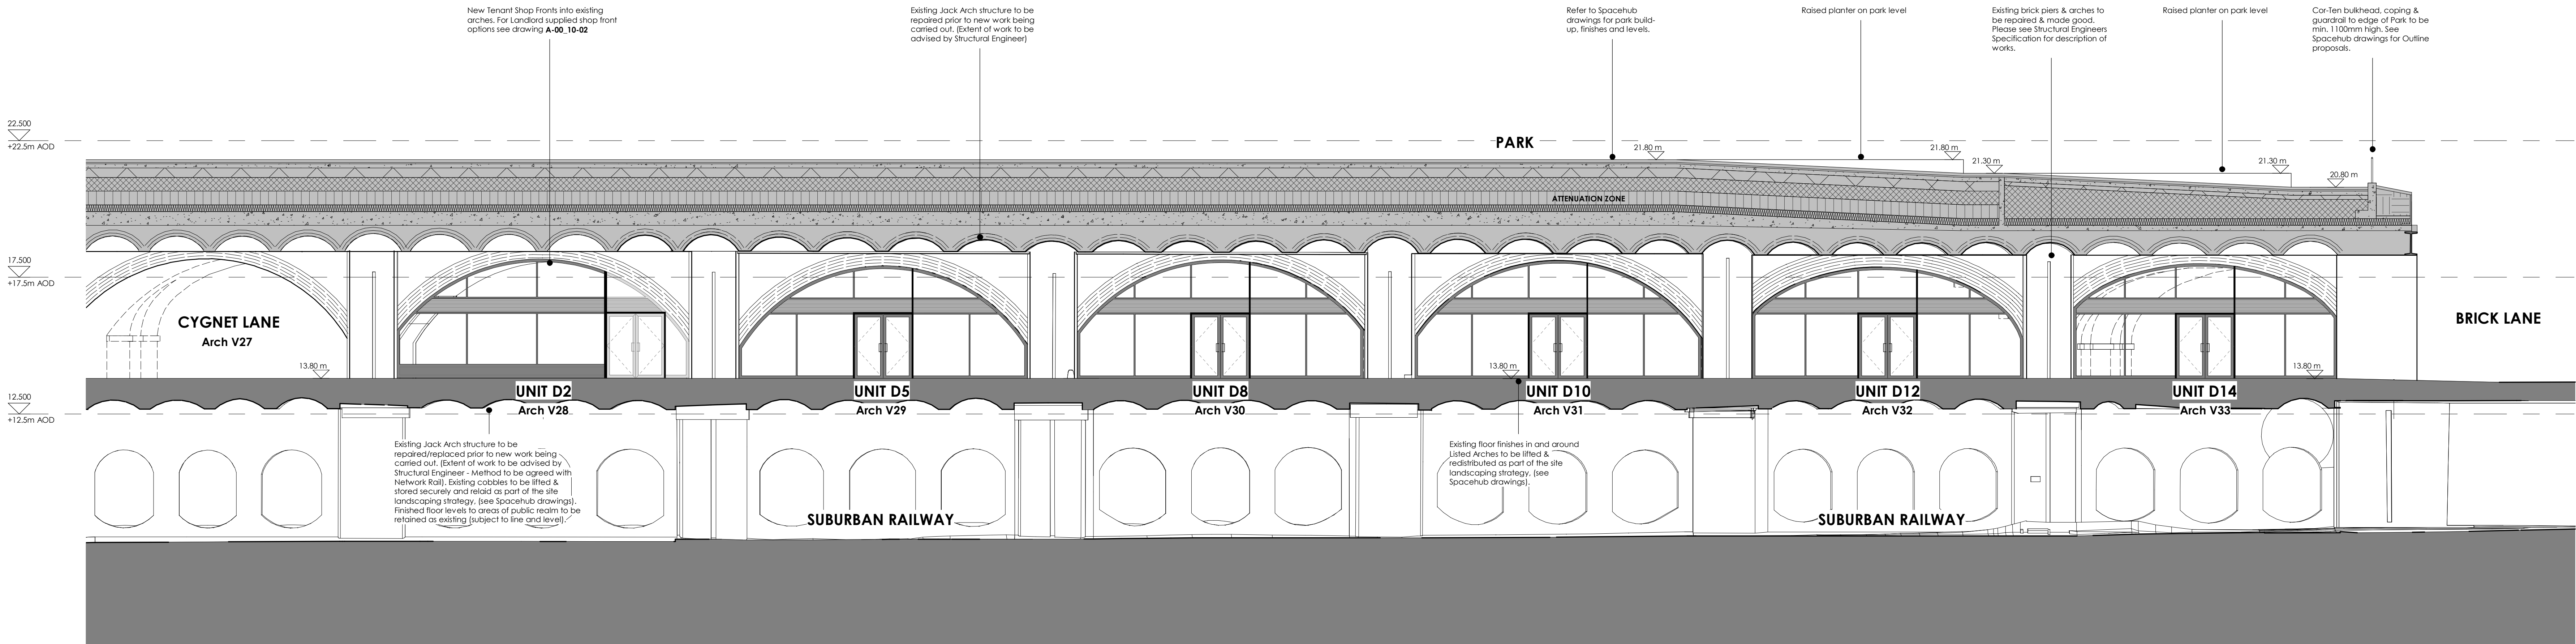

1 Plot 7D63 - Proposed London Road North Elevation
1 : 100

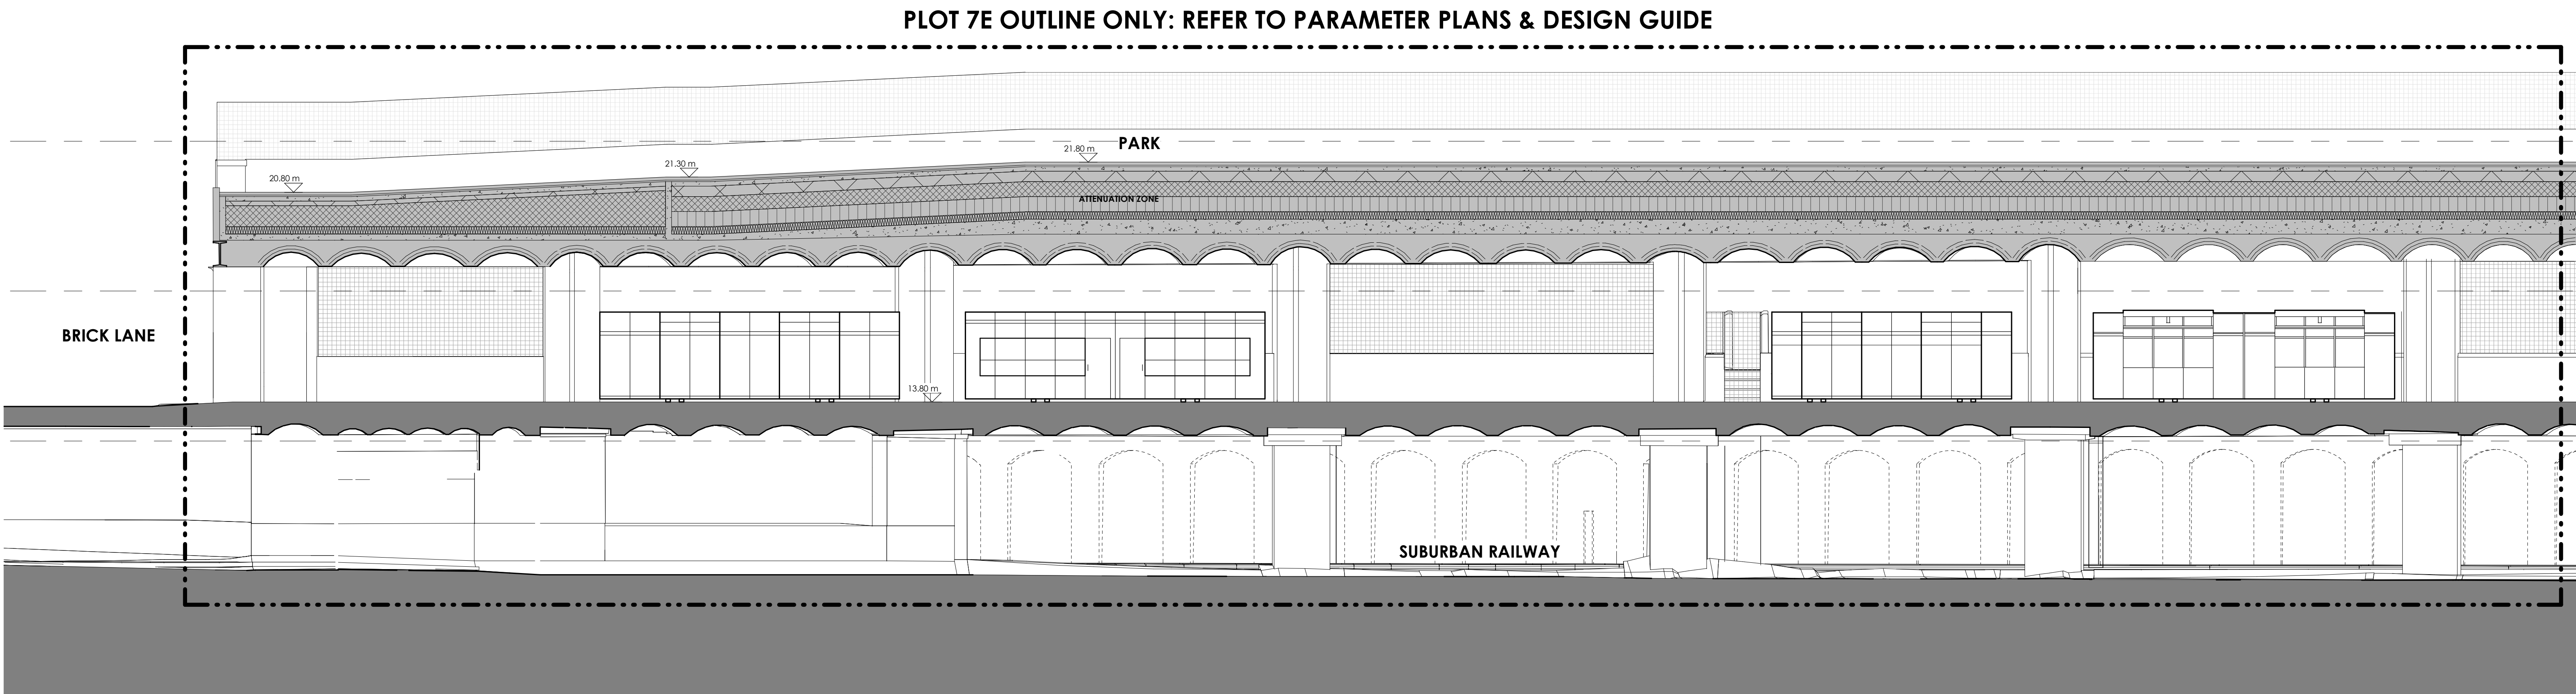

2 Plot 7D63 - Proposed London Road South Elevation
1 : 100


KEY

- AREA OUTSIDE SCOPE OF APPLICATION
- REFER TO STRUCTURAL, M&E & LANDSCAPE CONSULTANT PROPOSALS FOR DETAILS
- PROPOSED GOODYARD PLOTS OUTSIDE SCOPE OF PLOT 7 LBA

NOTE:
REFER TO SPACE HUB DRAWINGS FOR SITE-WIDE LEVELS, PUBLIC REALM & LANDSCAPING
REFER TO WSP DRAWINGS FOR SITE-WIDE ATTENUATION & DETAILS OF FODIUM LEVEL FOUNDATIONS

REFER TO FLOWMAN CRAVEN SURVEY DRAWINGS:
15532-0107-01 (A) - 3D Street Survey
15532-0107-03 (A) - Boundary Drawing
15532-0108-01 (A) - Voaduct Structure Plan
15532-0109-02 (A) - Railway Cutting
15532-0108-08 - South Elevation of London Road
15532-0131-01 (B) - Planimetric Survey
W15532-0109A - 3D Arch Survey

FOR DETAIL OF ARCHES REFER TO:
KMH-HERITAGE STATEMENT & ALAN BAXTER CONDITION SURVEY

 

Do not scale this drawing
Do not derive dimensions from digital media

Rev	Date	Revision Notes	Drawn By	Checked By	Rev	Date	Revision Notes

Drawing Status: PLANNING FOR APPROVAL	Sustainability: -	Drawn By: BCY-FBA-00-XX-DR-A-00_10-7D63	Rev: P1				
Job Title: The Goodyard	Job No: 3465	© Drawing & Design Copyright of: FAULKNERBROWNS ARCHITECTS					
Drawing Title: Plot 7D - Proposed Elevations Sheet 3	Date: April 19	Scale: As indicated	Drawn By: SO	Checked By: PG	<div><div></div><div><div>Faulkner Browns LLP 80 Essex Road Newington Birmingham B2 3EQ Tel: +44(0)121 245 8977 Email: info@fb.co.uk</div></div></div>		