




1 Proposed Listed Oriel Gateway Elevation
1:250

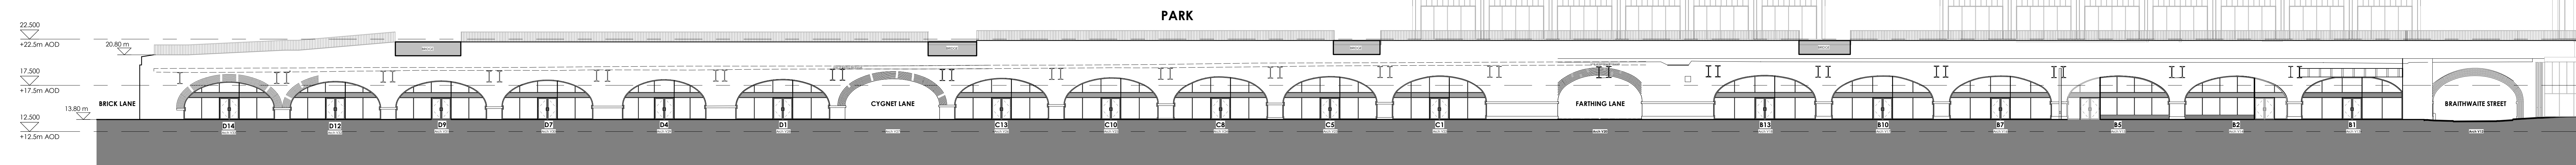


2 Proposed Braithwaite Arches North Elevation
1:250

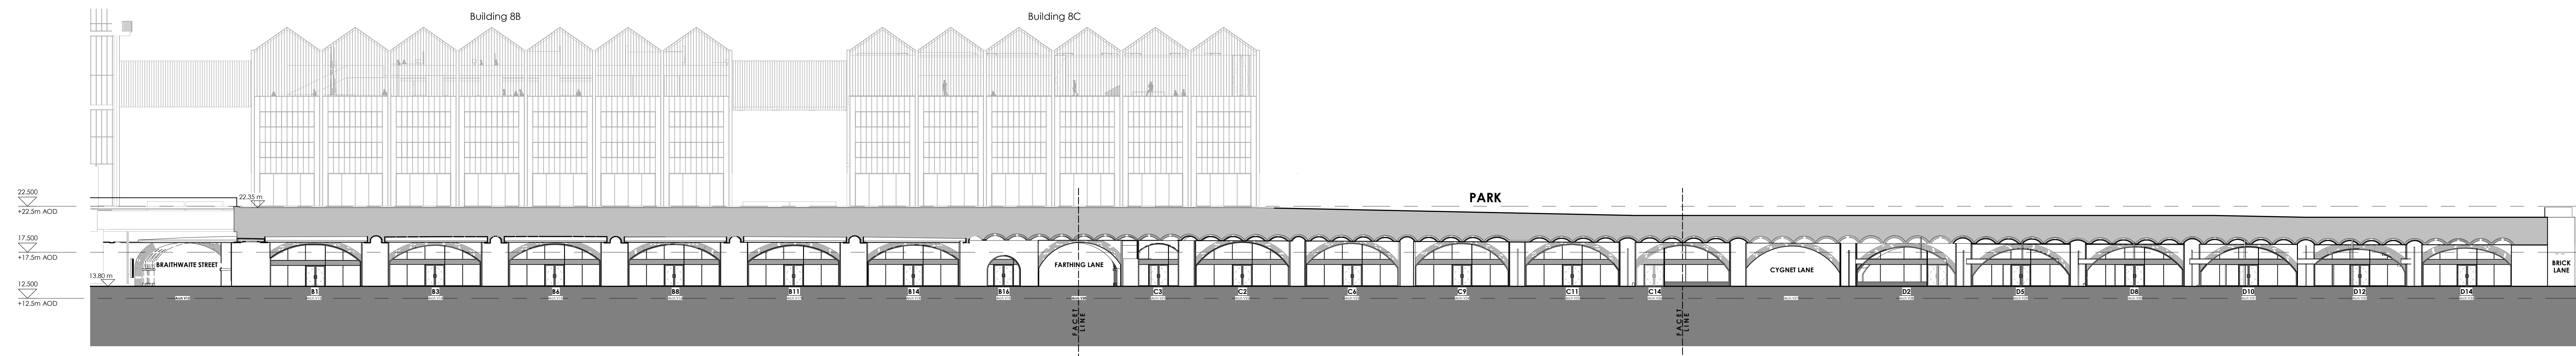

3 Proposed Braithwaite Arches South Elevation
1:250

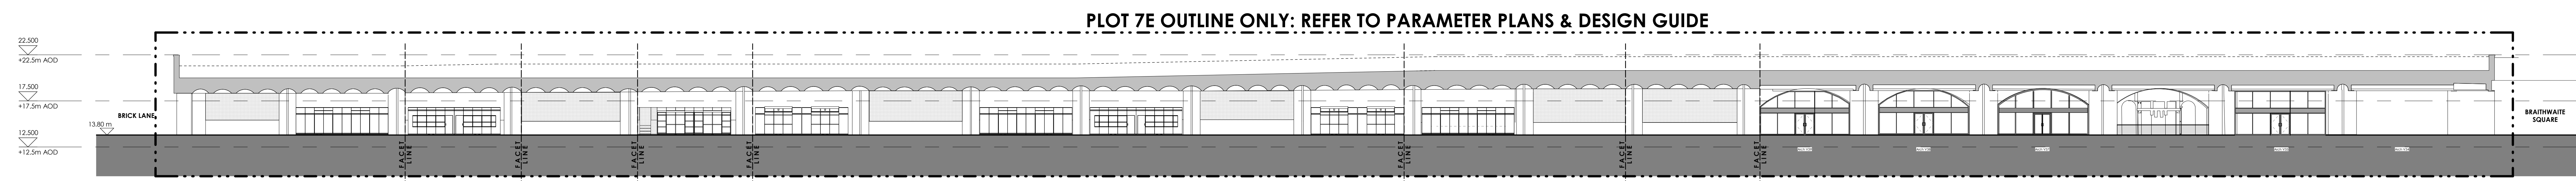

4 Proposed London Road South Elevation
1:250

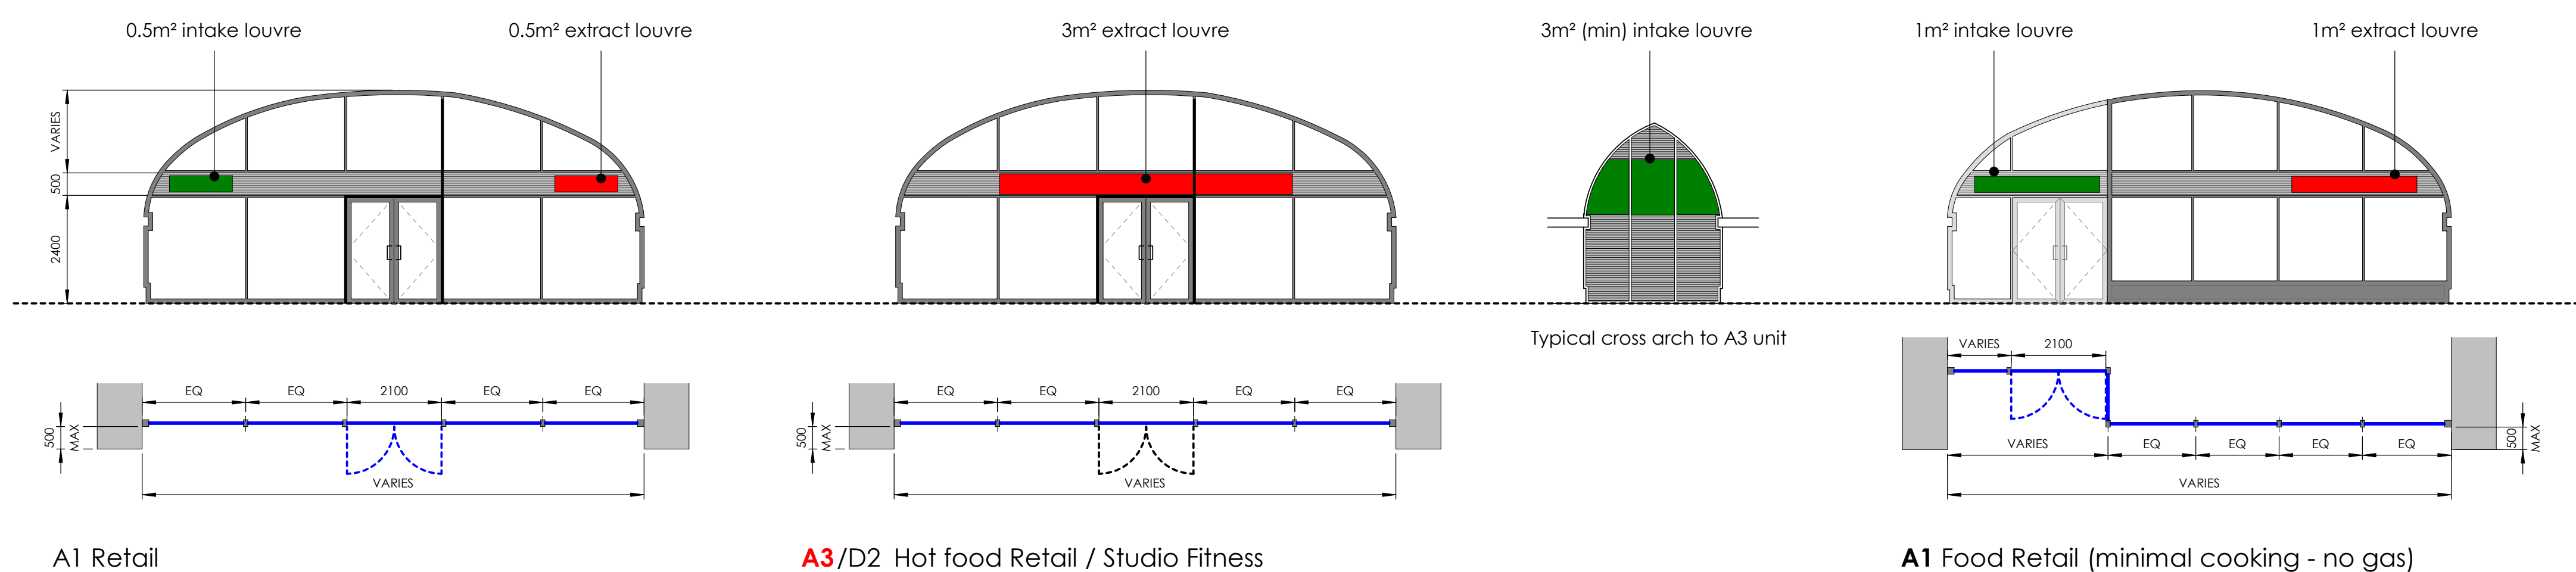

A1 Retail

TYPICAL SHOPFRONT CLASS USE KEY
1:100

A3/D2 Hot food Retail / Studio Fitness

A1 Food Retail (minimal cooking - no gas)

NOTES:

Typical shopfront typology dictated by class use & M&E ventilation strategy

Anticipated louvre (min 50% free area) shown for illustrative purposes only - max. separation required between intake & extract

M&E Engineer to confirm site-wide servicing strategy

Every arch has different proportions - Variations of each shopfront type are captured in the shopfront details package & Shopfront Master Schedule

NOTES:

REFER TO SPACENUB DRAWINGS FOR SITE-WIDE LEVELS PUBLIC REALM & LANDSCAPING

REFER TO PLOWMAN CRAVEN SURVEY DRAWINGS:

- 15532-0108-04 (A) - Oriel Drawings
- 15532-0108-01-1 (B) - Listed Gateway Elevation
- 15532-0108-19 (B) - Listed Gate
- 15532-0108-20 (A) - Listed Gate Parts
- 15532-0108-01 (A) - Viaduct Structure Plan
- 15532-0107-01 (A) - 3D Street Survey
- 15532-0108-03 (A) - Boundary Drawing
- 15532-0104-02 (A) - Railway Cutting
- 15532-0108-03 (B) - North Elevation Listed Arch
- 15532-0108-08 (A) - London Road South Elevation
- 15532-0108-01 (B) - Photometric Survey
- W15532-0103M (B) - 3D Arch Survey

FOR DETAIL OF ARCHES REFER TO:
KMB HERITAGE STATEMENT & ALAN BAXTER CONDITION SURVEY

1:250 BAD 0m 1 2 3 4 5 7.5 10m

1:100 BAD 0m 1 2 3 4 5 7.5 10m

Do not scale this drawing
Do not derive dimensions from digital media

Drawing No: BGY-FBA-07-XX-DR-A-00_10-01
Rev: P1

© Drawing & Design Copyright of:
FAULKNERBROWNS ARCHITECTS

FAULKNERBROWNS LLP
Edinburgh House
Northumberland Way
Warrington
Cheshire WA9 6DQ
Tel: +44(0)191 248 8907
Fax: +44(0)191 248 8912

Drawing Title: The Goodyard
Proposed Viaduct Elevations

Date: April 19
Scale: As Indicated
Drawn By: RTH
Checked By: PCG

Drawing Status: PLANNING
FOR LISTED BUILDING CONSENT

SA14010111
3465

Rev: P1