



1:20

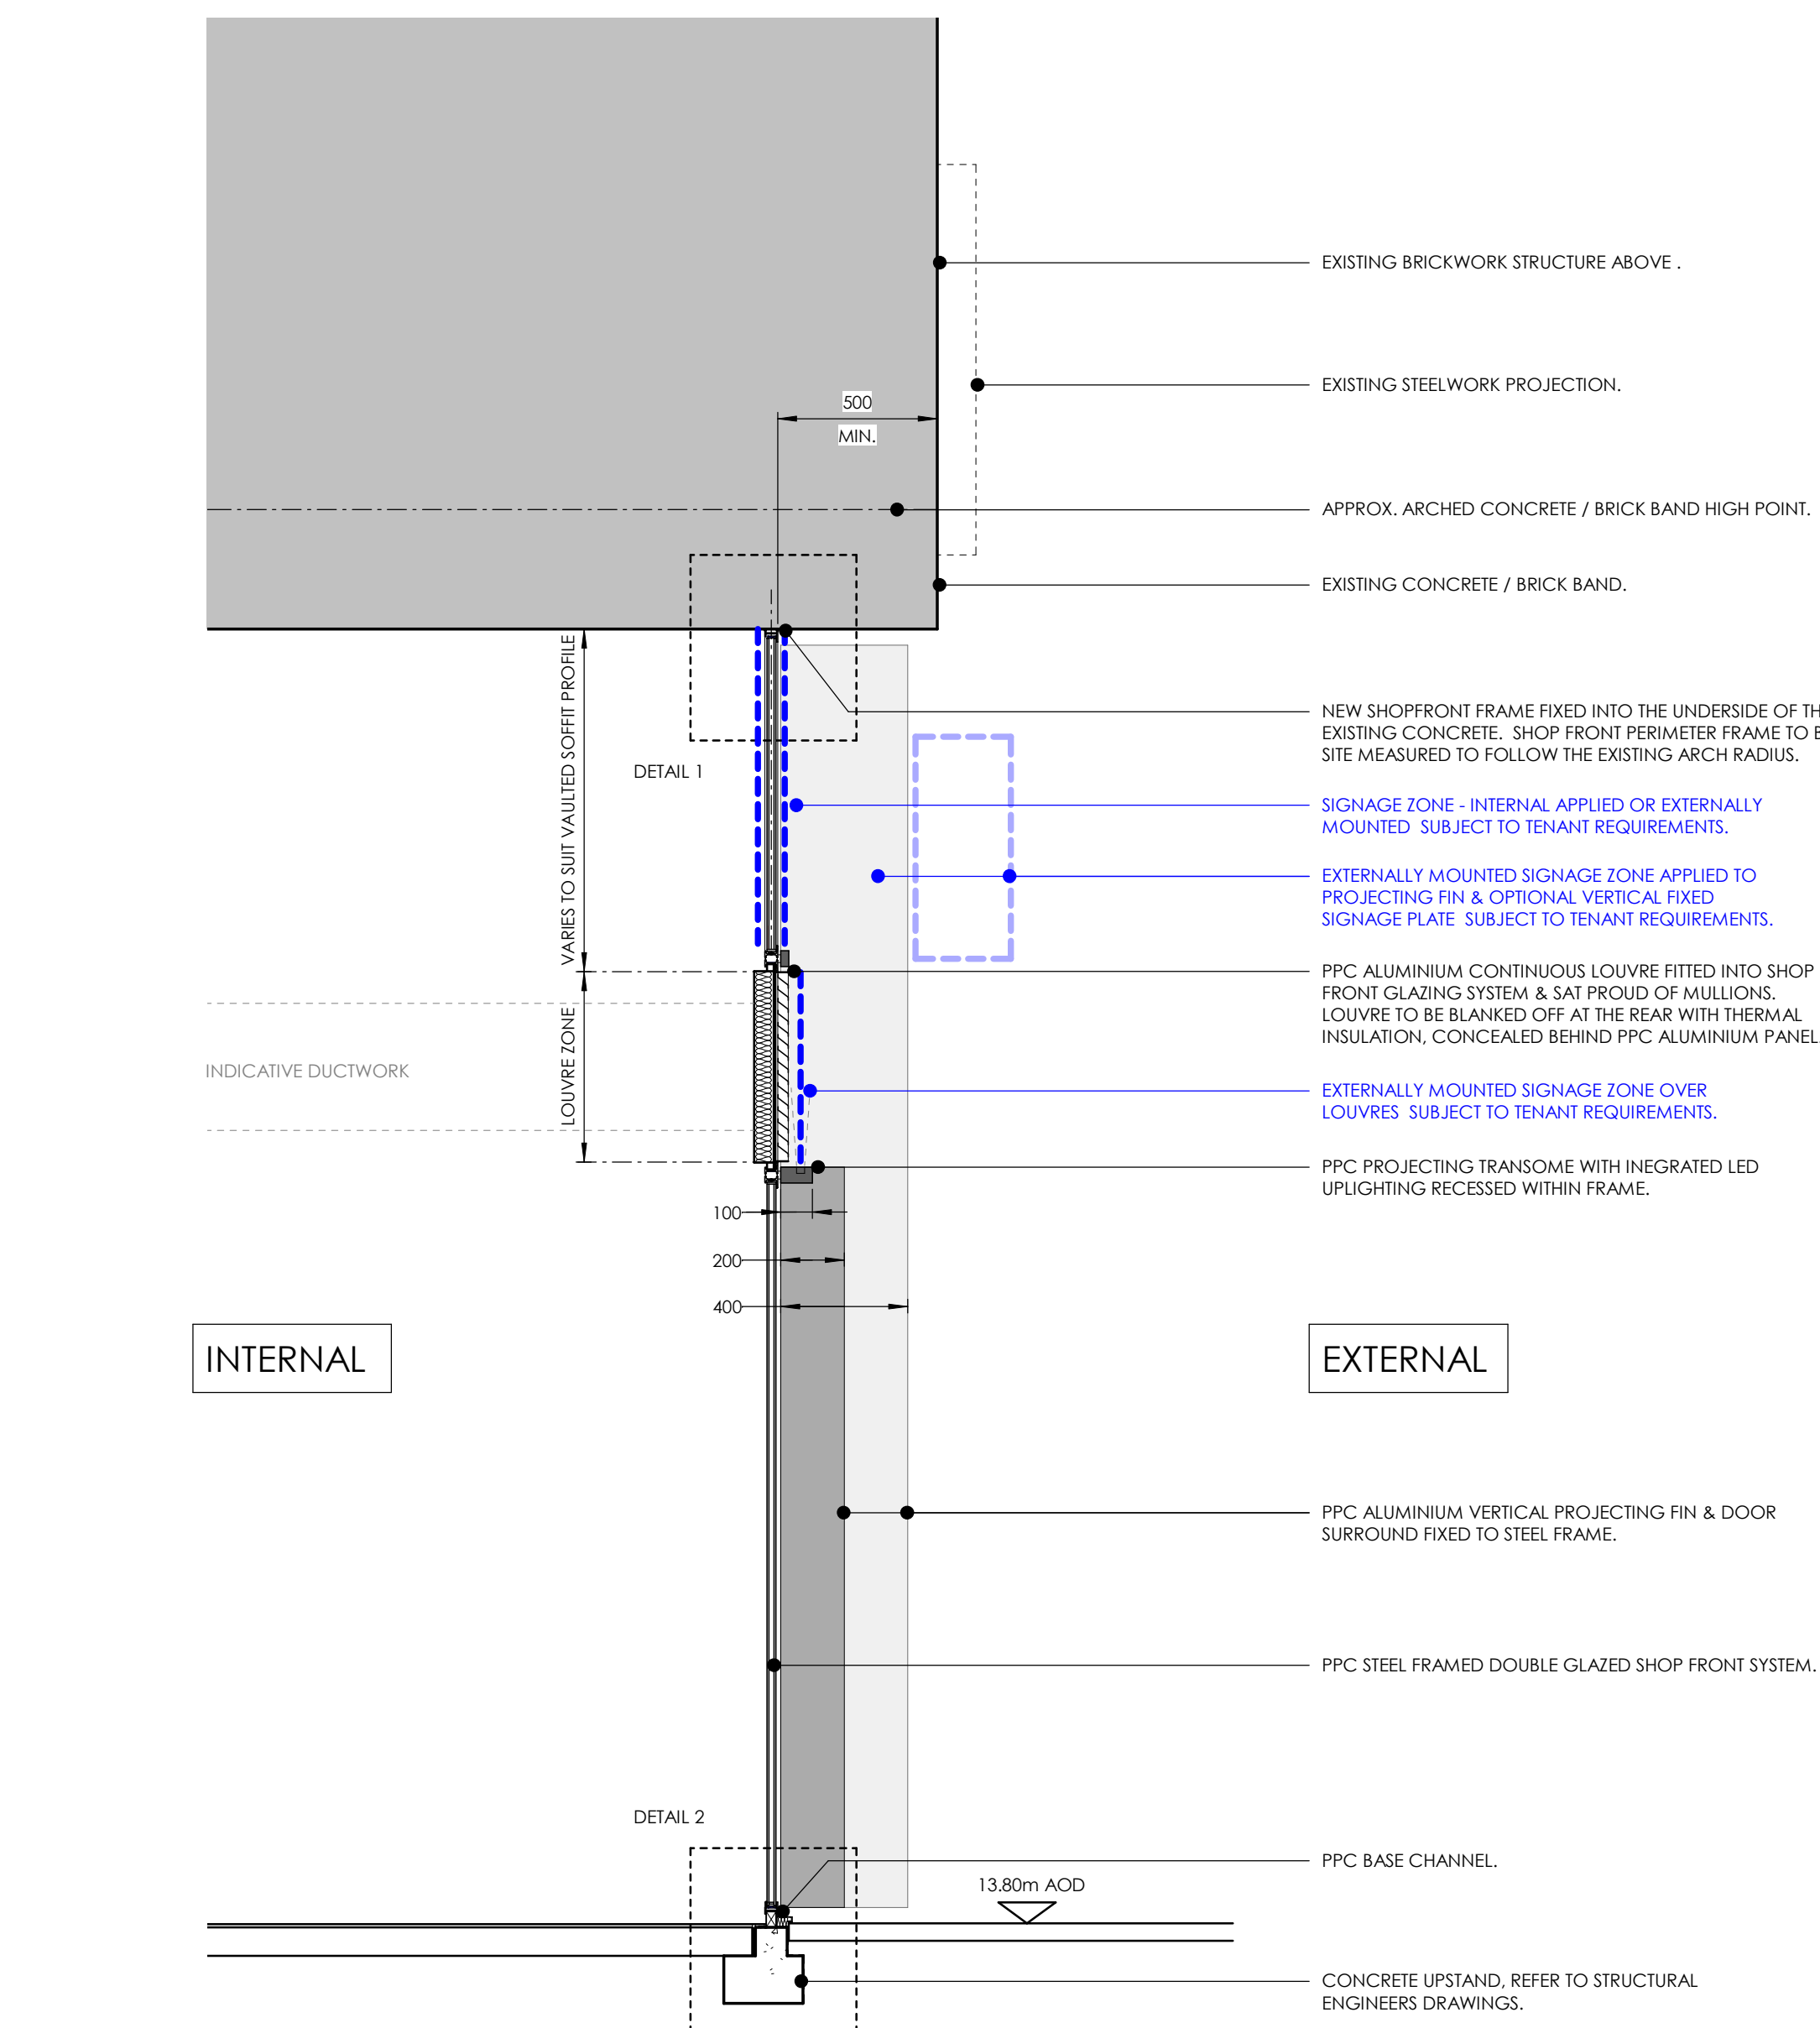

1 : 20

 

## NOTES

REFER TO **SPACEHUB** DRAWINGS FOR SITE-WIDE LEVELS PUBLIC  
REALM & LANDSCAPING - LEVEL THRESHOLDS TO ALL UNITS

**REFER TO FLOWMAN CRAVEN SURVEY DRAWINGS:**

15532-01-001 (A)	Craving Drawing
15532-01-001-1 (B)	- Listed Gateway Elevation
15532-01-00E-19	- Listed Gate
15532-01-00E-20	- Listed Gate Posts
15532-01-00B-01 (A)	- Viaduct Structure Plan
15532-01-01T-01 (A)	- 3D Street Survey
15532-01-01T-03 (A)	- Boundary Drawing
15532-01-01P-02C	- Railway Cutting
15532-01-01P-03	- North Station Listed Arches
15532-01-38E-08	- London Road South Elevation
15532-01-31T-01 (B)	- Planimetric Survey
W15532-0105M	- 3D Arch Survey

FOR DETAIL OF ARCHES REFER TO:  
KMH HERITAGE STATEMENT & ALAN BAXTER CONDITION SURV

Do not scale this drawing  
Do not derive dimensions from digital image

Drawing No: **RGY-FBA-07-YY-DP-A-00-10-03**

© Drawing & Design Copyright of:

FAULKNERBROWNS FaulknerBrowns

**FRANKERBROWNS  
ARCHITECTS**

**ADDENDUM**

F+44(0)191 24

[illegible]