



COMMERCIAL ST. VIEW OF WEST ELEVATION OF VAULTS CONTAINING CROSS ARCHES - Vaults to be opened up and rubble excavated to enable existing cross arches to be surveyed.





VIEW OF EAST ELEVATION OF VAULTS CONTAINING CROSS ARCHES - Vaults to be opened up and rubble excavated to enable existing cross arches to be surveyed.



VIEW INSIDE SURVEYED VAULT CONTAINING CROSS ARCHES



VIEW INSIDE SURVEYED VAULT CONTAINING CROSS ARCHES

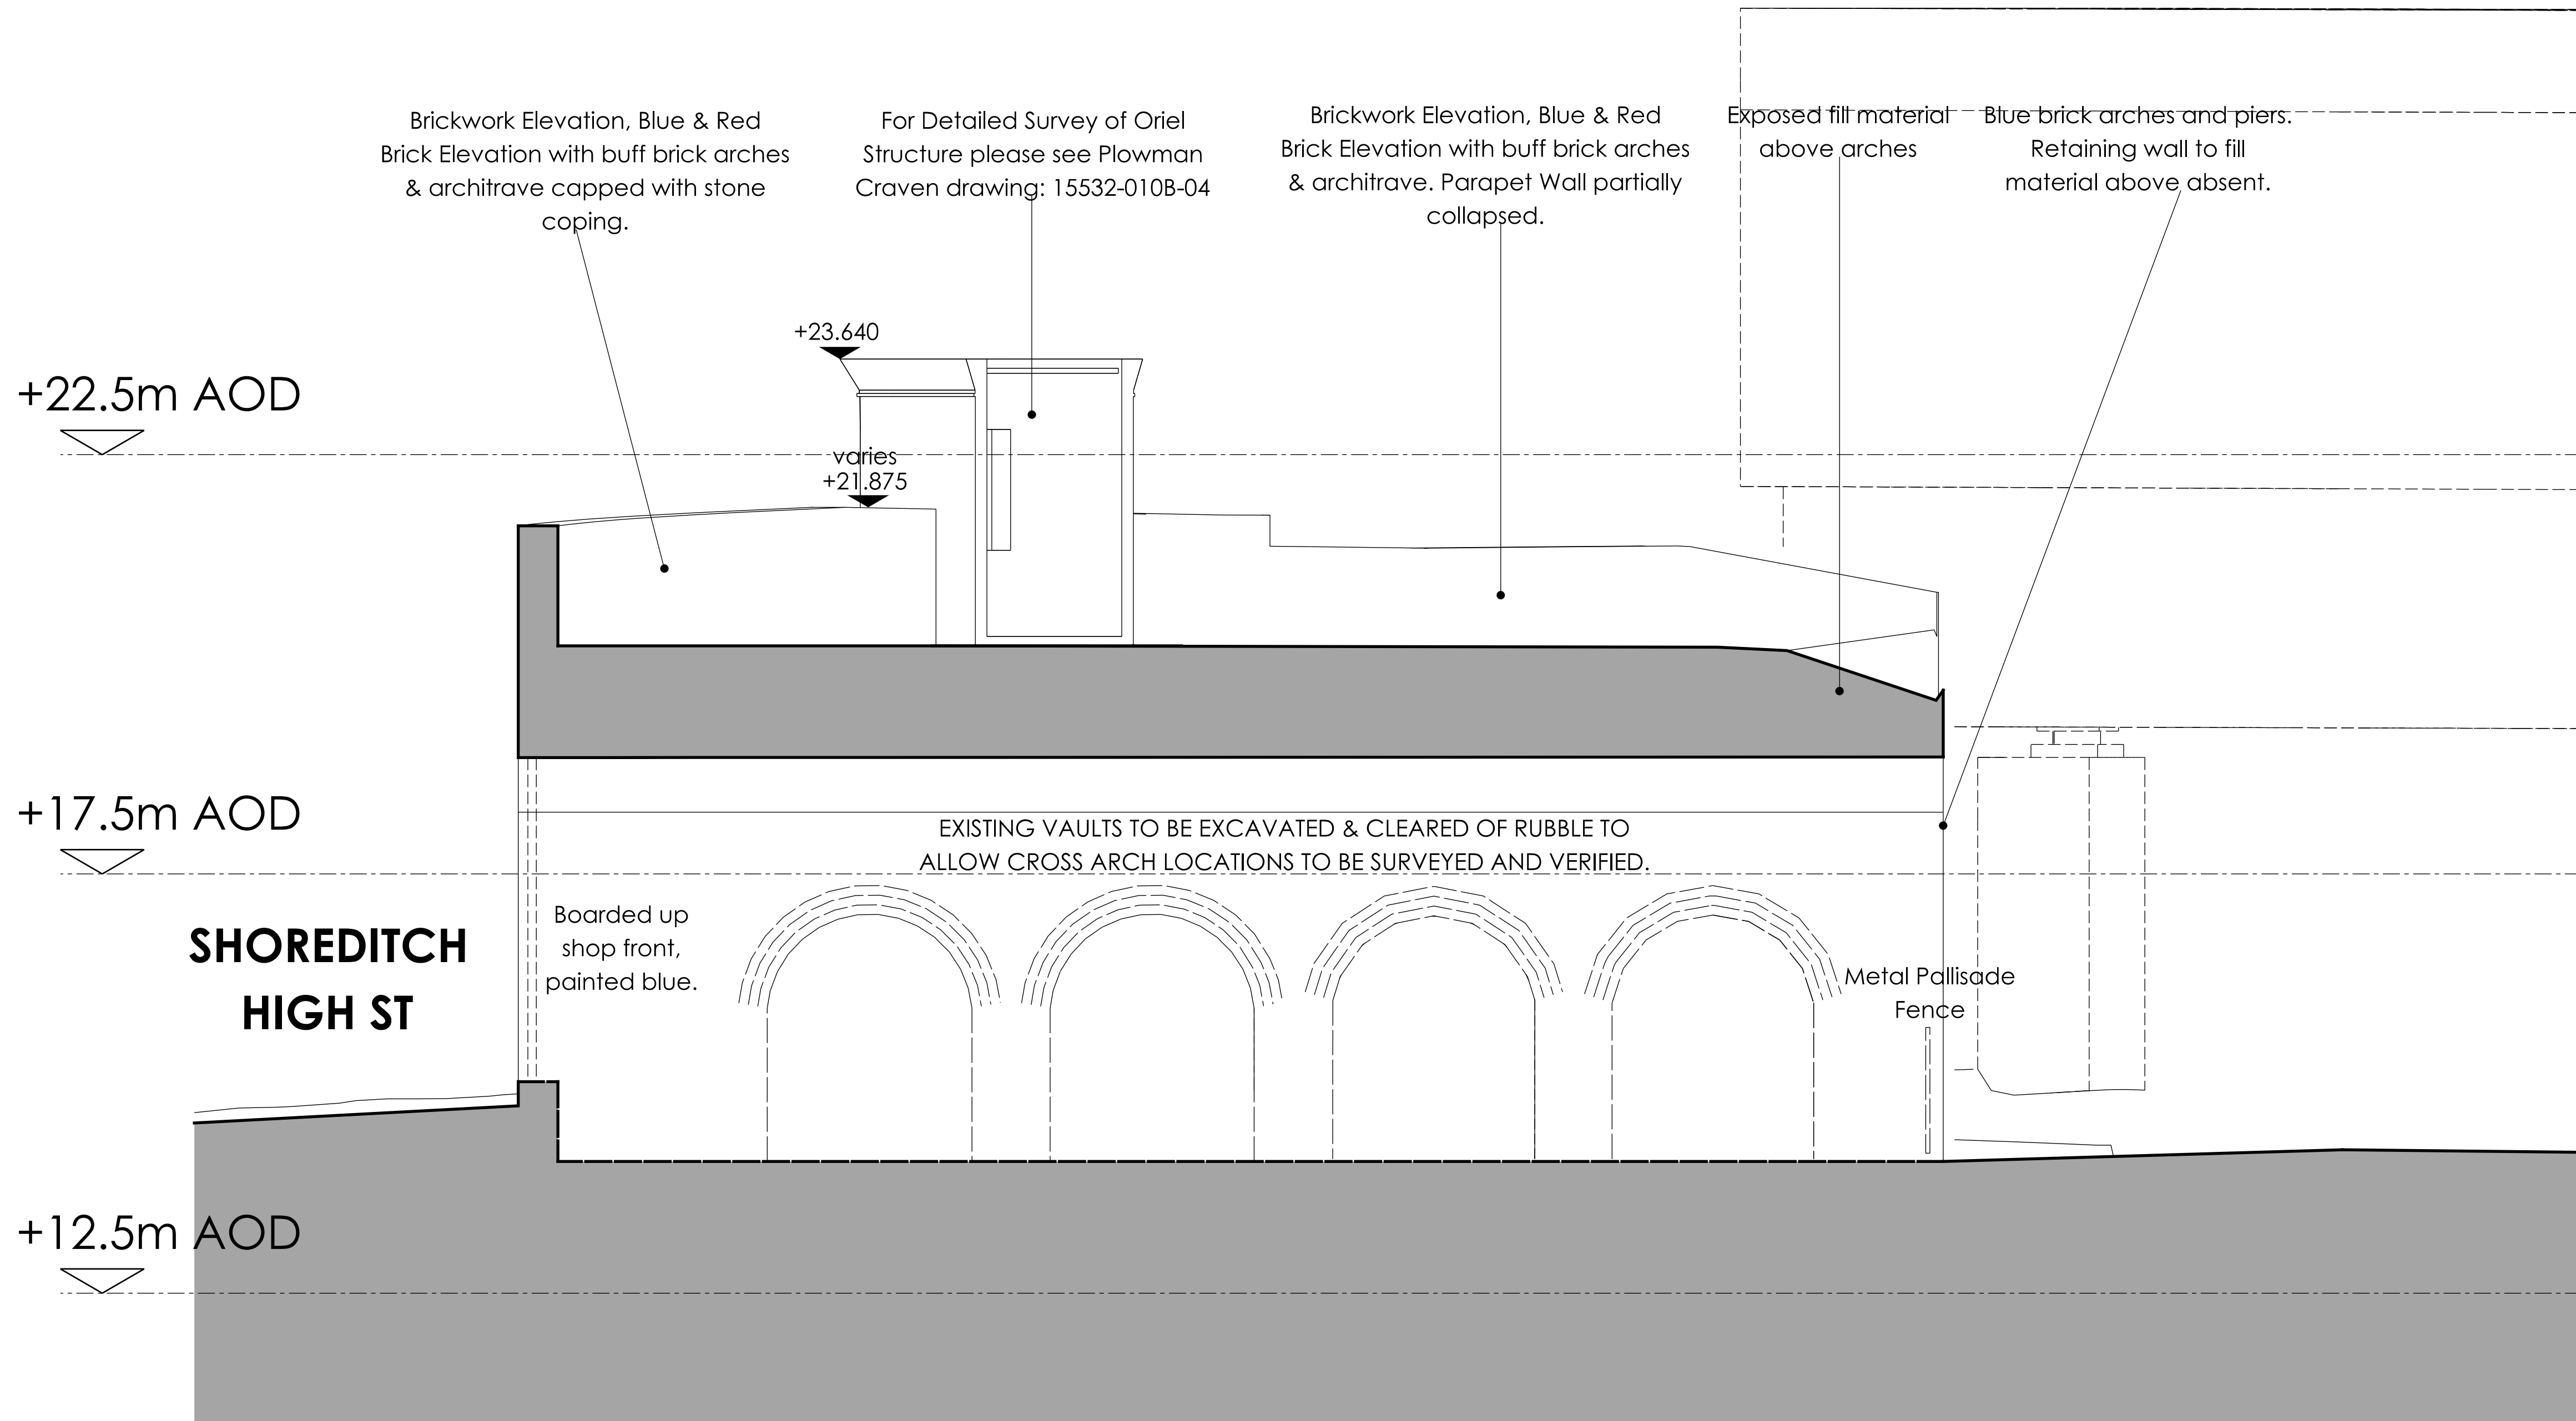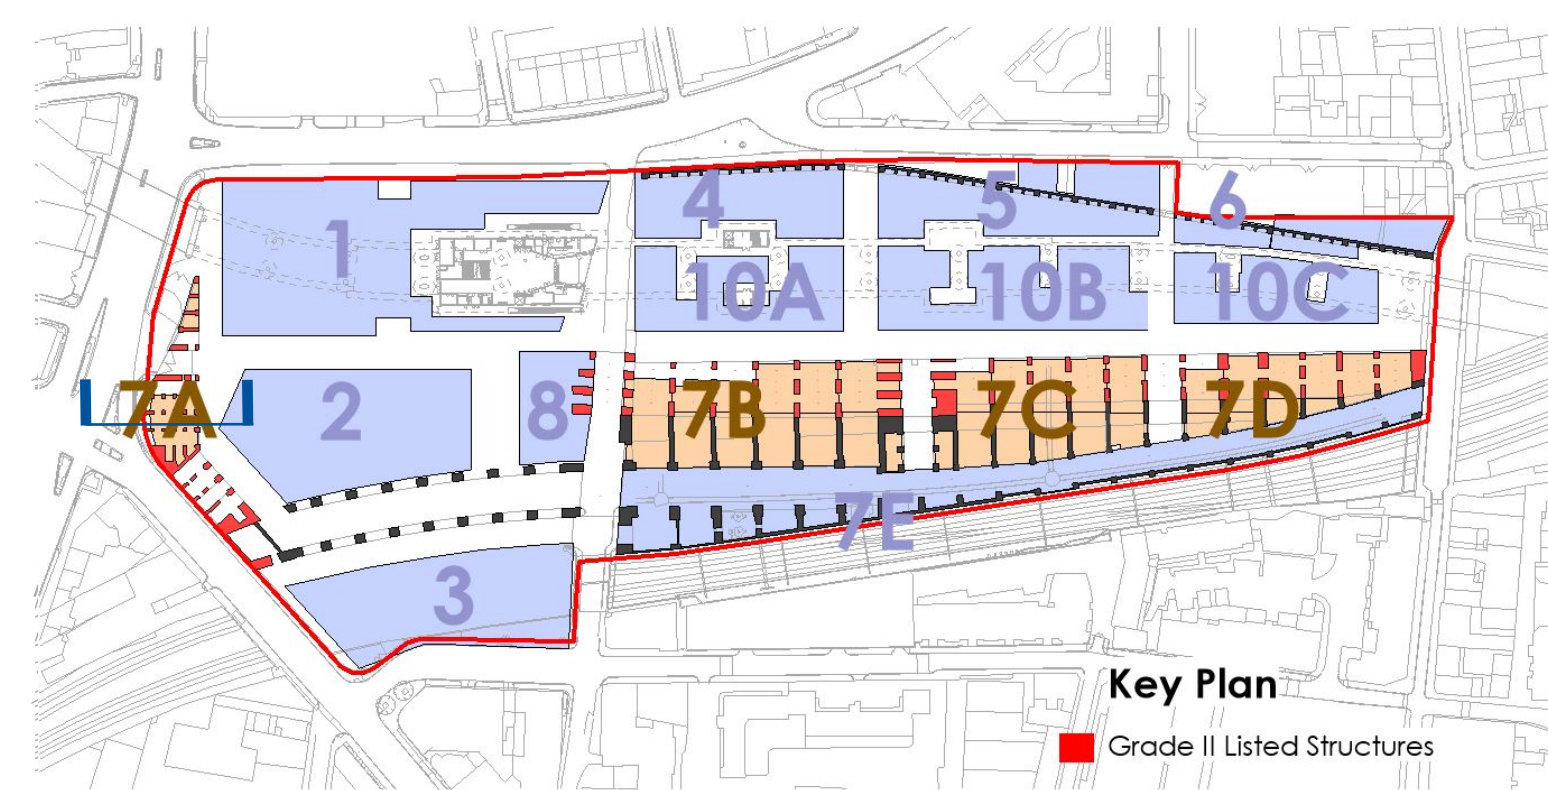

PLOT 7A - EXISTING SECTION

NOTES:

REFER TO PLOWMAN CRAVEN SURVEY DRAWINGS:

- 15532-010B-04 (A) - Oriel Drawings
- 15532-010E-01 - Listed Gateway Elevation
- 15532-010E-19 - Listed Gate
- 15532-010E-20 - Listed Gate Posts
- 15532-010T-01 (A) - 3D Street Survey
- 15532-010T-02 (B) - 3D Site Topo
- 15532-010T-03 (A) - Boundary Drawing
- 15532-010W-02 (A) - Railway Cutting
- 15532-013T-01 (B) - Planimetric Survey
- W15532-010SM - 3D Arch Survey

FOR DETAIL OF ARCHES REFER TO:

KMH HERITAGE STATEMENT & ALAN BAXTER CONDITION SURVEY

0m 0.5 1 2 3 4 5m

Do not scale the drawing
Do not derive dimensions from digital media

Rev	Date	Revision Notes	Drawn by	Checked	Rev	Date	Revision Notes	Drawn by	Checked	Rev	Date	Revision Notes	Drawn by	Checked	Drawing status:	Job No:	Drawing No:	Rev:
—	—	—	—	—	—	—	—	—	—	—	—	—	—	—	PLANNING	3465	BGY-FBA-07-XX-DR-A-00_10-7A01	P1
—	—	—	—	—	—	—	—	—	—	—	—	—	—	—	FOR LISTED BUILDING CONSENT	—	—	—
—	—	—	—	—	—	—	—	—	—	—	—	—	—	—	Job Title:	—	—	—
—	—	—	—	—	—	—	—	—	—	—	—	—	—	—	The Goodsyards	—	—	—
—	—	—	—	—	—	—	—	—	—	—	—	—	—	—	Drawing Title:	—	—	—
—	—	—	—	—	—	—	—	—	—	—	—	—	—	—	PLOT 7A - EXISTING SECTIONS	—	—	—
—	—	—	—	—	—	—	—	—	—	—	—	—	—	—	SHEET 1	—	—	—
—	—	—	—	—	—	—	—	—	—	—	—	—	—	—	Date:	Scale:	Drawn By:	Checked By:
—	—	—	—	—	—	—	—	—	—	—	—	—	—	—	April 19	1:50@A1	JK	TL