





EXTENT OF EXISTING NON LISTED STRUCTURE ON THE NORTH END OF BRAITHWAITE ST TO BE REMOVED TO REVEAL THE LISTED VIADUCT (SHADED YELLOW).

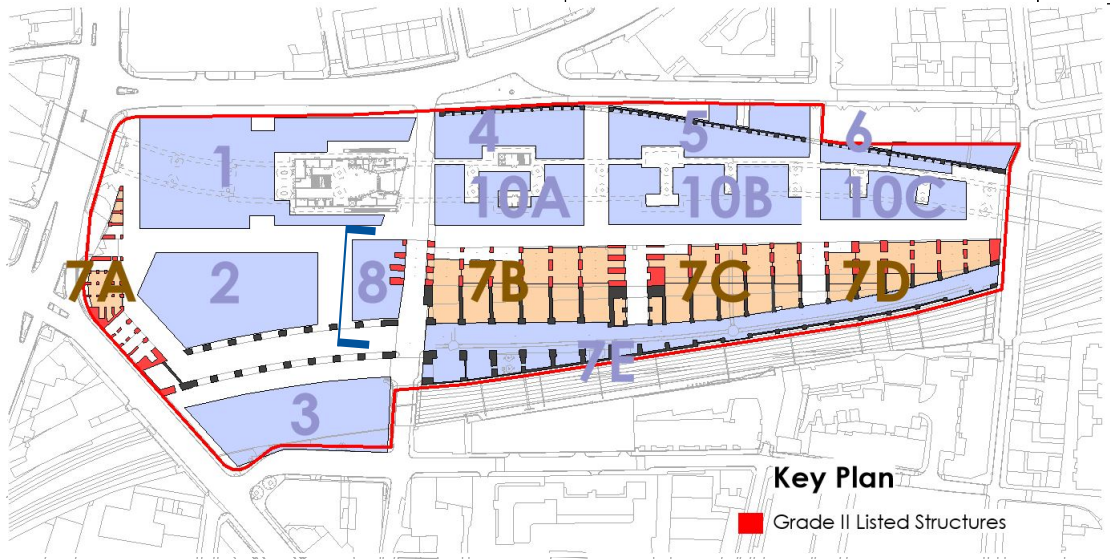

Key Plan

Grade II Listed Structures

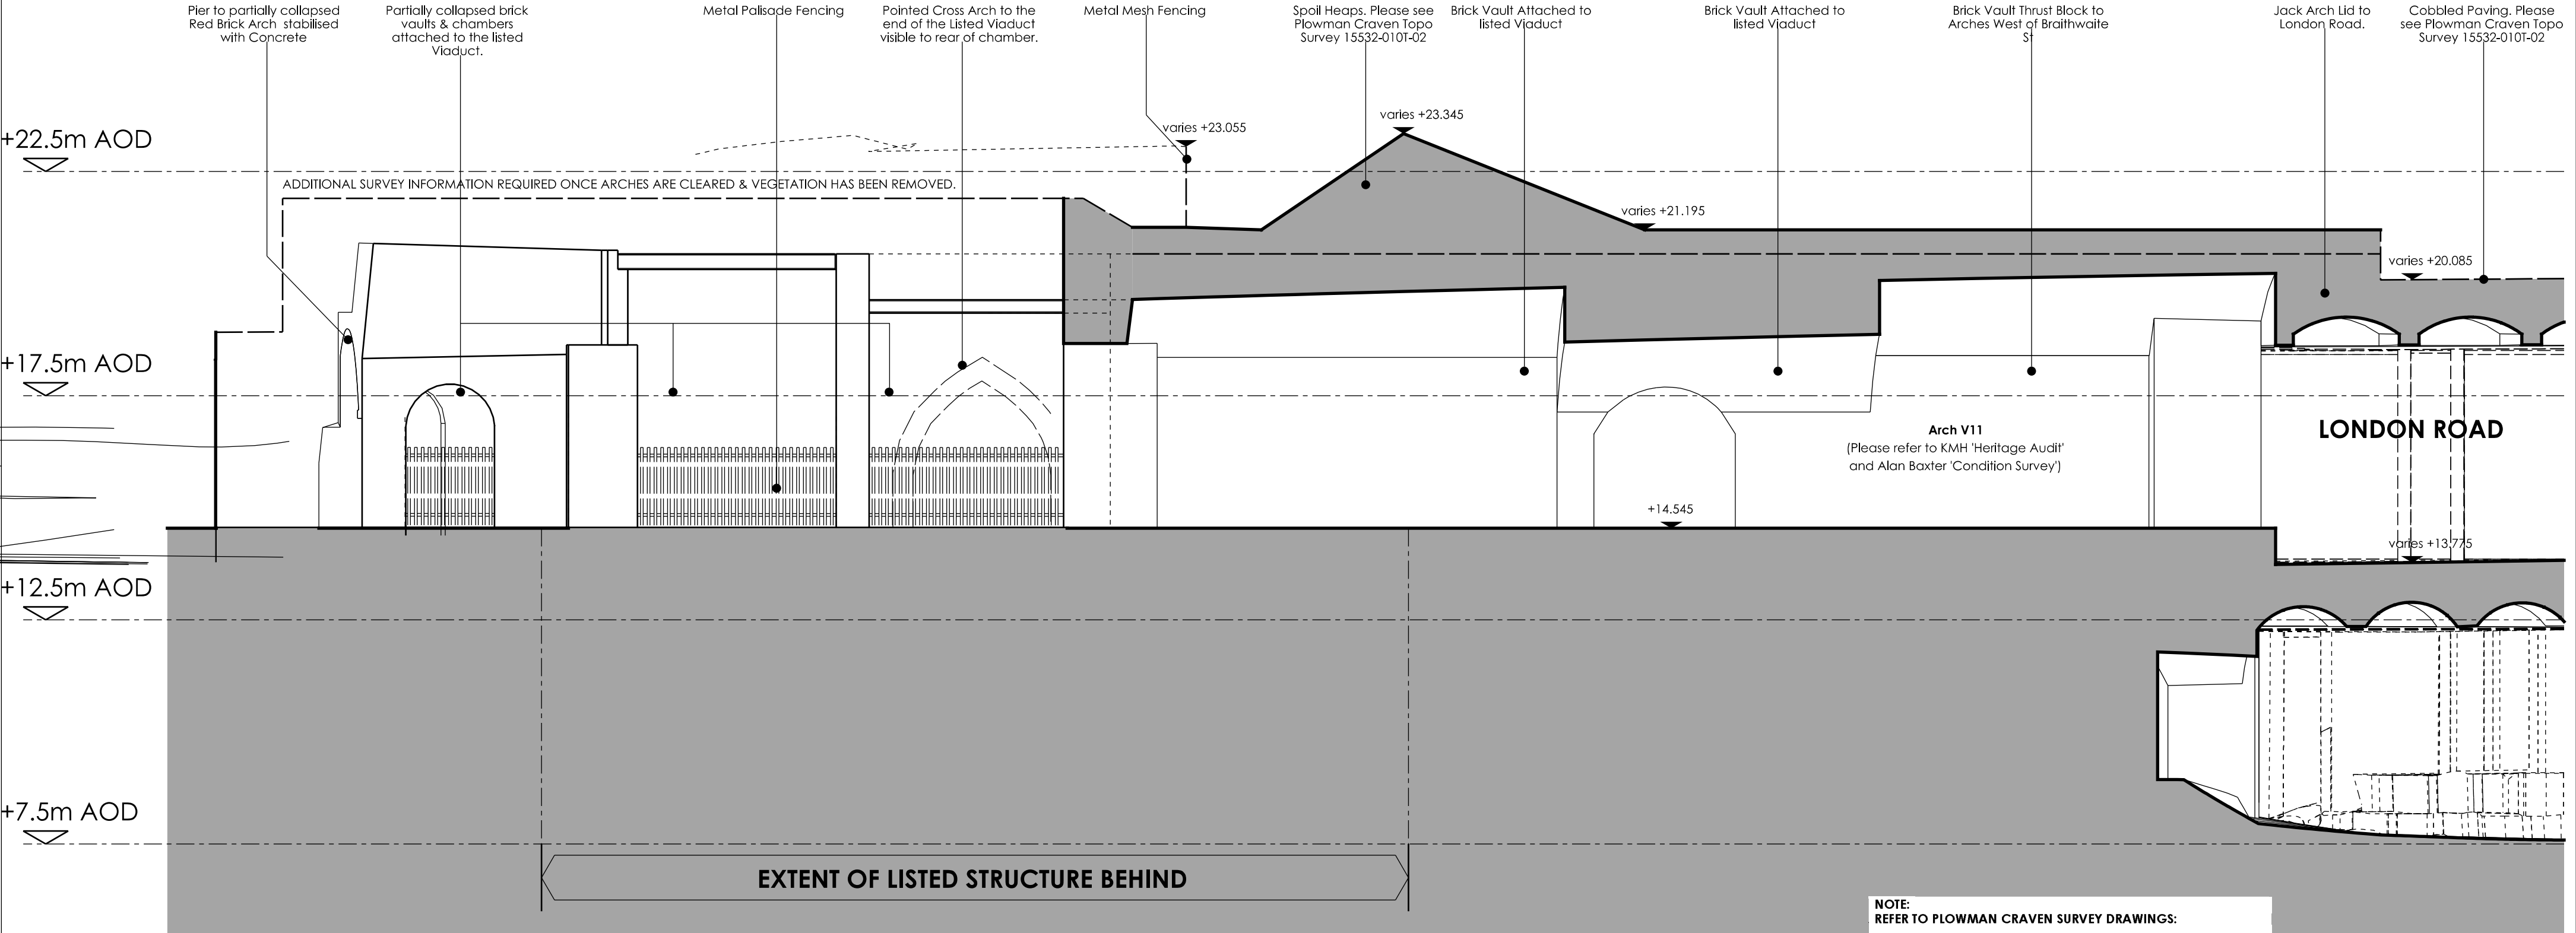

PLOT 7B - EXISTING BRAITHWAITE ARCHES ELEVATION WEST

NOTE:
REFER TO PLOWMAN CRAVEN SURVEY DRAWINGS:

- 15532-010T-01 (A) - 3D Street Survey
- 15532-010T-02 (B) - 3D Site Topo
- 15532-010T-03 (A) - Boundary Drawing
- 15532-010W-02 (A) - Railway Cutting
- 15532-013E-03 - North Elevation of Listed Arches
- 15532-013T-01 (B) - Planimetric Survey
- W15532-010SM - 3D Arch Survey

FOR DETAIL OF ARCHES REFER TO:
KMH HERITAGE STATEMENT & ALAN BAXTER CONDITION SURVEY



Do not scale this drawing
Do not derive dimensions from digital media

Rev	Date	Revision Notes	Drawn by	Checked	Rev	Date	Revision Notes	Drawn by	Checked	Drawing status:	Job No.	Drawing No:	Rev:
—	—		—	—	—	—		—	—	PLANNING	3465	BGY-FBA-07-XX-DR-A-00_10-7B53	P1
—	—		—	—	—	—		—	—	FOR LISTED BUILDING CONSENT			
—	—		—	—	—	—		—	—	Job Title:	© Drawing & Design Copyright of:		
—	—		—	—	—	—		—	—	The Goodsyrd			
—	—		—	—	—	—		—	—	Drawing Title:	FAULKNERBROWNS ARCHITECTS		
—	—		—	—	—	—		—	—	PLOT 7B - EXISTING ELEVATIONS SHEET 3			
—	—		—	—	—	—		—	—	Date:	Scale:	Drawn By:	Checked By:
—	—		—	—	—	—		—	—	April 19	1:100@A2	JK	TL

FaulknerBrowns LLP
Dobson House
Northumbrian Way
Killingworth
Newcastle upon Tyne
NE12 6QW
T +44 (0) 191 2683007
F +44 (0) 191 2478132