




EXISTING VIEW OF NORTH FACE OF LISTED ARCHES ON BRAITHWAITE STREET - Structures highlighted in yellow are to be removed to expose the end of the listed viaduct.




EXISTING VIEW OF FARTHING LANE FROM LONDON ROAD



EXISTING VIEW DOWN FARTHING LANE

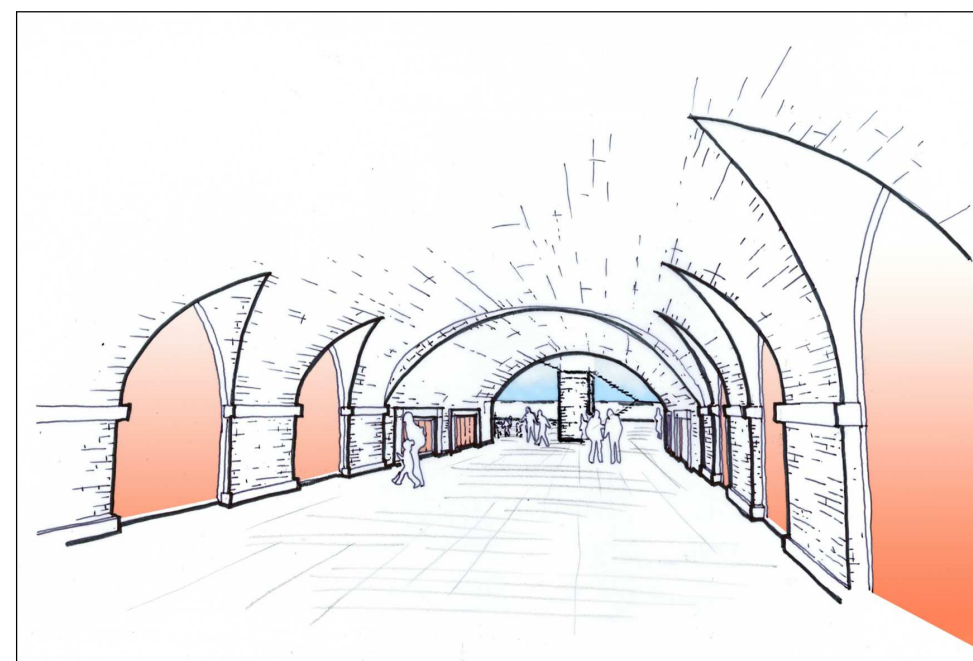

SKETCH OF THE PROPOSED VIEW SOUTH DOWN FARTHING LANE FOR ILLUSTRATIVE PURPOSES ONLY

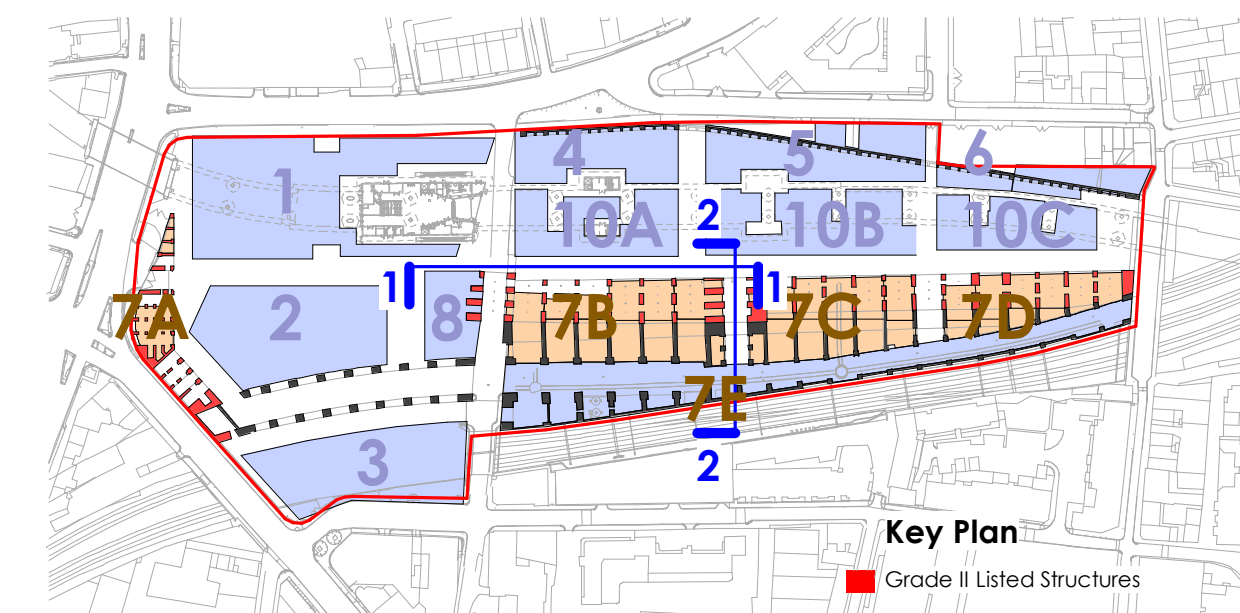


Key Plan


Grade II Listed Structures

Building 8c

Building 8b

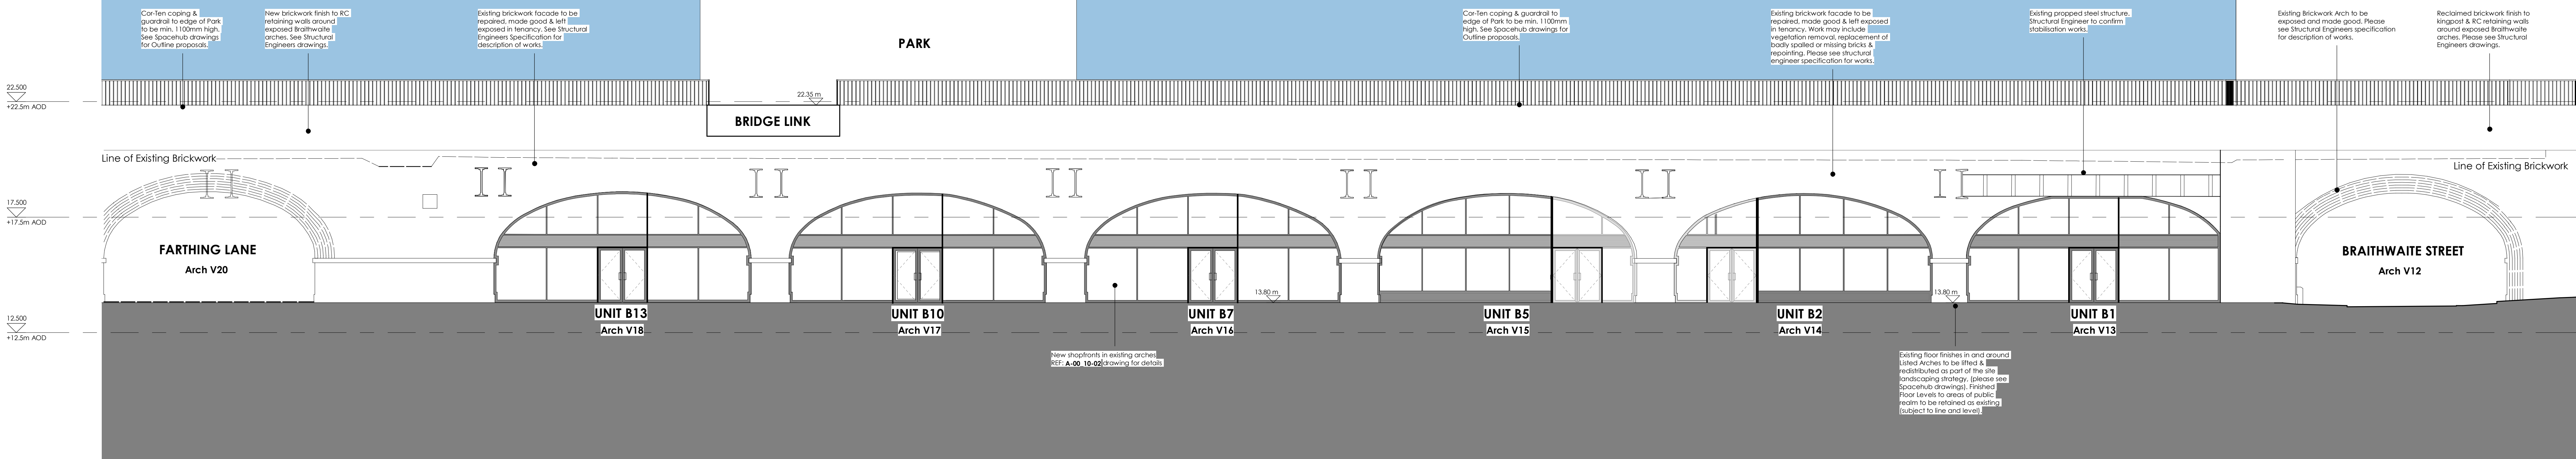

1 Plot 7B61 - Proposed North Elevation 1:100

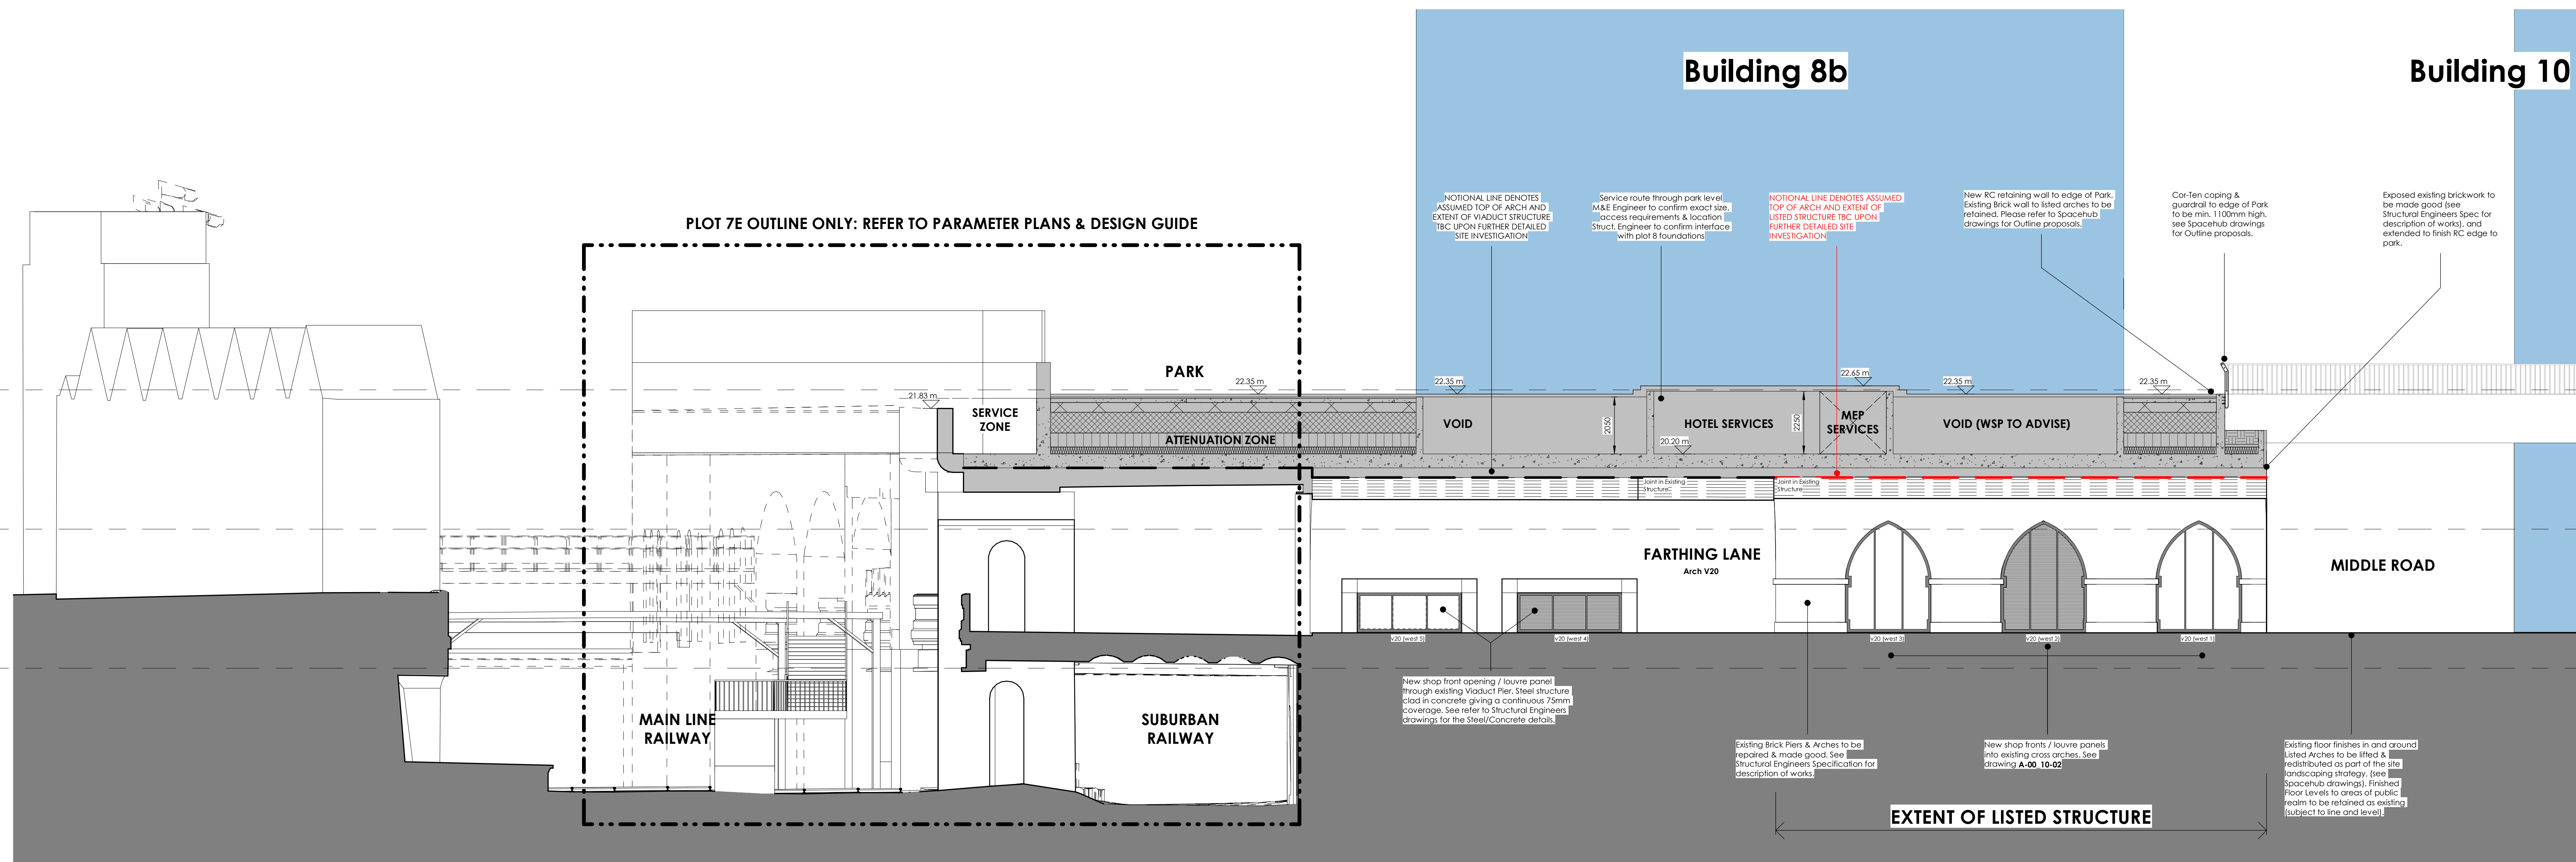

2 Plot 7B61 - Proposed East Elevation 1:100

KEY

- AREA OUTSIDE SCOPE OF APPLICATION
- REFER TO STRUCTURAL, MAE & LANDSCAPE CONSULTANT PROPOSALS FOR DETAILS
- PROPOSED GOODYARD PLOTS OUTSIDE SCOPE OF PLOT 7 LBA

NOTE

REFER TO SPACE HUB DRAWINGS FOR SITE-WIDE LEVELS, PUBLIC REALM & LANDSCAPING

REFER TO WSP DRAWINGS FOR SITE-WIDE ATTENUATION & DETAILS OF POODUM LEVEL FOUNDATIONS

REFER TO FLOWMAN CRAVEN SURVEY DRAWINGS:

- 15532-0107-01 (A) - 3D Street Survey
- 15532-0107-03 (A) - Boundary Drawing
- 15532-0108-01 (A) - Viaduct Structure Plan
- 15532-0135-03 (A) - North Elevation of Listed Arch
- 15532-0109-02 (A) - Railway Cutting
- 15532-0135-01 (B) - Planimetric Survey
- 15532-0135-07 (A) - Perimeter Wall Evaluation
- W15532-0103M - 3D Arch Survey

FOR DETAIL OF ARCHES REFER TO:

NAME HERITAGE STATISTICAL & ALAN BAXTER CONDITION SURVEY

0m 1 2 3 4 5 7.5 10m

Don't scale this drawing. Do not derive dimensions from digital media

Drawing Status: PLANNING FOR LISTED BUILDING CONSENT

Job Title: The Goodyard

Date: April 19

Scale: As indicated

Drawn By: RTH

Checked By: PG

Drawn By: BGY-FBA-07-XX-DR-A-00_10-7B61

Job No: 3465

Drawn By: FAULKNERBROWNS ARCHITECTS

Date: April 19

Scale: As indicated

Drawn By: RTH

Checked By: PG

FAULKNERBROWNS ARCHITECTS

14444131 248307 14444131 248307

14444131 248307 14444131 248307

