


PLOT 7C - EXISTING SOUTH ELEVATION

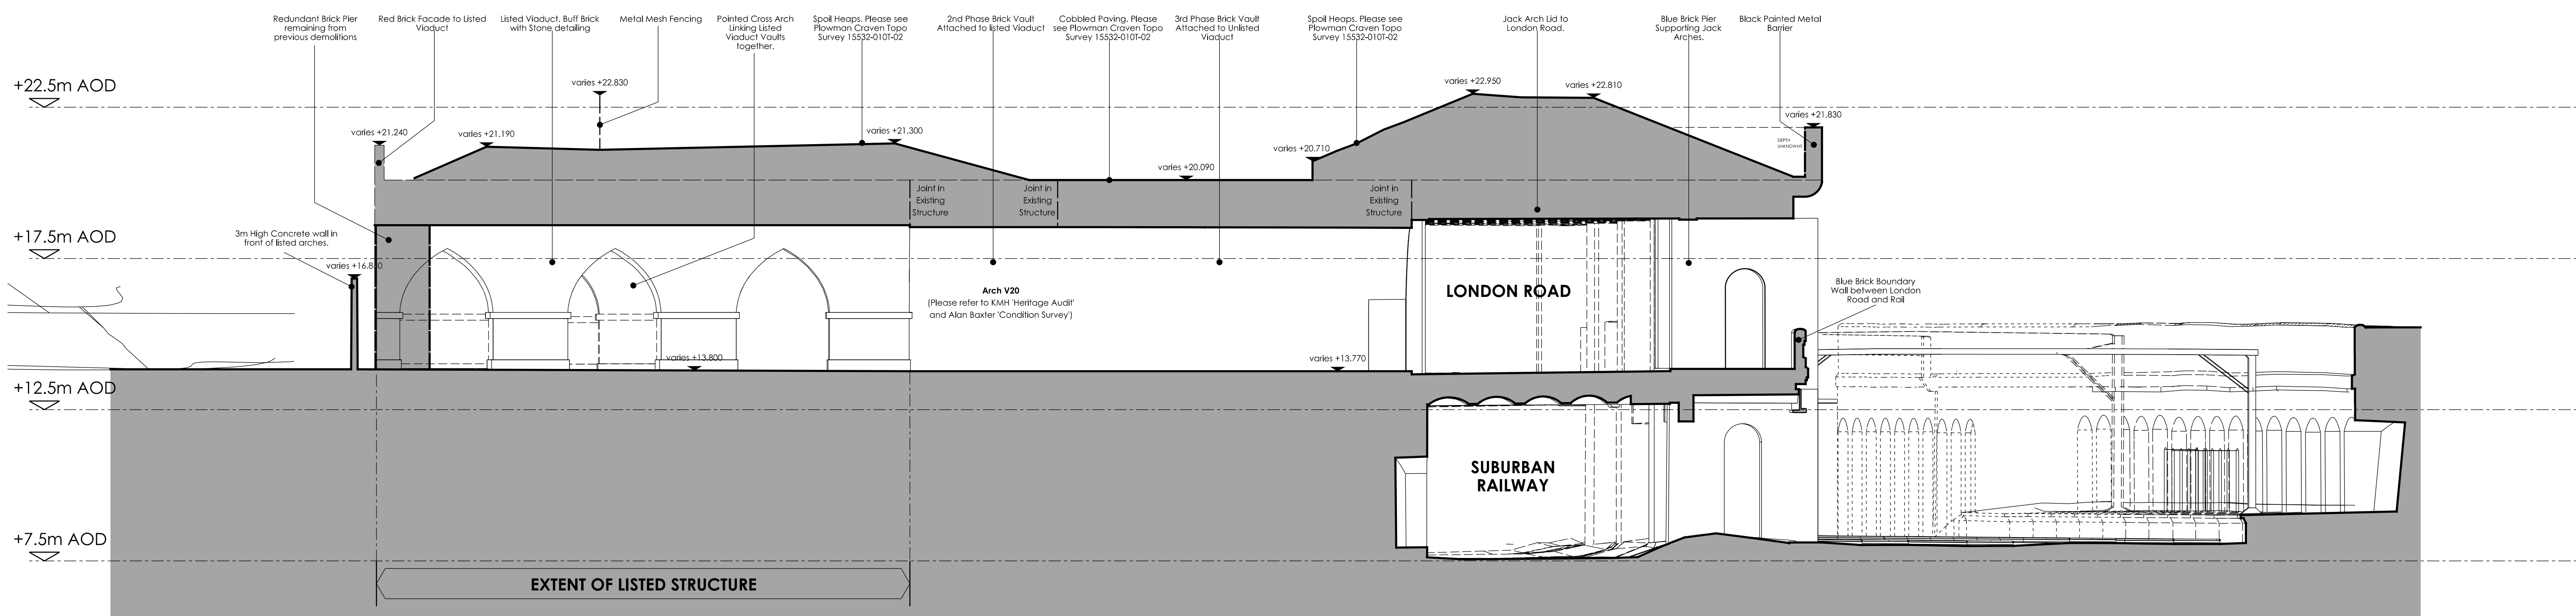

PLOT 7C - EXISTING WEST ELEVATION

NOTE:
REFER TO PLOWMAN CRAVEN SURVEY DRAWINGS:

15532-01G-01 (A)	- 3D Street Survey
15532-01G-02 (B)	- 3D Site Topo
15532-01G-03 (A)	- Boundary Drawing
15532-01W-02 (A)	- Railway Cutting
15532-013E-03	- North Elevation of Listed Arches
15532-013E-08	- South Elevation of London Road
15532-013F-01 (B)	- Planimetric Survey
W15532-01G5M	- 3D Arch Survey

FOR DETAIL OF ARCHES REFER TO:
KAM HERITAGE STATEMENT 2, ALAN BAXTER CONDITION SURVEY

0m 1 2 3 4 5 7.5



UNIC	Job No:	C
------	---------	---

3465	B
------	---

© Drawing & Design 1

oodsyard	FAULKNER
----------	----------

- EXISTING ELEVATIONS	ARCHIT
-----------------------	--------

Drawn By:	Checked By:
-----------	-------------

00@A0	JK	TL	
-------	----	----	--

[illegible]