



01 WEST ENTRANCE ELEVATION
SCALE 1:50

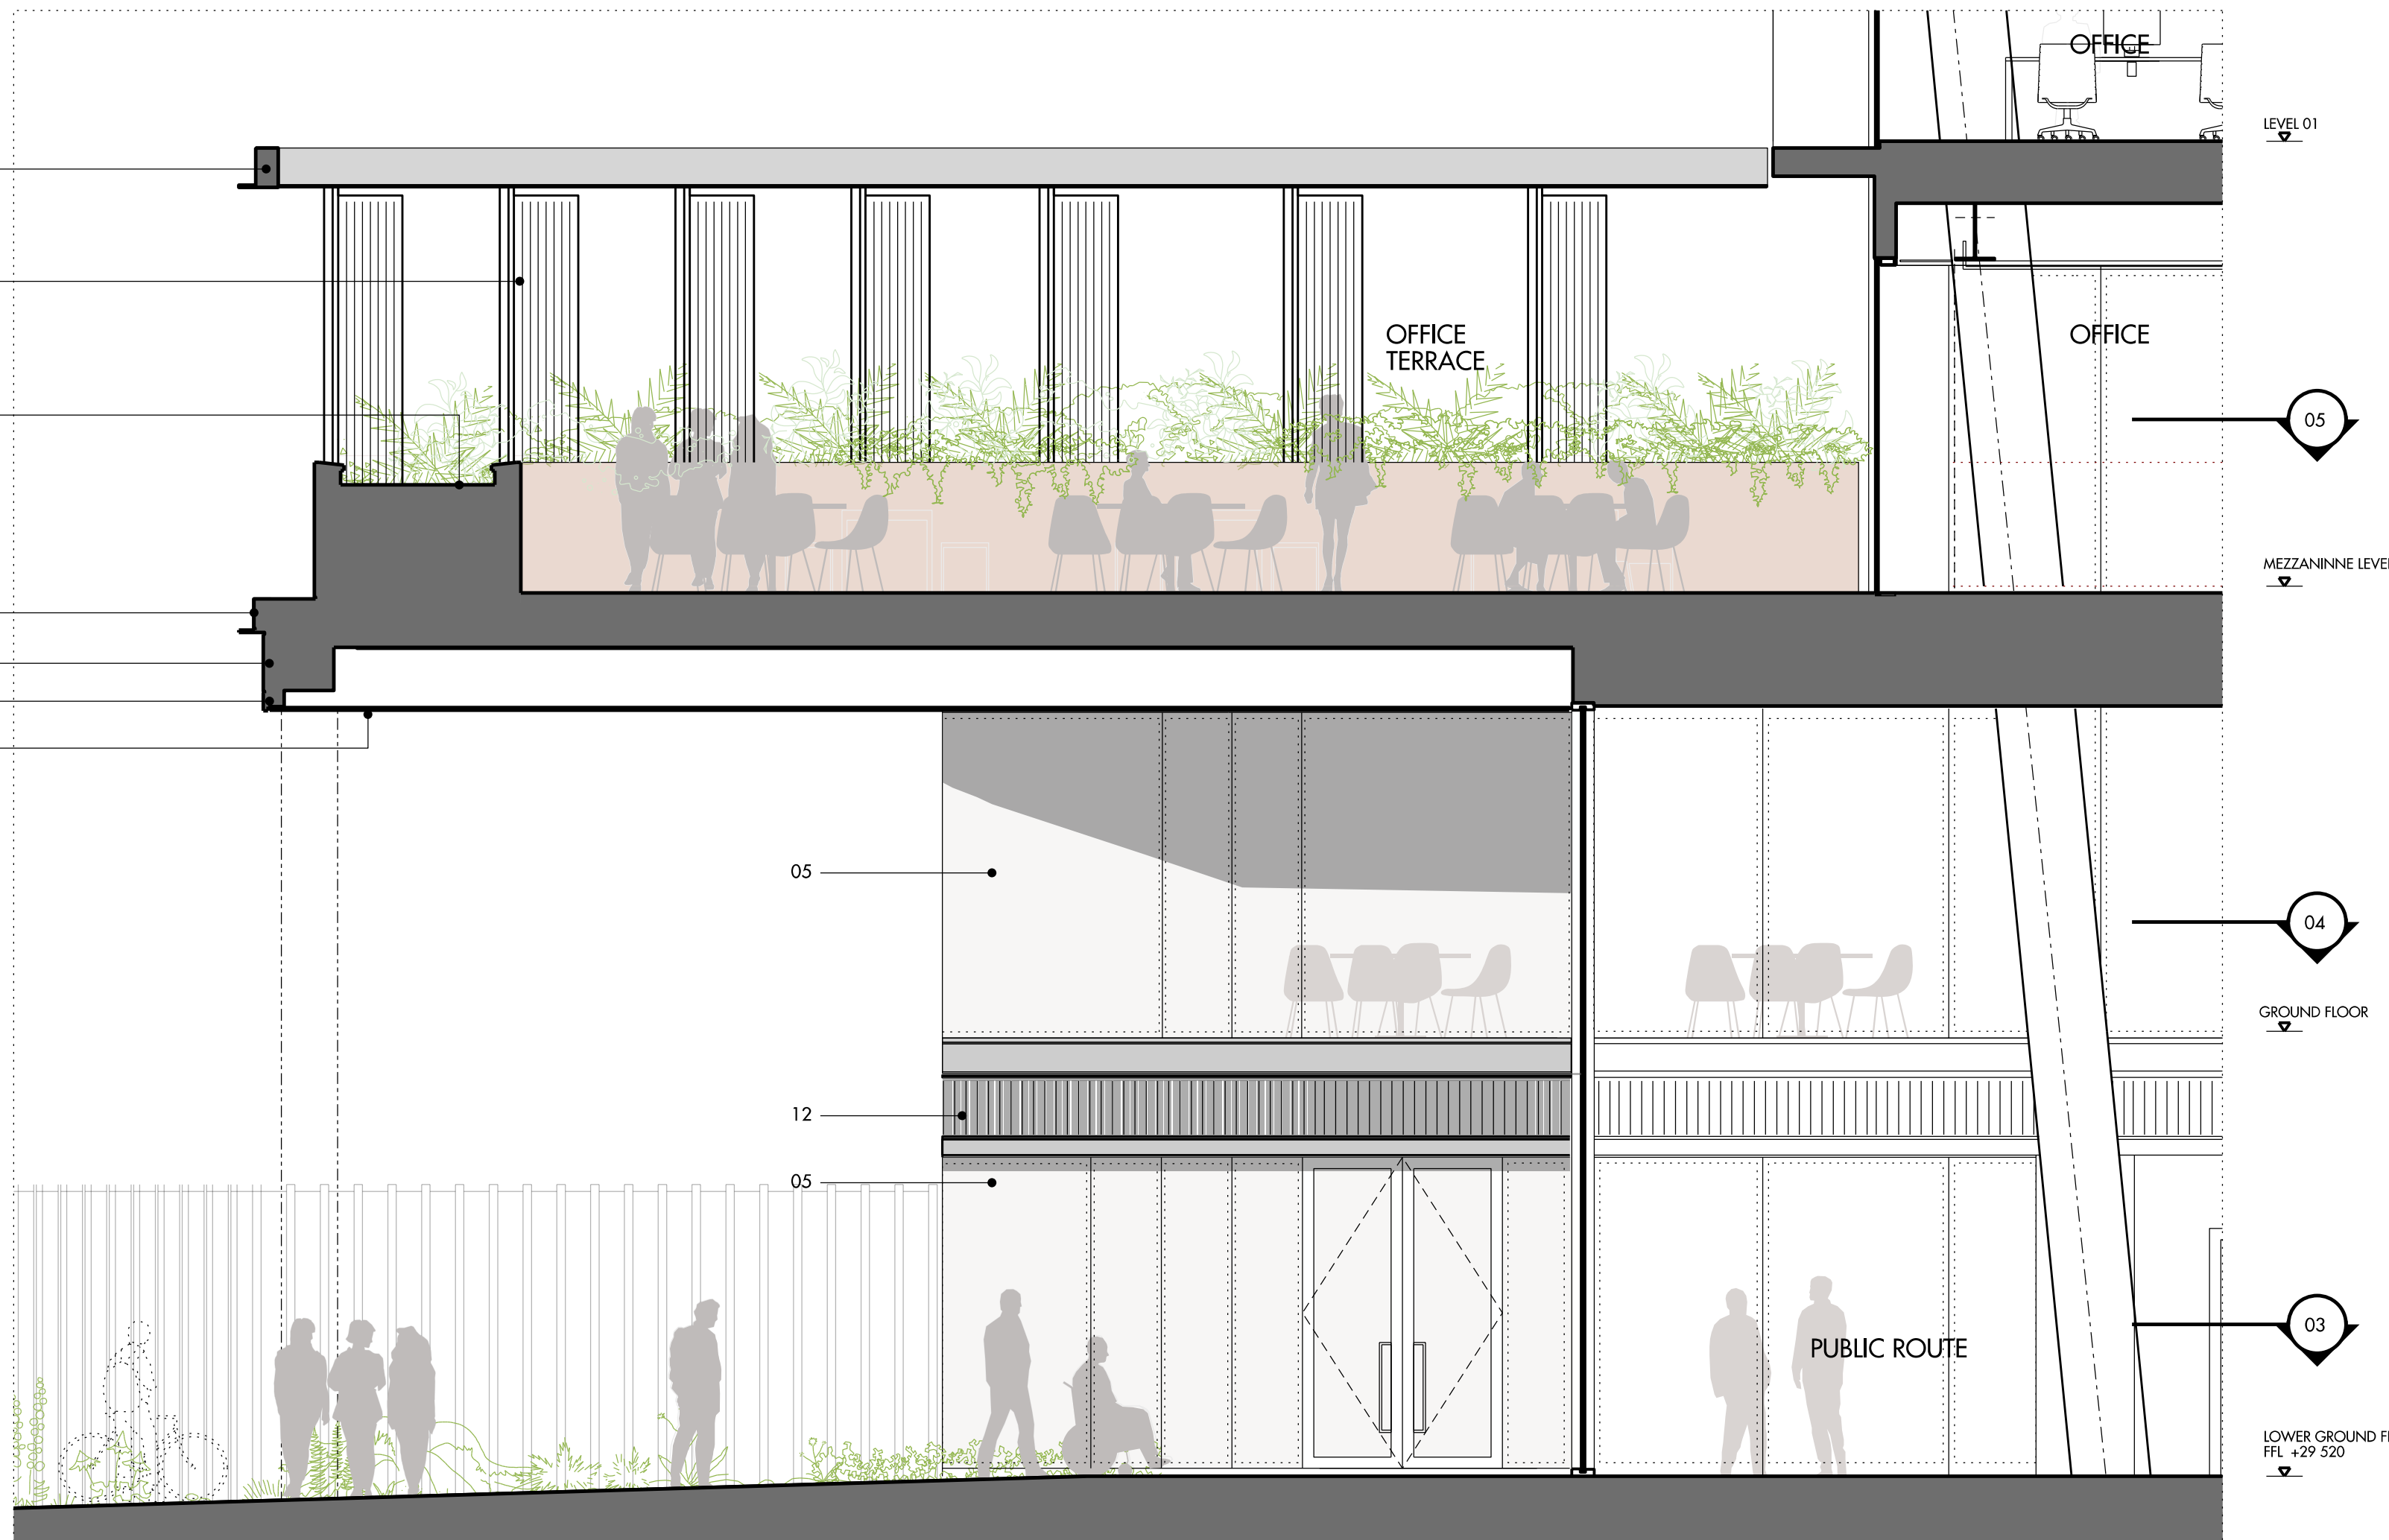


02 WEST ENTRANCE SECTION ELEVATION APPROACH
SCALE 1:50

- MATERIAL KEY
- 01 TERRACOTTA CLADDING
 - 02 ALUMINIUM PANEL (PPC FINISH)
 - 03 PERFORATED ALUMINIUM PANEL (PPC FINISH)
 - 04 WHITE CONCRETE NODE
 - 05 SILICON JOINTED GLAZING
 - 06 BRICK CLADDING
 - 07 METAL LOUVRES (PPC FINISH)
 - 08 DARK PAINTED STRUCTURE
 - 09 METAL CLAD PLANTERS
 - 10 ALUMINIUM REVEAL (PPC FINISH)
 - 11 GLAZED BALUSTRADE
 - 12 VERTICAL FINS VENTILATION ZONE
 - 13 CONCRETE WALL / UPSTAND / COPING
 - 14 OPENING WINDOW / DOORS
 - 15 ENTRANCE DOORS
 - 16 METAL BALUSTRADE
 - 17 WHITE SOFFIT
 - 18 METAL PANEL PLANT SCREEN
 - 19 SIGNAGE BEHIND GLAZING

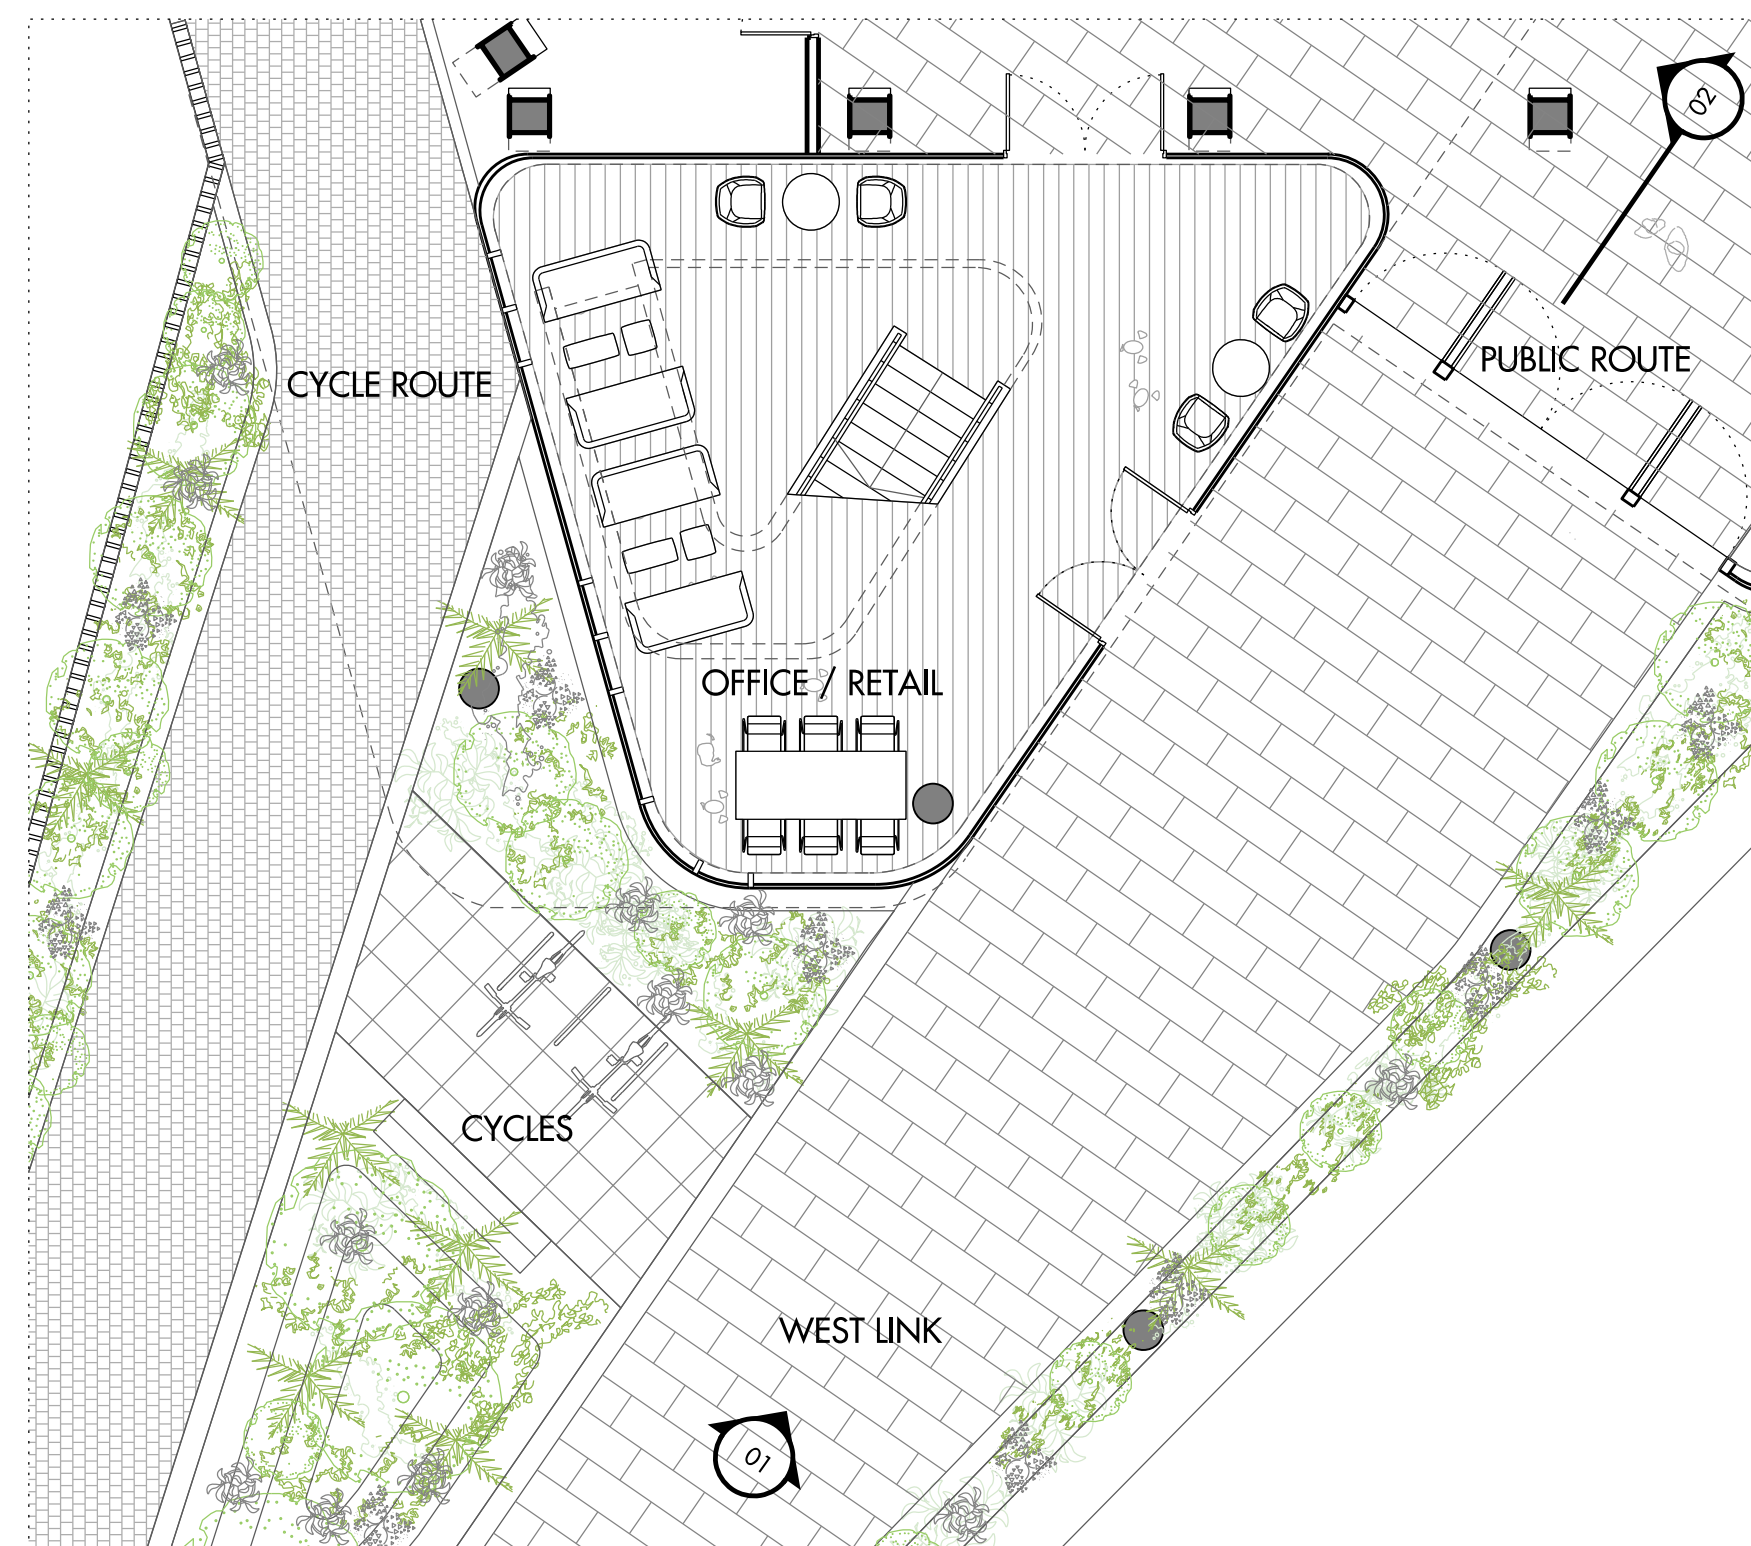

03 LOWER GROUND FLOOR PLAN
SCALE 1:100

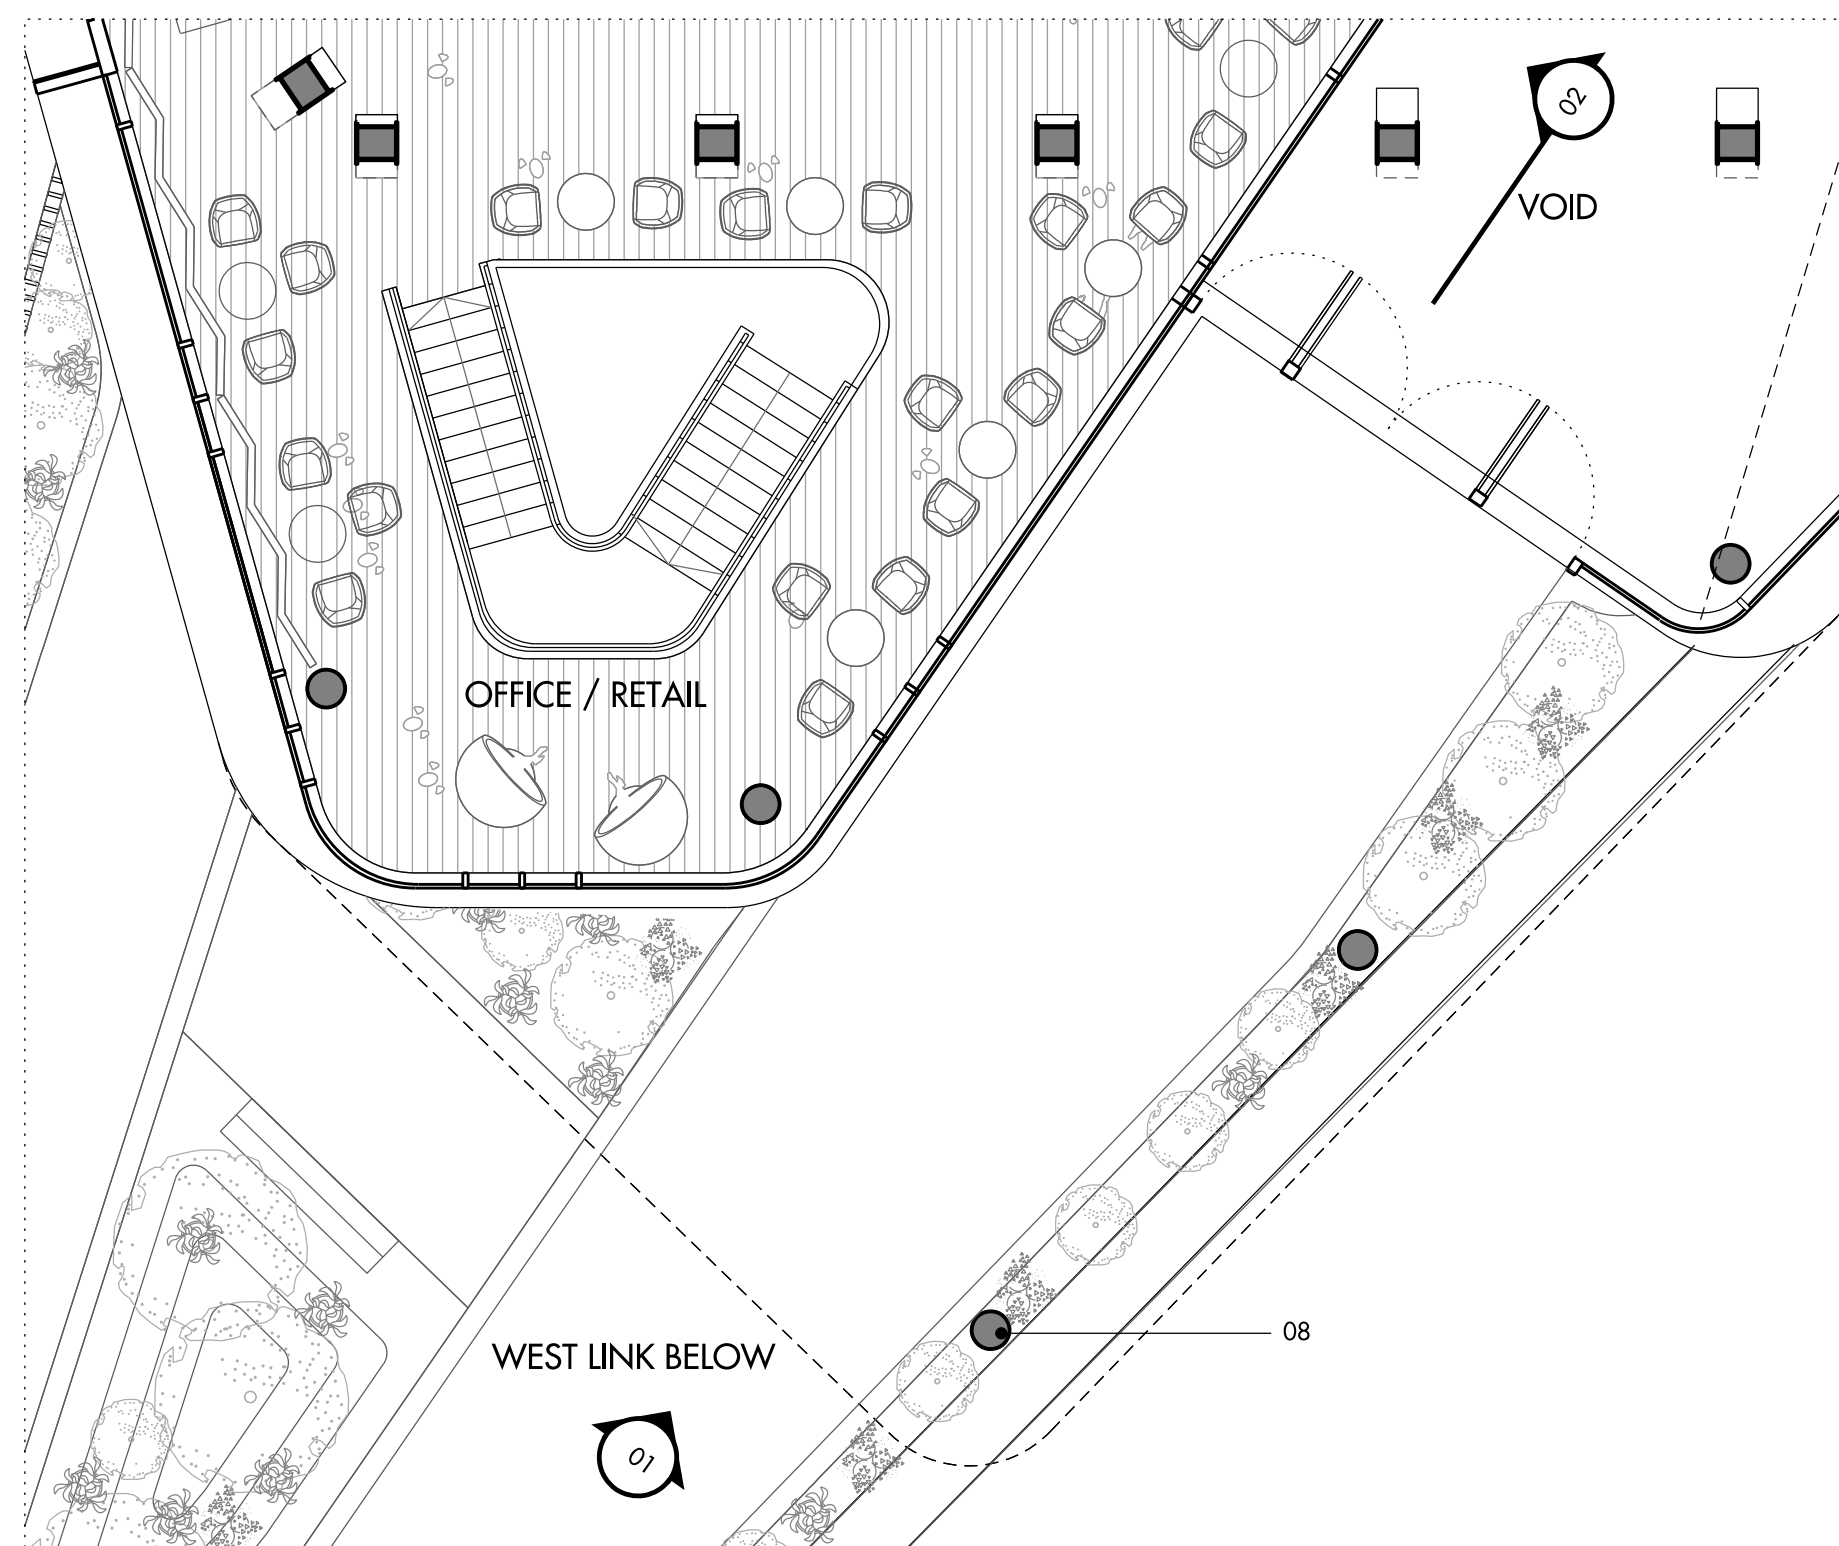

04 GROUND FLOOR PLAN
SCALE 1:100



05 MEZZANININE LEVEL ROOF TERRACE PLAN
SCALE 1:100