


NOTE:


- 1- All internal layouts and furnishings are shown for indicative purposes only.
- 2- All landscape layouts are shown for indicative purposes only.

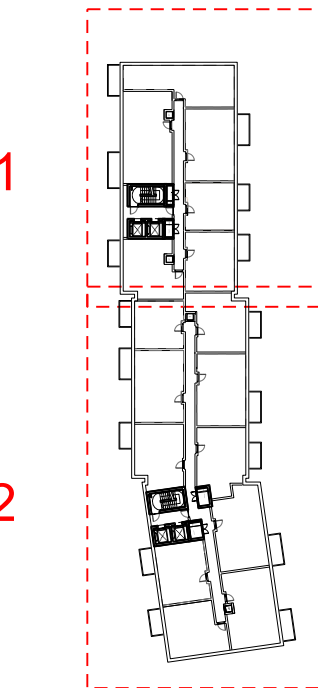

01 Level 04 plan
Section 1

Architectural floor plan of Level 04, Section 1. The plan shows a long, narrow building layout with multiple rooms and balconies. Rooms are labeled EF405, EF406, EF407, EF408, EF409, EF410, EF411, EF412, and EF414. Balconies are labeled BALCONY. The plan includes detailed room layouts, furniture, and structural elements.

B	03/12/2018	Amendments as agreed with GLA
A	16/02/2018	North facade amended
Rev	Date	Description

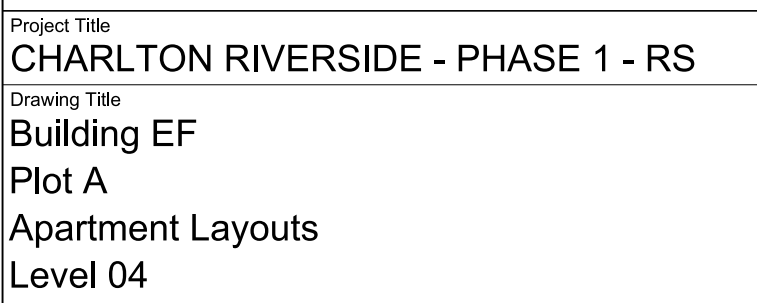

Status		
For approval		
Job No 10046	Scale 1:100 @ A1	Date DEC 2017
Drawing No 10046-A-DRG-EF-G200-2004-PL-RS	Revision B	

SimpsonHaugh
AND PARTNERS

MANCHESTER
Riverside, 4 Commercial St
Manchester M15 4RQ
+44 (0)161 835 2345
www.simpsonhaugh.com

LONDON
5-8 Roberts Place
London EC1R 0BB
+44 (0)20 7549 4000
mail@simpsonhaugh.com