


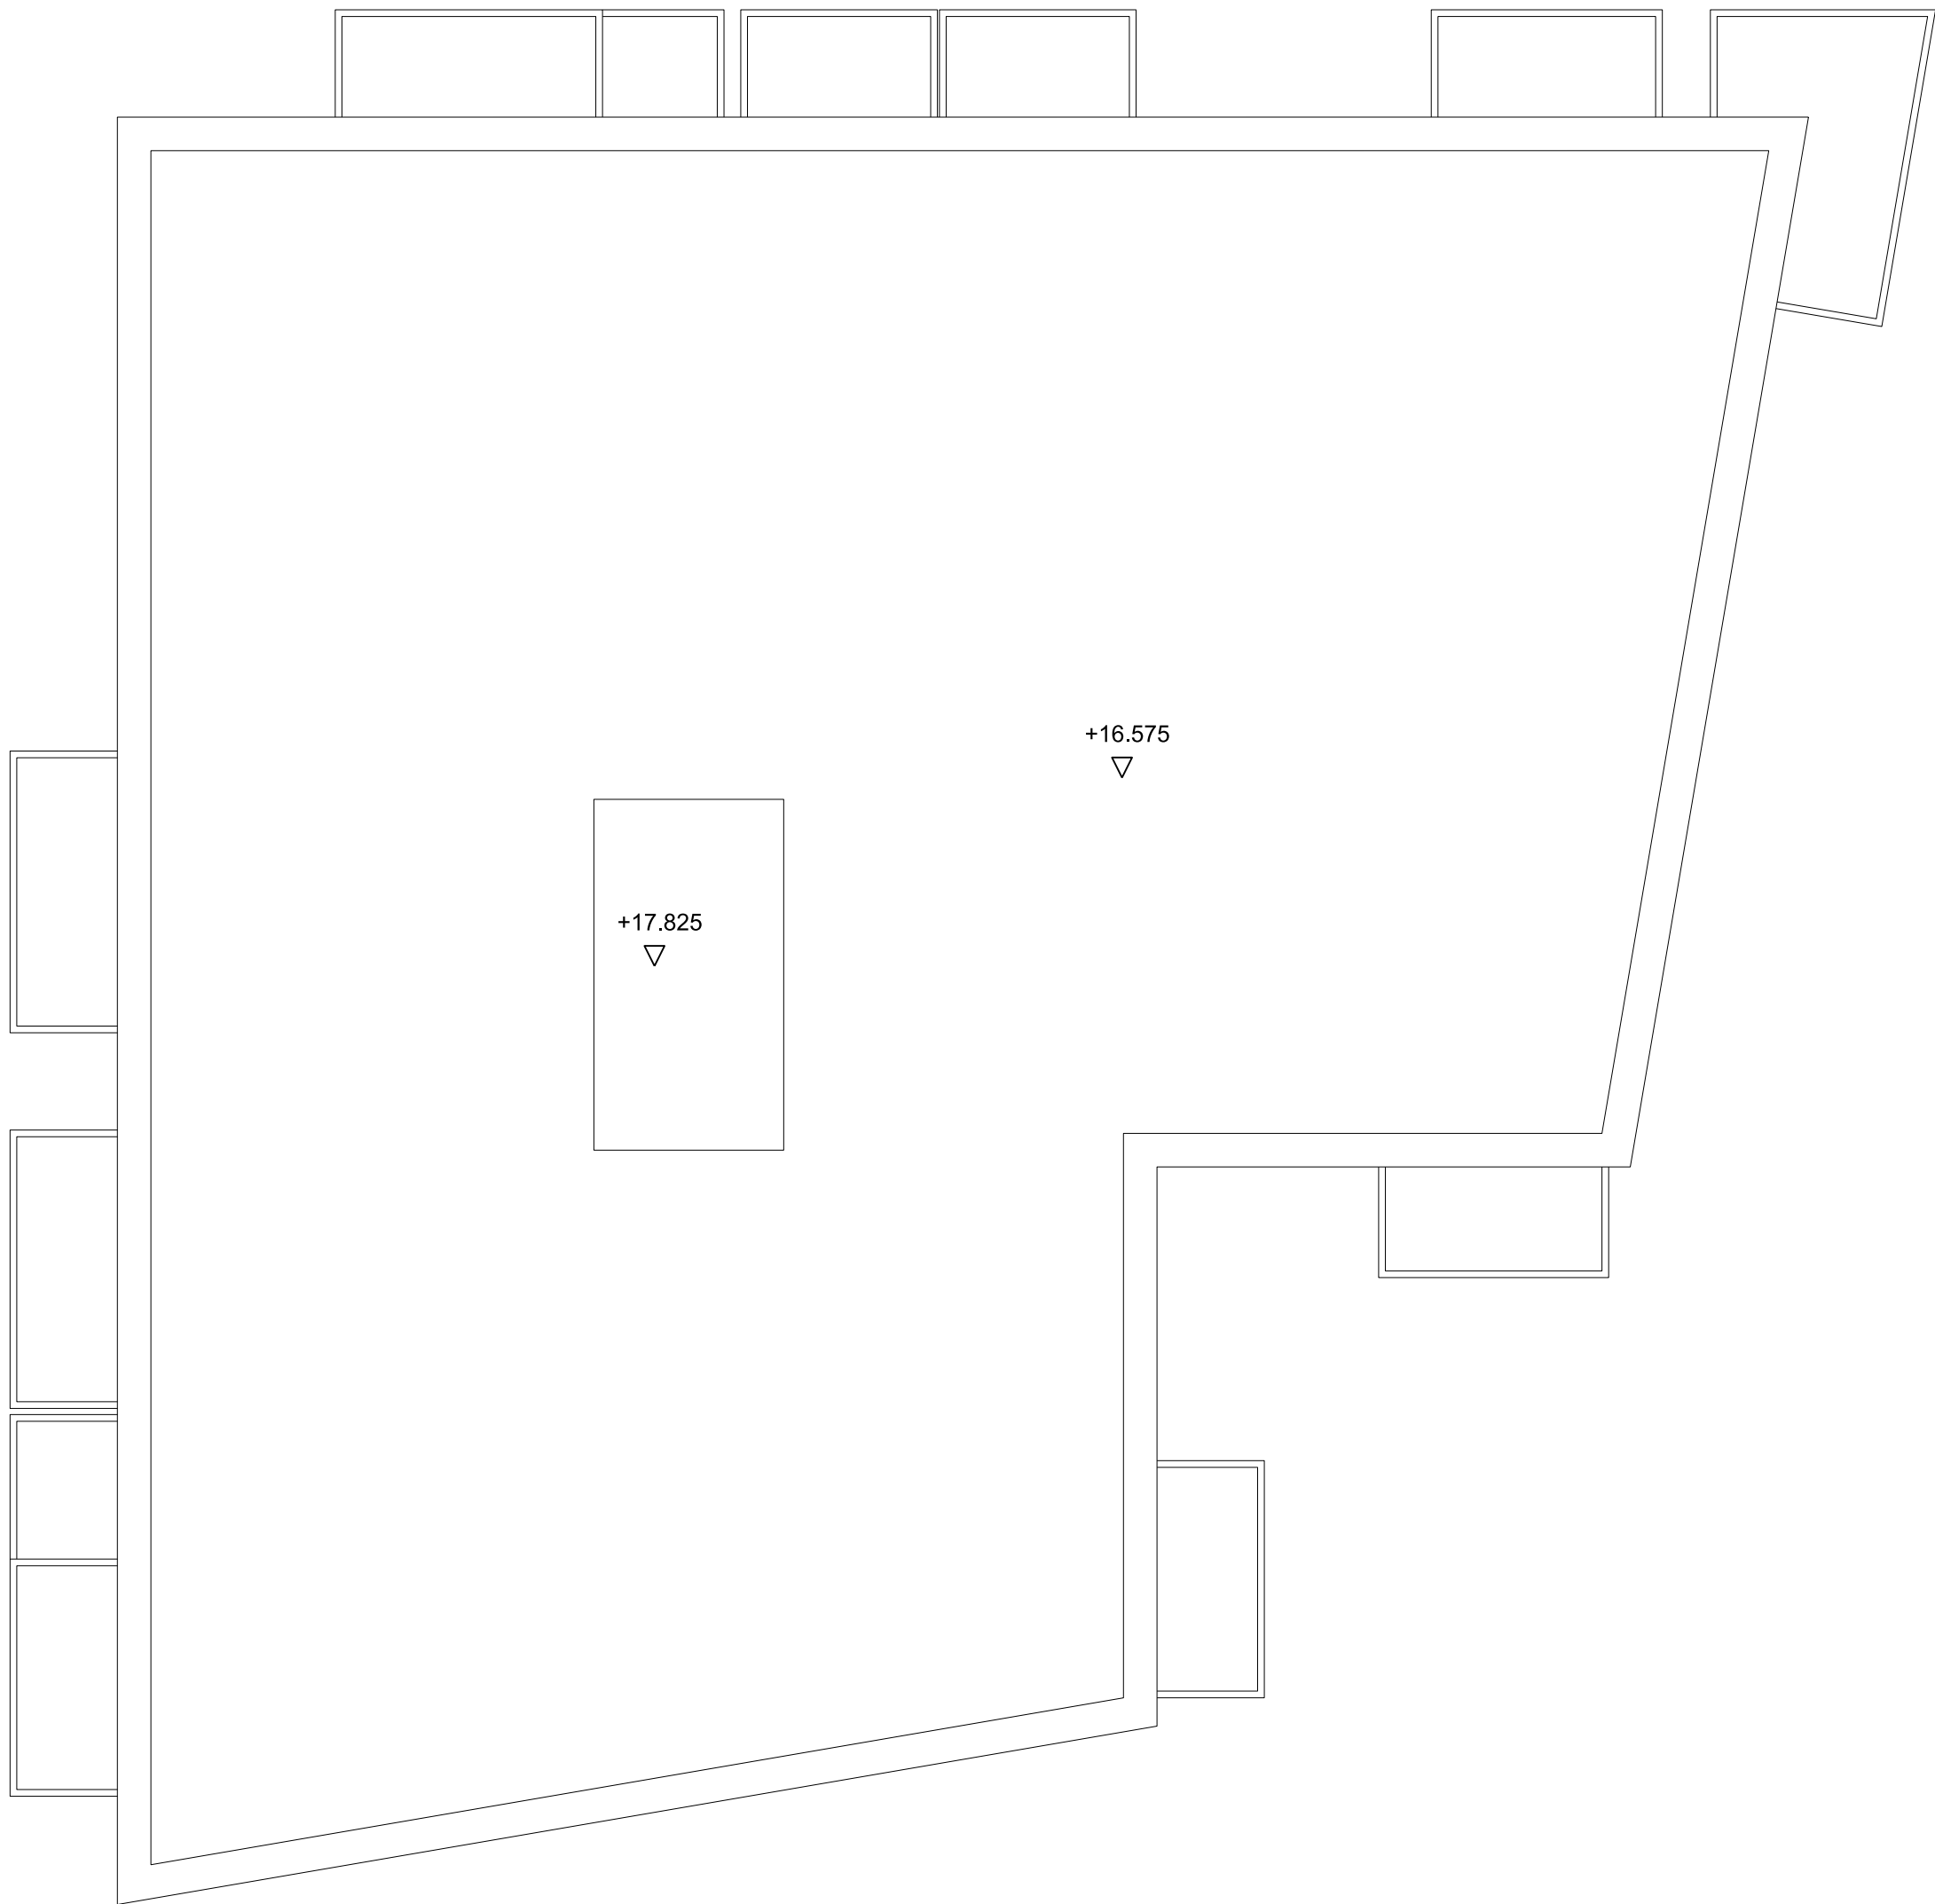


01 Level 07 - Roof Plan

This drawing is copyright
Do not scale off dimensions.
All dimensions to be checked on site by contractor.
Contractor to report any dimensional discrepancies,
errors or omissions prior to commencing on site.

- NOTE:
- 1- All internal layouts and furnishings are shown for indicative purposes only.
 - 2- All landscape layouts are shown for indicative purposes only.

A	03/12/2018	Amendments as agreed with GLA
Rev	Date	Description

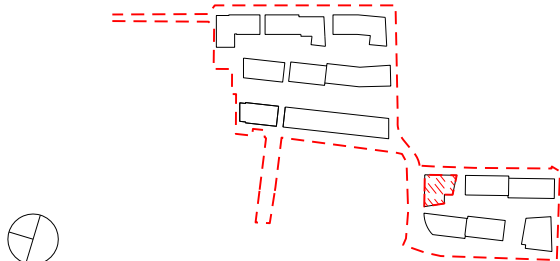

Project Title
CHARLTON RIVERSIDE - PHASE 1 - RS

Drawing Title
Building J

Plot B

Apartment Layouts

Roof

Reason for Issue
Planning RS

Status
For approval

Job No	Scale	Date
10046	1:100 @ A1	DEC 2017

Drawing No	Revision
10046-A-DRG-J-G200-2030-PL-RS	A

SimpsonHaugh
AND PARTNERS

MANCHESTER
Riverside, 4 Commercial St
Manchester M15 4RQ
+44 (0)161 835 2345
www.simpsonhaugh.com

LONDON
5-8 Roberts Place
London EC3R 0BB
+44 (0)20 7549 4000
mail@simpsonhaugh.com