


P:\LONDON PROJECTS\2017\1752\_CHARLTON PHASE 101 CAD\02 SHEET LAYOUT\EXA\_1752\_100.DWG

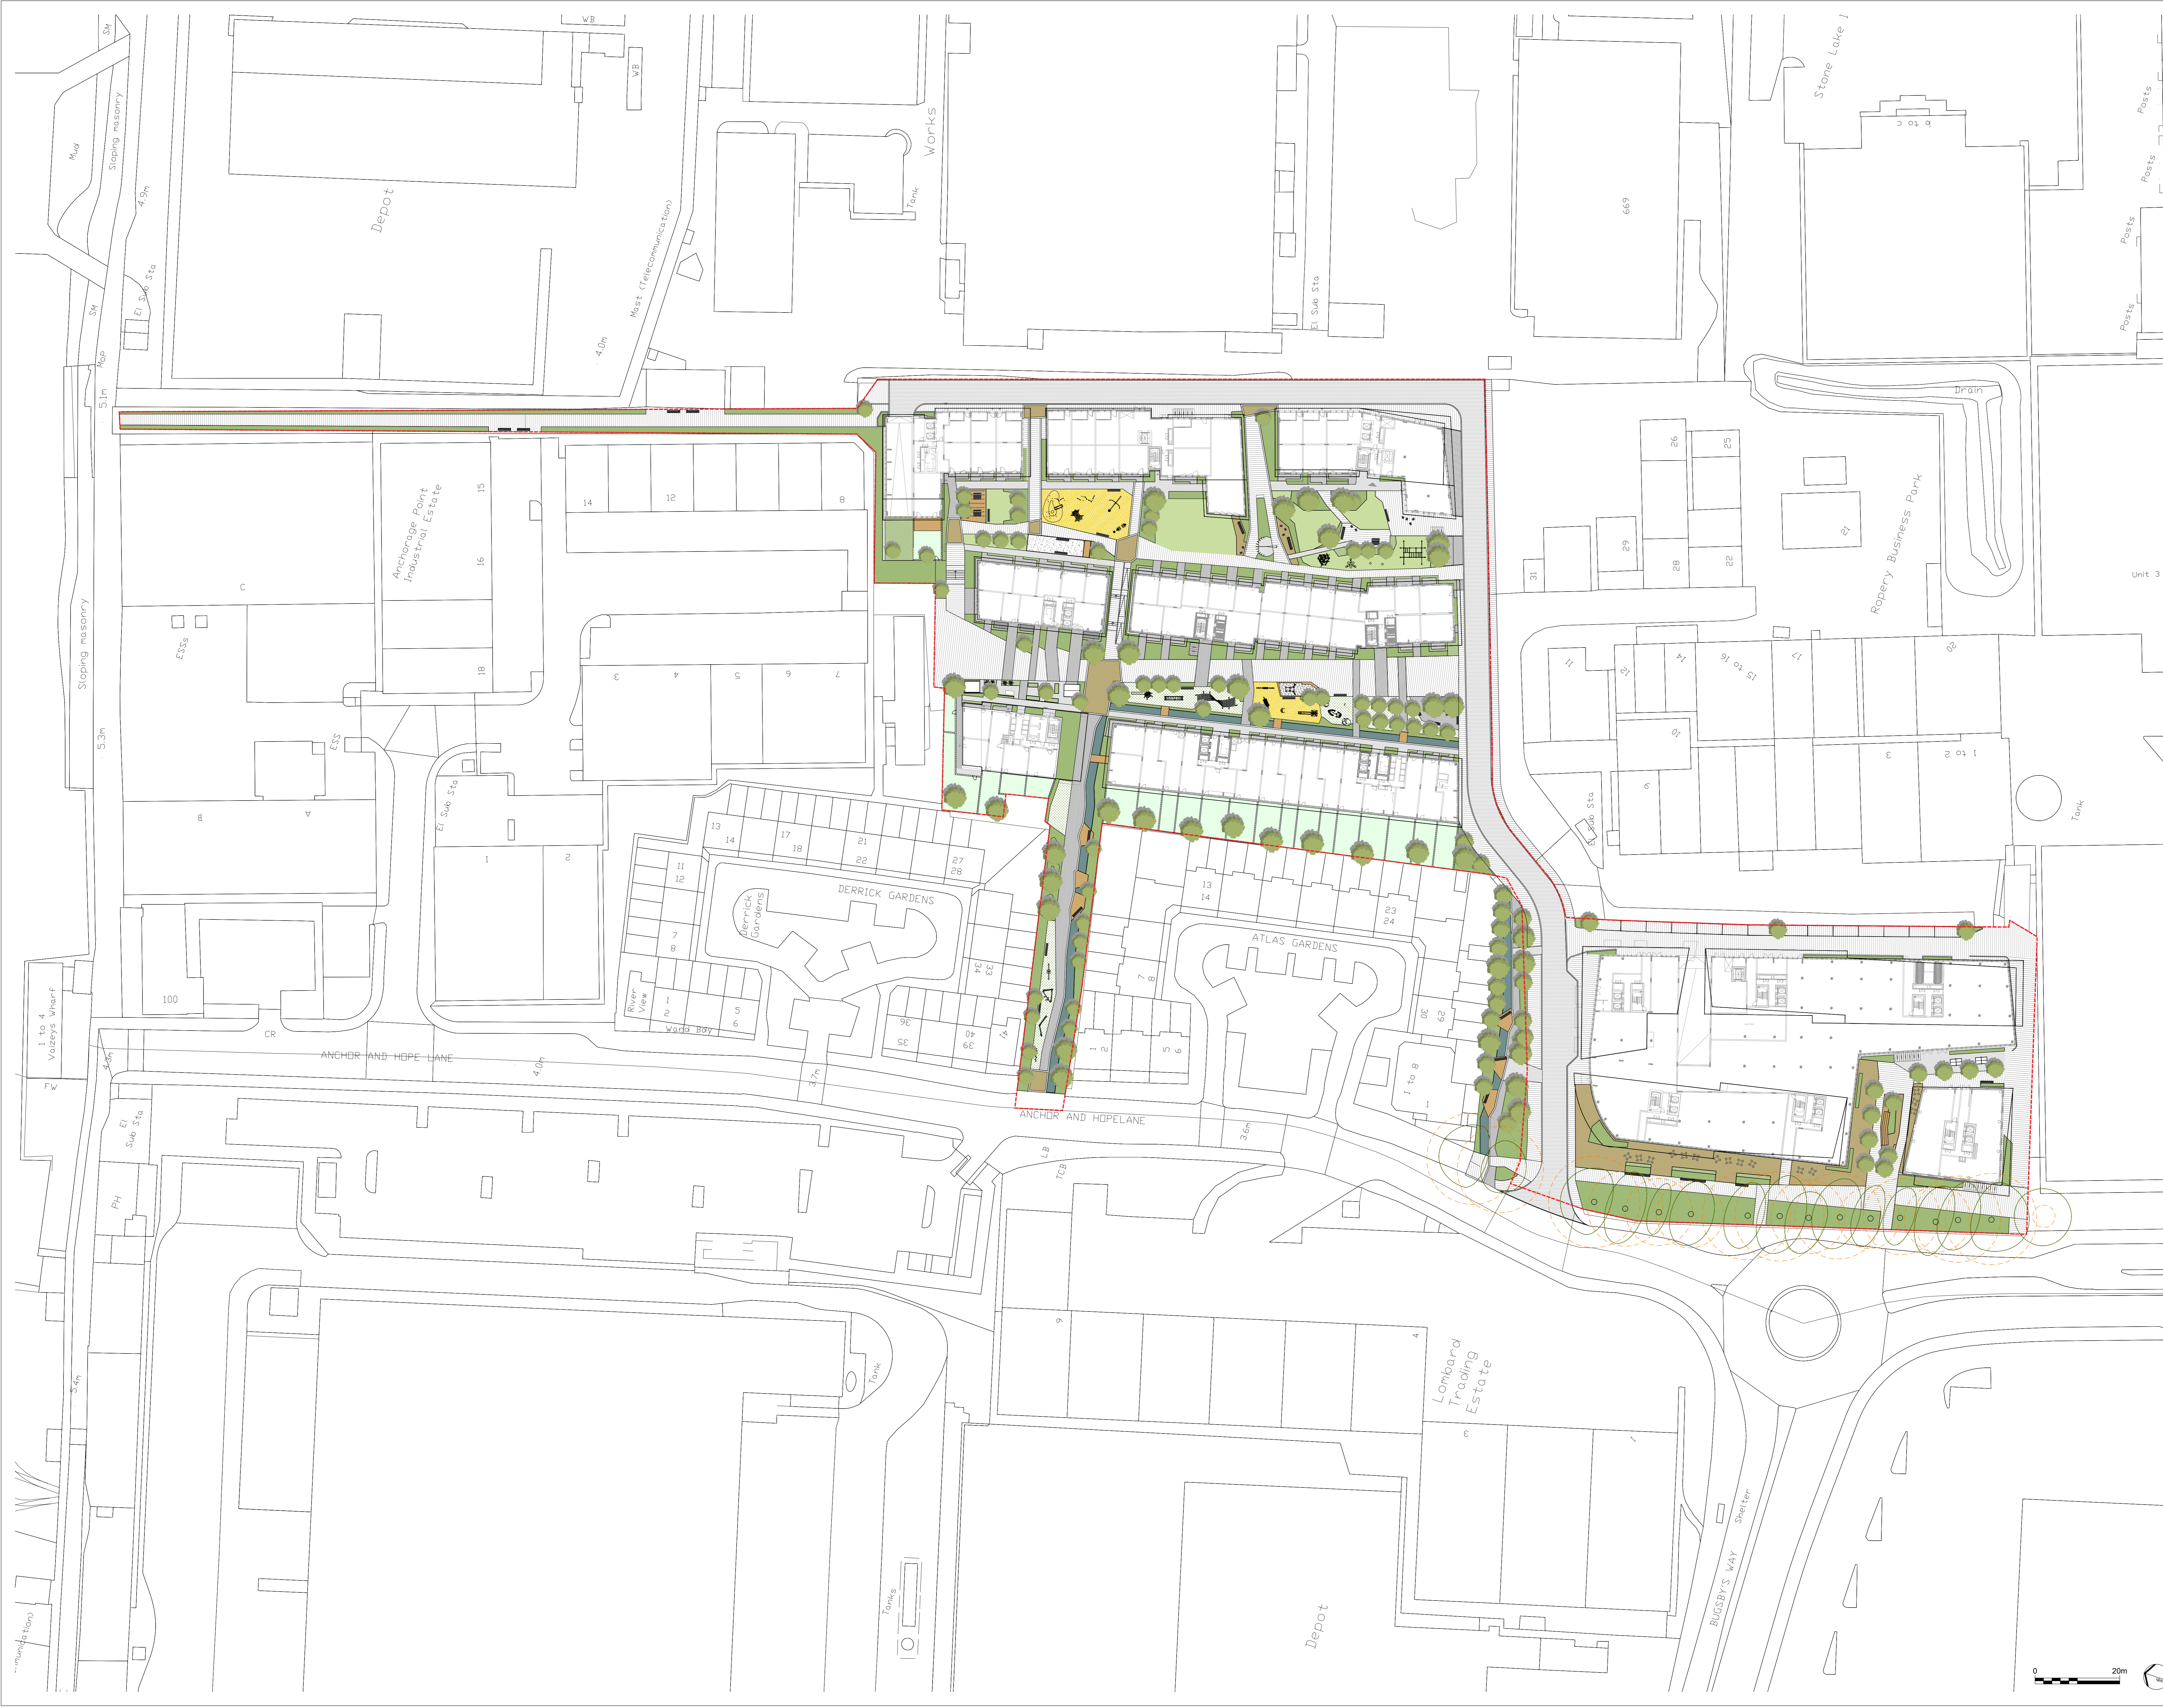

No dimensions are to be scaled from this drawing.  
 All dimensions are to be checked on site.  
 Area measurements for indicative purposes only.

This drawing is the property of Exterior Architecture Ltd.  
 No part of the drawing may be reproduced in any manner  
 without permission from Exterior Architecture Ltd.

Client  
**ROCKWELL**

NOTE  
 REFER TO EXA\_1752\_010 FOR LANDSCAPE LEGEND

PLAY SPACE AREAS ARE INDICATIVE ONLY

D	GLA AMENDMENT	30.11.2018
C	PLANNING AMENDMENT	26.10.2018
B	GLA RESPONSE	28.09.2018
A	PLANNING AMENDMENT	23.02.2018
Rev	Description	Date

**EXTERIOR ARCHITECTURE**

LONDON: Studio 15, Hewlett House, Havelock Terrace, London, SW8 4AS  
 MANCHESTER: Studio 537, The Royal Exchange, St Ann's Square, Manchester, M2 7DH  
 E-Mail: office@exteriorarchitecture.com  
 Web: www.exteriorarchitecture.com

Project title  
**CHARLTON PHASE 01**

Drawing title  
**GA LANDSCAPE GROUND FLOOR PLAN**

Issued By	London	T: 020 7978 2101
Scale	1:500 @ A0	Drawn ExA
Status	PLANNING	Checked KI
Date	DEC 2017	Approved SM
Drawing number	EXA_1752_100	Revision D

