


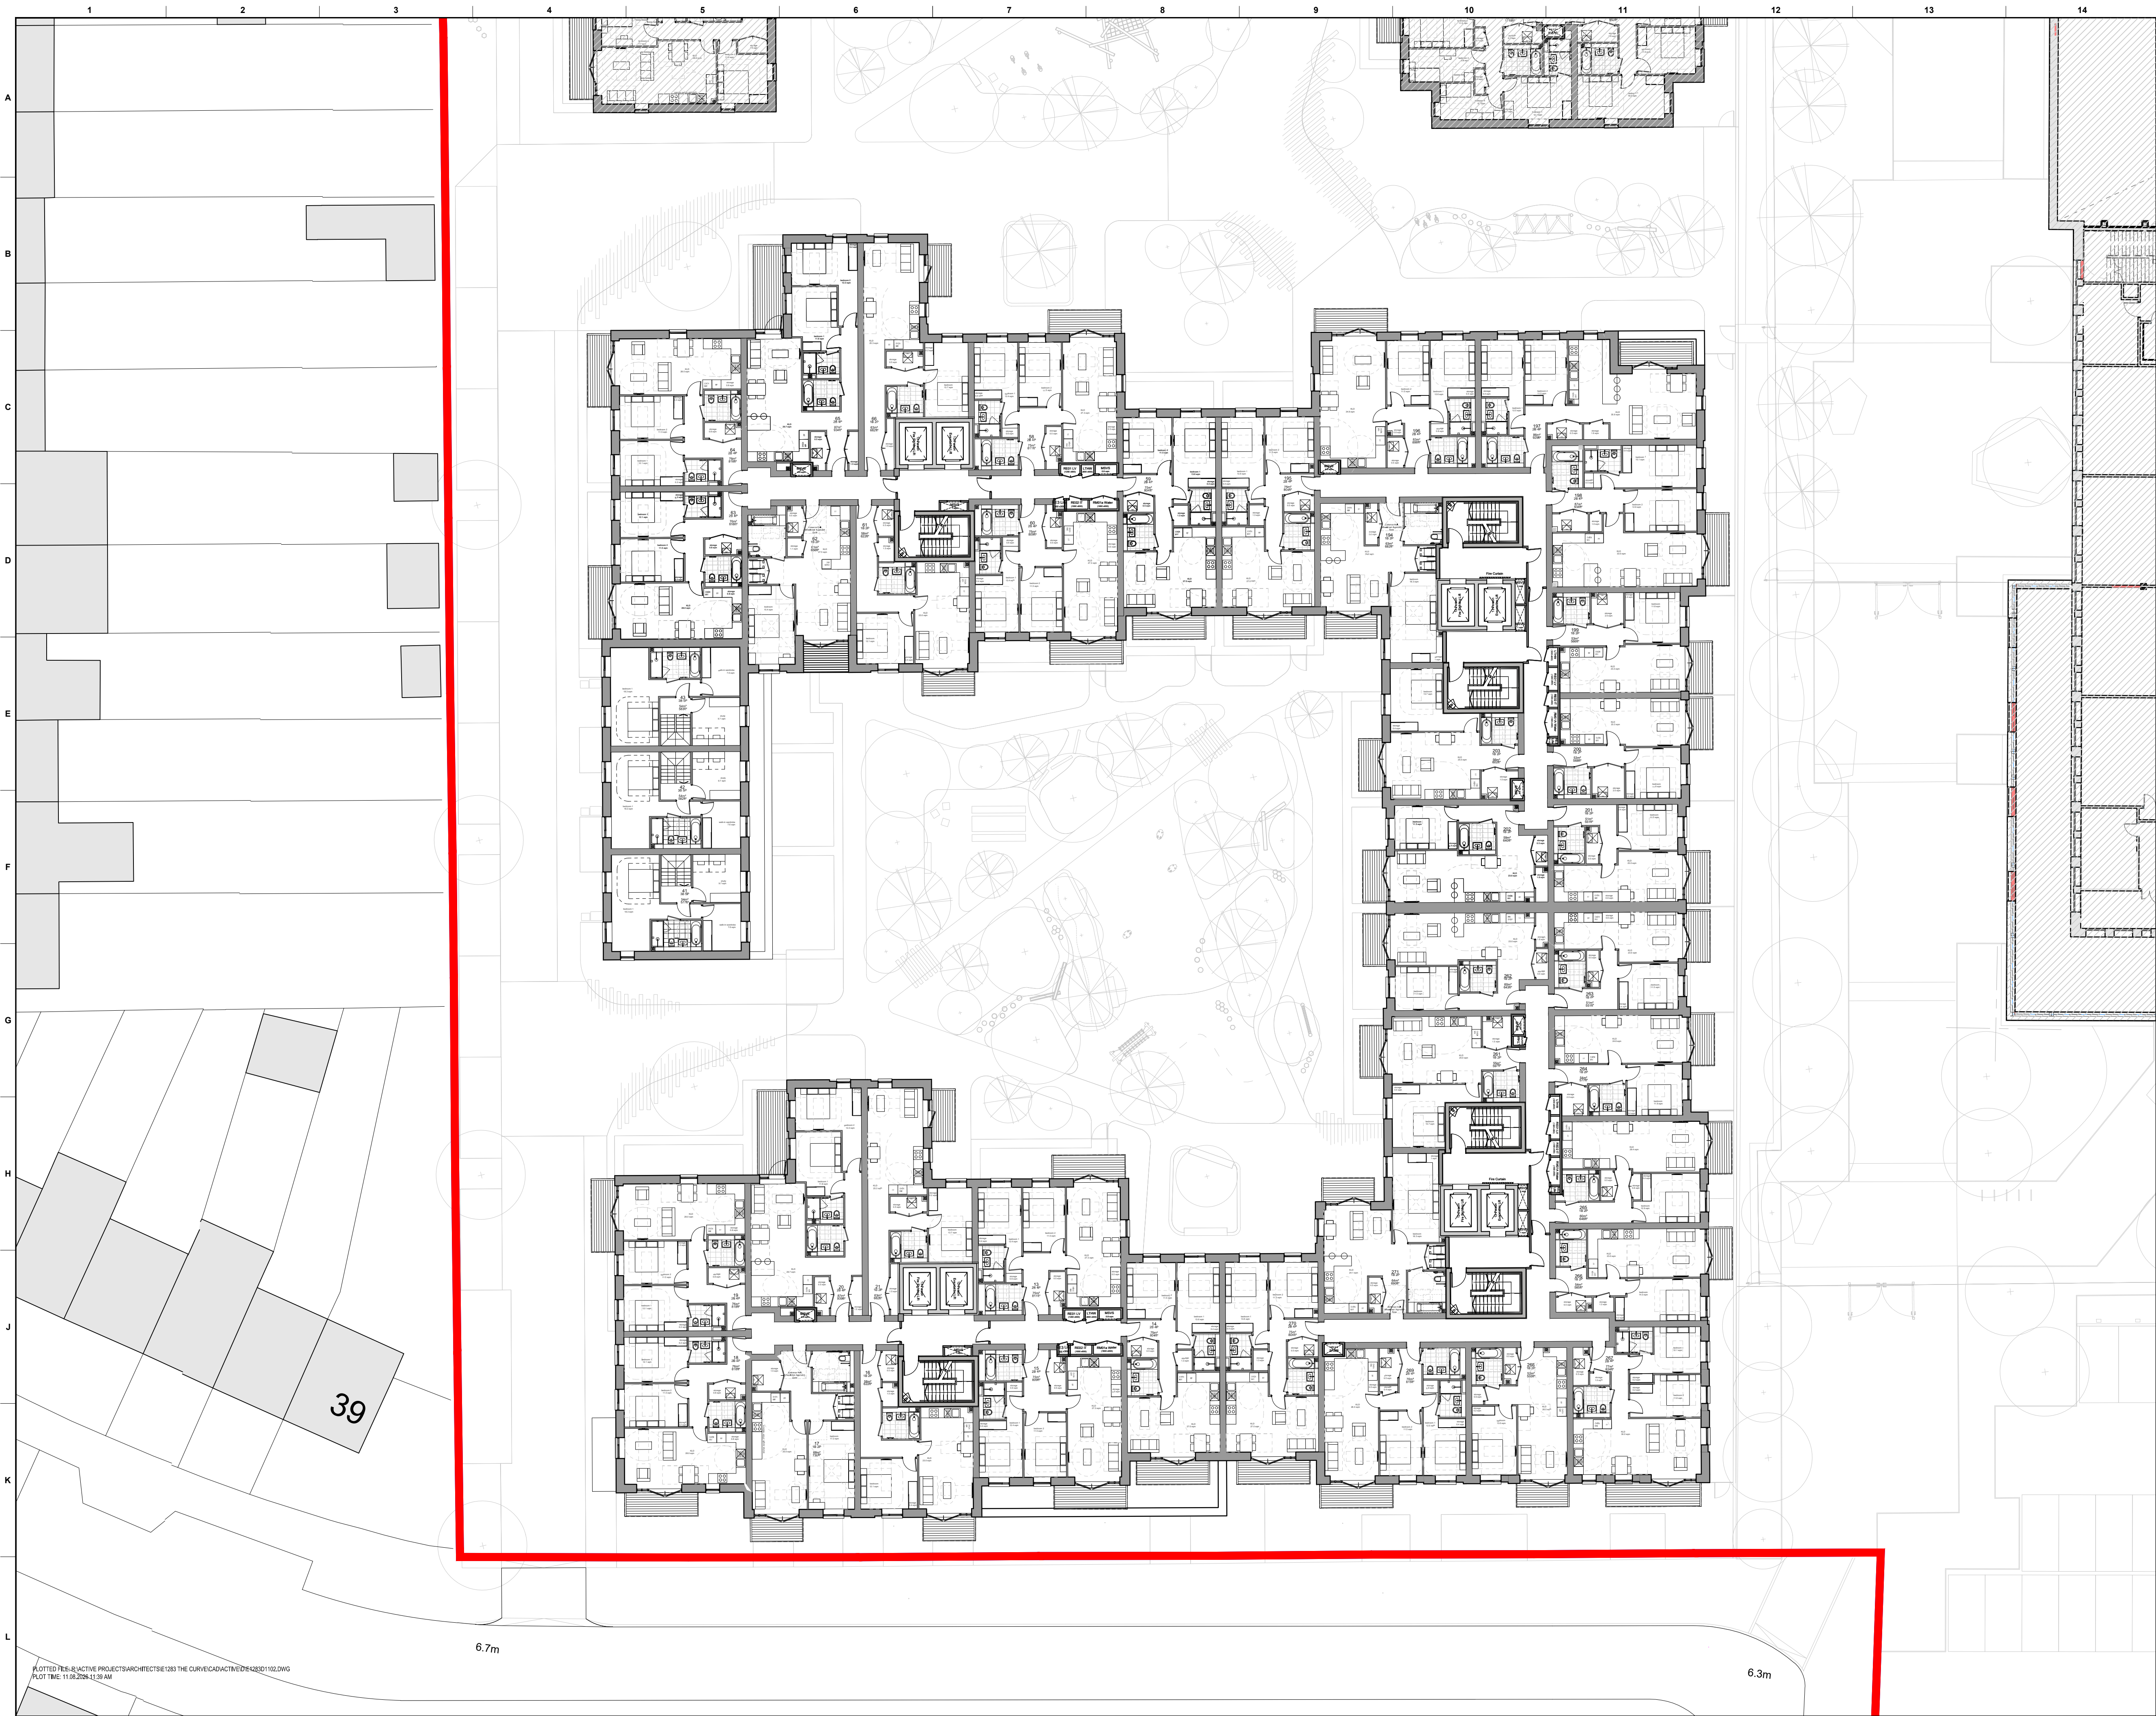

CLIENT
London Square

STRUCTURAL ENGINEER
Waterman

SERVICES ENGINEER
Hoare Lea

CONSULTANT
QUOD


KEY PLAN

NOTES:

DO NOT SCALE. FIGURED DIMENSIONS ONLY TO BE TAKEN FROM THIS DRAWING. CHECK DIMENSIONS ON SITE AND REPORT DISCREPANCIES TO THE ARCHITECT.

THIS DRAWING IS PROTECTED BY COPYRIGHT.

ALL AREAS HAVE BEEN MEASURED FROM CURRENT DRAWINGS. THEY MAY VARY BECAUSE OF (EG) SURVEY, DESIGN DEVELOPMENT, CONSTRUCTION TOLERANCES, STATUTORY REQUIREMENTS OR RE-DEFINITION OF THE AREAS TO BE MEASURED.

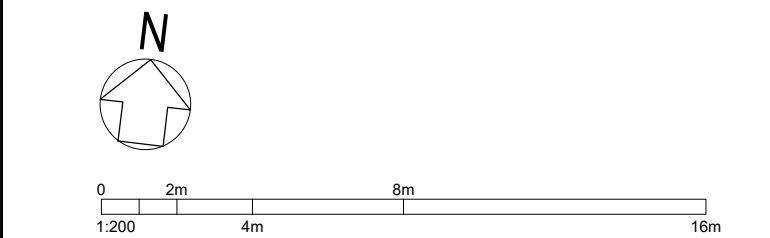

I2	11.09.25	Issued for planning	SM	CD
I1	01.09.25	Issued for planning	VC	SB
Rev.	Date	Comment	Drawn	Checked

INFORMATION

TP BENNETT
230 Blackfries Road London SE1 8NW | +44 (0)20 7208 2000 | www.tpbennett.com

Project
Phoenix Academy Masterplan
Shepherds Bush
London W12 0RQ

Drawing Title
Proposed GA Floor Plan
Second Floor Plan
(Buildings A,B & E,F)

Drawn	Date	Scale @	Alt. Ref.	Rev
VC	July '25	A1 1:200	File	
tp bennett Project No.	Drawing Number			
E1283	D 1102			I2