


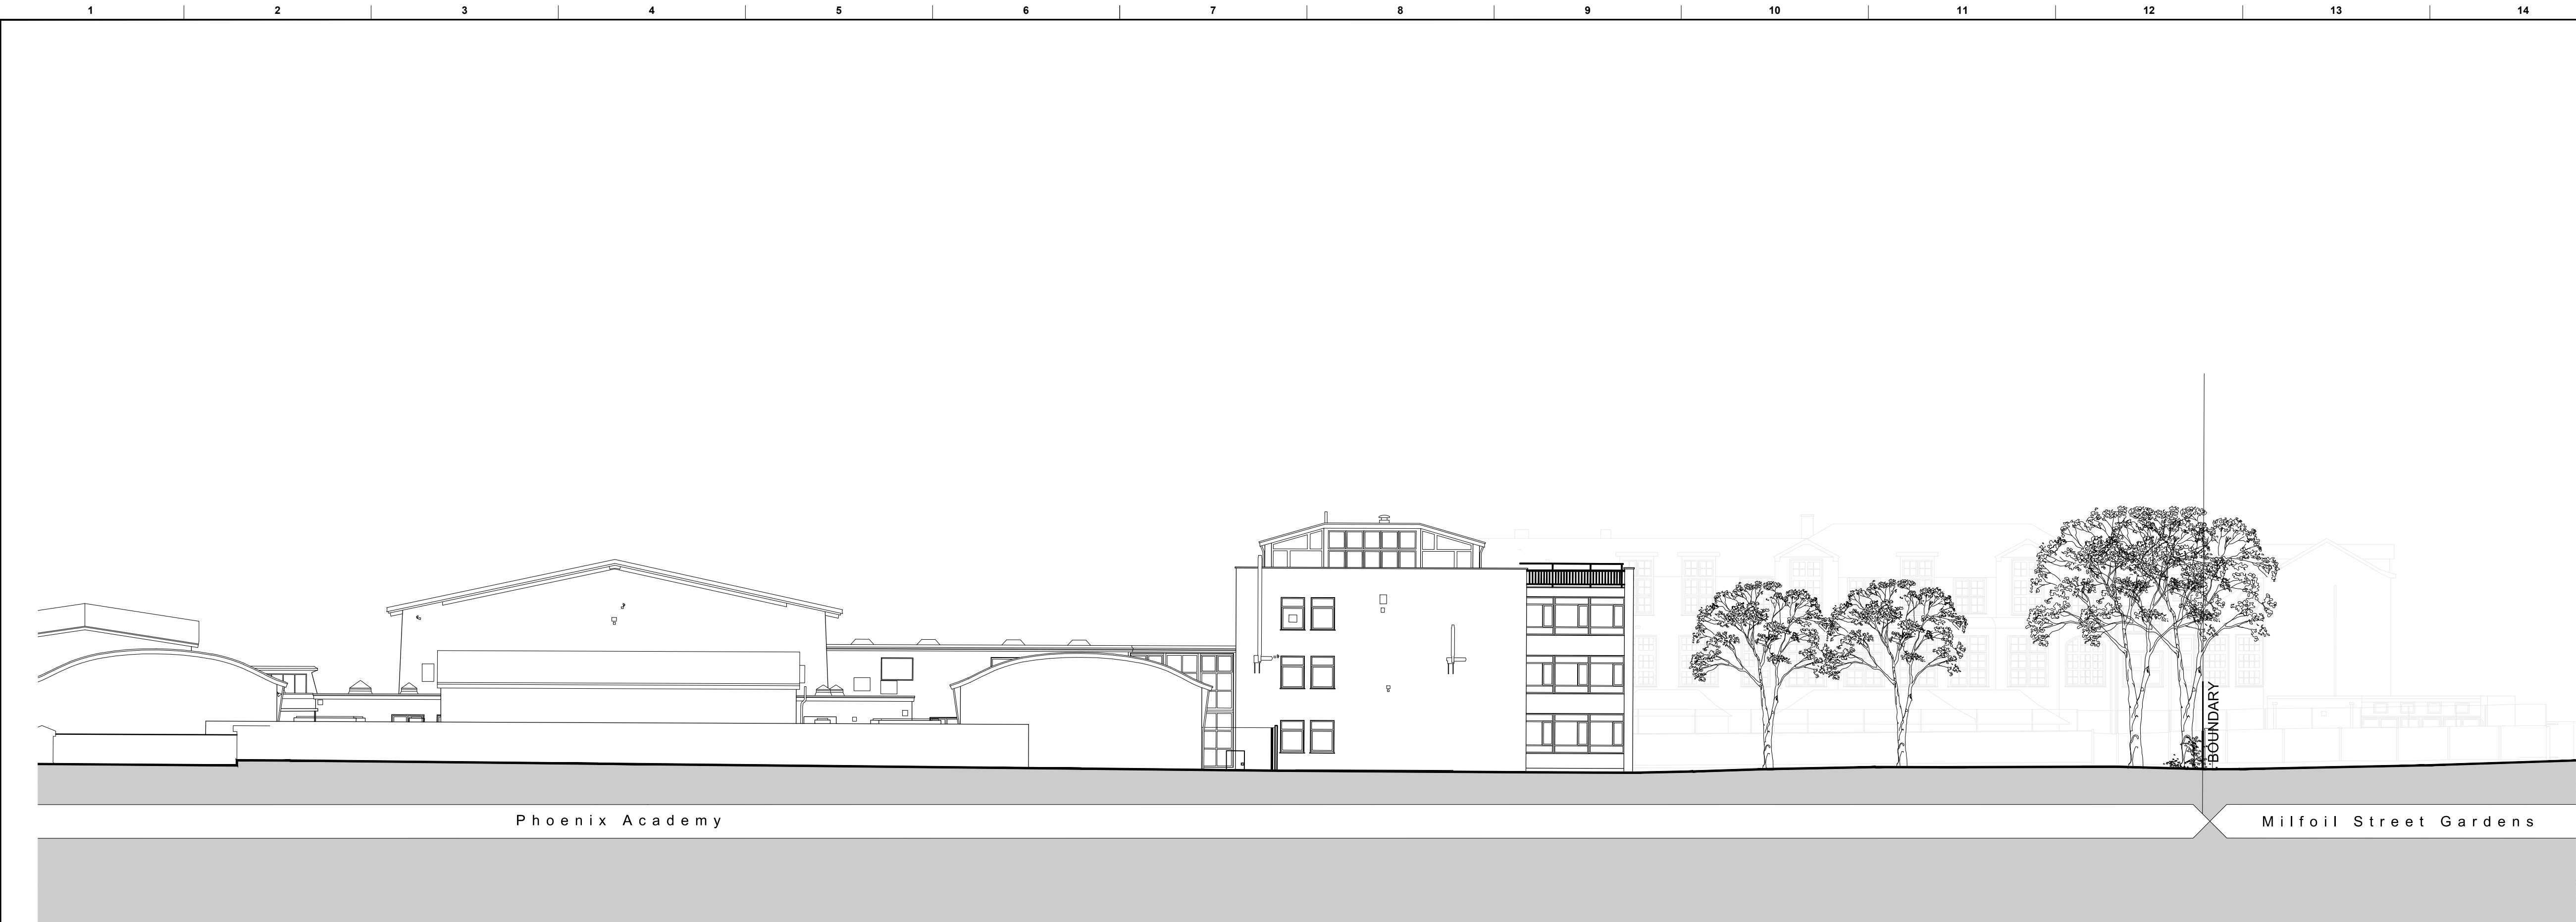

Existing North Elevation


1:200




Proposed North Elevation

1:200

CLIENT
 London Square/Future Academies
 STRUCTURAL ENGINEER
 Waterman
 SERVICES ENGINEER
 Hoare Lea
 CONSULTANT
 Quod

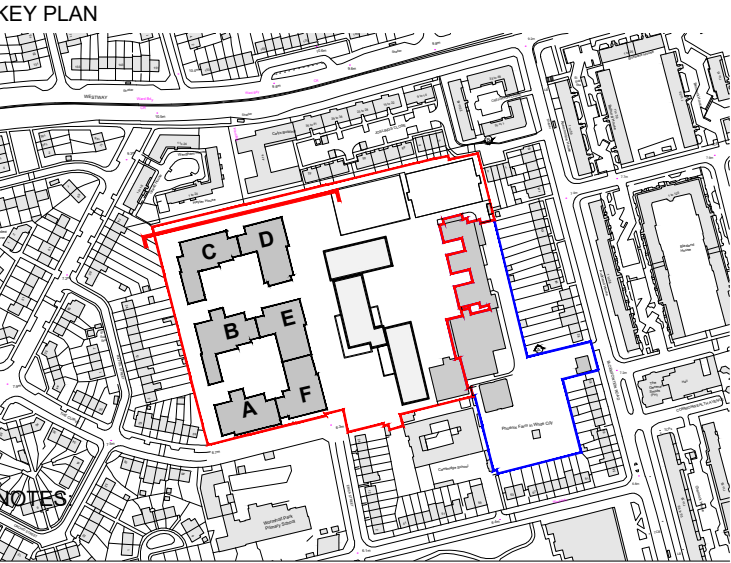

DO NOT SCALE. FIGURED DIMENSIONS ONLY TO BE TAKEN FROM THIS DRAWING. CHECK DIMENSIONS ON SITE AND REPORT DISCREPANCIES TO THE ARCHITECT.
 THIS DRAWING IS PROTECTED BY COPYRIGHT.
 ALL AREAS HAVE BEEN MEASURED FROM CURRENT DRAWINGS. THEY MAY VARY BECAUSE OF (EG) SURVEY, DESIGN DEVELOPMENT, CONSTRUCTION TOLERANCES, STATUTORY REQUIREMENTS OR RE-DEFINITION OF THE AREAS TO BE MEASURED.

 

12	11.08.26	Issued for planning	SM	CD
11	01.08.25	Issued for planning	VC	SB
Rev.	Date	Comment	Drawn	Checked

Issue Purpose
 INFORMATION

TP BENNETT
 230 Blackfriars Road London SE1 8NW | +44 (0)20 7208 2000 | www.tpbennett.com

Project
 Phoenix Academy Masterplan
 Shepherds Bush
 London W12 0RQ

Drawing Title
 Existing & Proposed North Elevations
 (Buildings C&D)

Drawn	Date	Scale @ A1	Alt. Ref.	Rev
VC	July '25	1:200	File	
tp bennett Project No.	Drawing Number			
E1283	D 6201			I2