




Elevation M


1:200

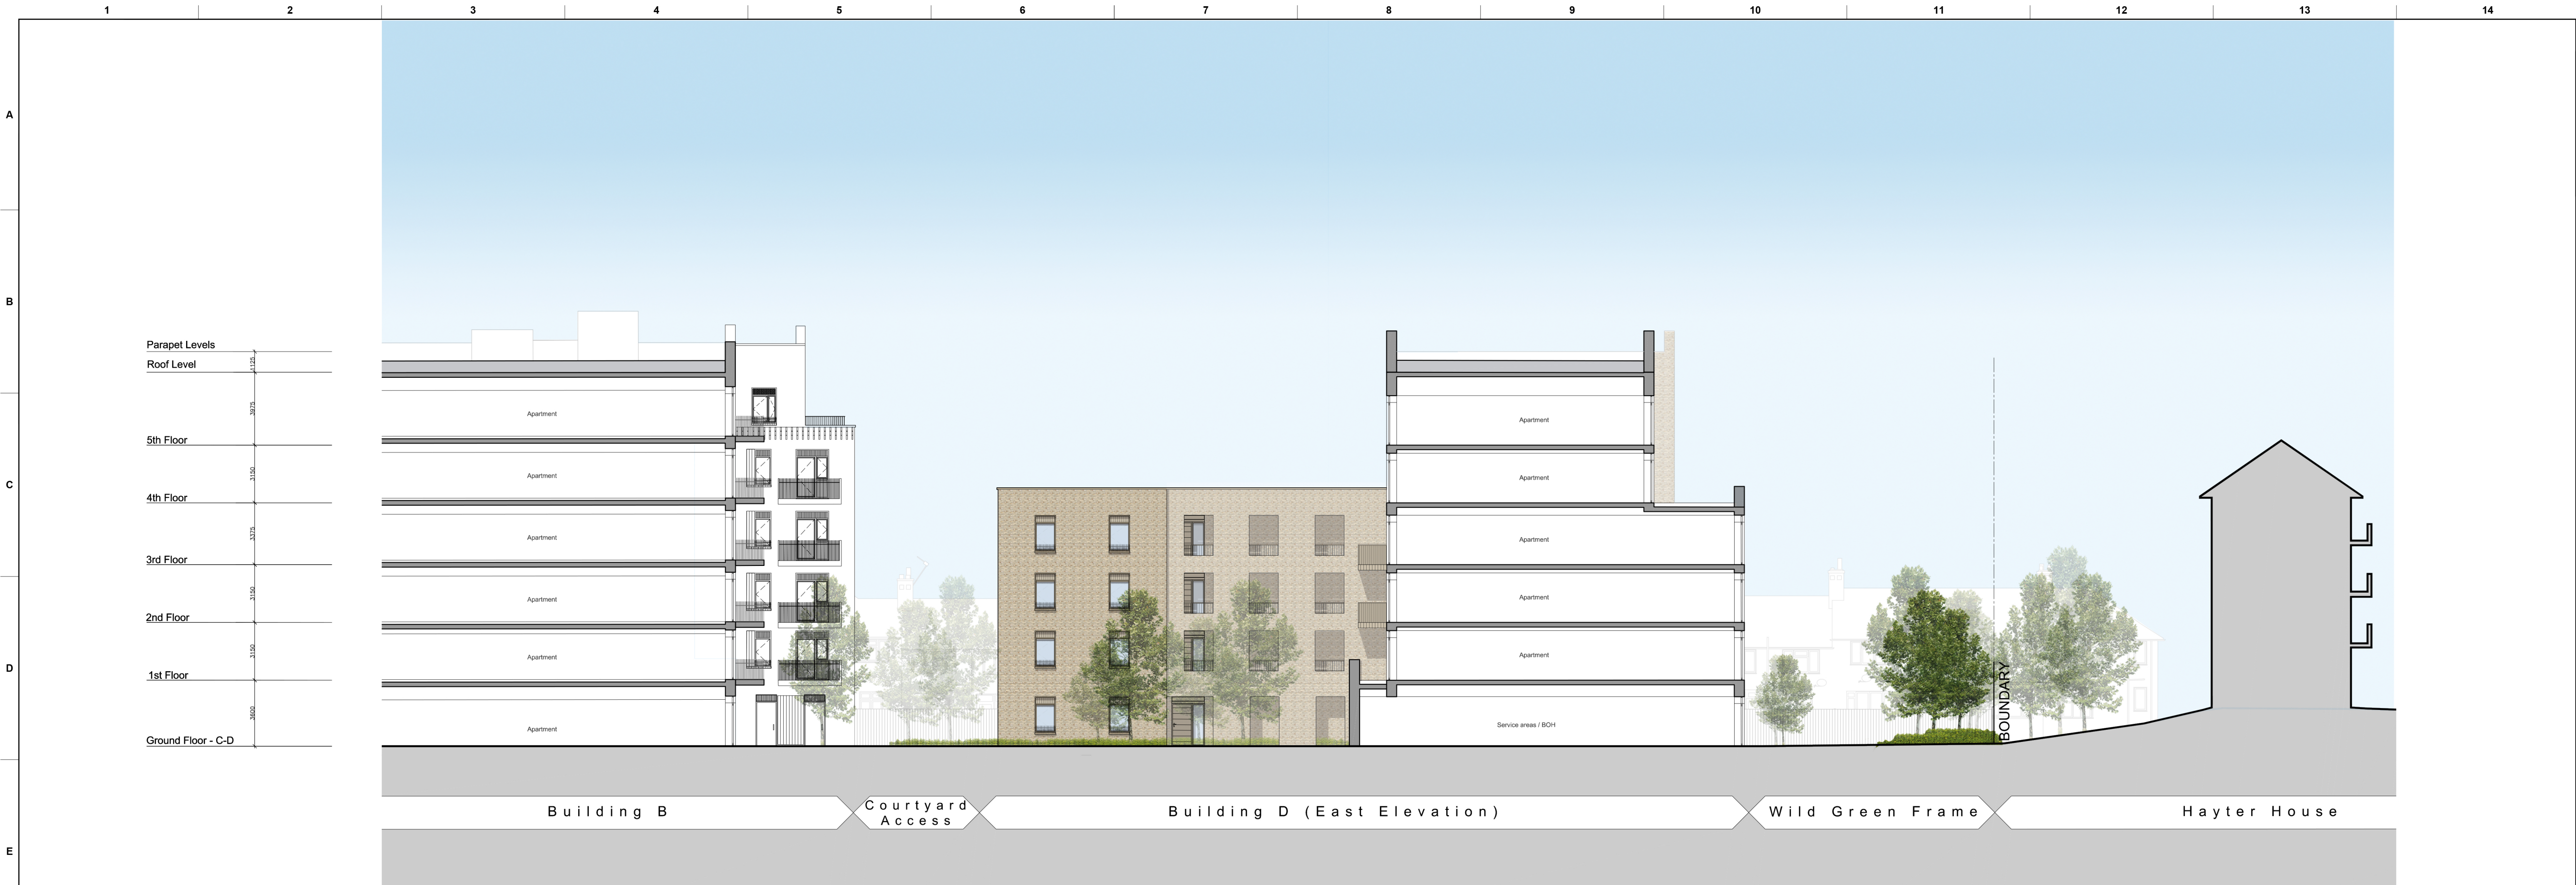



Elevation N

1:200

CLIENT
London Square
STRUCTURAL ENGINEER
Waterman
SERVICES ENGINEER
Hoare Lea
CONSULTANT
QUOD

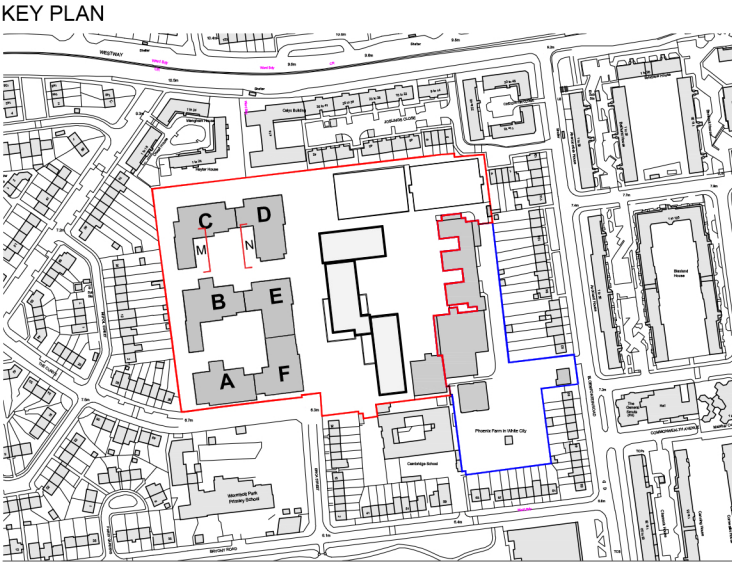

NOTES:
DO NOT SCALE. FIGURED DIMENSIONS ONLY TO BE TAKEN FROM THIS DRAWING. CHECK DIMENSIONS ON SITE AND REPORT DISCREPANCIES TO THE ARCHITECT.
THIS DRAWING IS PROTECTED BY COPYRIGHT.
ALL AREAS HAVE BEEN MEASURED FROM CURRENT DRAWINGS. THEY MAY VARY BECAUSE OF (EG) SURVEY, DESIGN DEVELOPMENT, CONSTRUCTION TOLERANCES, STATUTORY REQUIREMENTS OR RE-DEFINITION OF THE AREAS TO BE MEASURED.

  

I2	11.08.26	Issued for planning	SM	CD
I1	01.09.25	Issued for planning	VC	SB
Rev.	Date	Comment	Drawn	Checked

Issue Purpose INFORMATION

TP BENNETT

230 Blackfriars Road London SE1 8NW | +44 (0)20 7208 2000 | www.tpbenett.com

Project
Phoenix Academy Masterplan
Shepherds Bush
London W12 0RQ

Drawing Title
Proposed GA Colour Elevations
(Buildings C&D)
Internal East & West Elevations

Drawn	Date	Scale @ A1	Alt. Ref.
VC	July '25	1:200	File
tp benett Project No.	Drawing Number	Rev	
E1283	D 2206	I2	