


#### NOTES:

DO NOT SCALE FROM THIS DRAWING. ALL DIMENSIONS TO BE CHECKED ON SITE. ALL OMISSIONS AND DISCREPANCIES TO BE REPORTED TO THE ARCHITECT IMMEDIATELY.

ALL RIGHTS RESERVED. THIS WORK IS COPYRIGHT AND CANNOT BE REPRODUCED OR COPIED OR MODIFIED IN ANY FORM OR BY ANY MEANS, GRAPHIC ELECTRONIC OR MECHANICAL, INCLUDING PHOTOCOPYING WITHOUT THE WRITTEN PERMISSION OF SQUIRE AND PARTNERS ARCHITECTS.

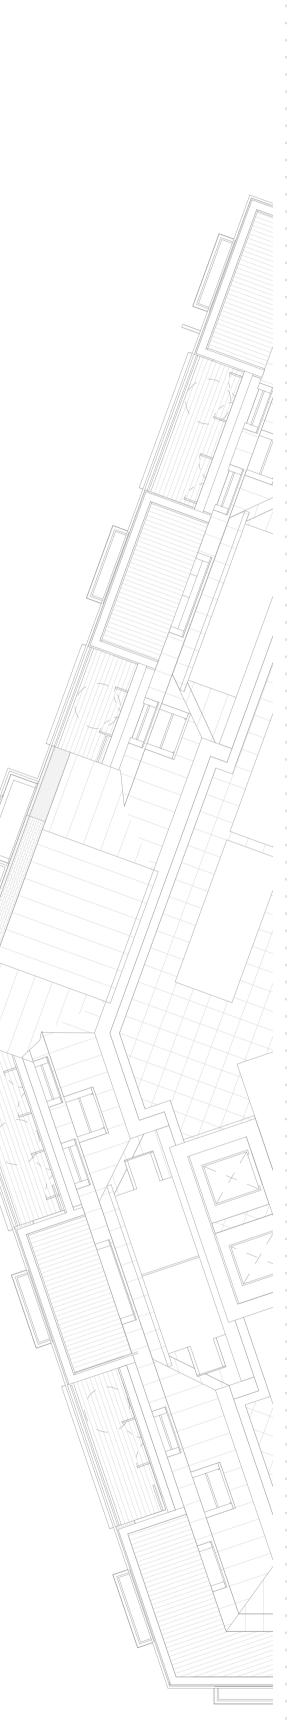

NORTH



## Available roof space for brown/green roof and PVs

INTERNAL LAYOUTS SHOWN ILLUSTRATIVELY ONLY

	Check	
13/09/19	KH	-
21/10/19	KH	Α
24/01/20	KH	В
27/04/20	BJ	С
	24/01/20 21/10/19	24/01/20 KH 21/10/19 KH

# SQUIRE & PARTNERS

The Department Store 248 Ferndale Road London SW9 8FR T: 020 7278 5555 F: 020 7239 0495

info@squireandpartners.com www.squireandpartners.com

### Project Stag Brewery

Richmond

\_\_\_\_\_

Drawing BUILDING 08 - PROPOSED ROOF PLAN

Drawn	Date	Scale
EmK	13/09/19	1 : 125 @ A1 1 : 250 @ A3
Job Number	Drawing number	Revision
18125	C645_B08_P_RF_001	С