
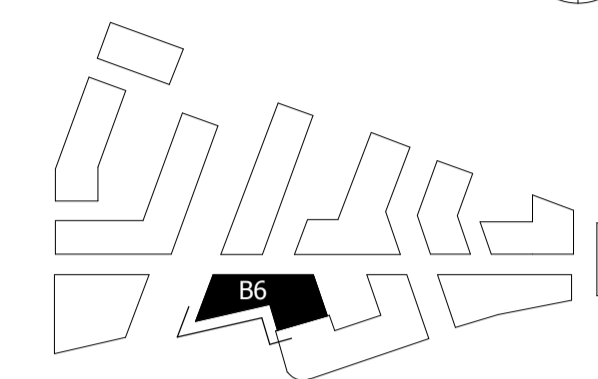



NOTES:  
DO NOT SCALE FROM THIS DRAWING. ALL DIMENSIONS TO BE CHECKED ON SITE. ALL OMISSIONS AND DISCREPANCIES TO BE REPORTED TO THE ARCHITECT IMMEDIATELY.

ALL RIGHTS RESERVED. THIS WORK IS COPYRIGHT AND CANNOT BE REPRODUCED OR COPIED OR MODIFIED IN ANY FORM OR BY ANY MEANS, GRAPHIC ELECTRONIC OR MECHANICAL, INCLUDING PHOTOCOPIING WITHOUT THE WRITTEN PERMISSION OF SQUIRE AND PARTNERS ARCHITECTS.

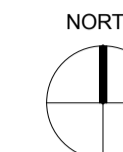

**KEY**

- 01. BRICK WALLS
- 02. METAL CLAD ROOF
- 03. HORIZONTAL CONCRETE BAND
- 04. CLEAR GLAZING WITH GREY PPC ALUMINIUM FRAMES
- 05. CLEAR GLAZING WITH BRONZE ANODIZED ALUMINIUM FRAMES
- 06. GLASS BALUSTRADE
- 07. METAL BALUSTRADE
- 08. TEXTURED BRICK DETAIL
- 09. PROFILED METAL CLADDING
- 10. BRONZE ANODIZED ALUMINIUM PROFILE
- 11. COLOURED MOSAIC TILES
- 12. CURTAIN WALL
- 13. PRE-CAST CONCRETE CLADDING
- 14. DECORATIVE FRIEZE
- 15. FASCIA SIGNAGE
- 16. OBSCURE GLAZING
- 17. ANODIZED ALUMINIUM VENTILATION GRILLS

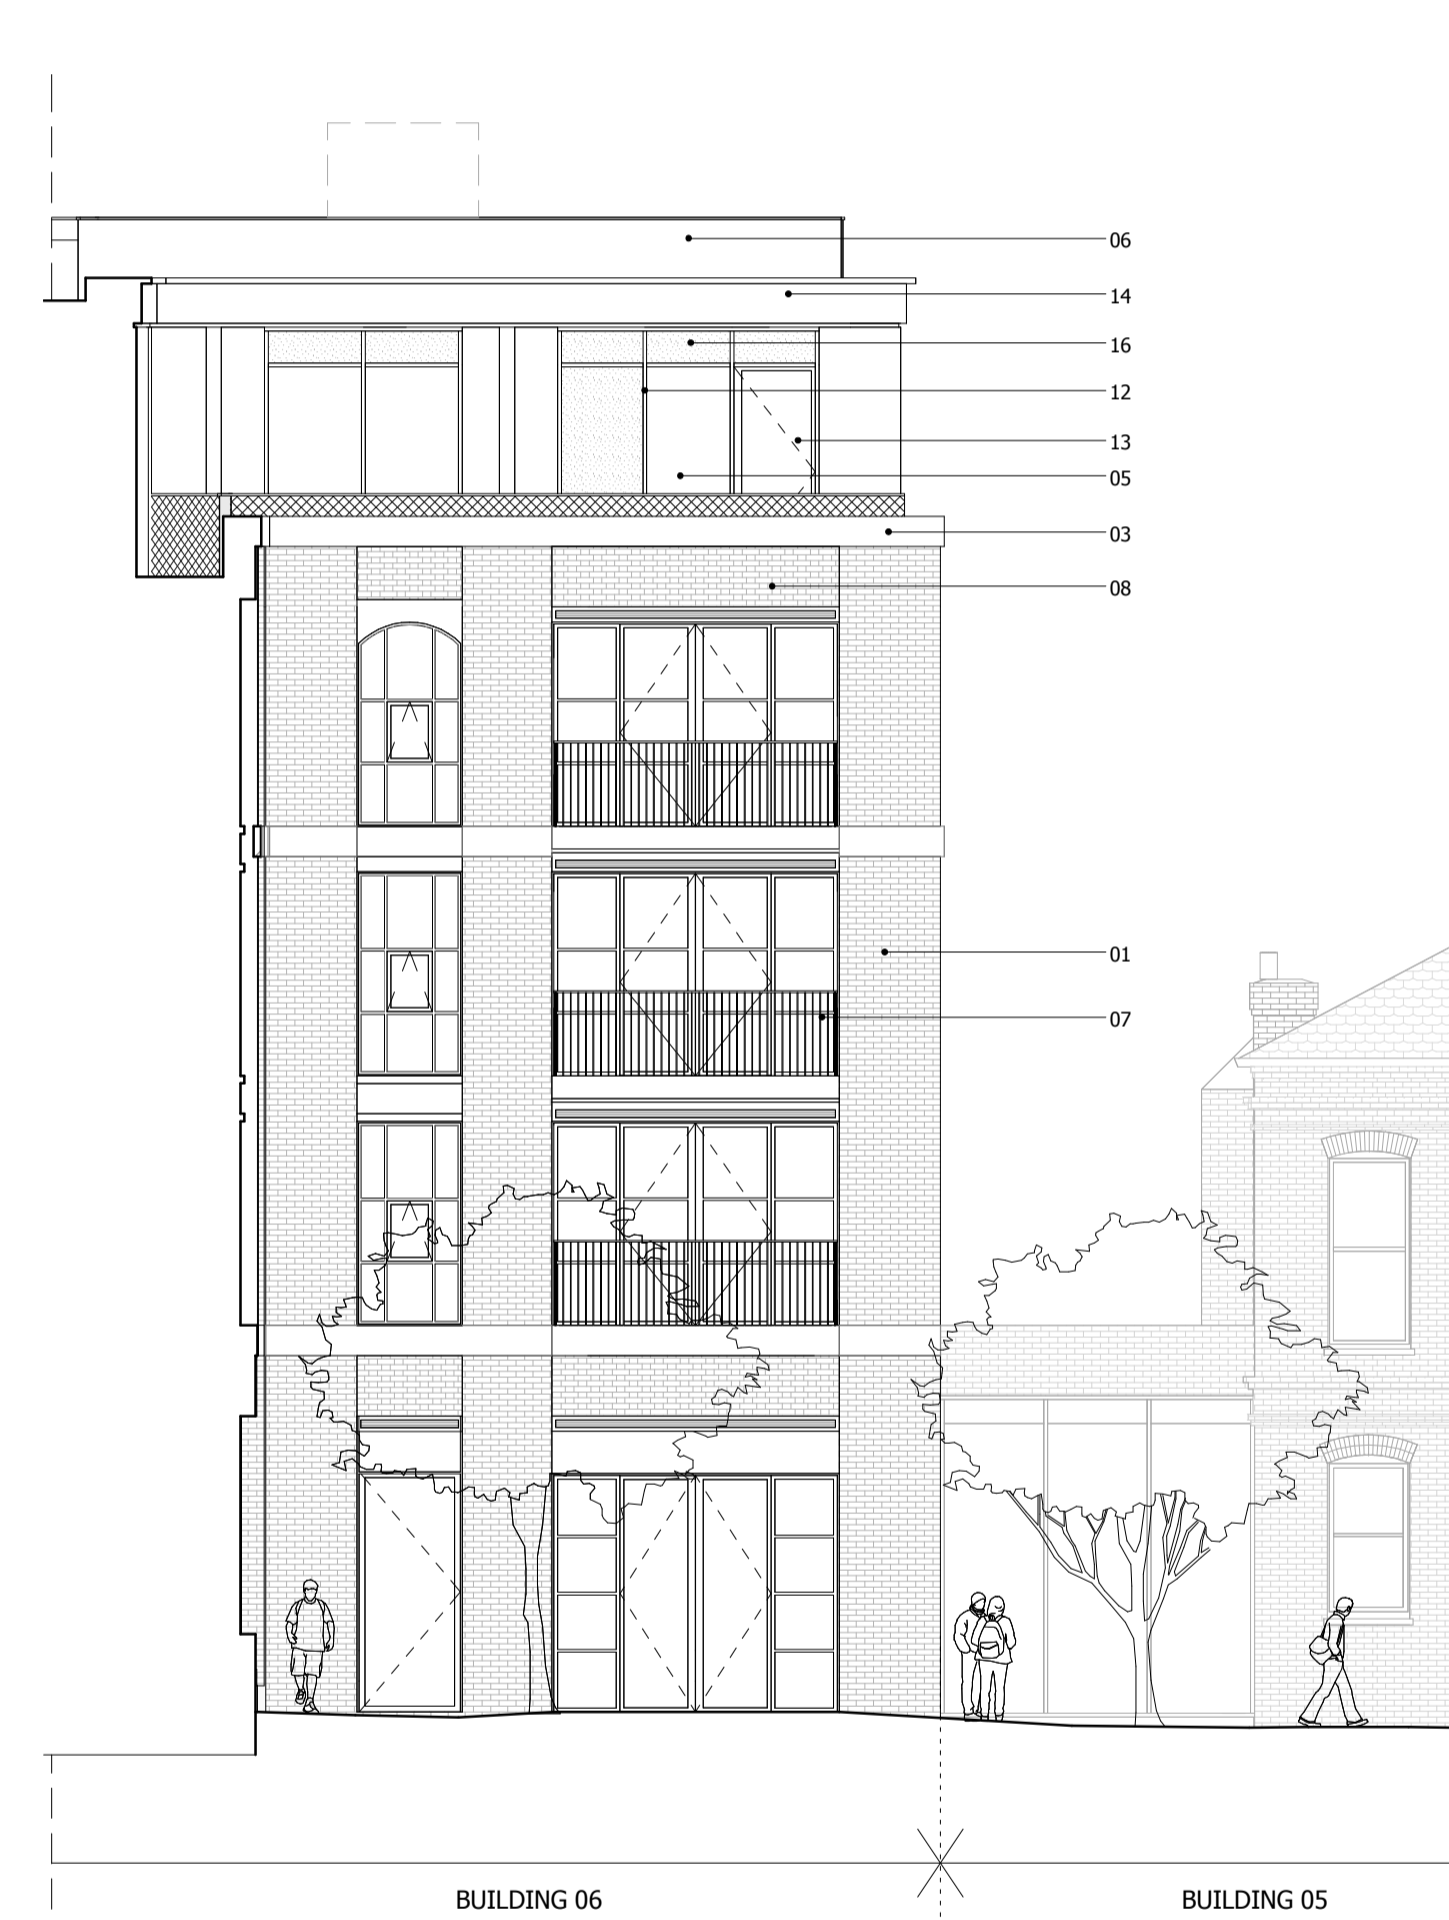

GLA SUBMISSION	27/04/20	BJ	C
DRAFT GLA SUBMISSION	24/01/20	KH	B
FINAL DRAFT PLANNING APPLICATION	21/10/19	KH	A
LEGAL REVIEW	13/09/19	KH	-
Revision description	Date	Check	Rev

**SQUIRE & PARTNERS**

The Department Store  
248 Ferndale Road London SW9 8FR  
T: 020 7278 5555 F: 020 7239 0495

info@squireandpartners.com  
www.squireandpartners.com

Project  
**Stag Brewery**  
Richmond

Drawing  
**BUILDING 06 - PROPOSED SOUTH ELEVATION 01**

Drawn	Date	Scale
NSH	13/09/09	1:100 @ A1 1:200 @ A3
Job Number	Drawing number	Revision
18125	C645_B06_E_S_001	C