



LEGEND

GENERAL

- Site Planning Application Boundary
- School Planning Application Boundary

PAVING

- Paving Type 1: Green grass
- Paving Type 2: Stone paving for paved surface
- Paving Type 3: Stone flag paving for plaza and entrance
- Paving Type 4: Stone flag paving for plaza and entrance
STRUCTURES

- Fence Type 1: 1.2m high white fence
- Fence Type 2: 2.0m high white fence
- Fence Type 3: 2.0m high white fence
- Wall Type 1: 1.2m high white brick wall
- Wall Type 2: 1.2m high white brick wall
- Wall Type 3: 1.2m high white brick wall
- New Riverwall: Concrete wall with brick cladding and concrete coping with green landscape
- Masonry pier: Concrete masonry pier with brick cladding and concrete coping
- Existing Riverwall Retained: Existing concrete wall to be retained
- Gate Type 1: 2.0m high white gate

FURNITURE

- Bin Type 1: 120 litre bin
- Seat Type 1: 1.2m x 0.6m seat
- Seat Type 2: 1.2m x 0.6m seat
- Cycle Stand Type 1: 1.2m x 0.6m stand
- Handrail Type 1: 1.2m high handrail
- Tree Surround Type 1: 1.2m high surround

FEATURE

- Model Railway Track: 1:24 scale model railway track

LIGHTING

- Lighting Column: 1.2m high lighting column
- Bespoke Lighting Mast: 1.2m high lighting mast
- Bespoke Lighting Mast: 1.2m high lighting mast
- Sports Lighting Column: 1.2m high lighting column


PLANTING

- Short Mown Grass
- Planting Mix
- Rain Garden Planting
- Low Shrub Planting
- Hedge Type 1
- Existing Trees to be Retained
- Proposed Trees

rev	details	by	date
D00	Issued for Planning	RJ	02/02/2018
D01	Issued for Planning	RJ	09/02/2018

Notes

- 1.0 Do not scale from drawing, use figured dimensions only
- 1.1 All dimensions to be checked onsite
- 1.2 This drawing to be read in conjunction with all other Gillespies drawings and specifications

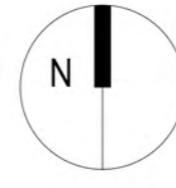

Site plan

Project title
STAG BREWERY

Drawing title
**Proposed Site Wide Landscape
Rendered Masterplan**

Drawing number
P10736-00-001-100

Drawing Status
DESIGN

Date
02/02/18

Scale
1:500 @ A0


Client
DARTMOUTH CAPITAL

Revision
D01

Checked
RC

© copyright GILLESPIES LLP, all rights reserved



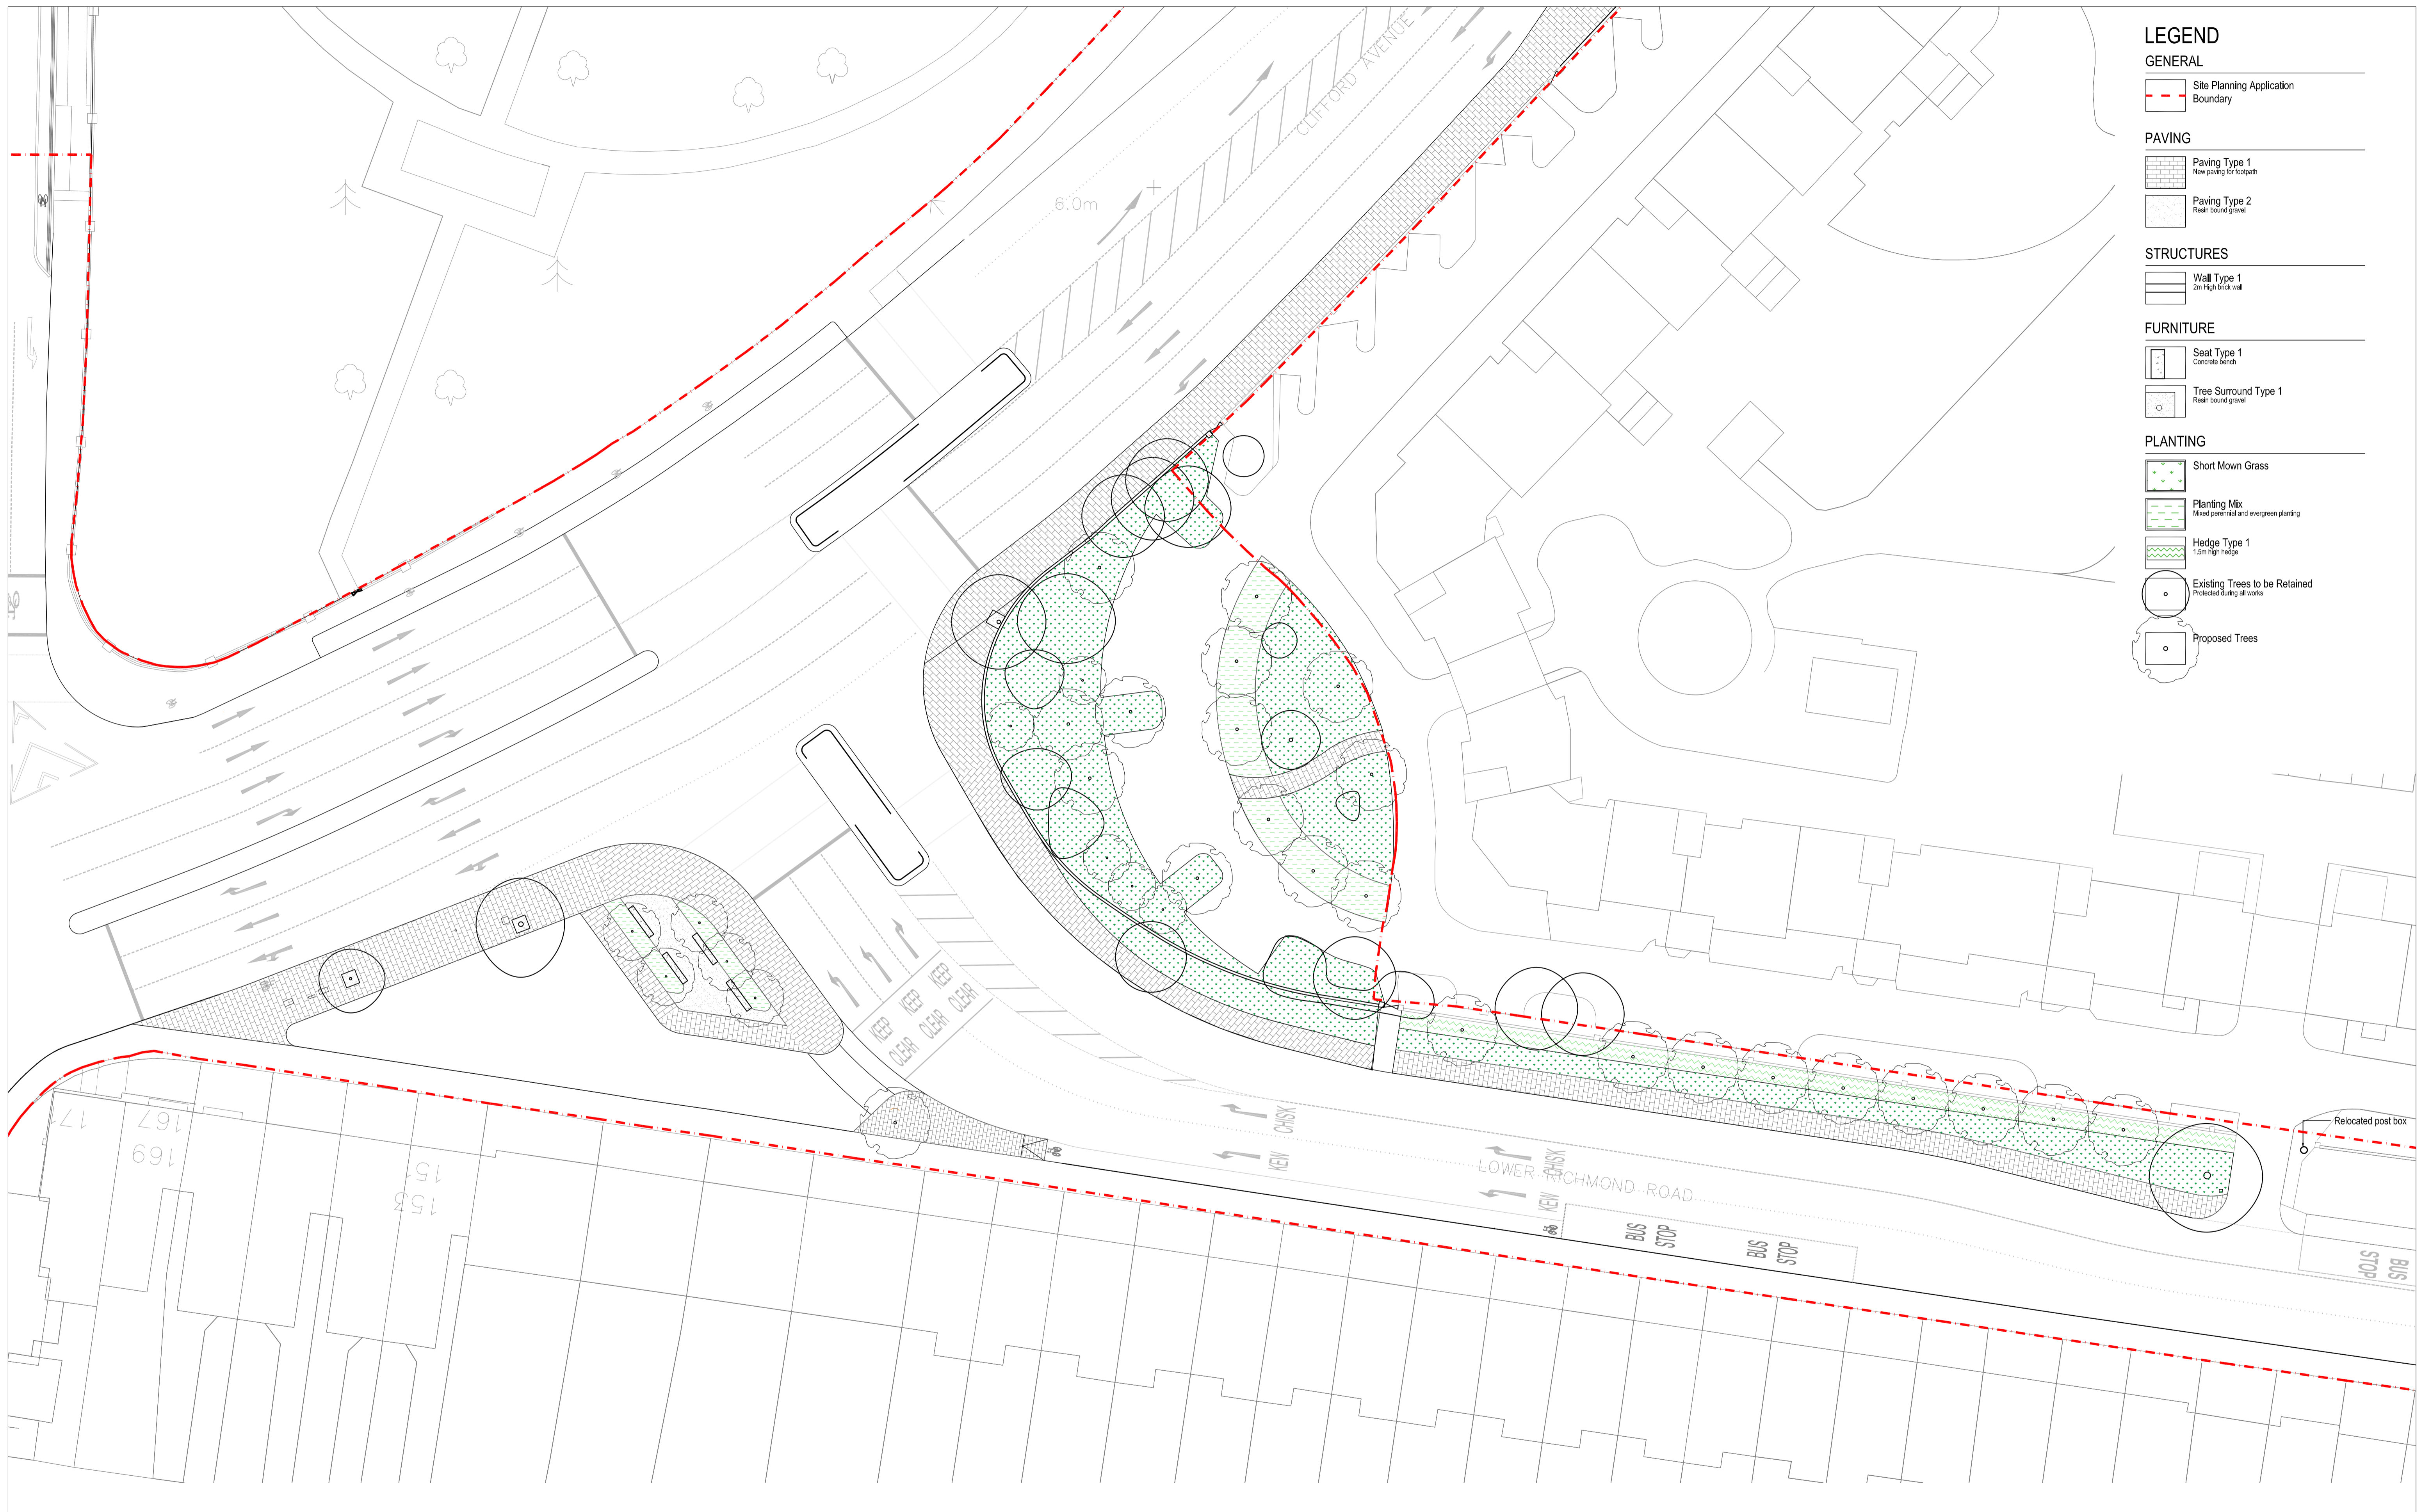

LEGEND

GENERAL

- Site Planning Application Boundary

PAVING

- Paving Type 1
New paving for footpath
- Paving Type 2
Resin bound gravel

STRUCTURES

- Wall Type 1
2m High brick wall

FURNITURE

- Seat Type 1
Concrete bench
- Tree Surround Type 1
Resin bound gravel


PLANTING

- Short Mown Grass
- Planting Mix
Mixed potential and evergreen planting
- Hedge Type 1
1.5m high hedge
- Existing Trees to be Retained
Protected during all works
- Proposed Trees

rev	details	by	date
D00	Issue for Information	RJ	07.11.2017
D01	Issue for Planning	RJ	25.01.2018
D02	Issue for Planning	RJ	02.02.2018
D03	Issue for Planning	RJ	09.02.2018

Notes

- 1.0 Do not scale from drawing, use figured dimensions only
- 1.1 All dimensions to be checked onsite
- 1.2 This drawing to be read in conjunction with all other Gillespies drawings and specifications

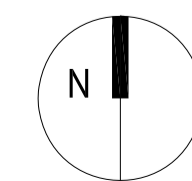

Project title
STAG BREWERY

Drawing title
Proposed Chalkers Corner Landscape GA Plan

Drawing number		Revision	
P10736-00-001-111			
Drawing Status		Revision	
DESIGN		D03	
Date	Scale	Drawn	Checked
07.11.17	1:250 @ A1	RJ	RC

Client
DARTMOUTH CAPITAL
Alameda House, 90-100 Sydney Street, London SW10 6NU
P: 0207 629 0209

GILLESPIES
1 St Johns Square, London EC1M 4EH
P: 020 7253 2020 E: design.london@gillespies.com

© copyright GILLESPIES LLP, all rights reserved