



**1** NORTH ELEVATION BAY STUDY 1 1to100  
SCALE: 1: 100

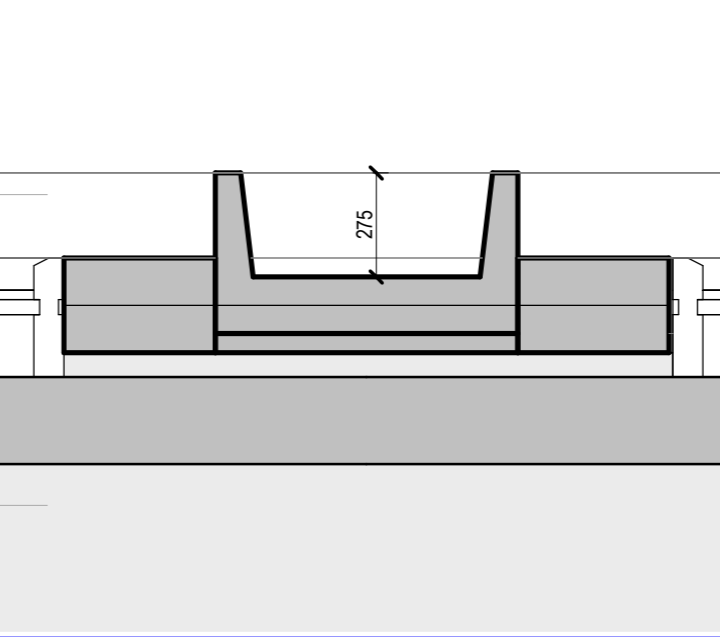

**2** Plan-Detail  
SCALE: 1: 20

- KEY
- 01 PPC aluminium shopfronts
  - 02 Weathered red brick
  - 03 Weathered red brick key stone arch to match existing
  - 04 Soldier course weathered red brick
  - 05 Soldier course red brick
  - 06 Hit and miss red brick
  - 07 Stone composite panels
  - 08 Stone composite window reveals
  - 09 Curtain wall system
  - 11 Dark PPC aluminium
  - 12 Glazed spandrel panel
  - 13 Retractable awning/canopy
  - 14 Shopfront ventilation louvre/decorative meshwork
  - 15 PPC aluminium utilised curtain wall system
  - 16 Adaptable retail areas for pop-up vendors
  - 17 Retractable louvred gate
  - 18 Louvred plant screen

notes:  
Do not scale from drawings. All discrepancies to be reported to Gensler architect immediately.  
All dimensions to be verified by contractor on site prior to any works

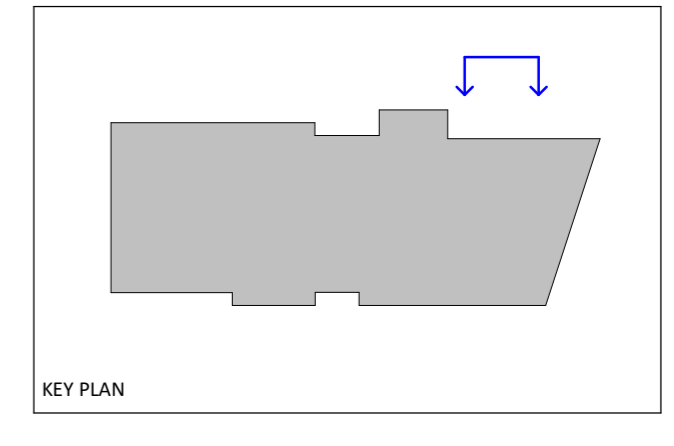


rev	date	revision note	drawn	checked
P01	08.12.23	PLANNING SUBMISSION	AMR	HW

**Gensler**  
Moretown  
London  
E1W 1YW  
England  
United Kingdom  
Tel +44 (0) 20 7073 9600  
Fax +44 (0) 20 7539 1917

**BGY**  
Buckly Gray Yeoman  
4.04 The Tea Building  
56 Shoreditch High Street  
London  
E1 6JJ  
Tel +44 20 7033 9913

client  
Bishopsgate Goodsyrd Regeneration Limited  
-  
-  
-  
-

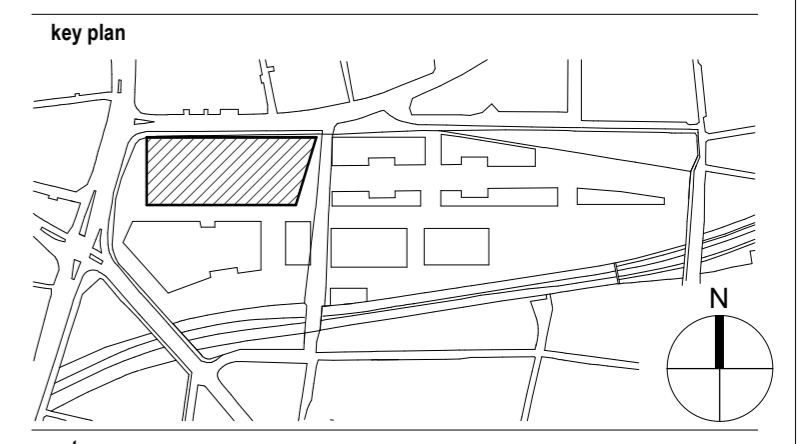

category  
BUC - PLANNING DRAWINGS  
family  
00600 BAY STUDIES  
title  
Proposed North Elevation Bay Study 1

project  
Ballymore Bishopsgate Goods Yard  
Braithwaite St London E1 6GJ

project number	drawn	checked				
08.8217.000	AMR	HW				
scale	date of first issue	status				
As indicated@A1	08/12/23	S0				
project code	originator	Volume	Level/Loc.	Type	Role	number
BGY - BUC - 01 -						ZZ-DR-A-00631