


notes:
Do not scale from drawings. All discrepancies to be reported to Gensler architect immediately.
All dimensions to be verified by contractor on site prior to any works

Please note context information is for illustrative purposes only, not to be measured from

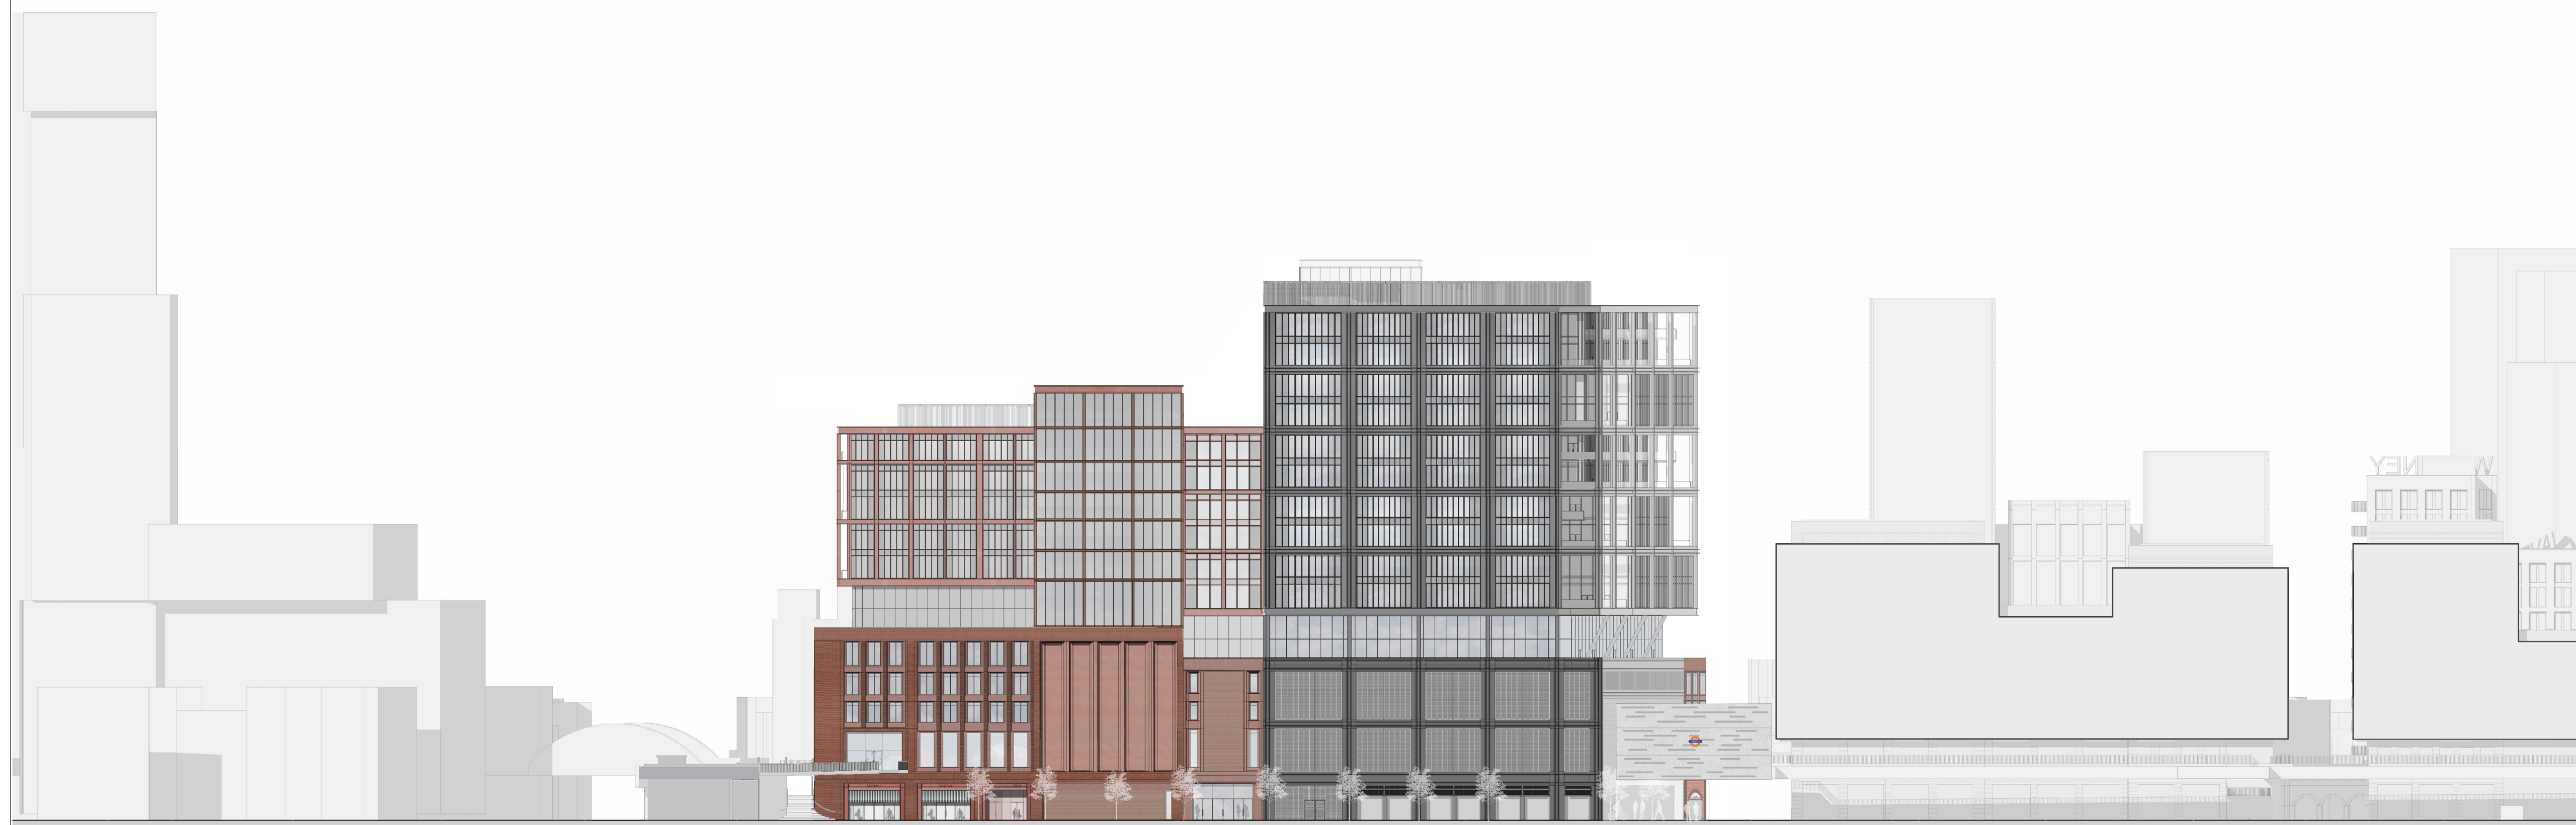

rev	date	revision note	drawn	checked
P01	08.12.23	PLANNING SUBMISSION	AMR	HW

Gensler

Moretown
London
E1W 1YW
England
United Kingdom


Tel +44 (0) 20 7073 9600
Fax +44 (0) 20 7539 1917

BGY

Bucky Gray Yeoman
4.04 The Tea Building
56 Shoreditch High Street
London
E1 6JJ

Tel +44 20 7033 9913

client
Bishopsgate Goodsyards Regeneration Limited

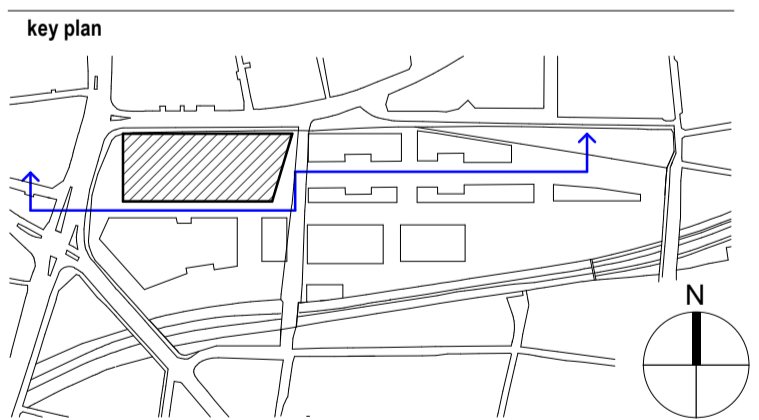

category
BUC - PLANNING DRAWINGS
family
00400 ELEVATIONS
title
Proposed Contextual South Elevation

project
Ballymore Bishopsgate Goods Yard
Braithwaite St London E1 6GJ

project number	08.8217.000	drawn	AMR	checked	HW
scale	1:500@A1	date of first issue	08/12/23	status	S0
project code	originator	Volume	Level/Loc.	Type	Role number

BGY - BUC - 01 - ZZ-DR-A-00437