
 



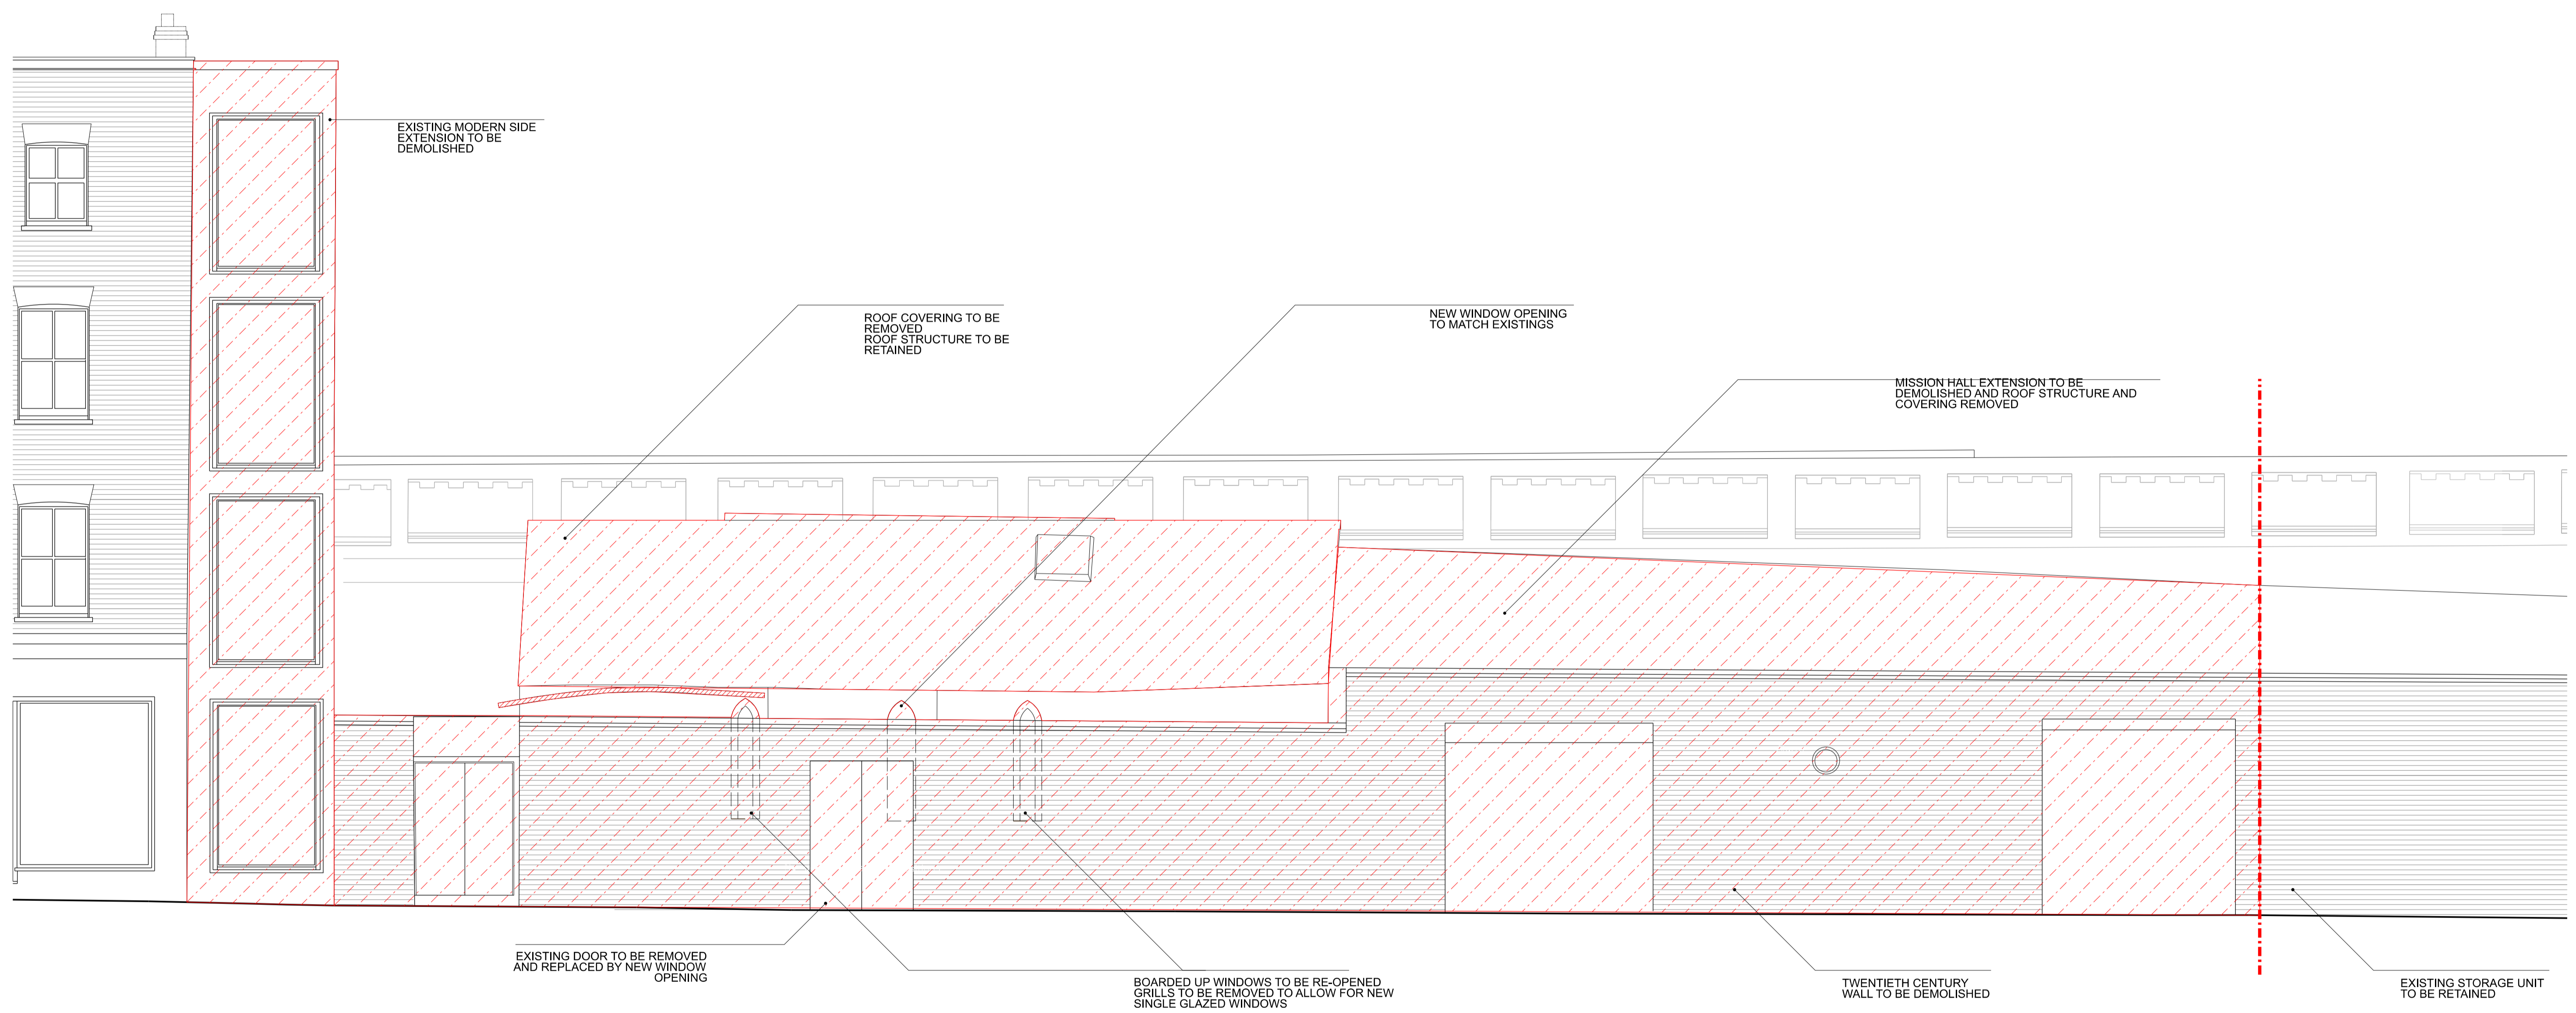
This drawing is protected by copyright and must not be copied or reproduced without the written consent of Chris Dyson Architects LLP. All dimensions and sizes to be checked on site. North points shown are indicative. ©

Do not scale off this drawing except for planning purposes. Dimensions, area and levels are only approximate and subject to site survey. All dimensions to be checked on site. Any discrepancies or variations to be reported to the architect before work commences.


This drawing to be read in conjunction with the specification, where provided, and all relevant consultants drawings and / or specialist drawings / documents and any discrepancies or variations to be reported to the architect before the affected work commences.

KEY


-  EXISTING STRUCTURE
-  DEMOLITIONS
-  BOUNDARY LINE



1 1:50 @ A1/ 1:100 @ A3
EXISTING FRONT ELEVATION - 2

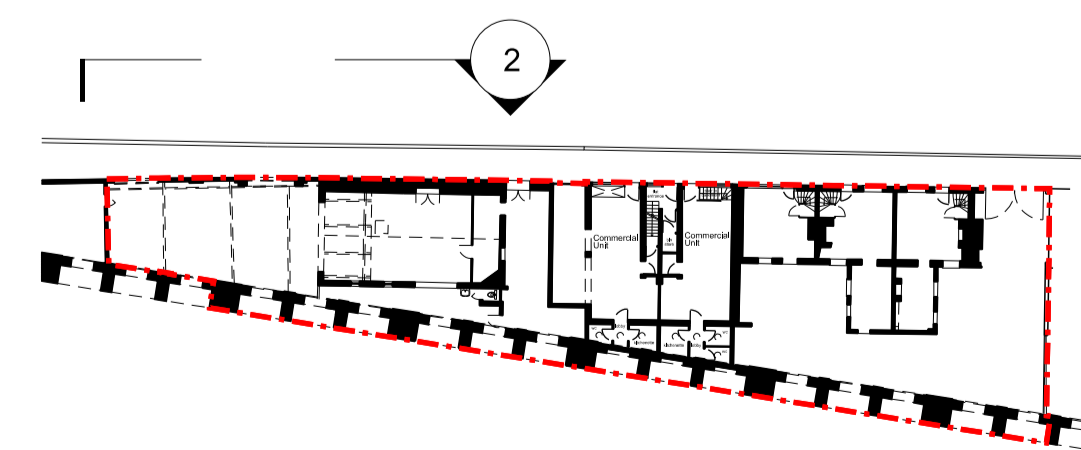

KEY NTS
PLAN

 

01	19.03.24	RMA ISSUE	VY
00	29.11.22	FIRST ISSUE	CC
Rev	Date	Notes	Int.
Client / Project:			
BISHOPSGATE GOODSYARD REGENERATION Ltd BISHOPSGATE GOODSYARD			
Drawing Title:			
PLOT 5 EXISTING ELEVATION MISSION HALL			
Status:			
PLANNING			
Date	Drawn	Check	Scale 50 @ A1
NOV '22	MF YY DR	CC MW	Scale 100 @ A3
CDA Internal Project No:			Revision
0368			Letter
Drawing No:			
BGY-CDA05-ZZ-DR-A-05412 01			

CHRISDYSON
ARCHITECTS

Chris Dyson Architects LLP, 1 Fashion St, London E1 6LY
+44 (0)20 7247 1816 www.chrisdyson.co.uk