


This drawing is protected by copyright and must not be copied or reproduced without the written consent of Chris Dyson Architects LLP. All dimensions and sizes to be checked on site. North points shown are indicative. ©

Do not scale off this drawing except for planning purposes. Dimensions, area and levels are only approximate and subject to site survey. All dimensions to be checked on site. Any discrepancies or variations to be reported to the architect before work commences.

This drawing to be read in conjunction with the specification, where provided, and all relevant consultants drawings and / or specialist drawings / documents and any discrepancies or variations to be reported to the architect before the affected work commences.

KEY

- EXISTING RETAINED STRUCTURE
- EXISTING REBUILT STRUCTURE
- NEW STRUCTURE
- PAVEMENT / ROOF / NEIGHBOURING BLDGS
- OFFICE
- CAFE / RESTAURANT / RETAIL
- RESI
- BOUNDARY LINE

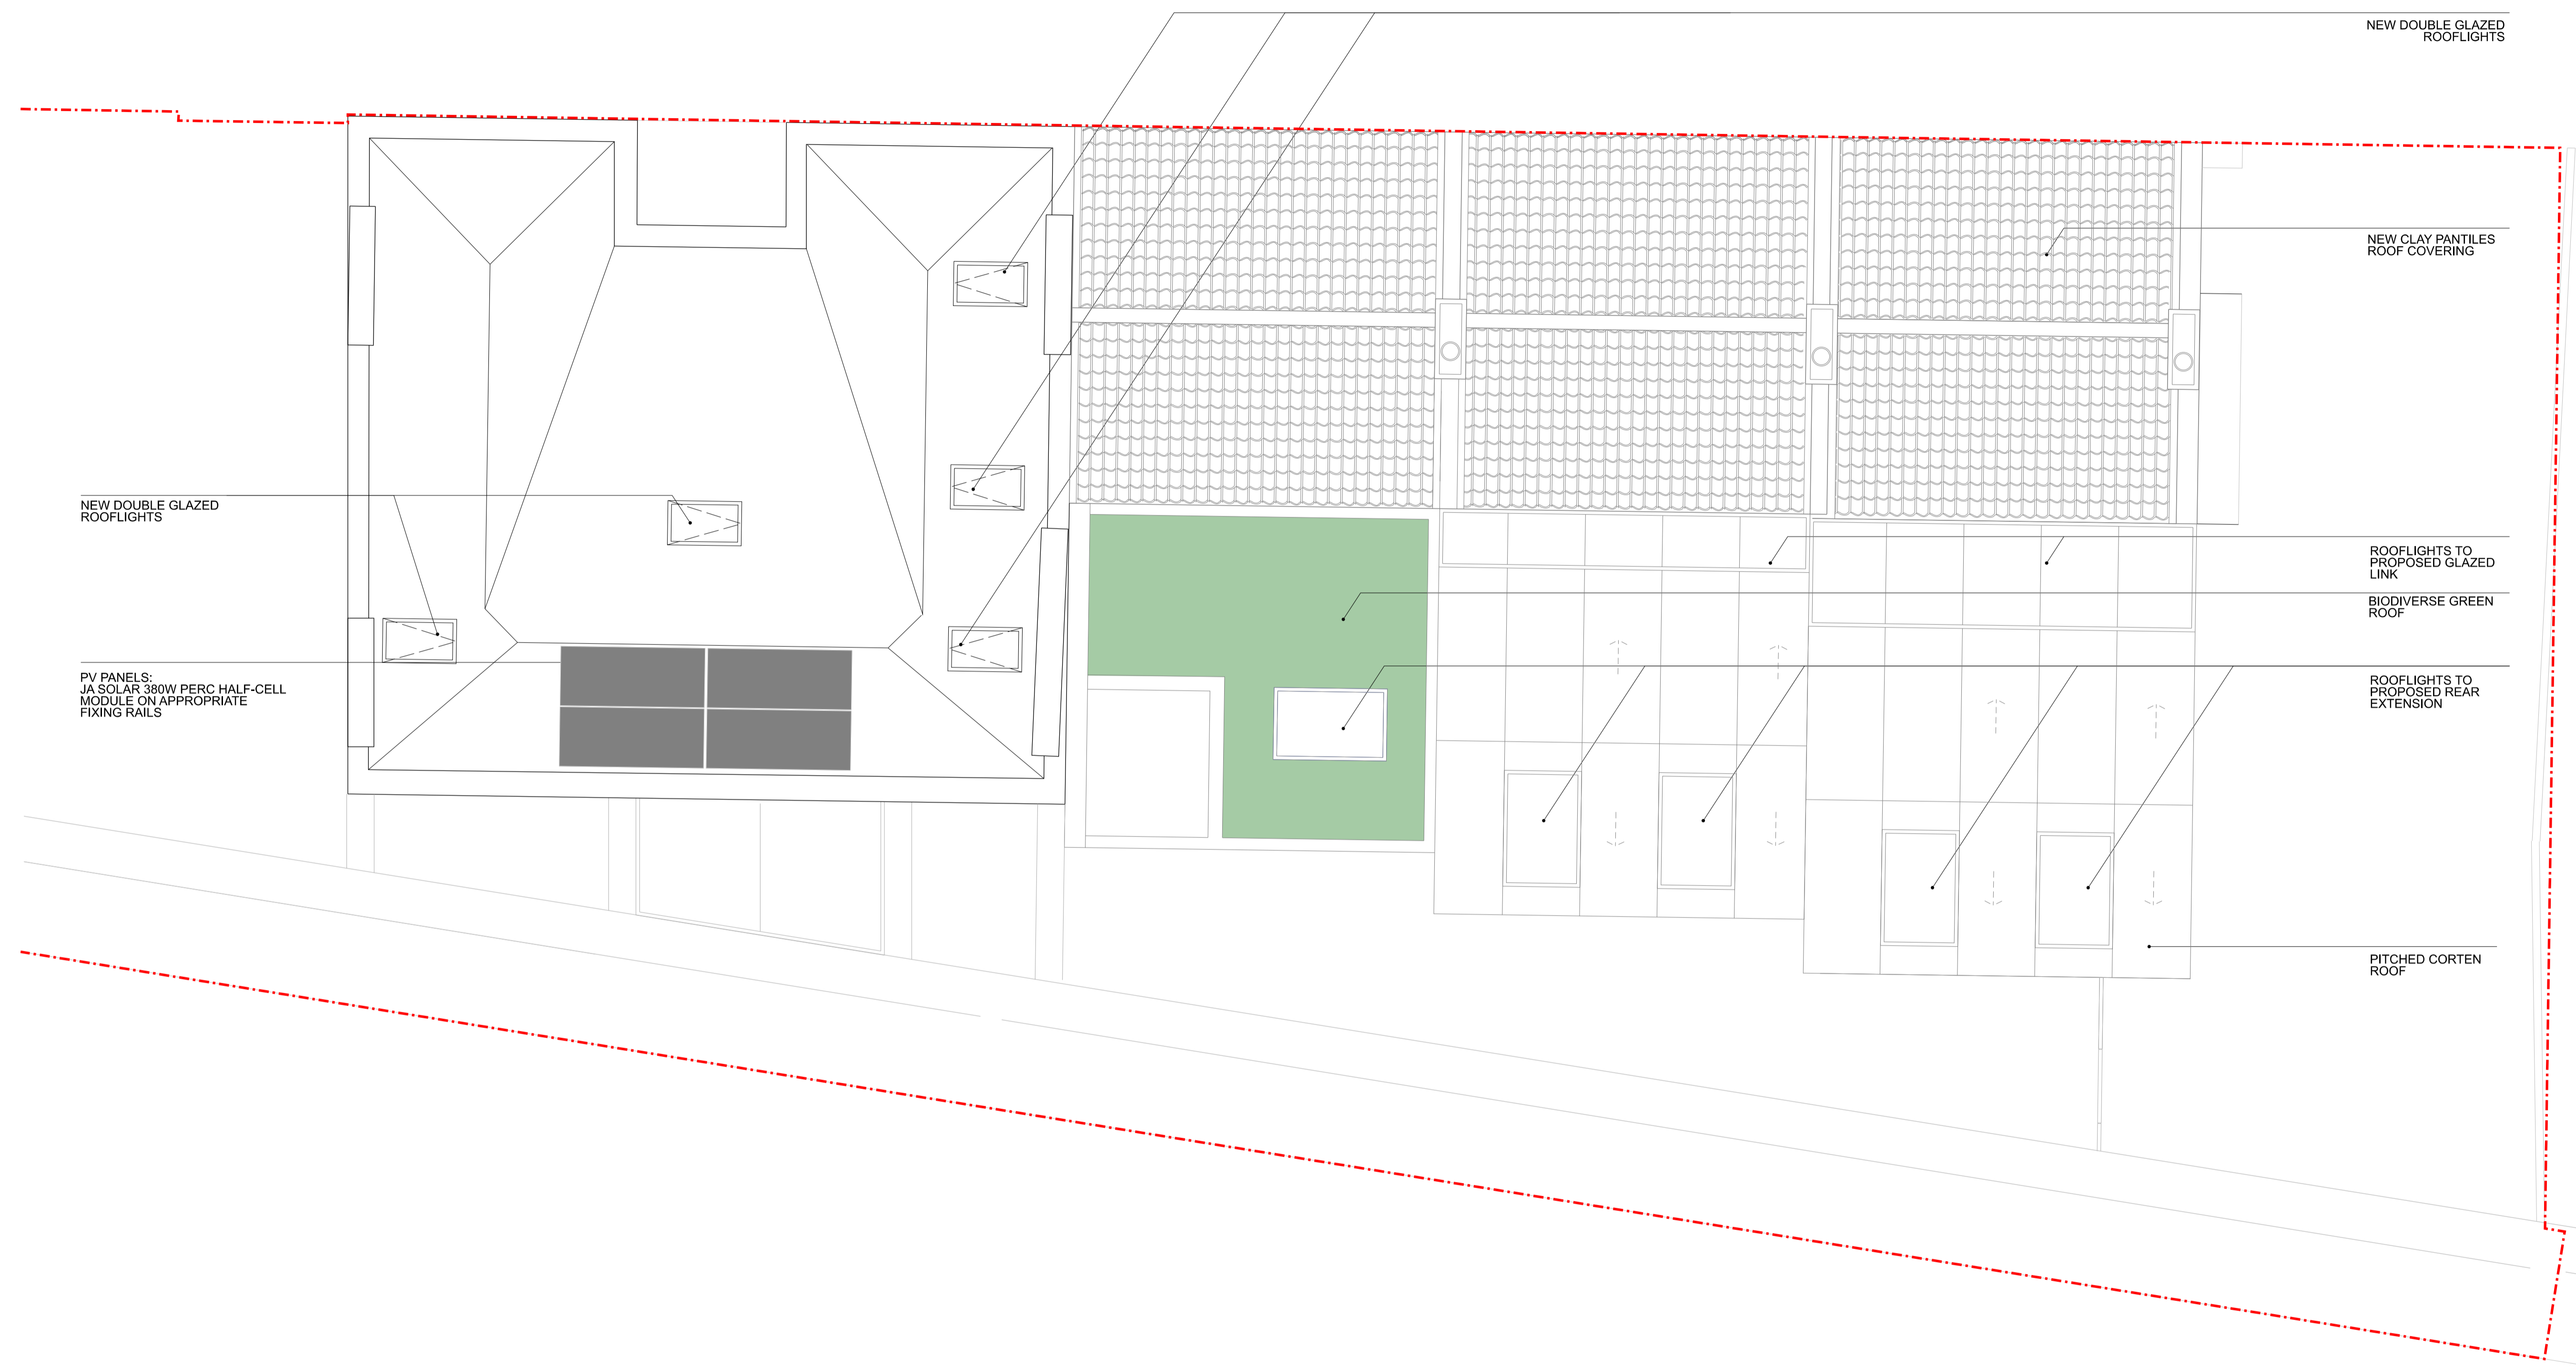

NEW DOUBLE GLAZED ROOFLIGHTS

PV PANELS:
JA SOLAR 380W PERC HALF-CELL
MODULE ON APPROPRIATE
FIXING RAILS

NEW DOUBLE GLAZED ROOFLIGHTS

NEW CLAY PANTILES ROOF COVERING

ROOFLIGHTS TO PROPOSED GLAZED LINK
BIO-DIVERSE GREEN ROOF

ROOFLIGHTS TO PROPOSED REAR EXTENSION

PITCHED CORTEN ROOF

1 1:50 @ A1 / 1:100 @ A3
PROPOSED ROOF PLAN

Rev	Date	Notes	Int.
01	19.03.24	RMA ISSUE	VY
00	29.11.22	FIRST ISSUE	CC

Client / Project:
BISHOPSGATE GOODSYARD
REGENERATION Ltd
BISHOPSGATE GOODSYARD


Drawing Title:
**PLOT 5 - ROOF PLAN
PROPOSED COTTAGES &
VICTORIAN BUILDING**

Status:
PLANNING

Date	Drawn	Check	Scale 50 @ A1
NOV '22	MF VY DR	CC MW	Scale 100 @ A3

CDIA Internal Project No:
0368
Drawing No:
BGY-CDA05-RL-DR-A-20211 01

**CHRIS DYSON
ARCHITECTS**

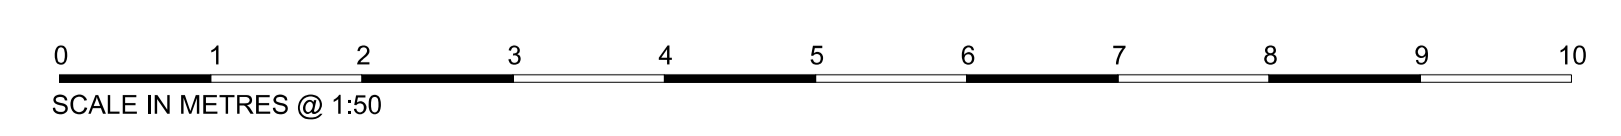

Chris Dyson Architects LLP, 1 Fashion St, London E1 6LY
+44 (0)20 7247 1816 www.chrisdyson.co.uk