


This drawing is protected by copyright and must not be copied or reproduced without the written consent of Chris Dyson Architects LLP. All dimensions and areas to be checked on site. North points shown are indicative. ©

Do not scale off this drawing except for planning purposes. Dimensions, area and levels are only approximate and subject to site survey. All dimensions to be checked on site. Any discrepancies or variations to be reported to the architect before work commences.


This drawing to be read in conjunction with the specification, where provided, and all relevant consultants drawings and / or specialist drawings / documents and any discrepancies or variations to be reported to the architect before the affected work commences.

**KEY**


- EXISTING STRUCTURE
- NEW STRUCTURE

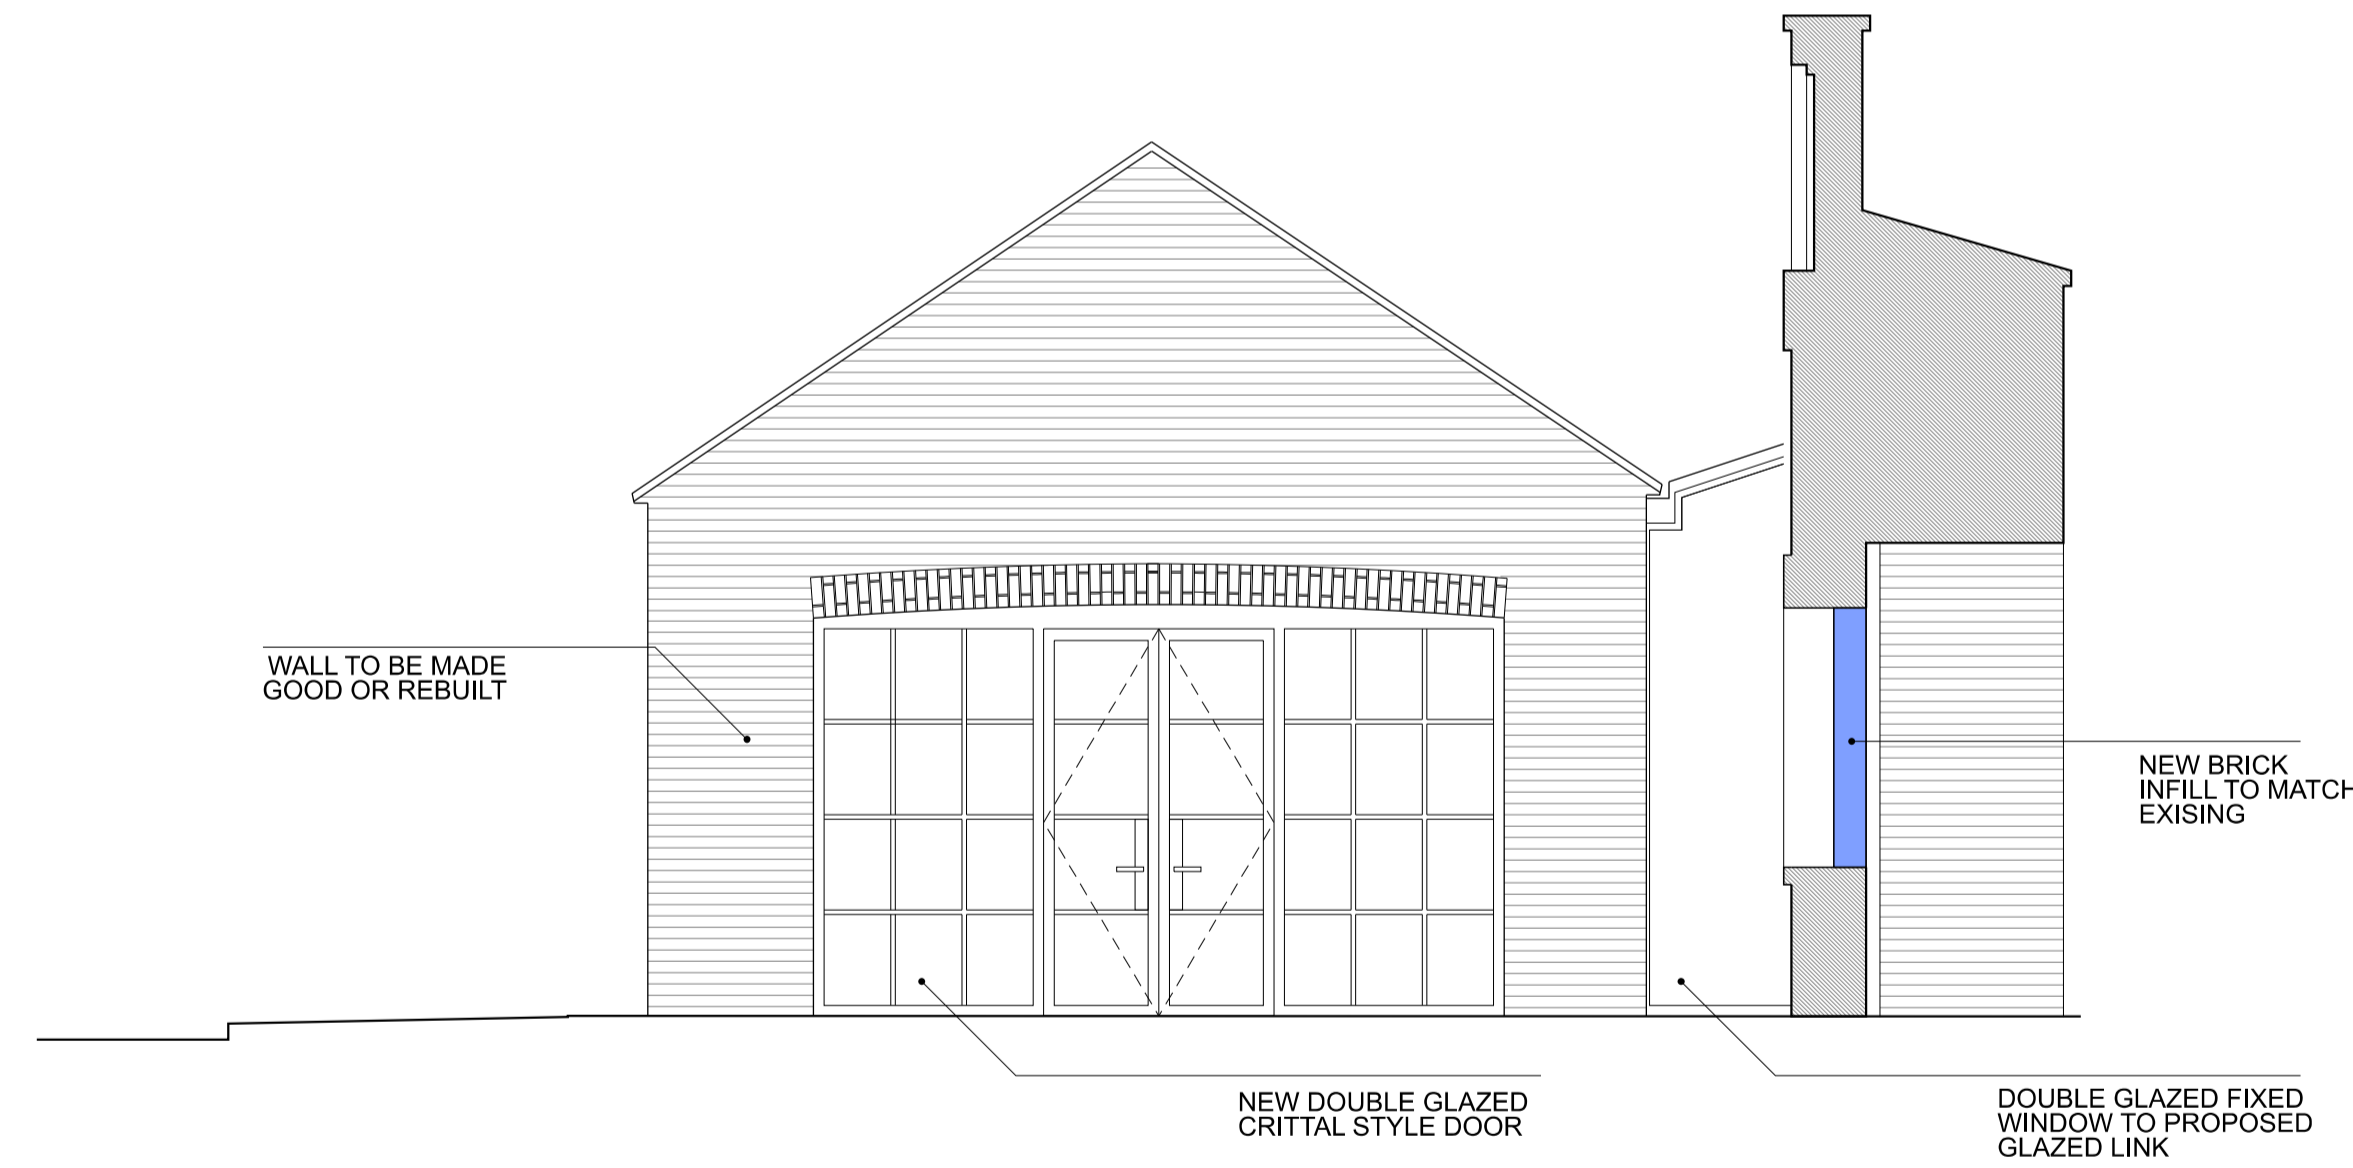

**1** 1:50 @ A1 / 1:100 @ A3  
PROPOSED WEST ELEVATION - 3

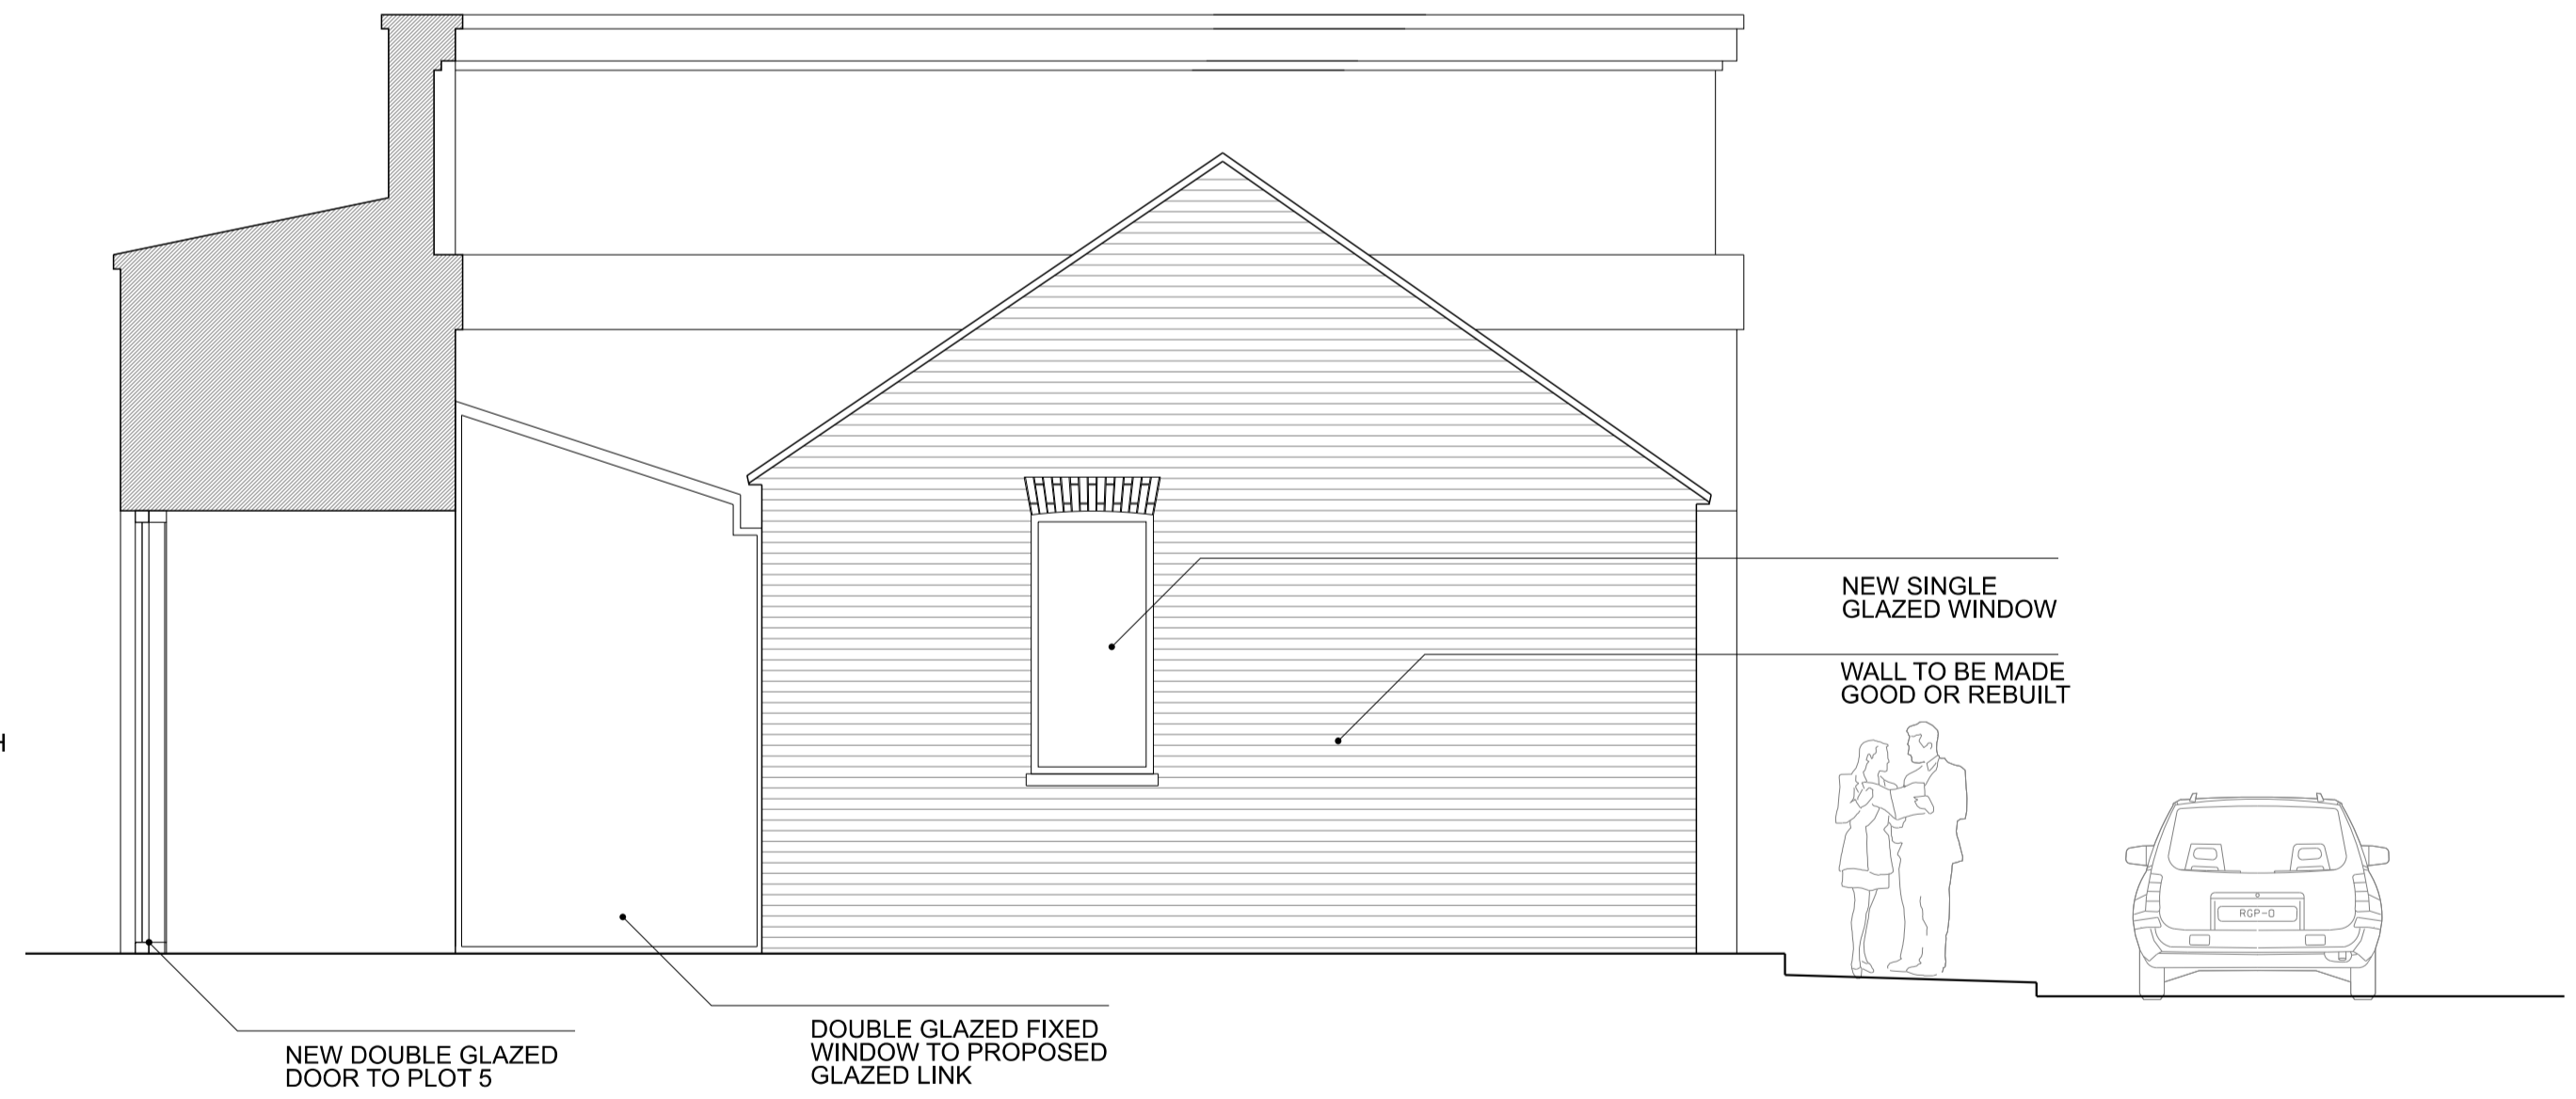

**2** 1:50 @ A1 / 1:100 @ A3  
PROPOSED EAST ELEVATION - 4

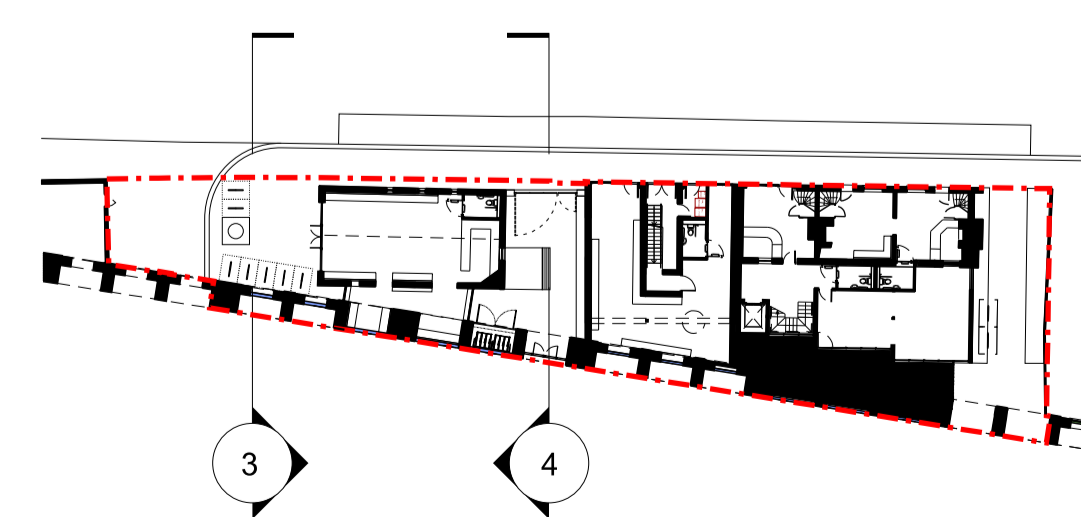

**KEY** NTS PLAN



Rev	Date	Notes	Int.
01	19.03.24	RMA ISSUE	YY
00	29.11.22	FIRST ISSUE	CC

Client / Project:  
**BISHOPSGATE GOODSYARD  
 REGENERATION Ltd  
 BISHOPSGATE GOODSYARD**

Drawing Title:  
**PLOT 5  
 PROPOSED EAST & WEST  
 ELEVATIONS MISSION HALL**

Status:  
**PLANNING**

Date	Drawn	Check	Scale
NOV '22	MF VY DR	CC MW	Scale 50 @ A1 Scale 100 @ A3

CDA Internal Project No:  
 0368

Drawing No:  
 BGY-CDA05-ZZ-DR-A-20413 01

**CHRISDYSON  
 ARCHITECTS**