


This drawing is protected by copyright and must not be copied or reproduced without the written consent of Chris Dyson Architects LLP. No dimensions are to be scaled from this drawing. All dimensions and sizes to be checked on site. North points shown are indicative. ©

Do not scale off this drawing except for planning purposes. Dimensions, area and levels are only approximate and subject to site survey. All dimensions to be checked on site. Any discrepancies or variations to be reported to the architect before work commences.

This drawing to be read in conjunction with the specification, where provided, and all relevant consultants drawings and / or specialist drawings / documents and any discrepancies or variations to be reported to the architect before the affected work commences.

KEY

- APPLICATION SITE - PLOT 5
- - - BISHOPSGATE GOODSYARD MASTERPLAN

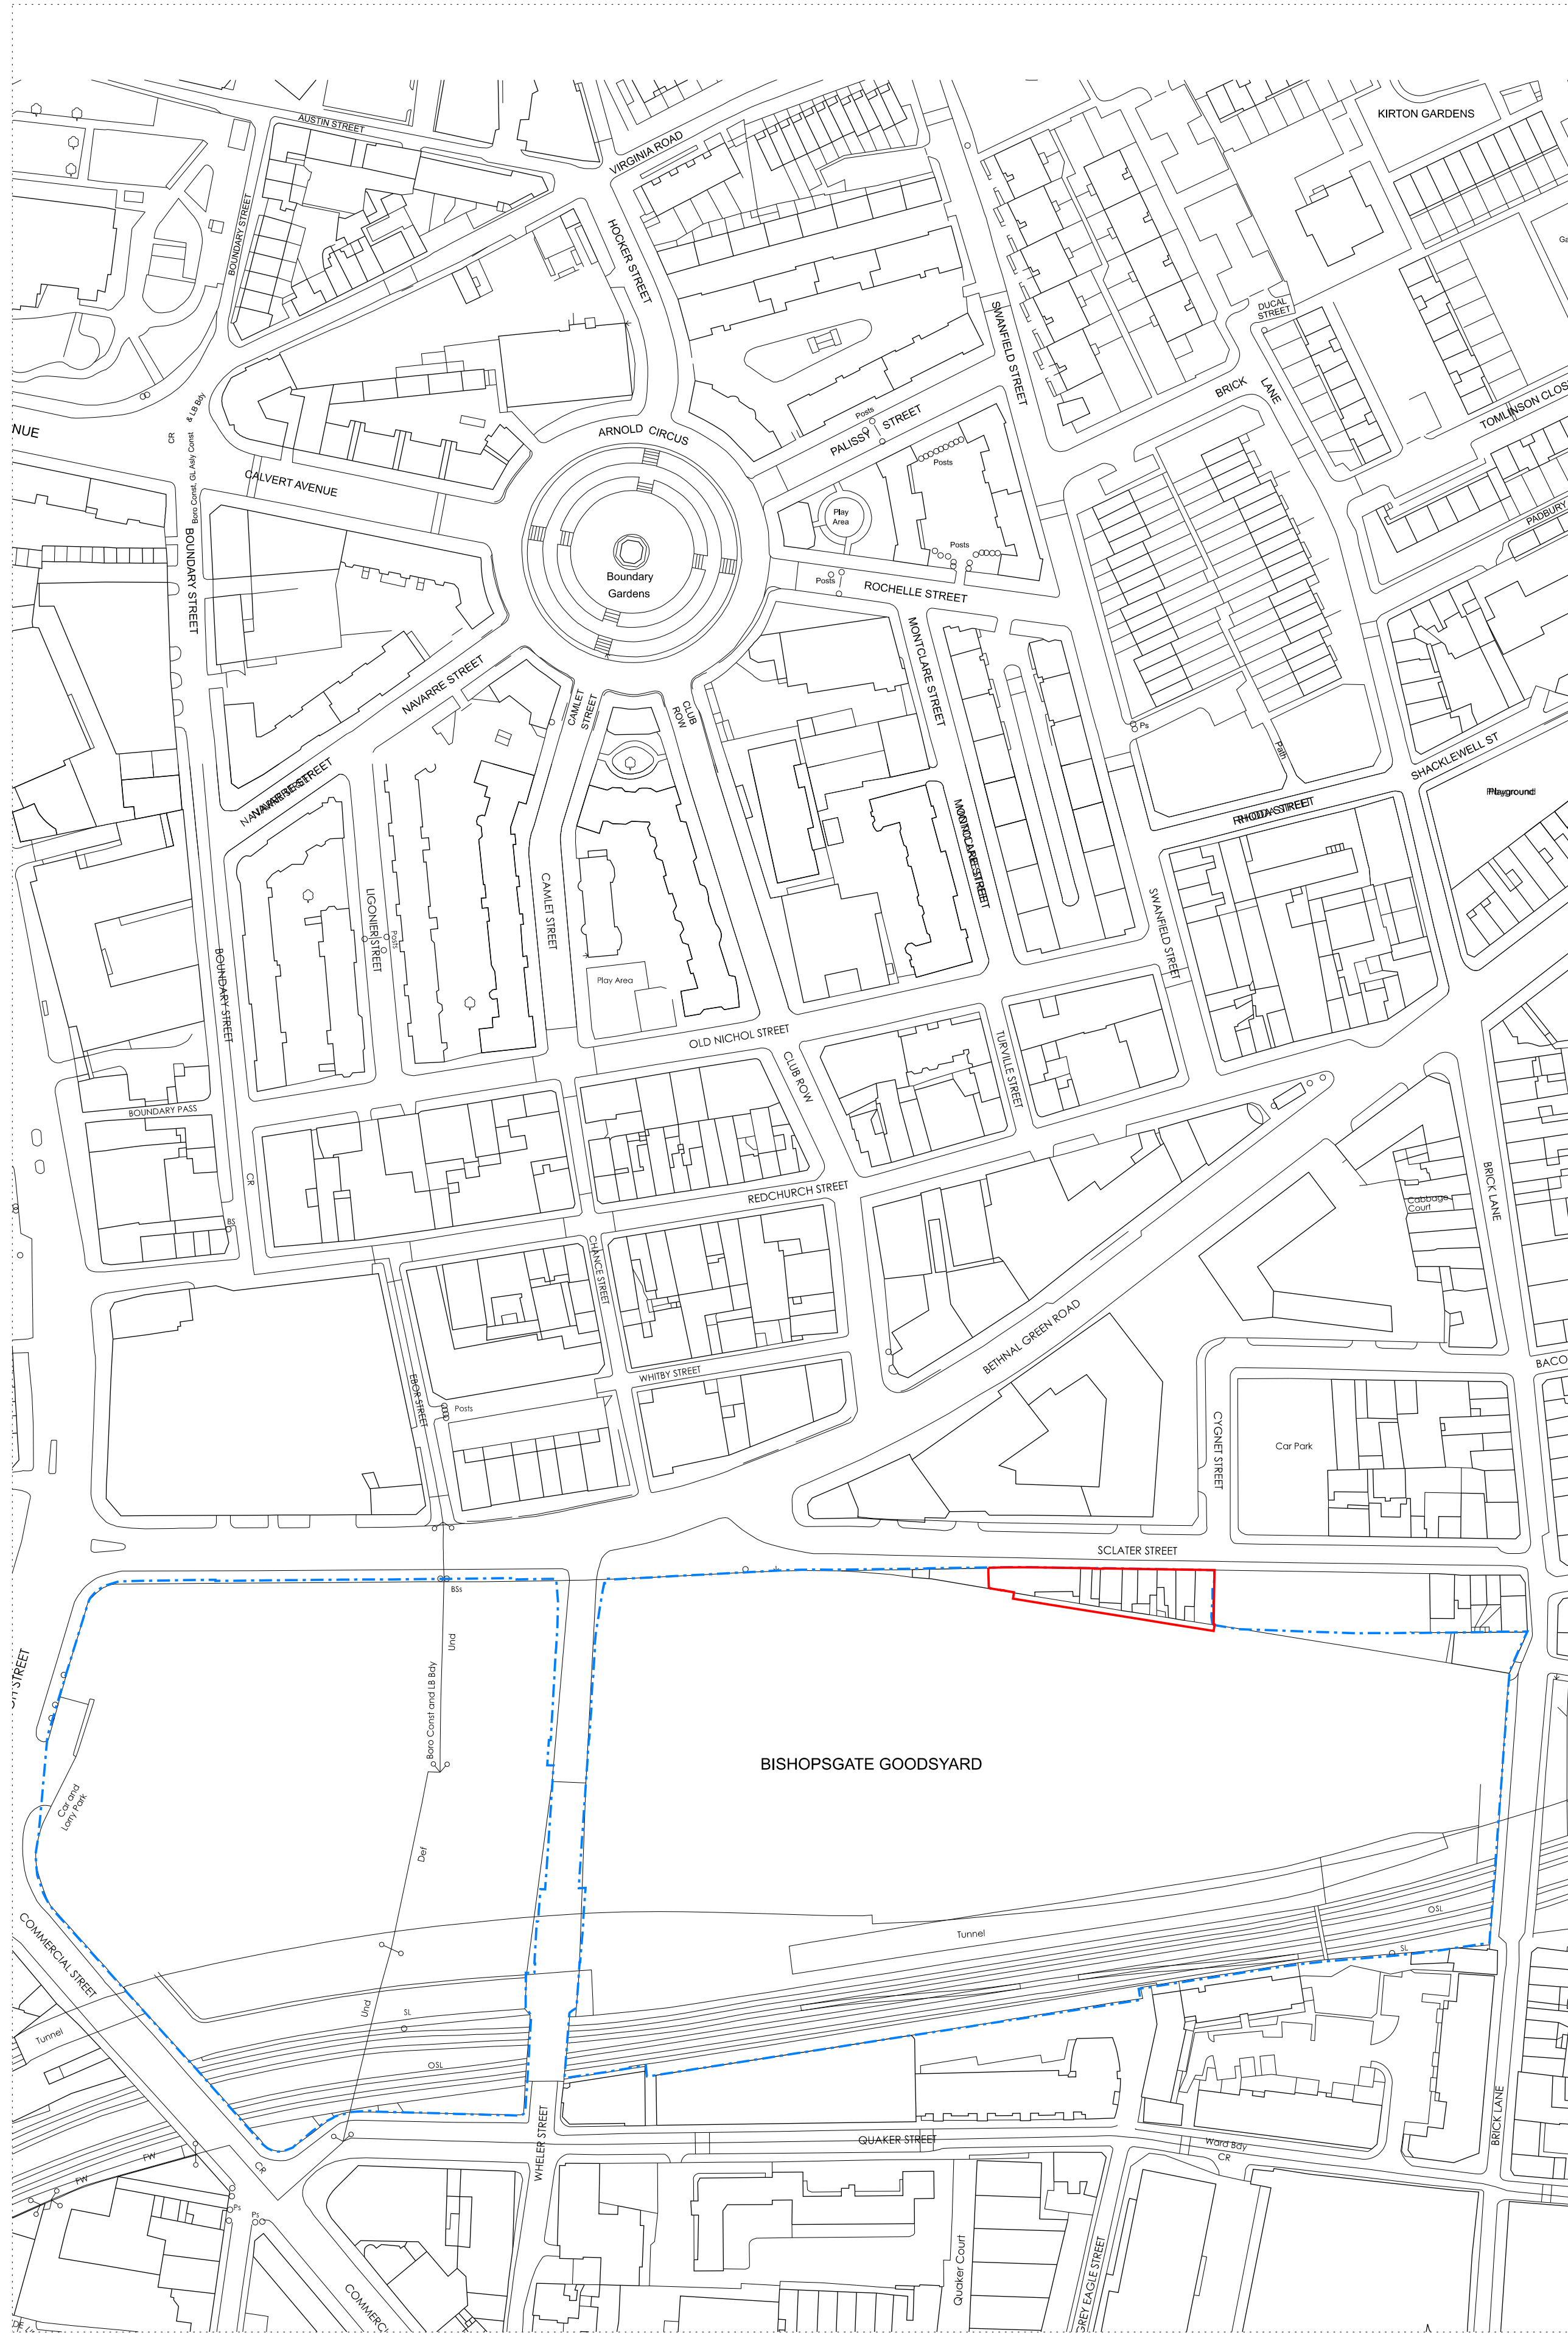

0 10 20 40
SCALE IN METRES @ 1:1000

1 1:1250@A1 1:2500@A3
LOCATION PLAN



0 1 2 3 4 5 6 7 8 9 10
SCALE IN METRES @ 1:200

2 1:200@A1 1:400@A3
SITE PLAN

Rev	Date	Notes	Int.
01	19.03.24	RMA ISSUE	YV
00	21.10.22	FIRST ISSUE	CC

Client / Project:
**BISHOPSGATE GOODSYARD
 REGENERATION Ltd
 BISHOPSGATE GOODSYARD**

Drawing Title:
**PLOT 5 - SCLATER STREET
 SITE & LOCATION PLAN**

Status:
PLANNING

Date	Drawn	Check	Scale 1000 @ A1
JUL '22	MF VY DR	CC MW	Scale 2000 @ A3

CDA Internal Project No:
0368

Drawing No:
BGY-CDA-05-00-DR-A-10202 01

**CHRIS DYSON
 S.L.I.H.C.T.V**

Chris Dyson Architects LLP, 1 Fashion St, London E1 6LY
 +44 (0)20 7247 1816 www.chrisdyson.co.uk