



This drawing is protected by copyright and must not be copied or reproduced without the written consent of Chris Dyson Architects LLP. All dimensions and sizes to be checked on site. North points shown are indicative. ©

Do not scale off this drawing except for planning purposes. Dimensions, area and levels are only approximate and subject to site survey. All dimensions to be checked on site. Any discrepancies or variations to be reported to the architect before work commences.

This drawing to be read in conjunction with the specification, where provided, and all relevant consultants drawings and / or specialists drawings / documents and any discrepancies or variations to be reported to the architect before the affected work commences.

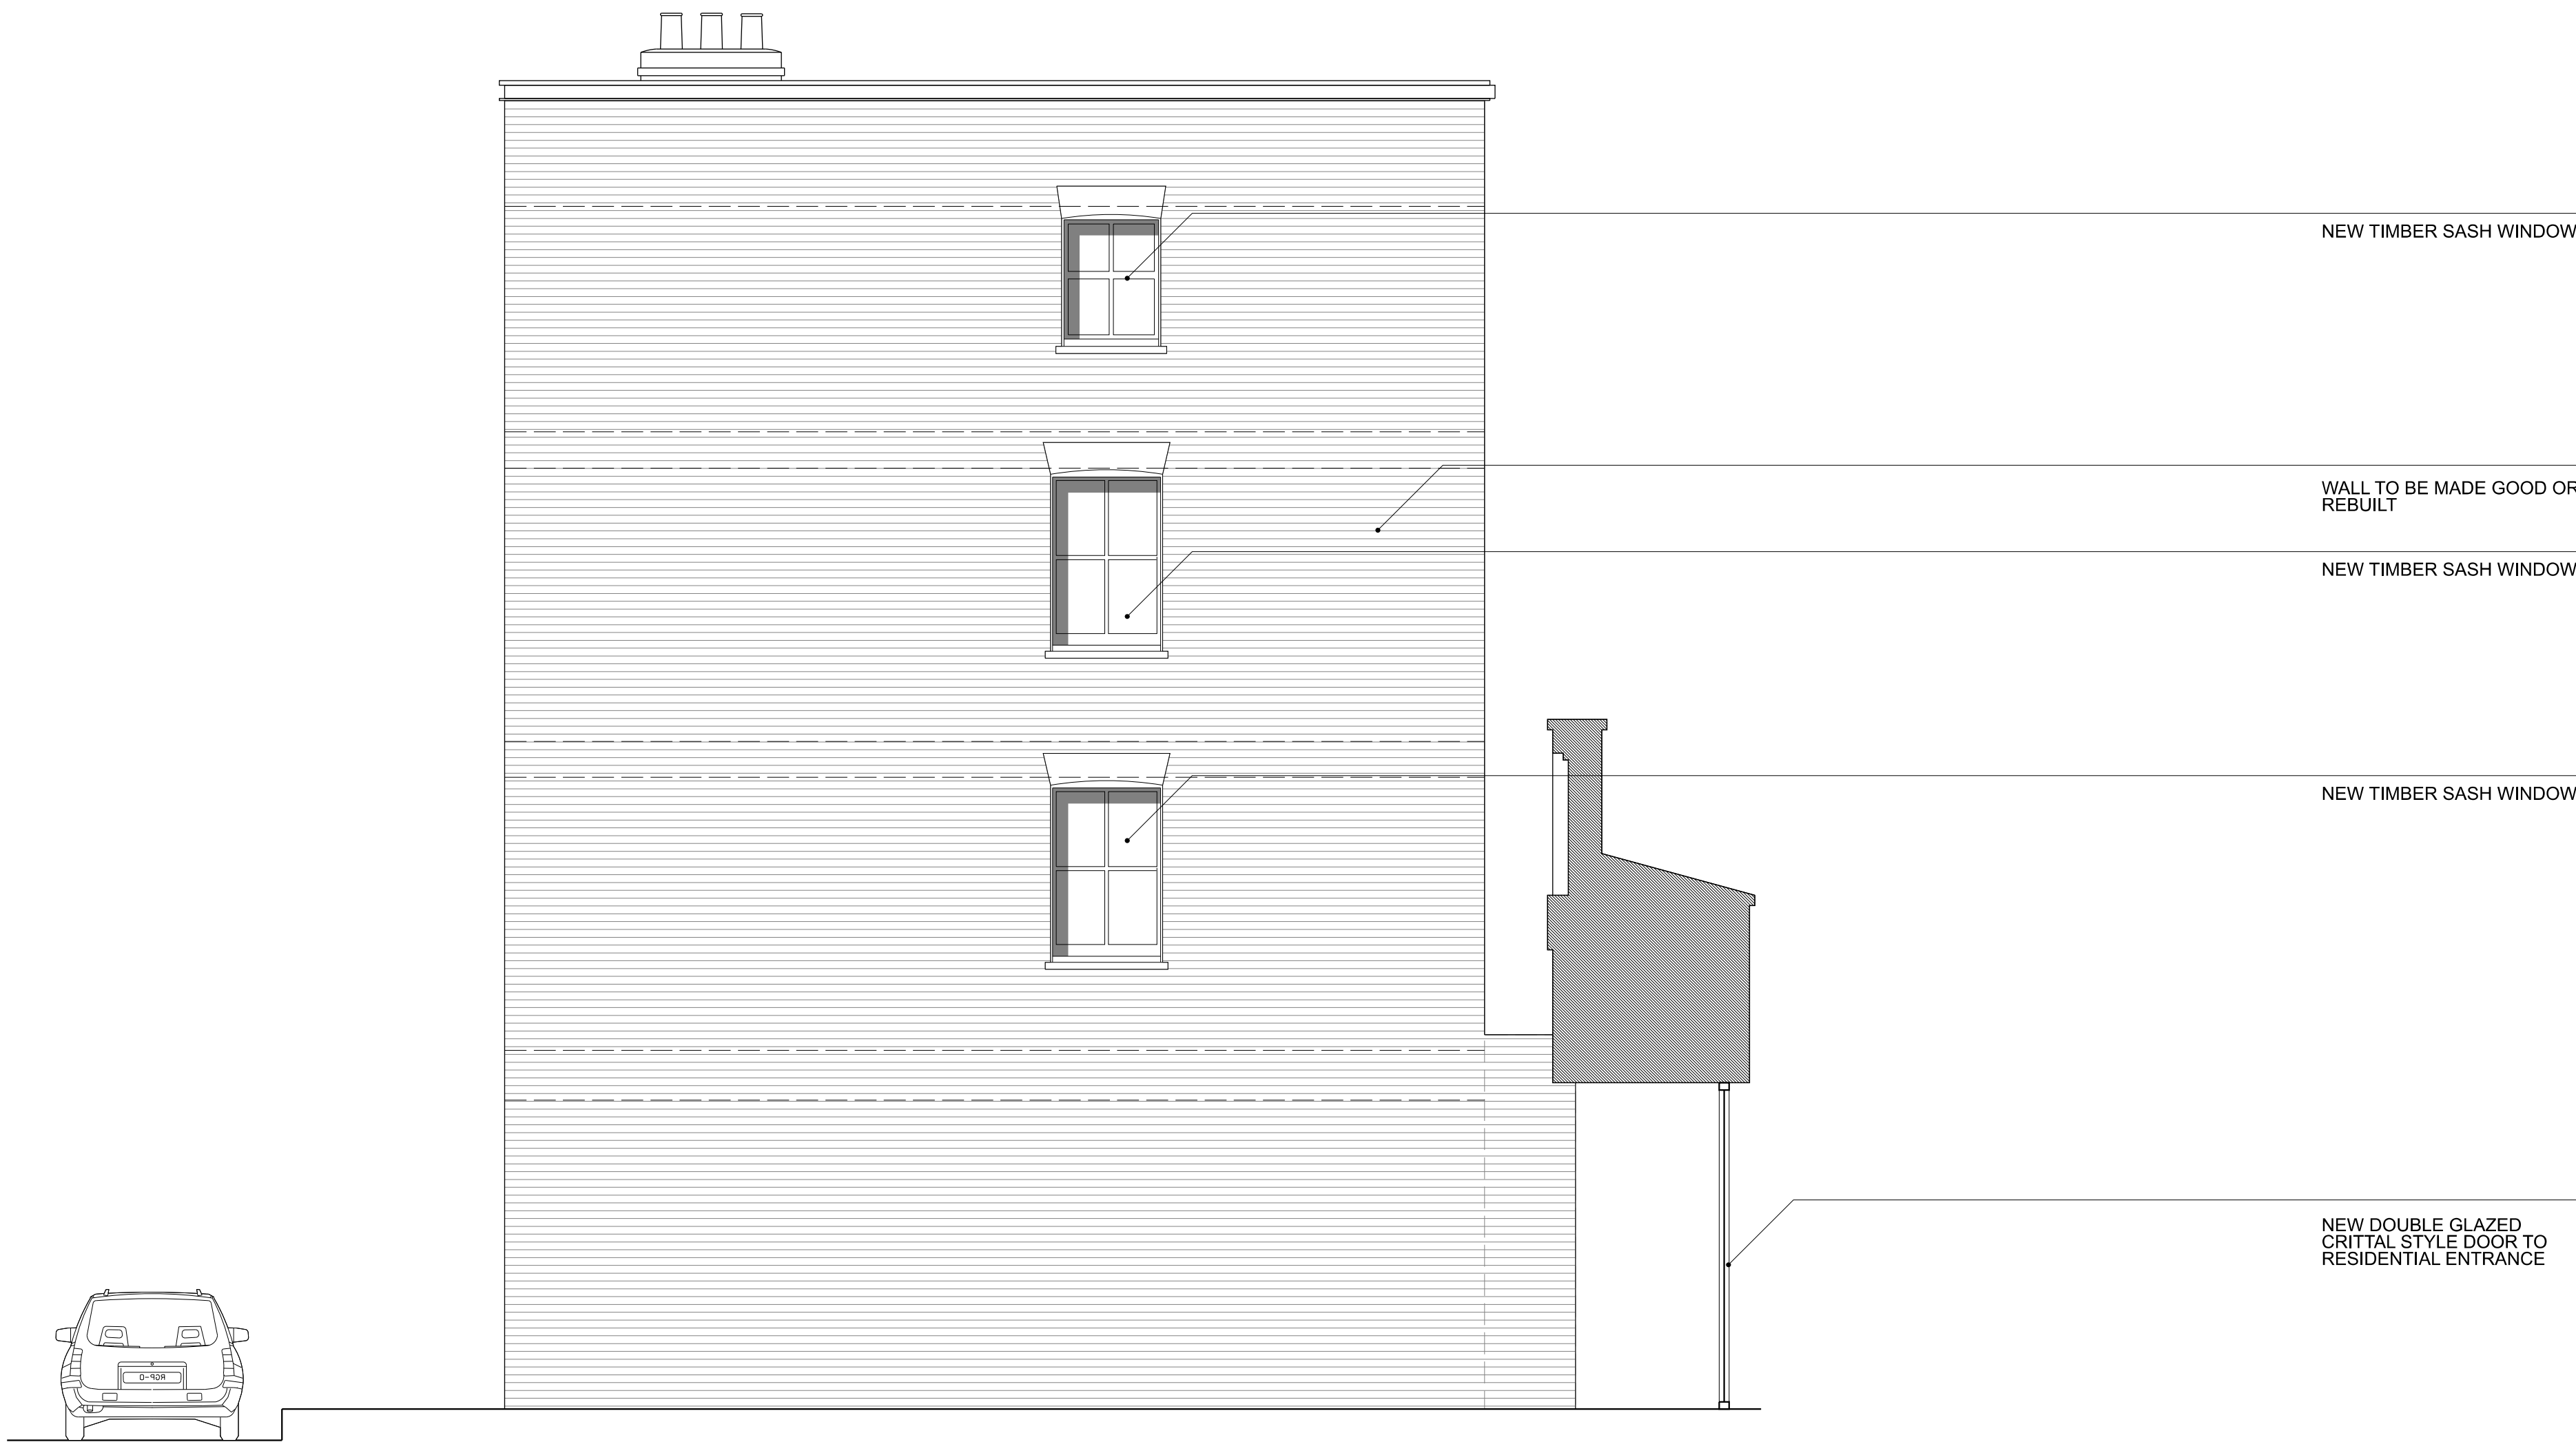

1 1:50 @ A1
PROPOSED WEST ELEVATION - 5

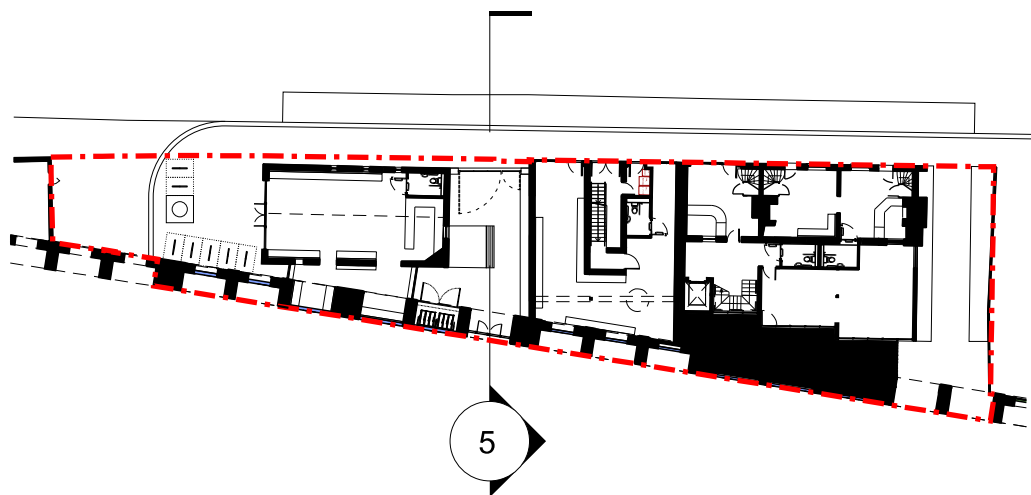

KEY NTS
PLAN



02	24.06.24	WINDOWS ADDED	VY
01	19.03.24	RMA ISSUE	VY
00	29.11.22	FIRST ISSUE	CC
Rev	Date	Notes	Int.
Client / Project:			
BISHOPSGATE GOODSYARD			
REGENERATION Ltd			
BISHOPSGATE GOODSYARD			
Drawing Title:			
PLOT 5 PROPOSED WEST			
ELEVATION VICTORIAN			
BUILDING			
Status:			
PLANNING			
Date	Drawn	Check	Scale 50 @ A1
NOV '22	MF VY DR	CC MW	Scale 100 @ A3
CDA Internal Project No:			Revision
0368			Letter
Drawing No:			
BGY-CDA05-ZZ-DR-A-20414			02

CHRISDYSON
ARCHITECTS