



- KEY
- 01 HOTEL MAIN LIFT LOBBY
 - 02 HOTEL SERVICE LIFT LOBBY
 - 03 LINEN STORE

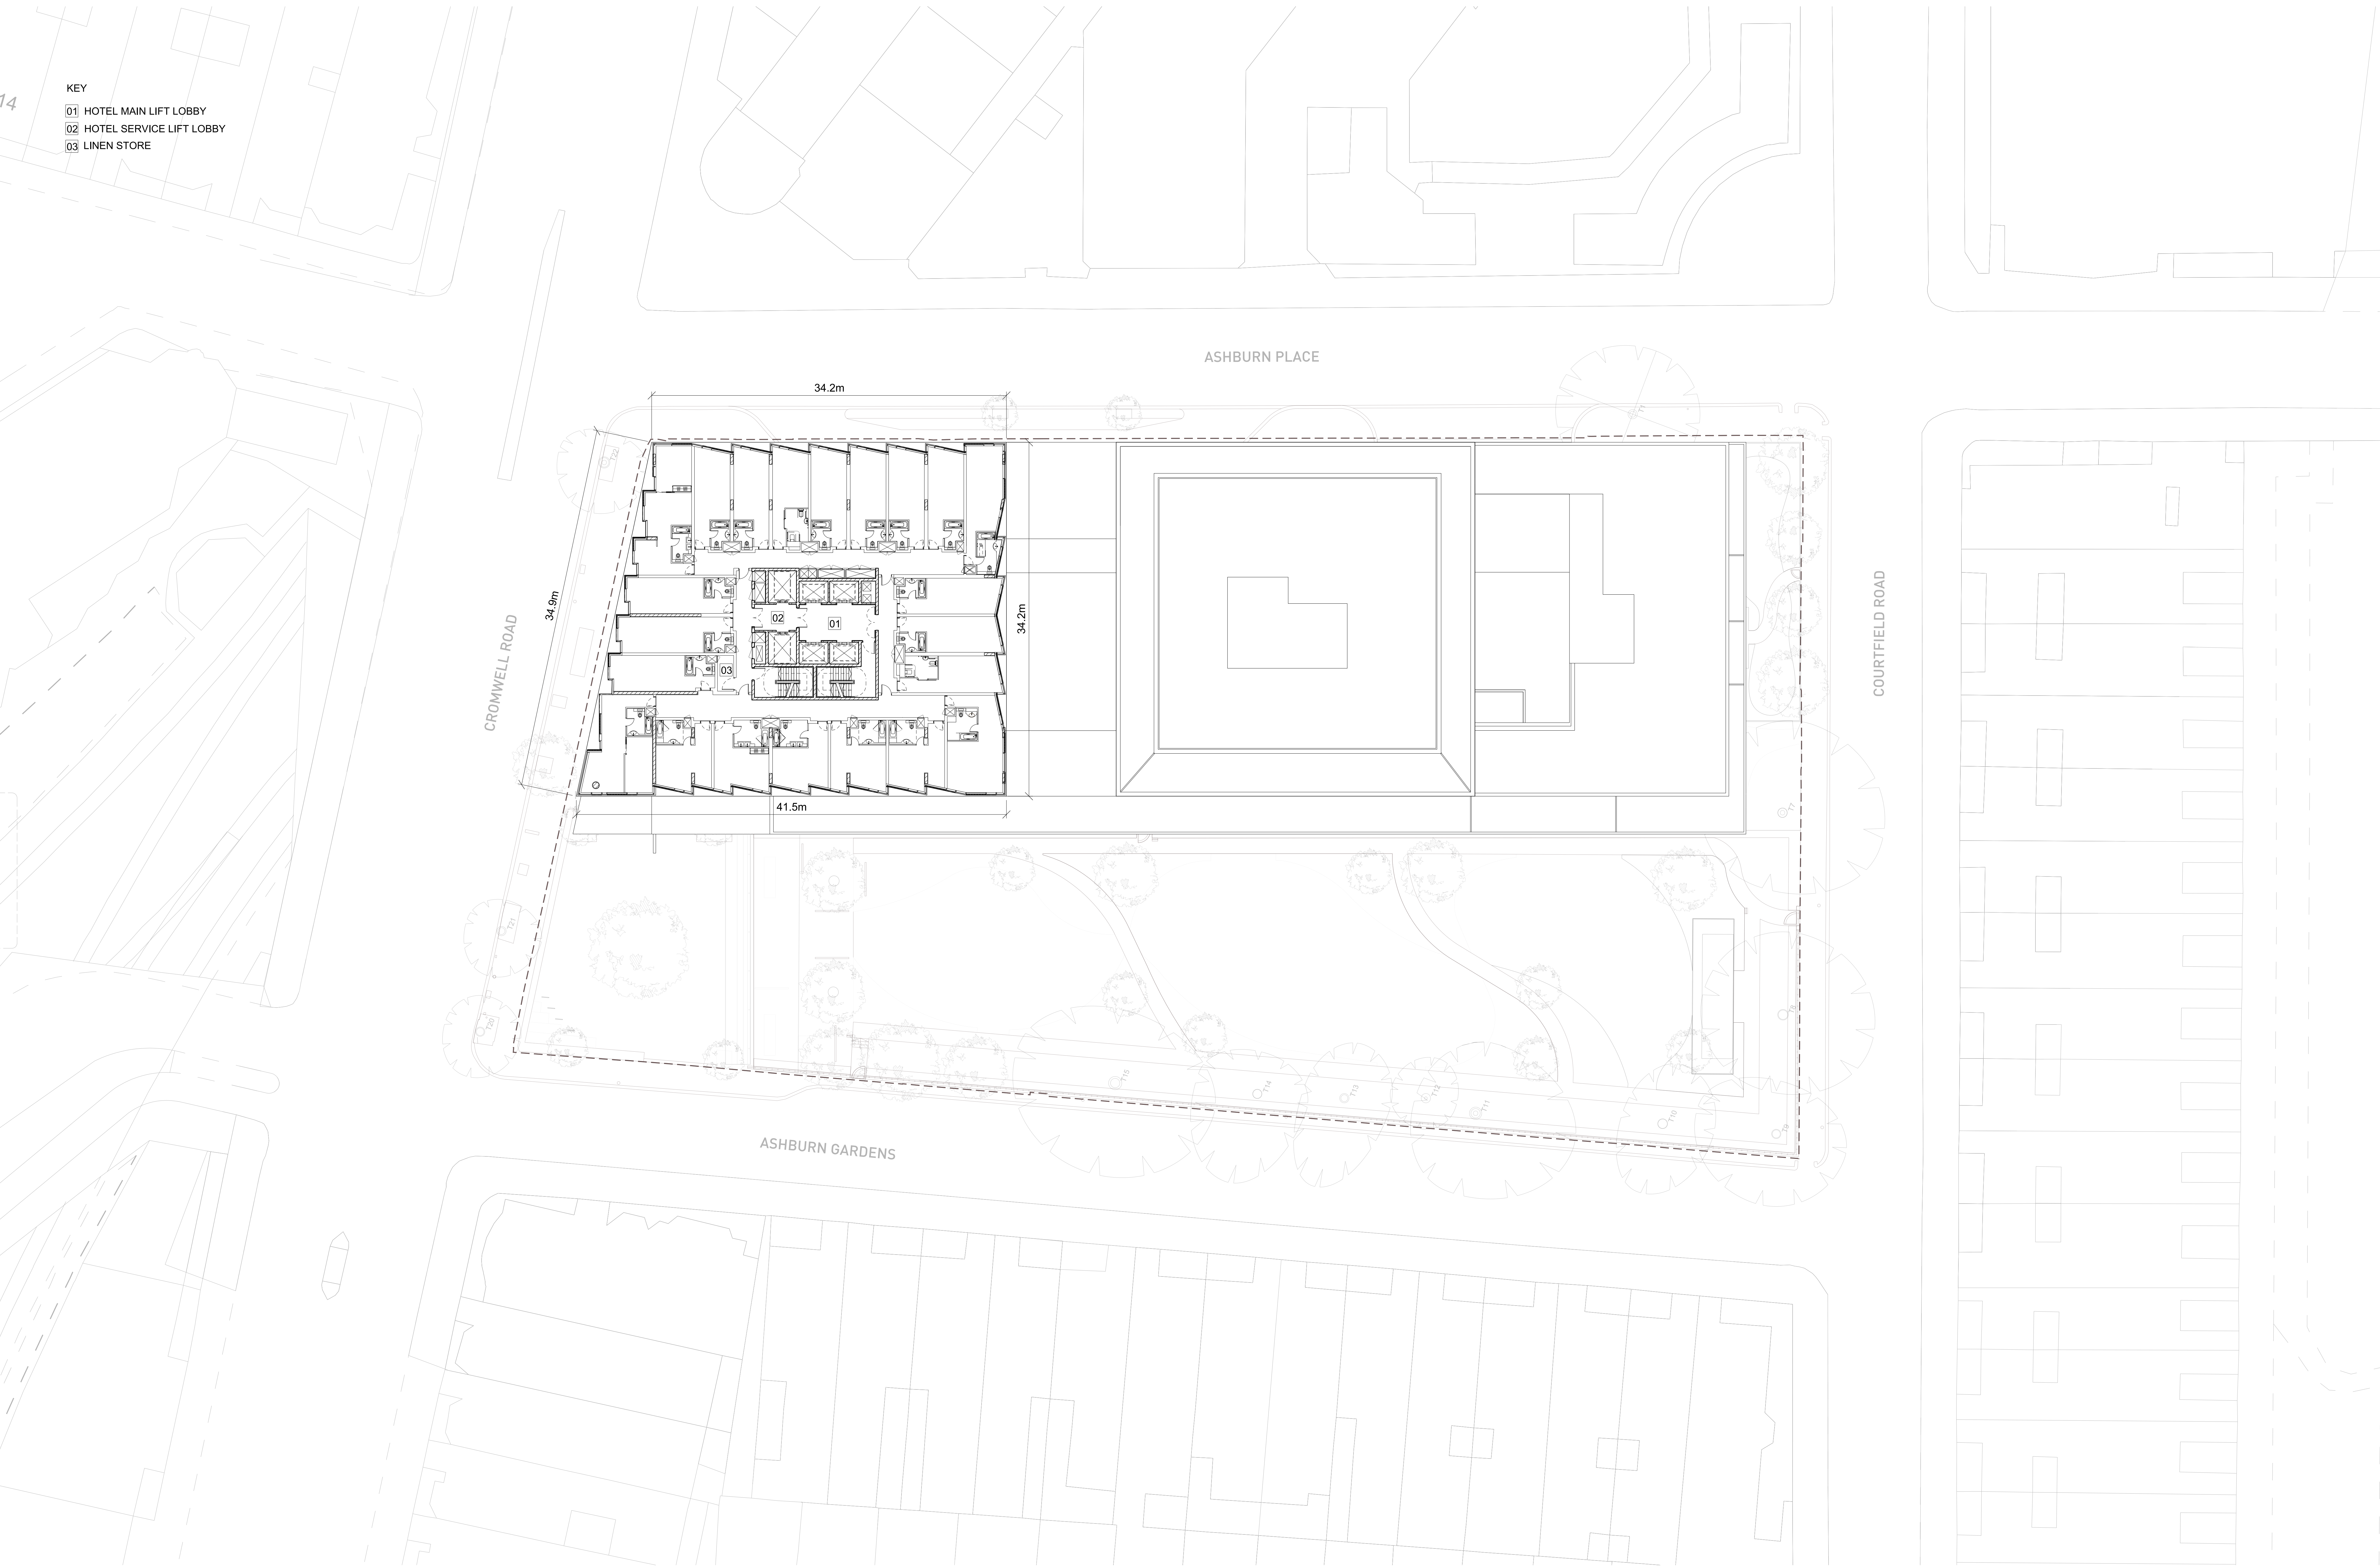

This drawing is copyright.
Do not scale off dimensions.
All dimensions to be checked on site by contractor.
Contractor to report any dimensional discrepancies,
errors or omissions prior to commencing on site.

NOTE:

NORTH

 

Rev	Date	Description	Rev	Date	Description
-	15/05/2019	Full Planning Application			
A	11/01/2019	GLA Call-in Amendments			

Project Title
Kensington Forum Hotel
Kensington, London

Status
PLANNING

Drawing Title
Level 23-26 Floor Plan

Job No	Scale	Date
10106	1:200(A0) NTS(A3)	JAN 2019
Drawing No	Revision	
10106-A-DRG-ZZ-G200-2023-PL	A	

simpsonhaugh

MANCHESTER
Riverside, 4 Commercial St
M4 6DY Tel: 0161 835 2345
www.simpsonhaugh.com

LONDON
2nd Roberts Place
LONDON EC1A 1BB
Tel: 020 7599 9800
mail@simpsonhaugh.com