



- KEY
- 01 HOTEL MAIN LIFT LOBBY
  - 02 HOTEL SERVICE LIFT LOBBY
  - 03 HOTEL EXECUTIVE LOUNGE

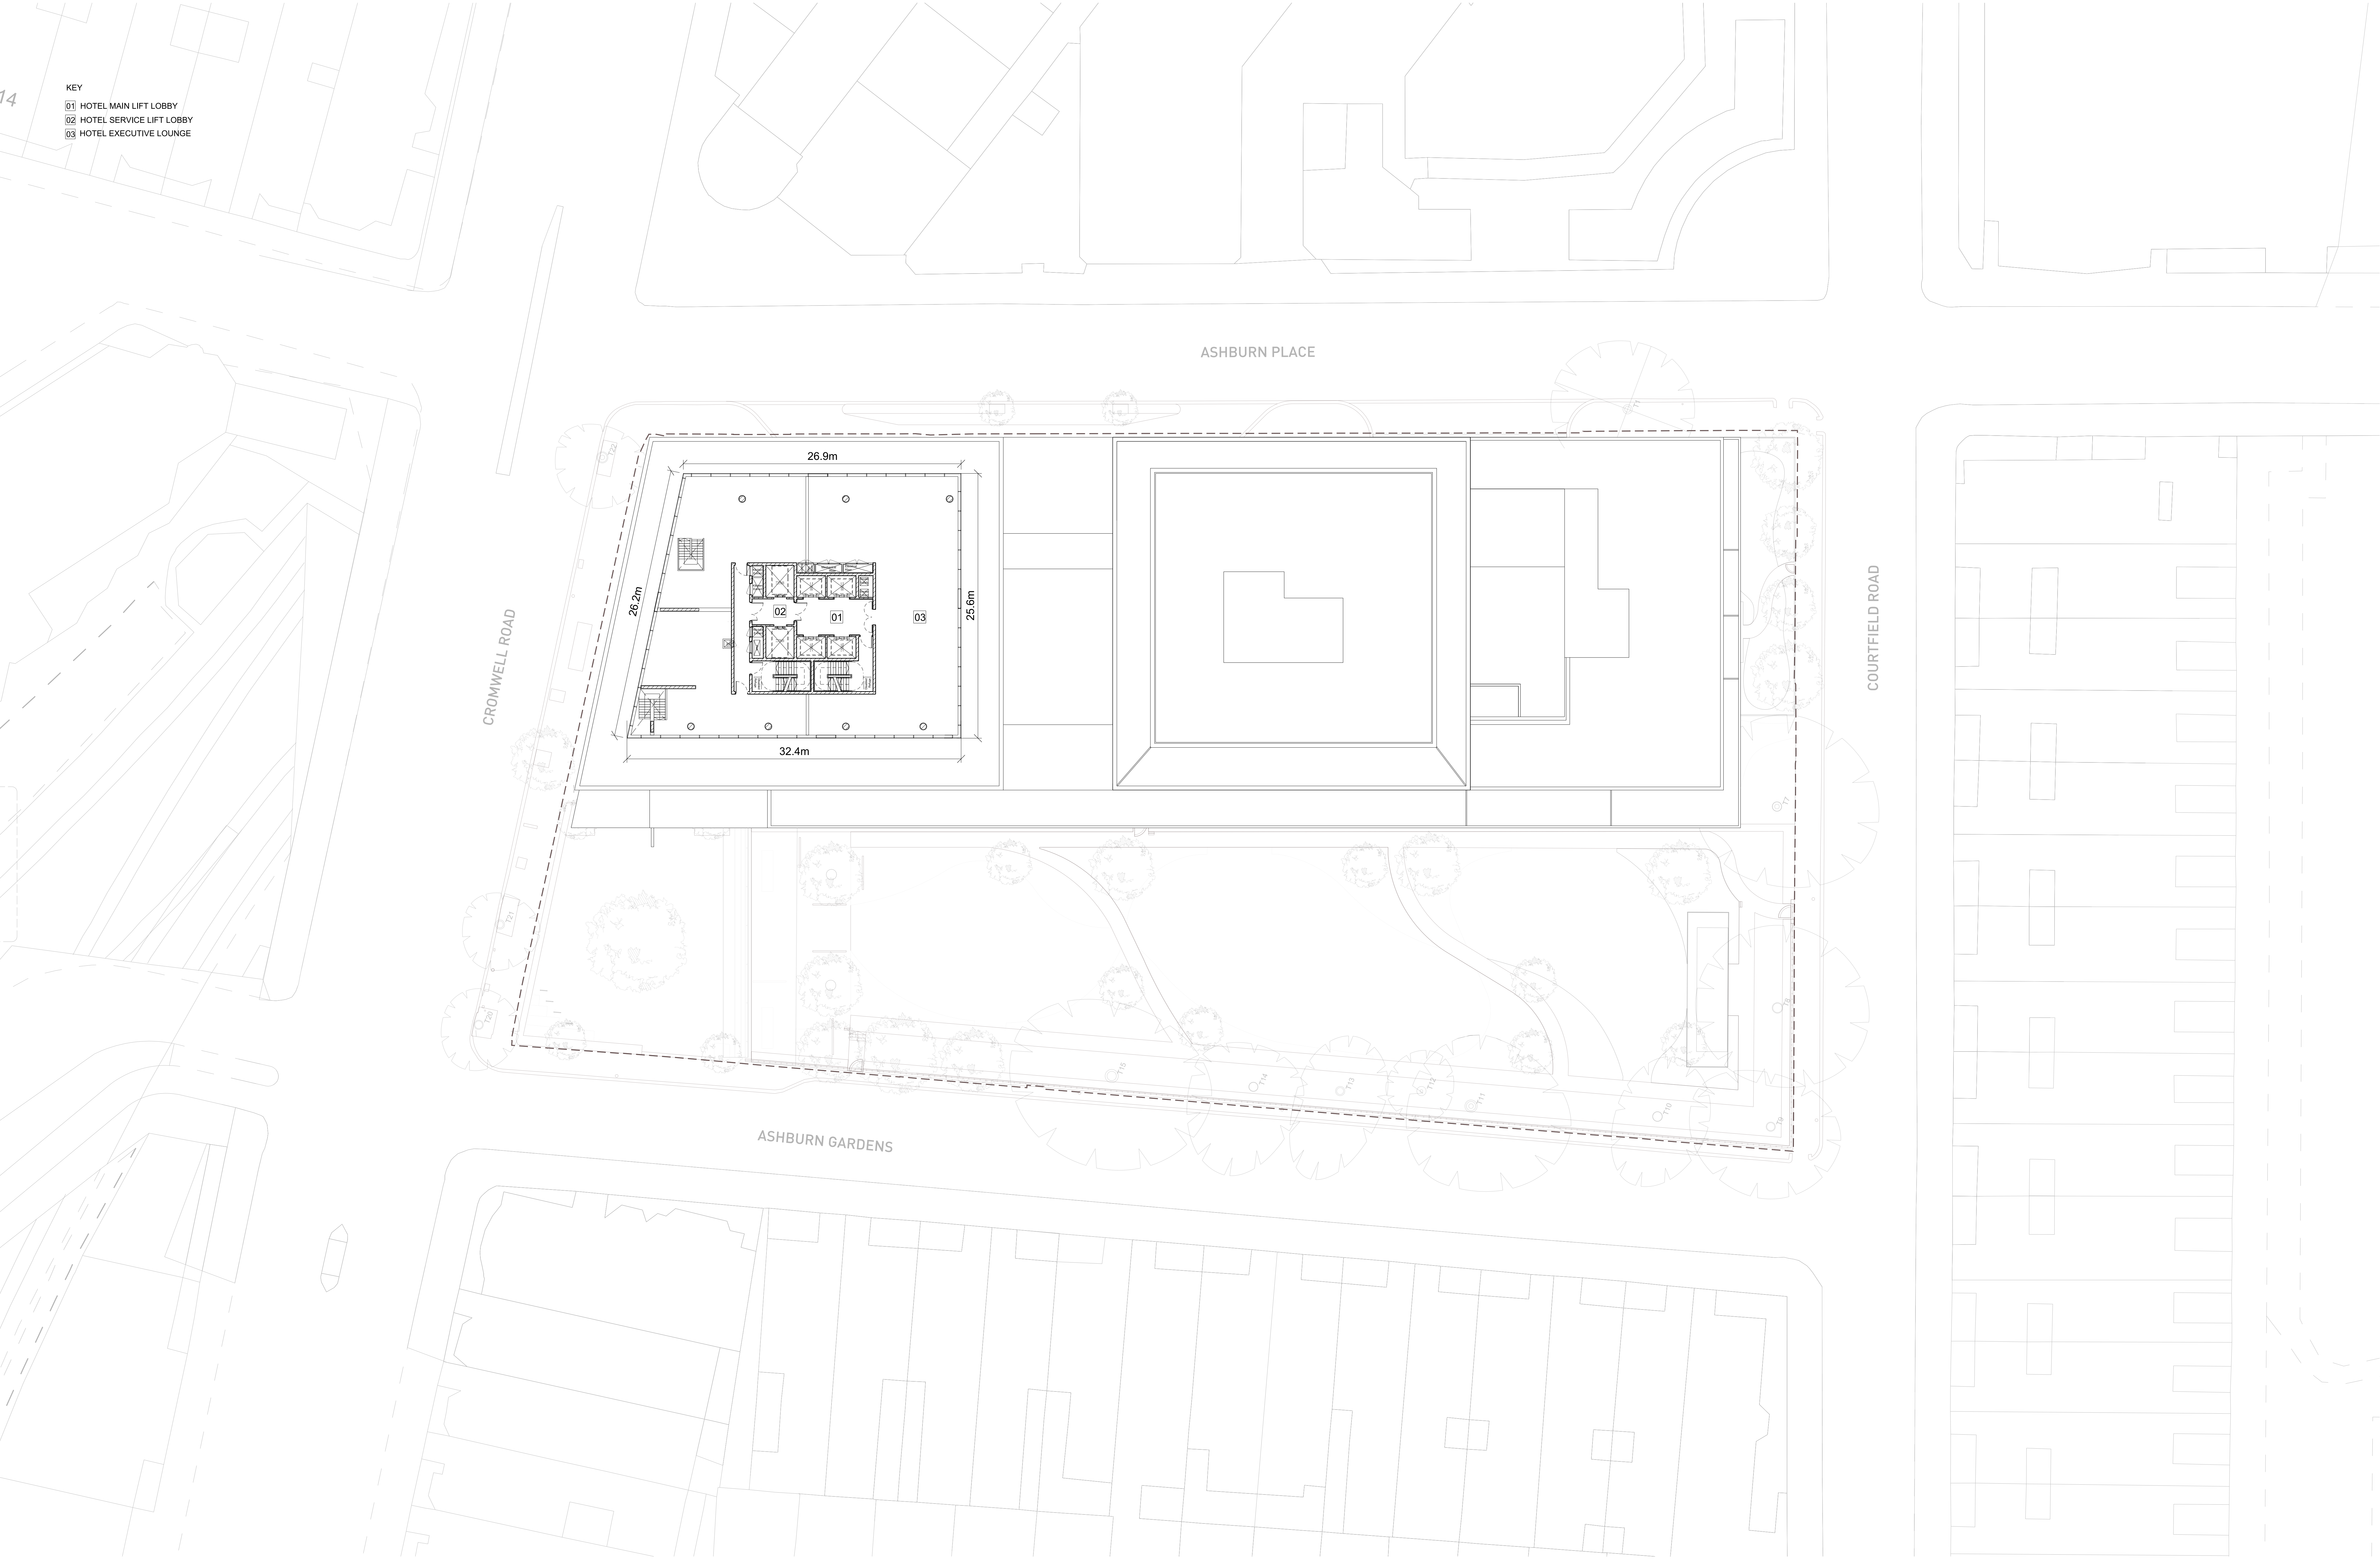

This drawing is copyright.  
Do not scale off dimensions.  
All dimensions to be checked on site by contractor.  
Contractor to report any dimensional discrepancies,  
errors or omissions prior to commencing on site.

NOTE:

NORTH

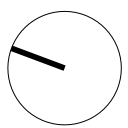

Rev	Date	Description	Rev	Date	Description
-	15/06/2019	Full Planning Application			
A	11/01/2019	GLA Cakhi Amendments			

Project Title  
Kensington Forum Hotel  
Kensington, London

Status  
PLANNING

Drawing Title  
Level 29 Floor Plan

Job No 10106	Scale 1:200(A0) NTS(A3)	Date JAN 2019
Drawing No 10106-A-DRG-ZZ-G200-2029-PL	Revision A	

**simpsonhaugh**

MANCHESTER  
Riverside, 4 Commercial St  
M4 6DY Tel: 0161 835 2345  
www.simpsonhaugh.com

LONDON  
2nd Roberts Place  
London EC3N 3BQ  
Tel: 020 7599 8900  
mail@simpsonhaugh.com