


01 Level 09 plan
Section 1

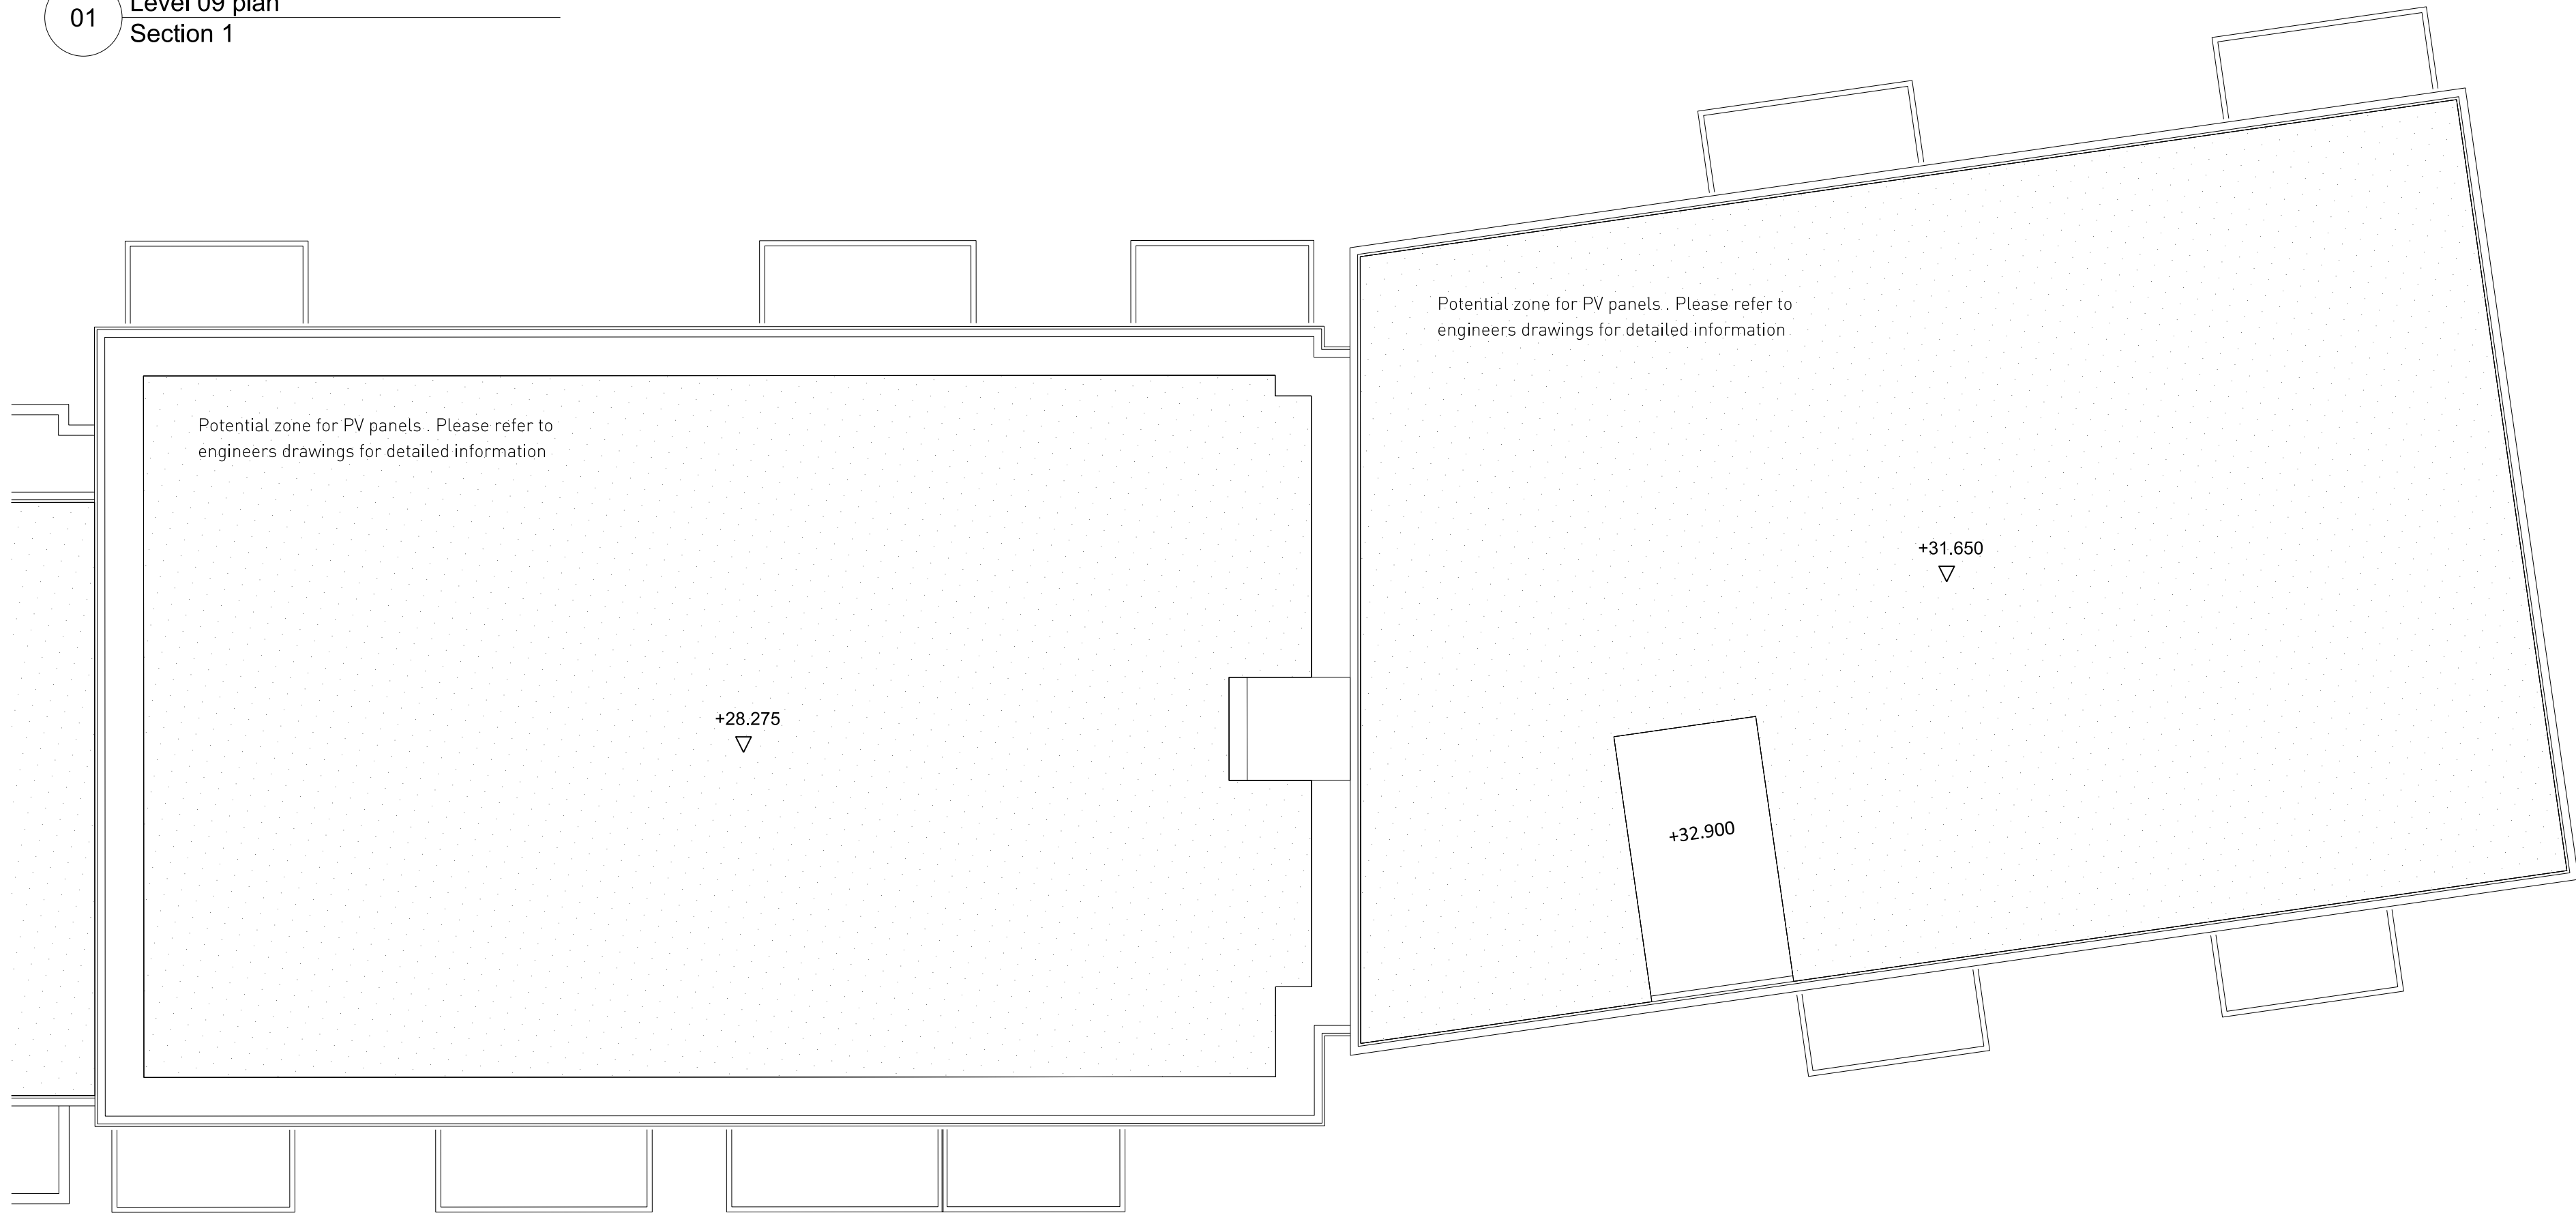

02 Level 09 - Roof plan
Section 2

This drawing is copyright
Do not scale off dimensions.
All dimensions to be checked on site by contractor.
Contractor to report any dimensional discrepancies,
errors or omissions prior to commencing on site.

NOTE:
1- All internal layouts and furnishings are shown for
indicative purposes only.
2- All landscape layouts are shown for indicative
purposes only.

1

2

B	03/12/2018	Amendments as agreed with GLA
A	16/02/2018	Roof level amended
Rev	Date	Description

Project Title
CHARLTON RIVERSIDE - PHASE 1 - RS

Drawing Title
Building EF
Plot A
Apartment Layouts
Roof

Reason for Issue
Planning RS

Status
For approval

Job No 10046	Scale 1:100 @ A1	Date DEC 2017
-----------------	---------------------	------------------

Drawing No 10046-A-DRG-EF-G200-2030-PL-RS	Revision B
--	---------------

SimpsonHaugh

AND PARTNERS

MANCHESTER
Riverside, 4 Commercial St
Manchester M15 4RQ
+44 (0)161 835 2345
www.simpsonhaugh.com

LONDON
5-8 Roberts Place
London EC1R 9BB
+44 (0)20 7549 4000
mail@simpsonhaugh.com

© SimpsonHaugh and Partners 2015