


01 Level 10 Plan  
Plan section 1

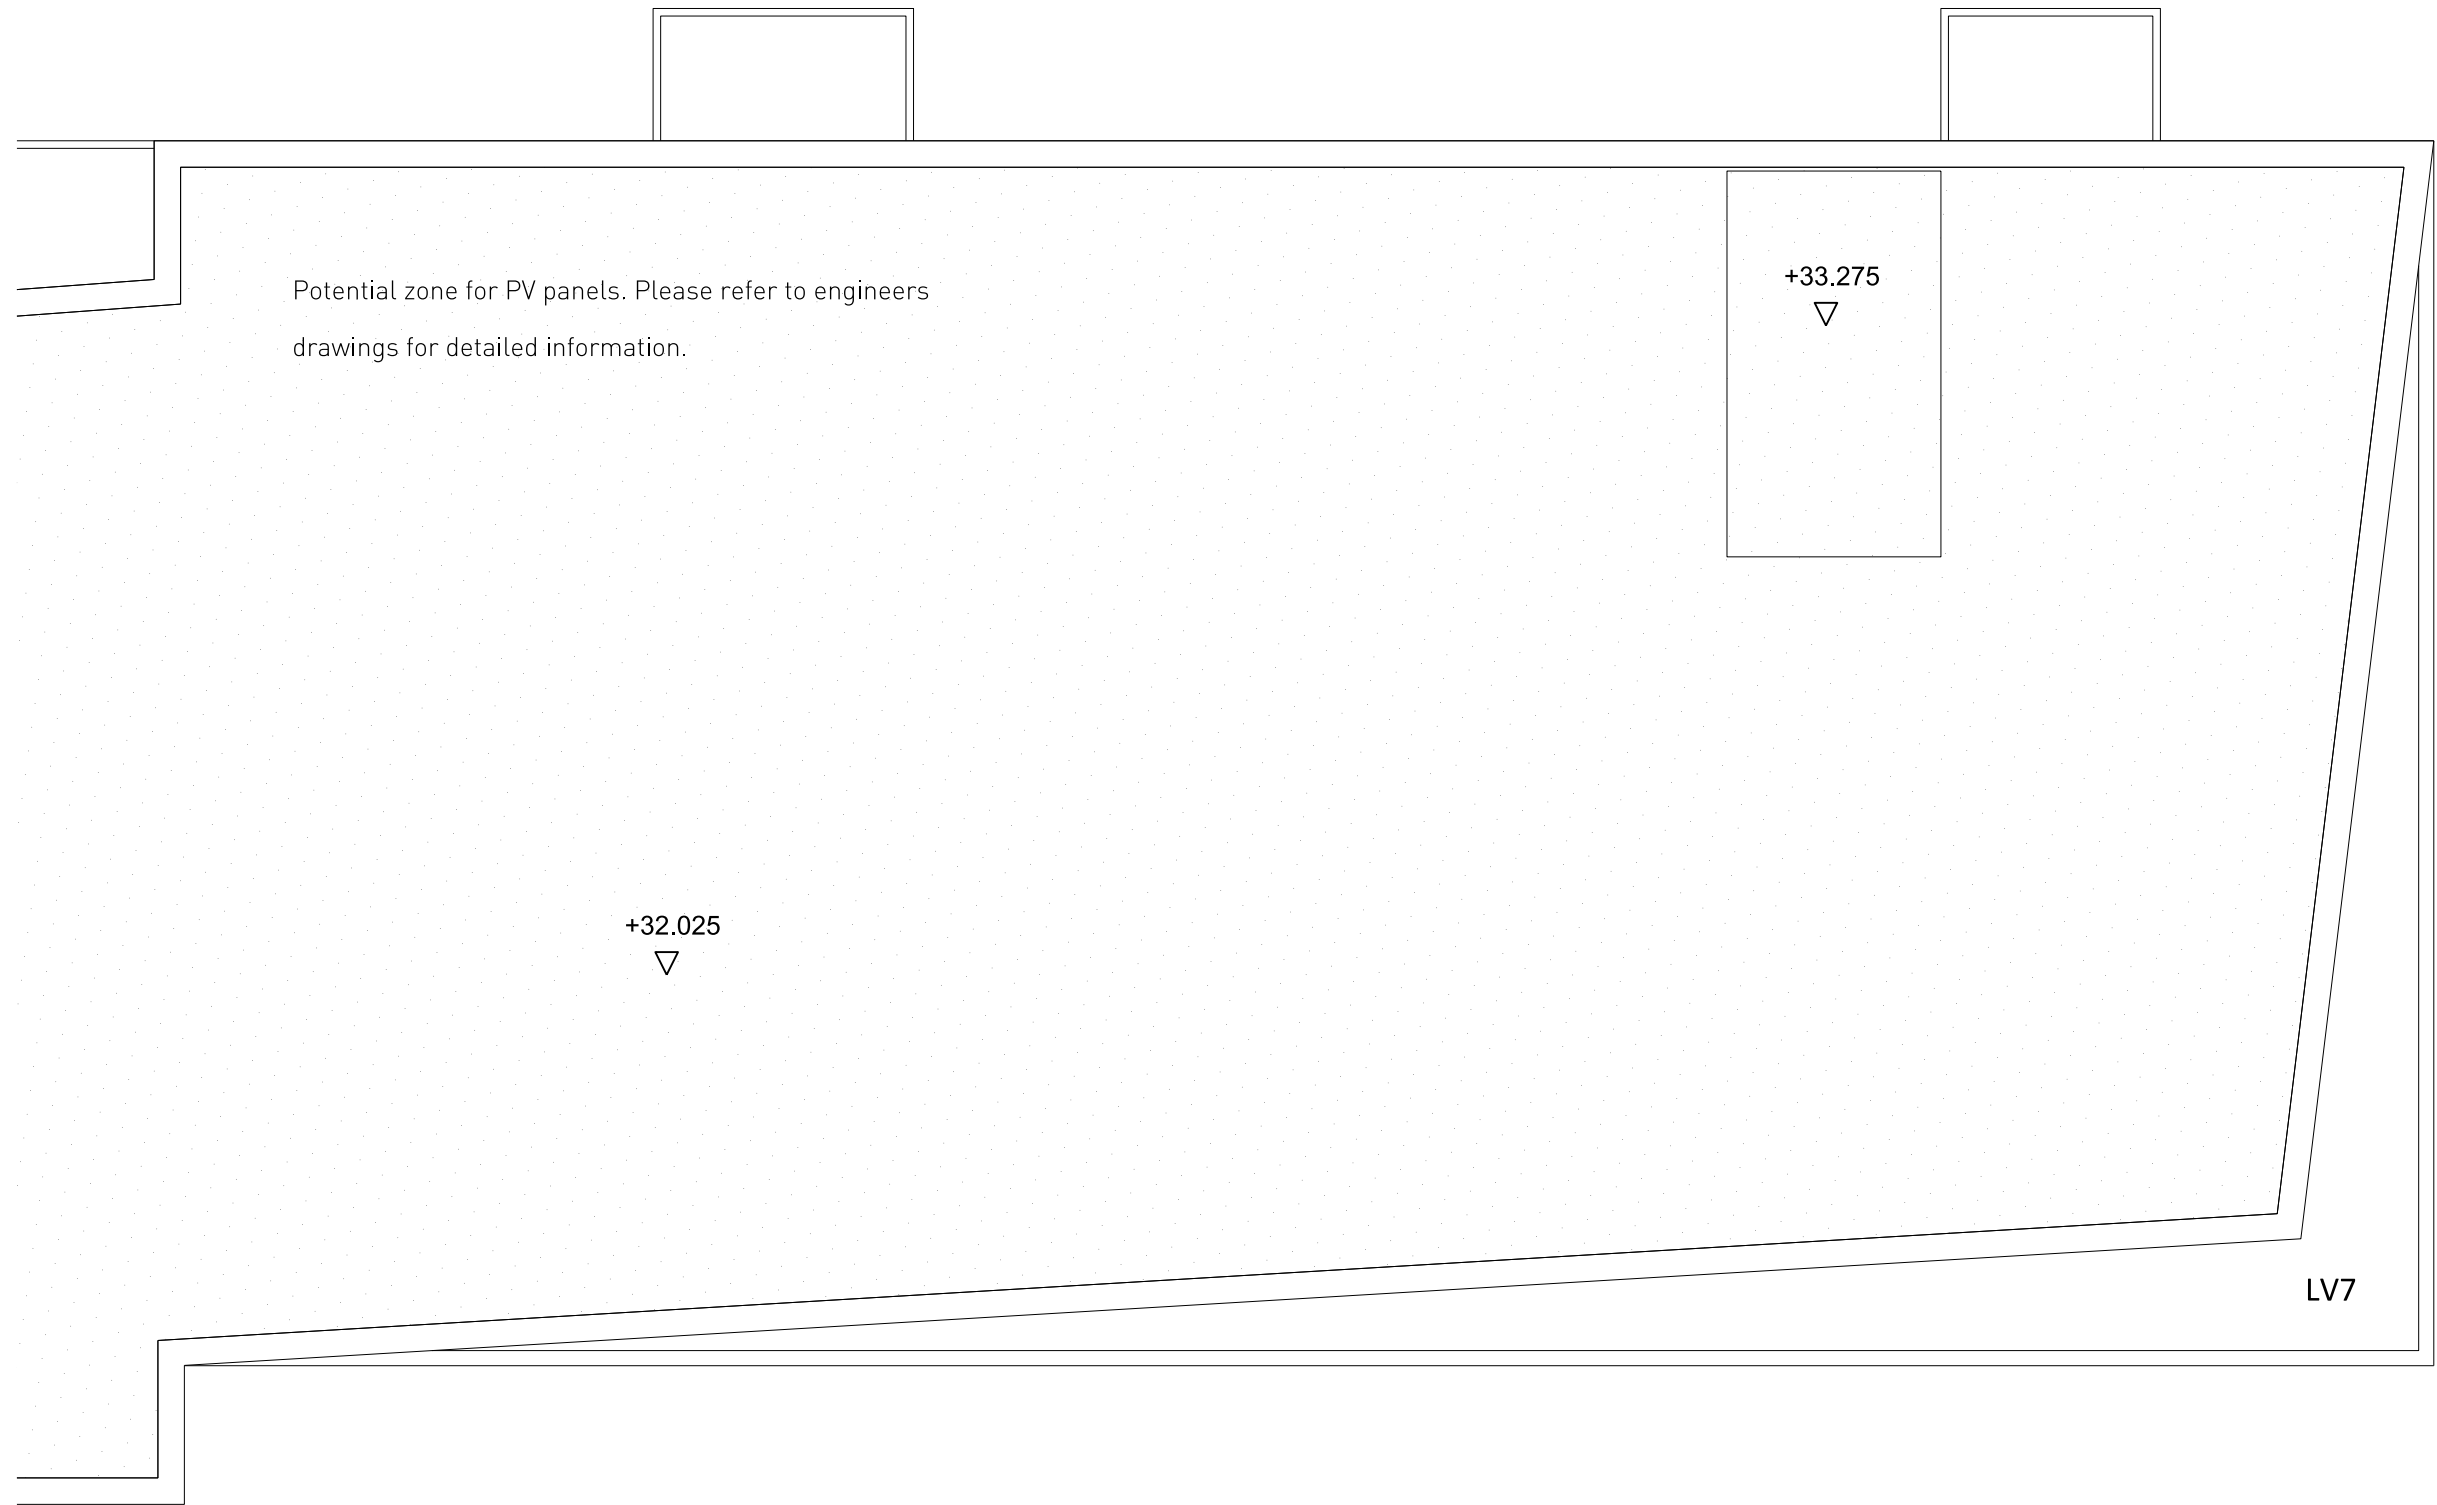

02 Level 10 Plan  
Plan section 2

This drawing is copyright  
Do not scale off dimensions.  
All dimensions to be checked on site by contractor.  
Contractor to report any dimensional discrepancies,  
errors or omissions prior to commencing on site.

NOTE:  
1- All internal layouts and furnishings are shown for  
indicative purposes only.  
2- All landscape layouts are shown for indicative  
purposes only.

1

2

B	03/12/2018	Amendments as agreed with GLA
A	29/03/2018	Roof plan amended
Rev	Date	Description

Project Title  
**CHARLTON RIVERSIDE - PHASE 1 - RS**

Drawing Title  
**Building MN**

**Plot B**

**Apartment Layouts**

**Roof**

Reason for Issue  
**Planning RS**

Status  
**For approval**

Job No	Scale	Date
<b>10046</b>	<b>1:100 @ A1</b>	<b>DEC 2017</b>

Drawing No	Revision
<b>10046-A-DRG-MN-G200-2030-PL-RS</b>	<b>B</b>

# SimpsonHaugh

AND PARTNERS

MANCHESTER  
Riverside, 4 Commercial St  
Manchester M15 4RQ  
+44 (0)161 835 2345  
www.simpsonhaugh.com

LONDON  
5-8 Roberts Place  
London EC1R 9BB  
+44 (0)20 7549 4000  
mail@simpsonhaugh.com

© SimpsonHaugh and Partners 2015