



01 Ground floor plan
Section 1

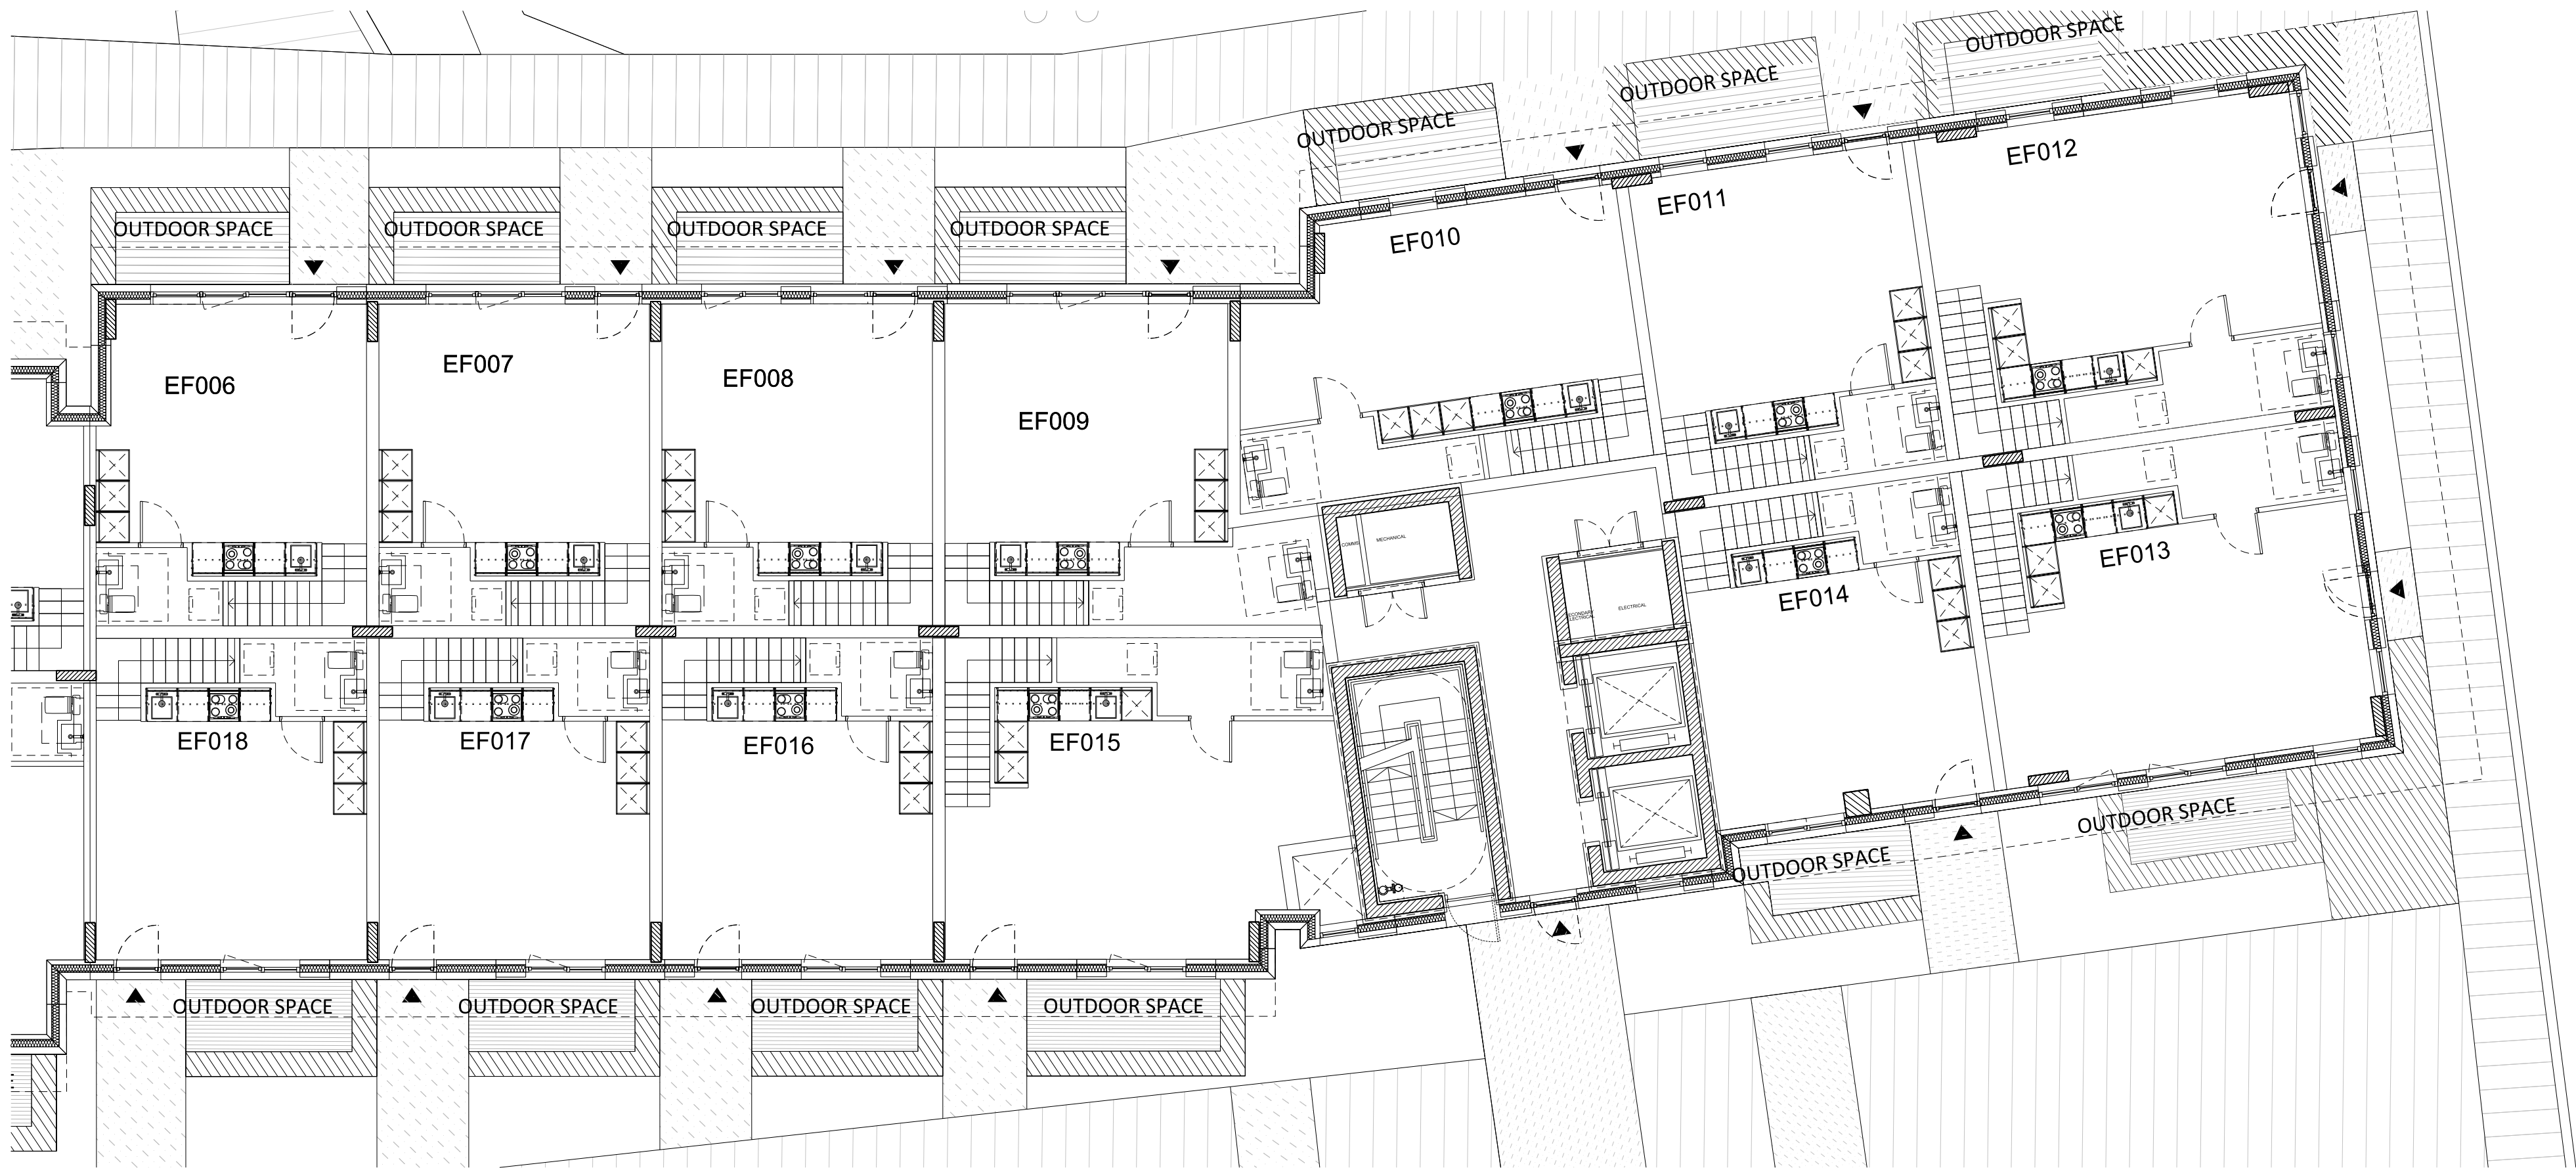


00 Ground floor plan
Section 2

This drawing is copyright
Do not scale off dimensions.
All dimensions to be checked on site by contractor.
Contractor to report any dimensional discrepancies,
errors or omissions prior to commencing on site.
NOTE:
1- All internal layouts and furnishings are shown for
indicative purposes only.
2- All landscape layouts are shown for indicative
purposes only.

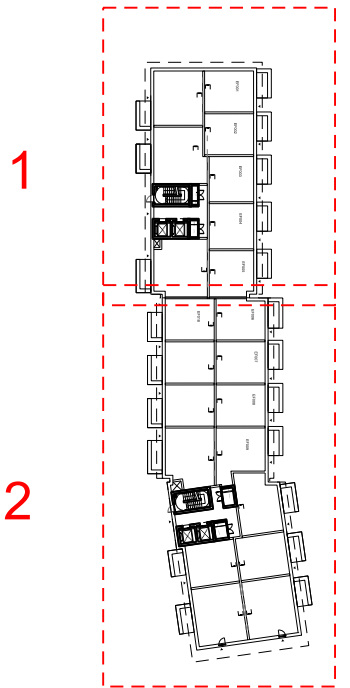

B	03/12/2018	Amendments as agreed with GLA
A	16/02/2018	North facade amended
Rev	Date	Description

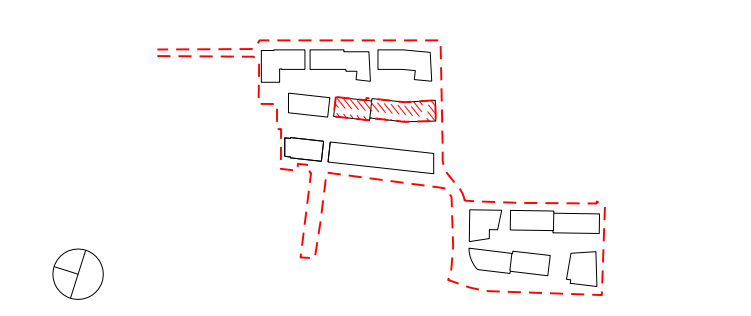

Project Title	
CHARLTON RIVERSIDE - PHASE 1 - RS	
Drawing Title	
Building EF	
Plot A	
Apartment Layouts	
Level 00	
Reason for Issue	
Planning RS	
Status	
For approval	
Job No	Scale
10046	1:100 @ A1
Date	
DEC 2017	
Drawing No	Revision
10046-A-DRG-EF-G200-2000-PL-RS	B

SimpsonHaugh
AND PARTNERS

MANCHESTER
Riverside, 4 Commercial St
Manchester M15 4RQ
+44 (0)161 835 2345
www.simpsonhaugh.com

LONDON
5-8 Roberts Place
London EC1R 9BB
+44 (0)20 7549 4000
mail@simpsonhaugh.com