




Building 2 Indicative Roof Section

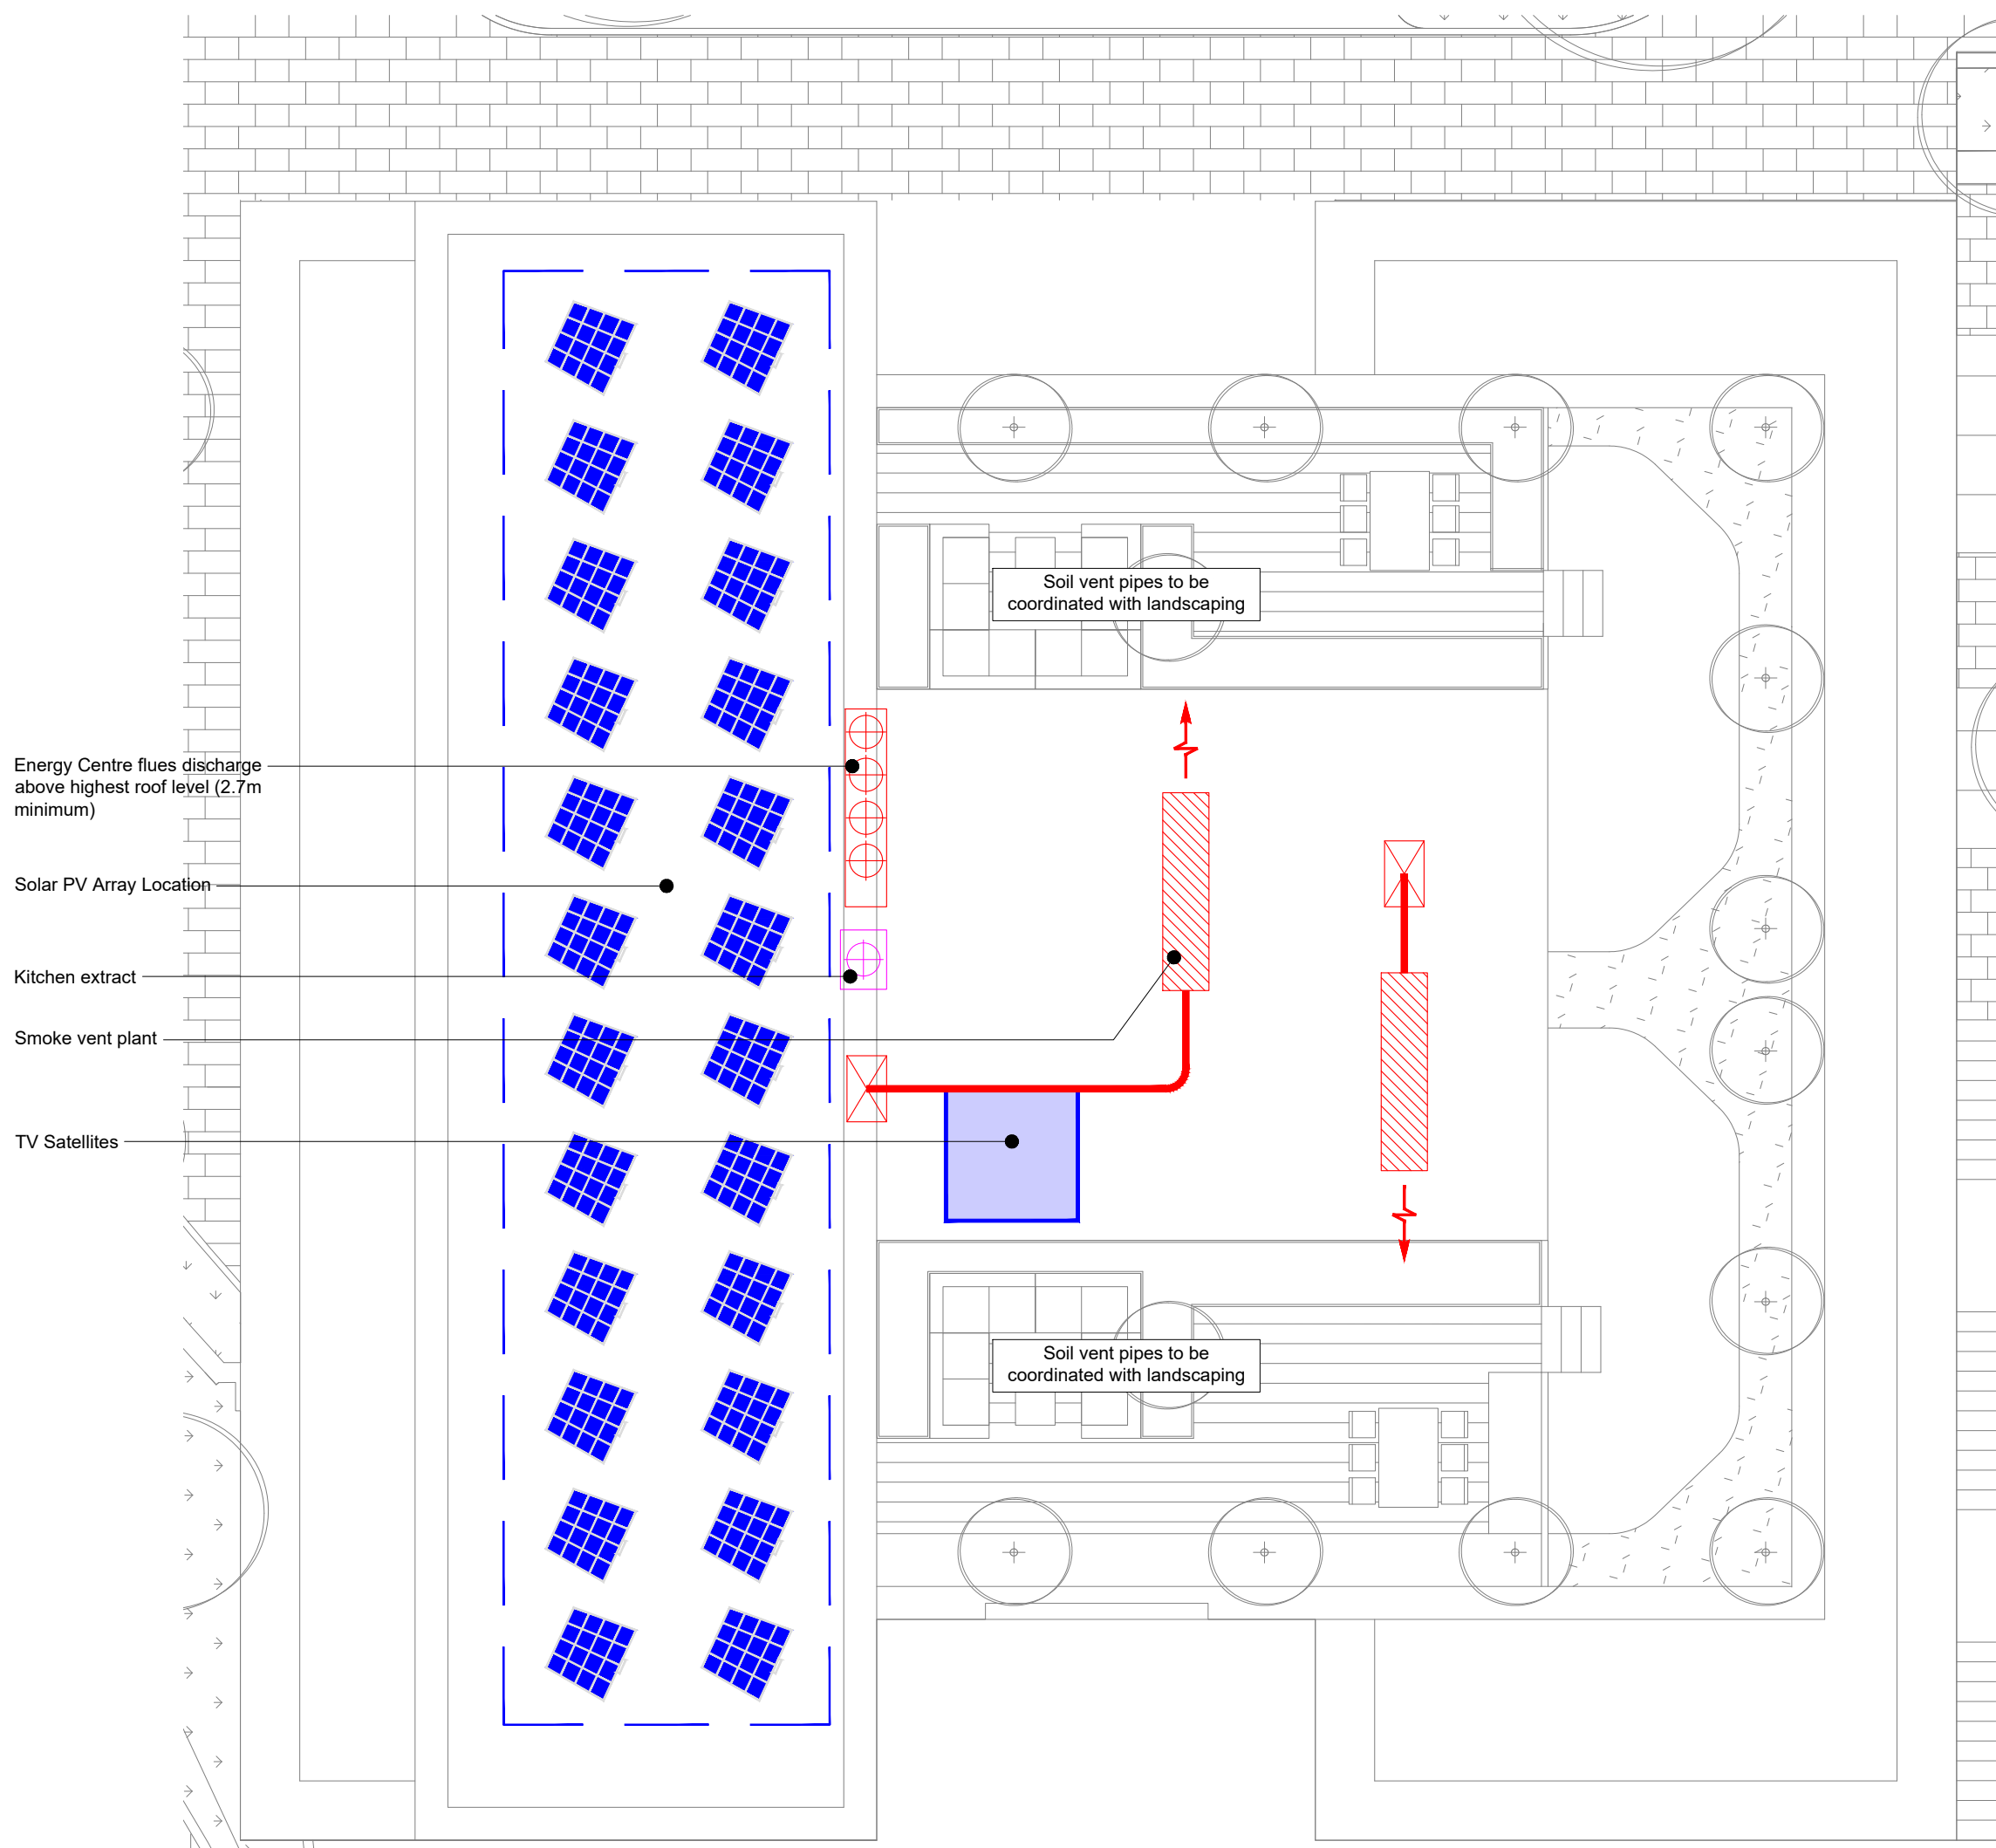

Building 2 Indicative Roof Plant Layout

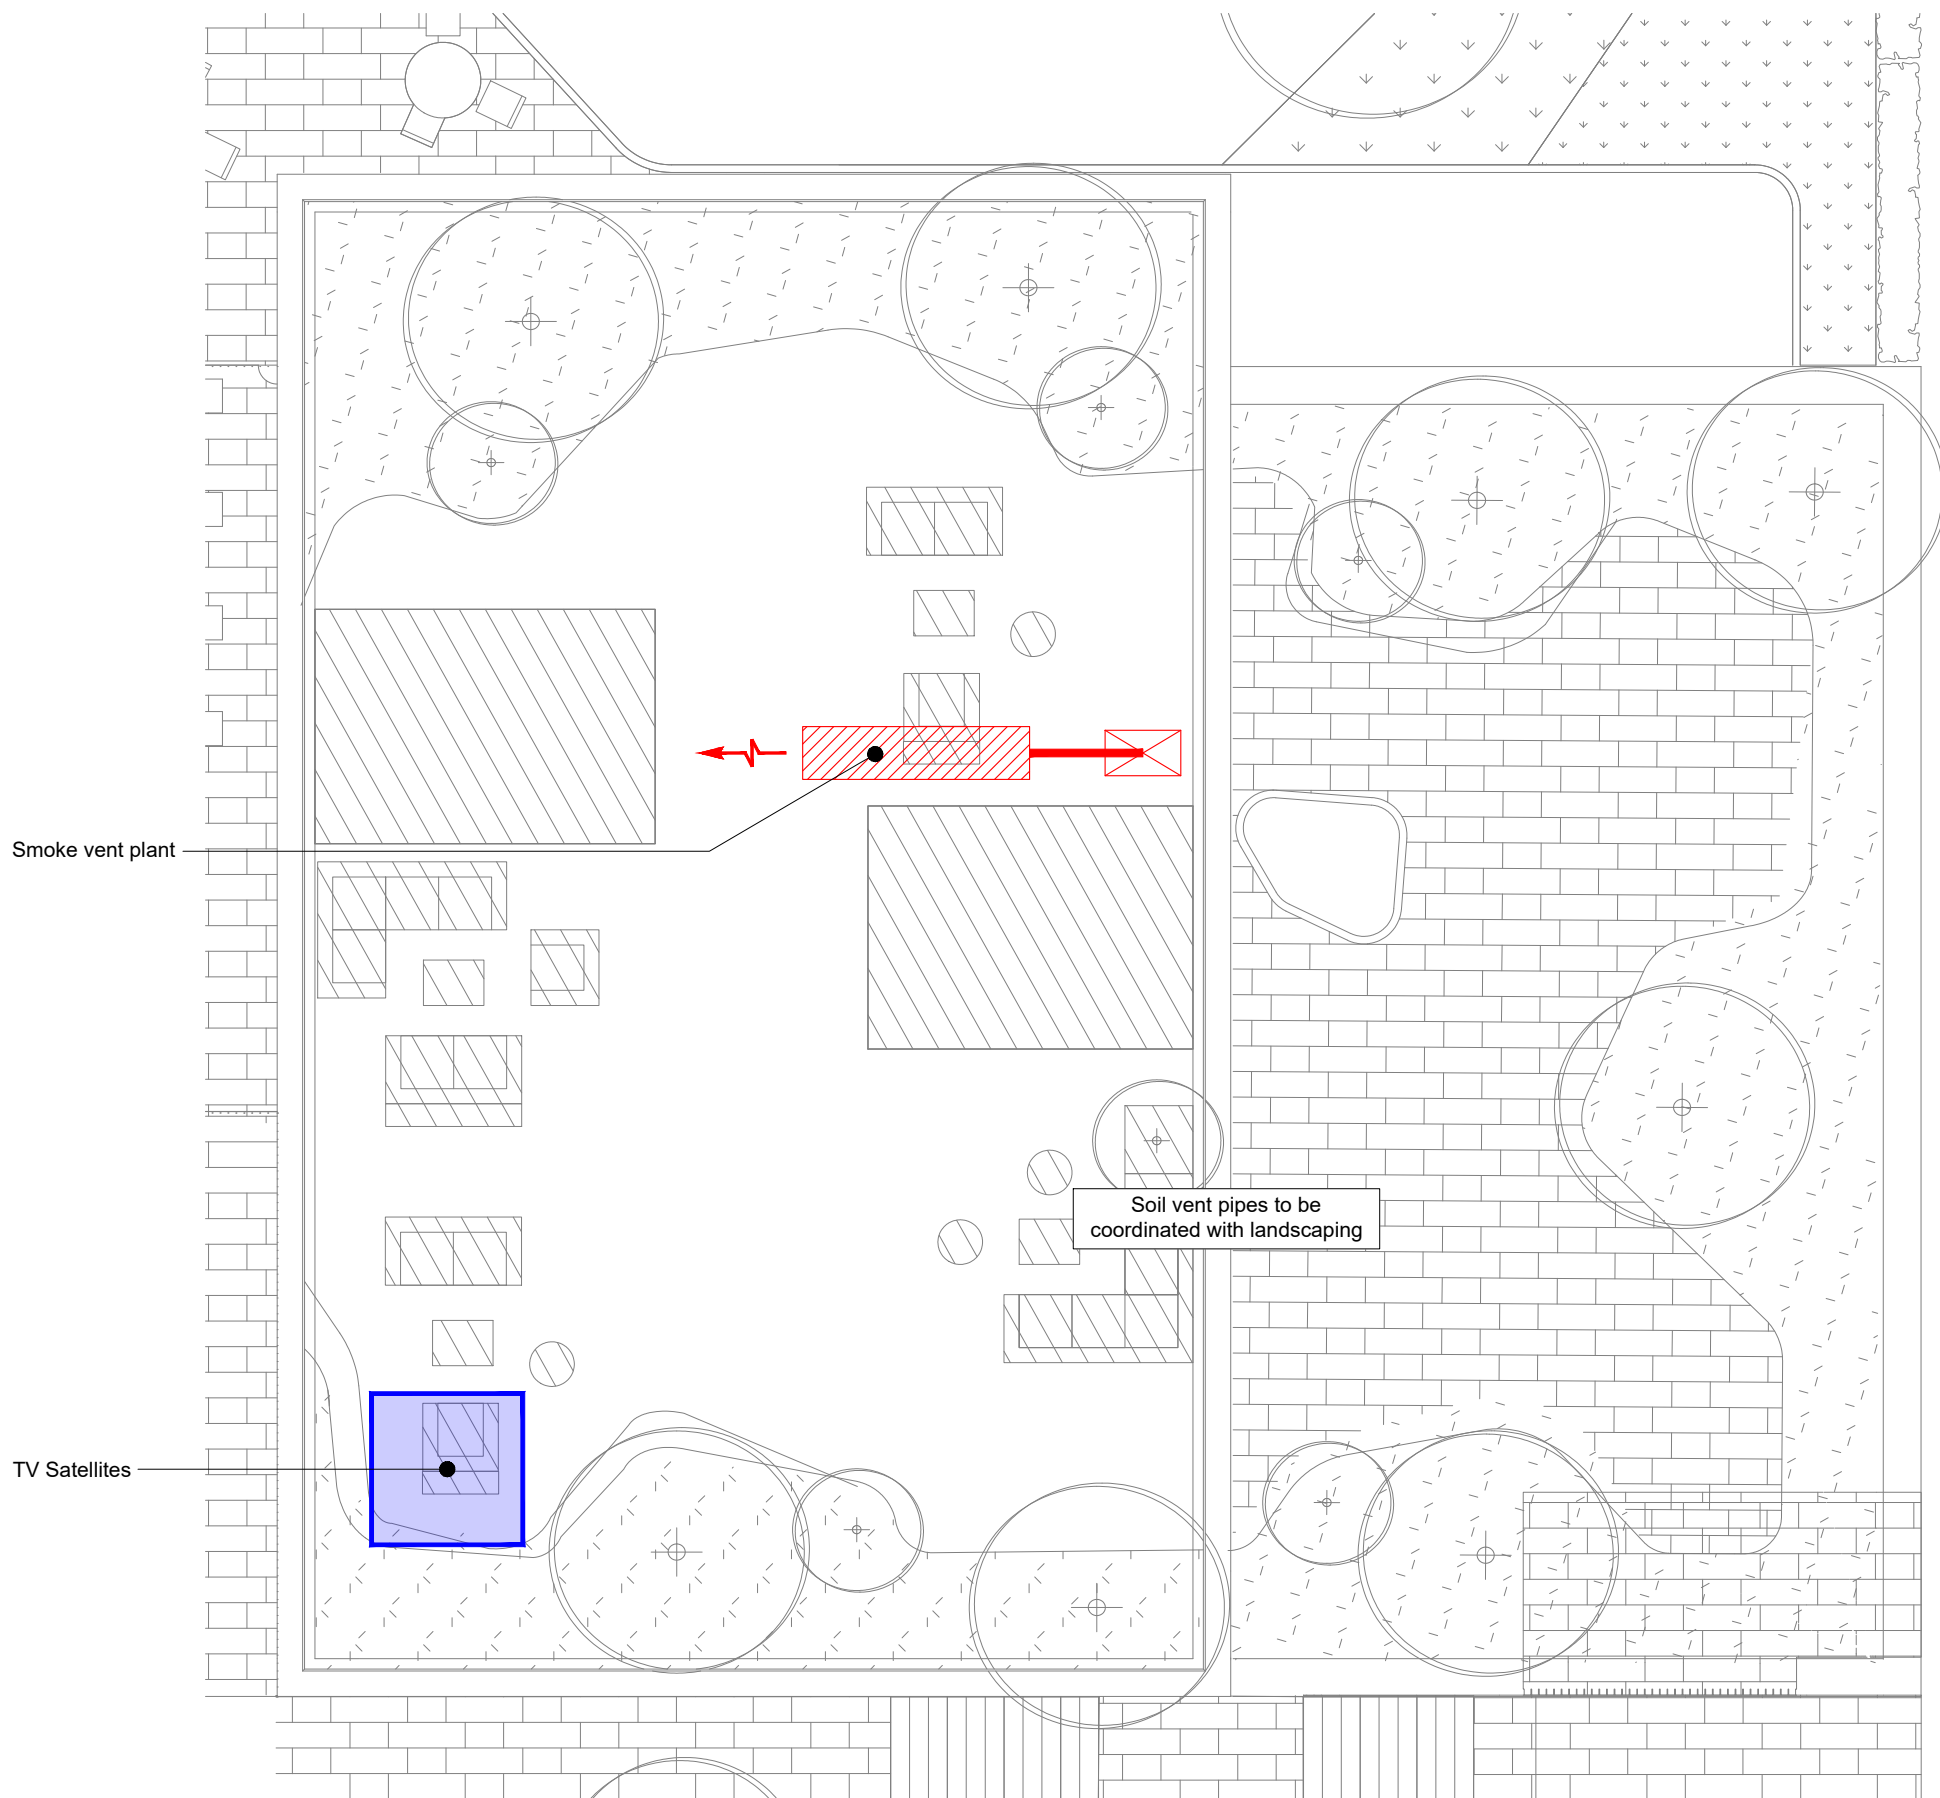

Building 1 Indicative Roof Plant Layout

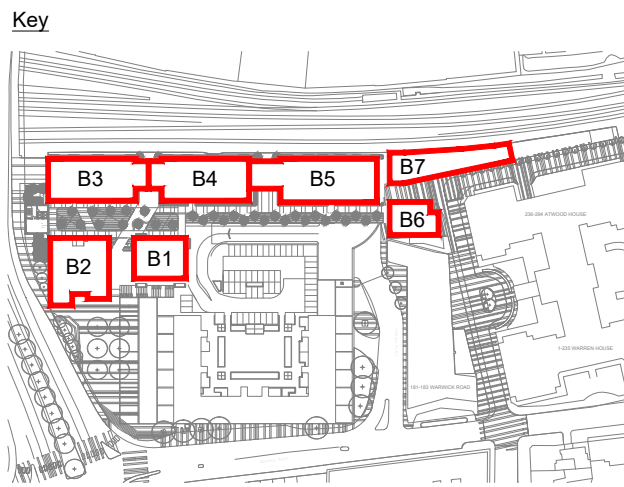

02/01/2019 Stage 2 Issue MW SB
Rev Date Description Cast CHK

Architect
JOHN McASLAN + PARTNERS

Client
LONDONNEWCASTLE

Project
West Cromwell Road

Drawing Title
**MEP Services
Buildings 1 and 2
Indicative Roof Plant Layouts**

ScotchPartners
Building Services Engineering | Sustainability | Acoustics
Stripper Court
157 Farringdon Road
London EC1R 3AD
020 3544 5400
www.scotchpartners.com

Issue **Stage 2**
Date **Aug 18** Scale @ A1 **1:100**
Drawn By **LB** Checked By **SB**
Drawing No. **5171-SP-MEP-900**