




Building 3 Indicative Roof Plant Layout

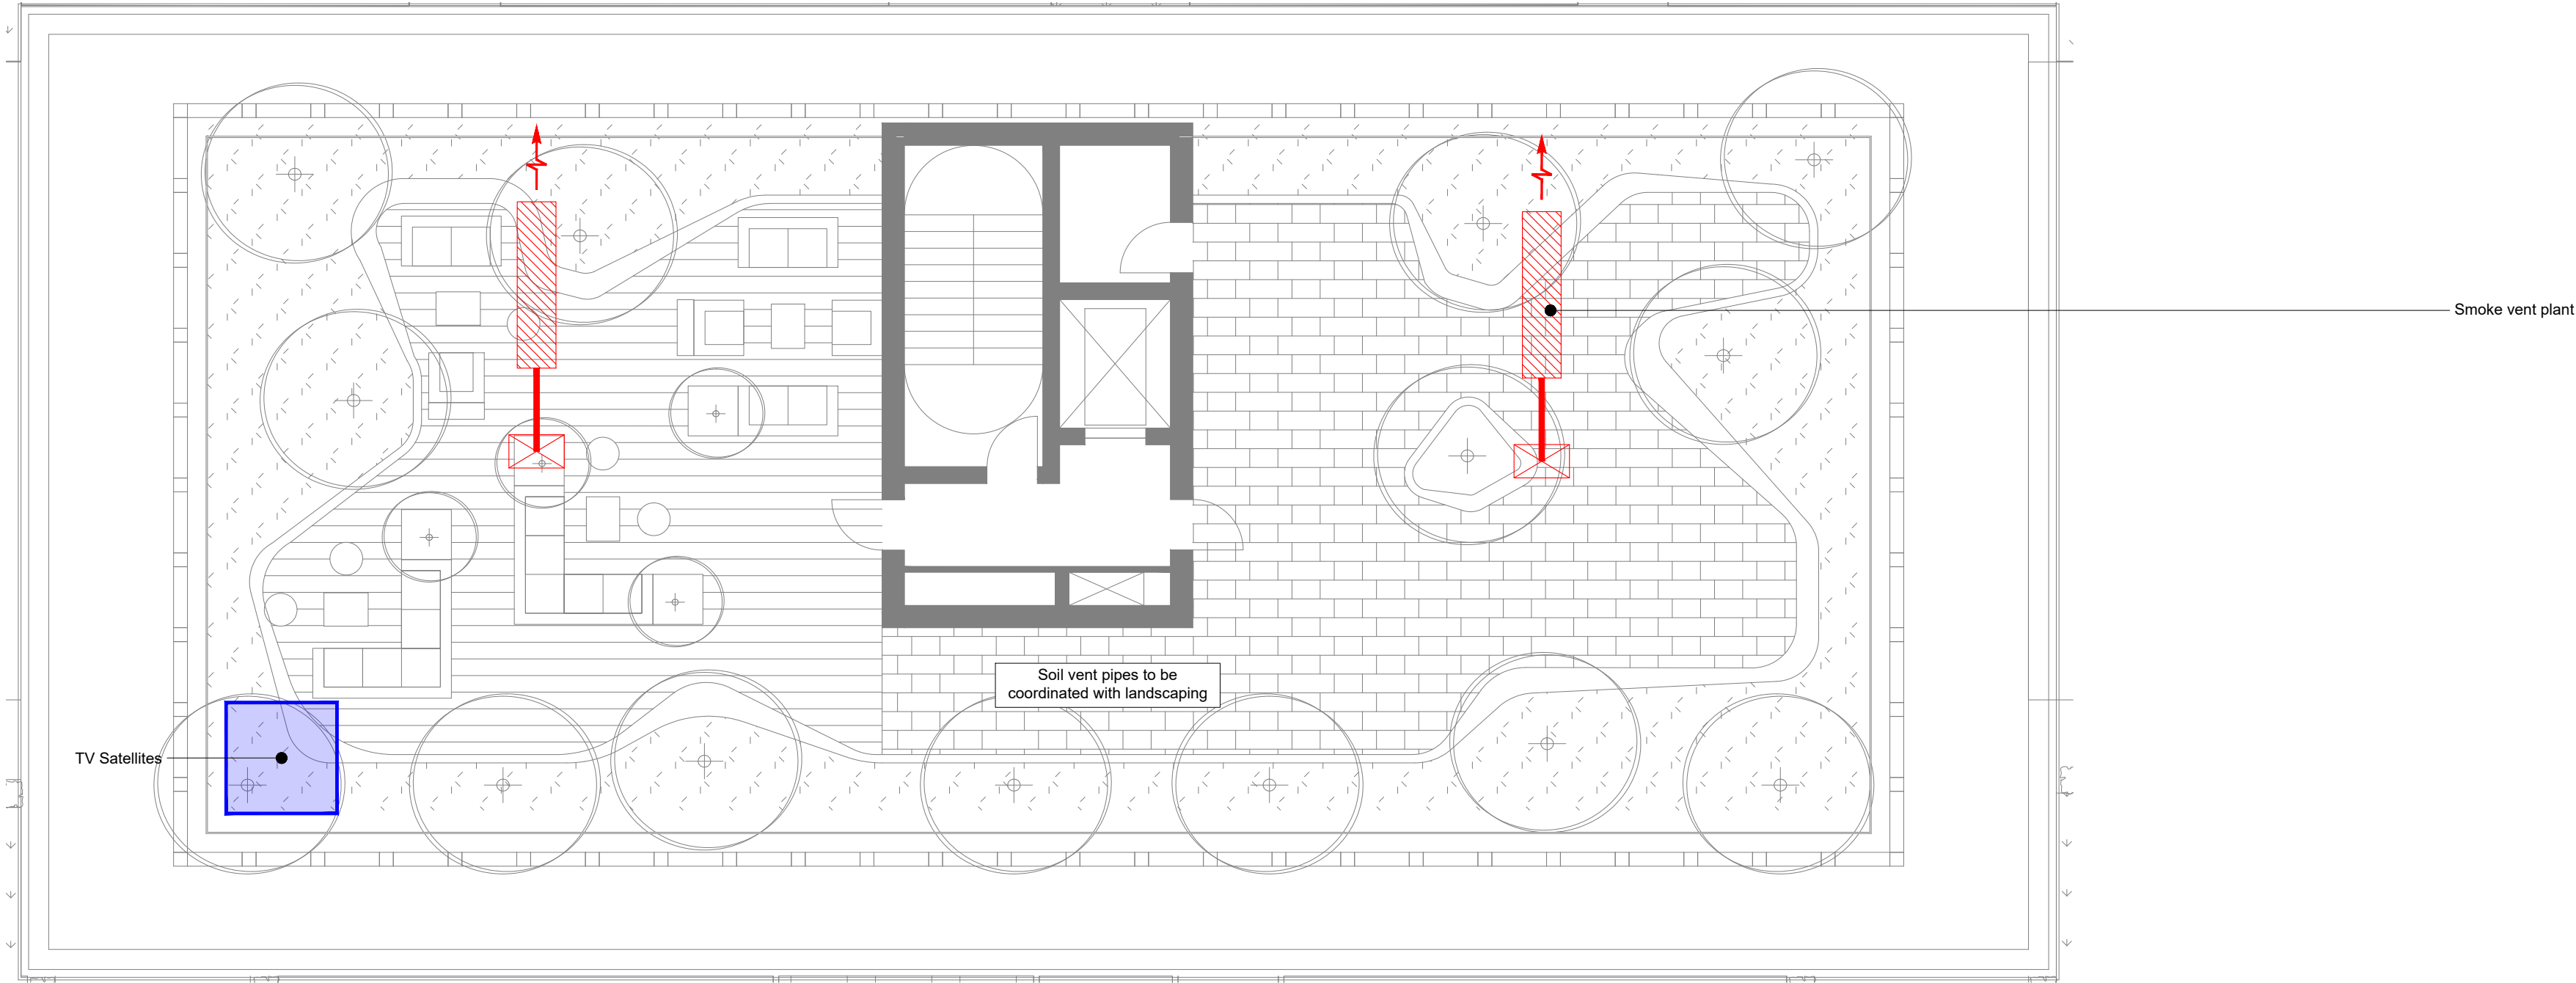

Building 4 Indicative Roof Plant Layout

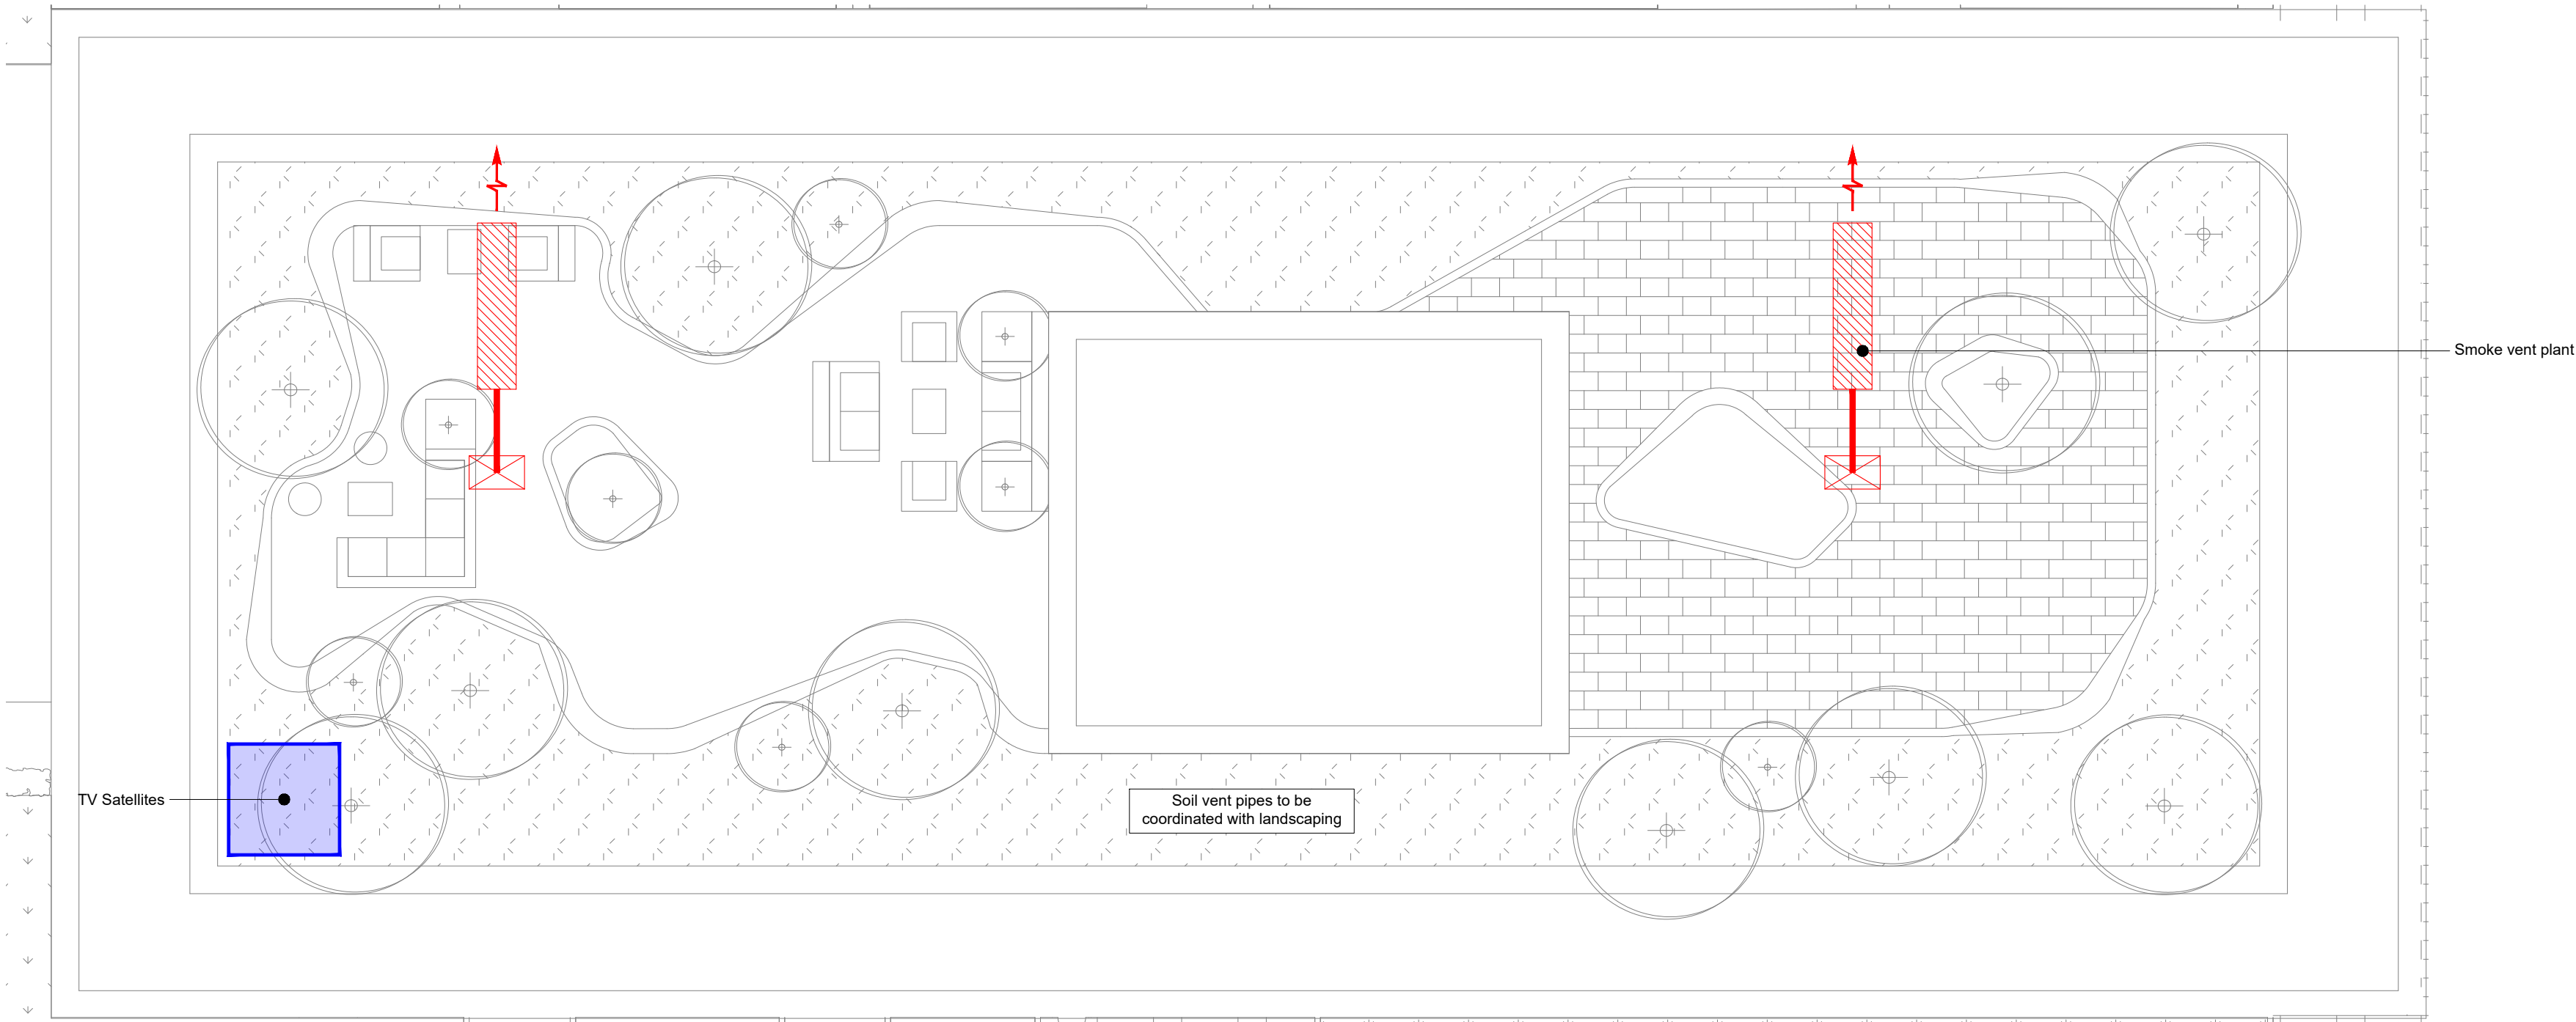

Building 5 Indicative Roof Plant Layout

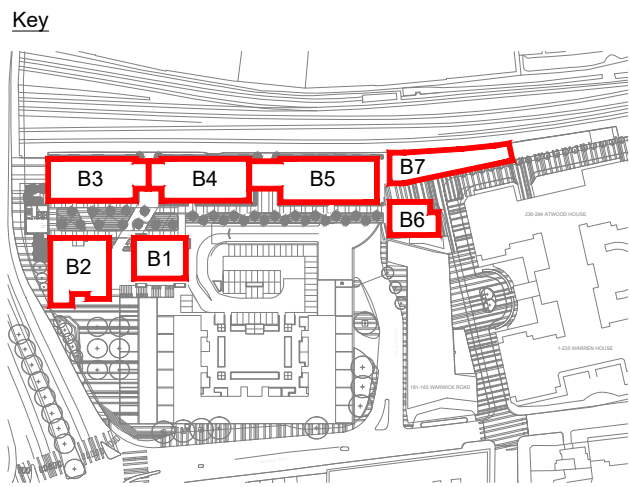

02/01/2019	Stage 2 Issue	MW SB
Rev	Date	Description

Architect
JOHN McASLAN + PARTNERS

Client
LONDONNEWCASTLE

Project
West Cromwell Road

Drawing Title
**MEP Services
Buildings 3, 4 and 5
Indicative Roof Plant Layouts**

ScotchPartners
Building Services Engineering | Sustainability | Acoustics
Scrippler Court
137 Farringham Road
London EC1R 3AD
020 3544 5400
www.scotchpartners.com

Issue	Stage 2
Date	Aug 18
Scale	@ A1
1:100	
Drawn By	LB
Checked By	SB
Drawing No.	5171-SP-MEP-901