
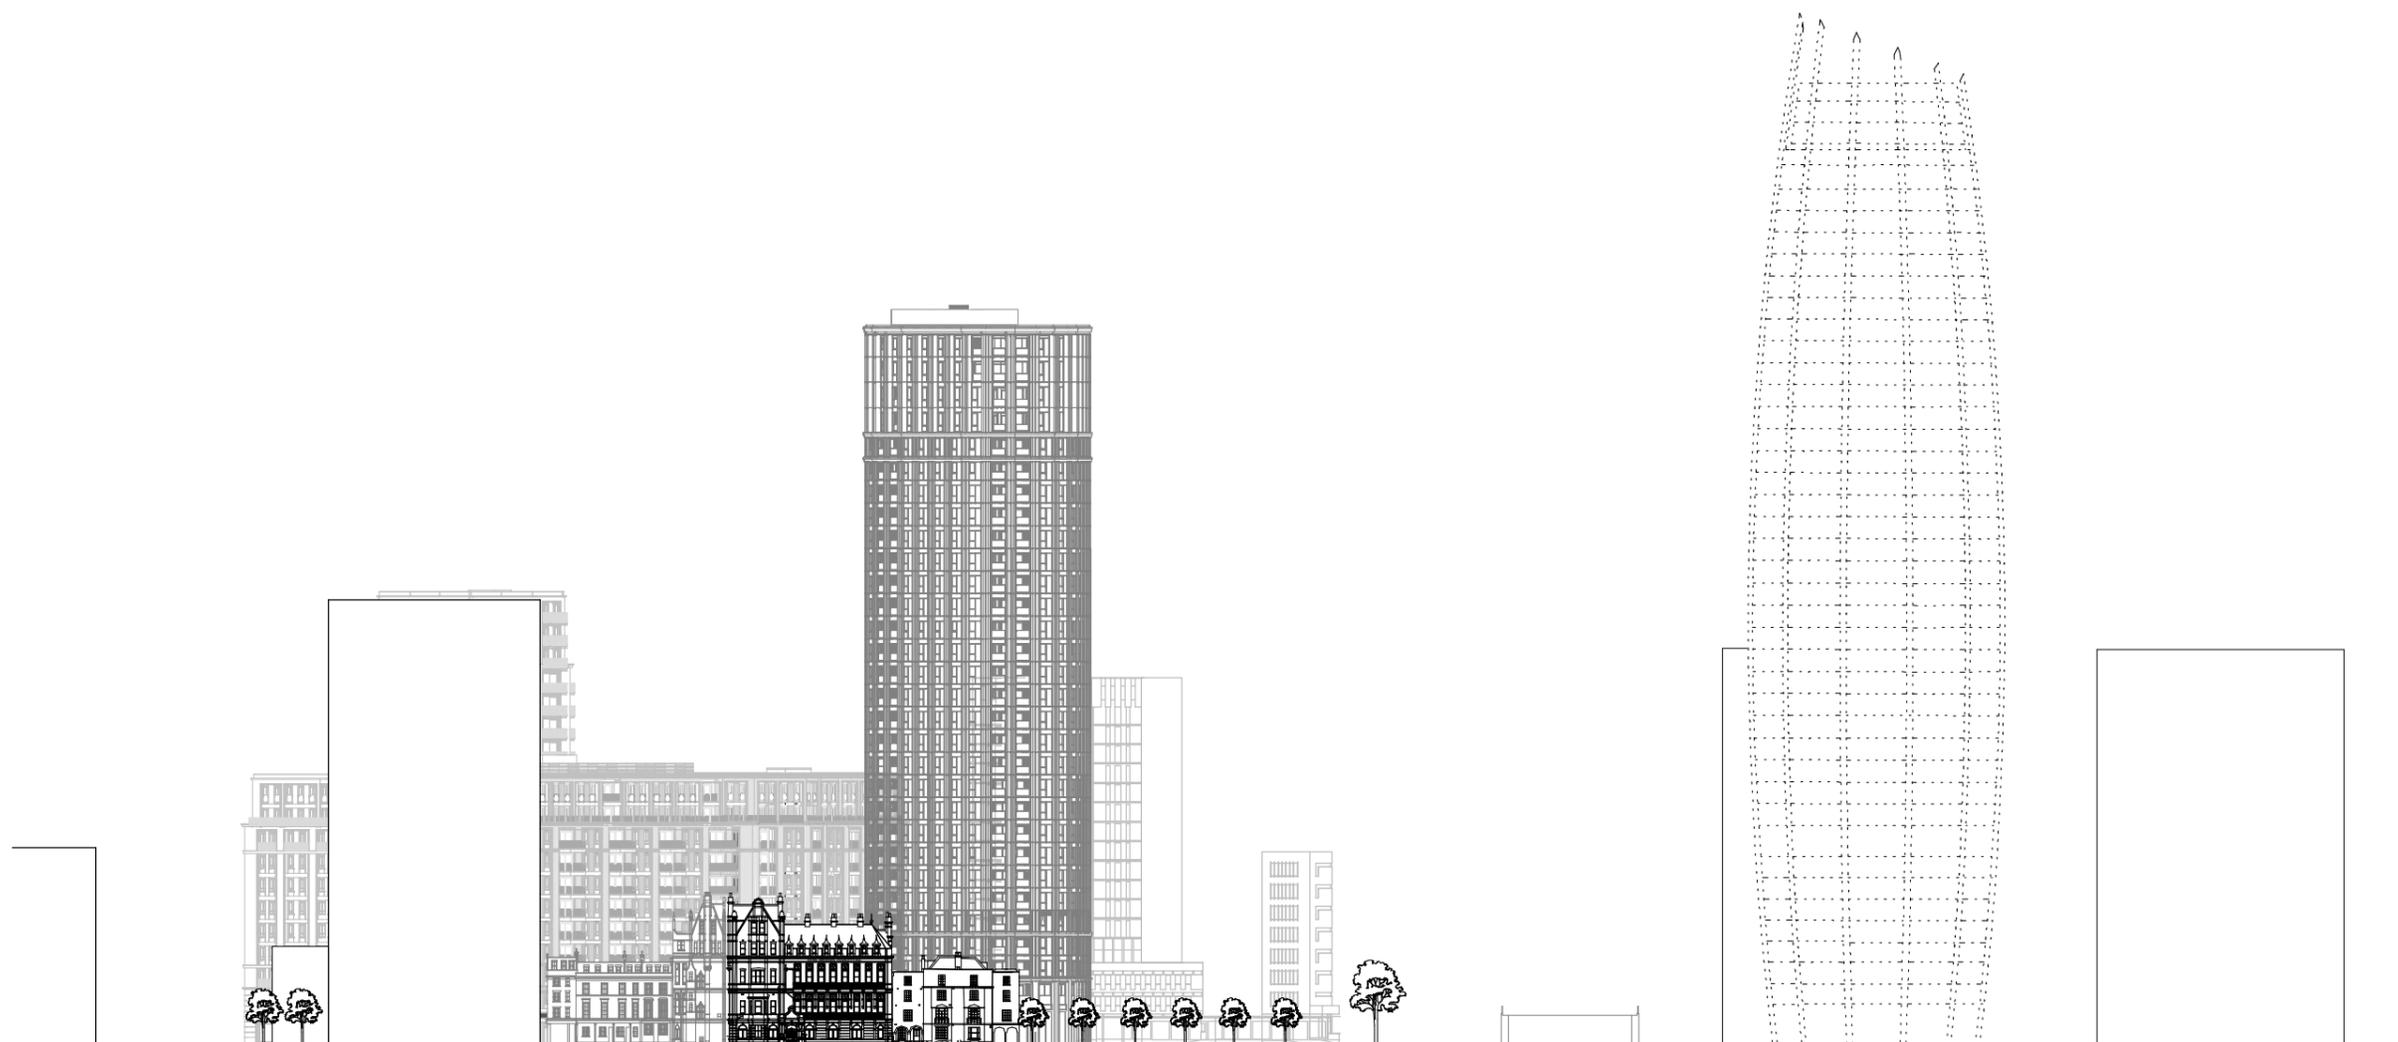


Do not scale from this drawing. All dimensions to be checked on site. All omissions and discrepancies to be reported to the Architect immediately

This work is copyright and shall not be reproduced or used for any other purpose without the written permission of Squire and Partners.

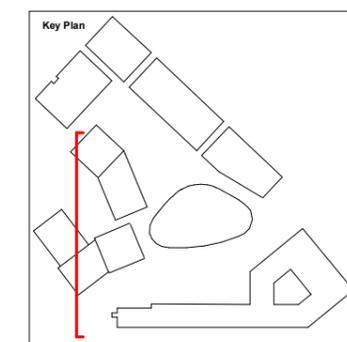

Issued for Planning	18/11/22	P2	
Issued for Planning	26/03/21	P1	
Description	Date	Chk	Rev

## SQUIRE & PARTNERS

Squire and Partners LLP  
The Department Store  
248 Finsdale Road, London SW9 8FR  
T: 020 7278 5555

info@squireandpartners.com  
www.squireandpartners.com

Project  
Paddington Green Police Station

Title  
Existing West Elevation

Suitability	Status	Date	Scale @ ISO A1	Job Number
S2	For Information	26.03.21	1 : 500	15044
Drawing Number	Revision			
15044-SQP-ZZ-ZZ-DE-A-PL01303	P2			