

Filename: H:\2607_Project\Sunbeam\Drawings\CAD\Sheet\2607-KPF-BC02-RF-DR-PLN-A-0105.dwg Plotted by: Ascoglu, Bekir Plot Time: 9/12/2019 12:52 PM

1

BC-5
ROOF LEVEL PLAN




SCALE: 1:200 @ A1



2

BC-5
UPPER ROOF PLAN

SCALE: 1:200 @ A1

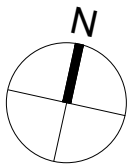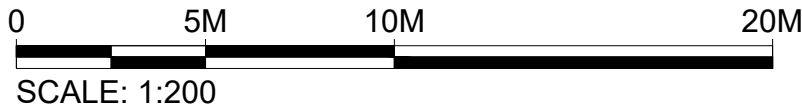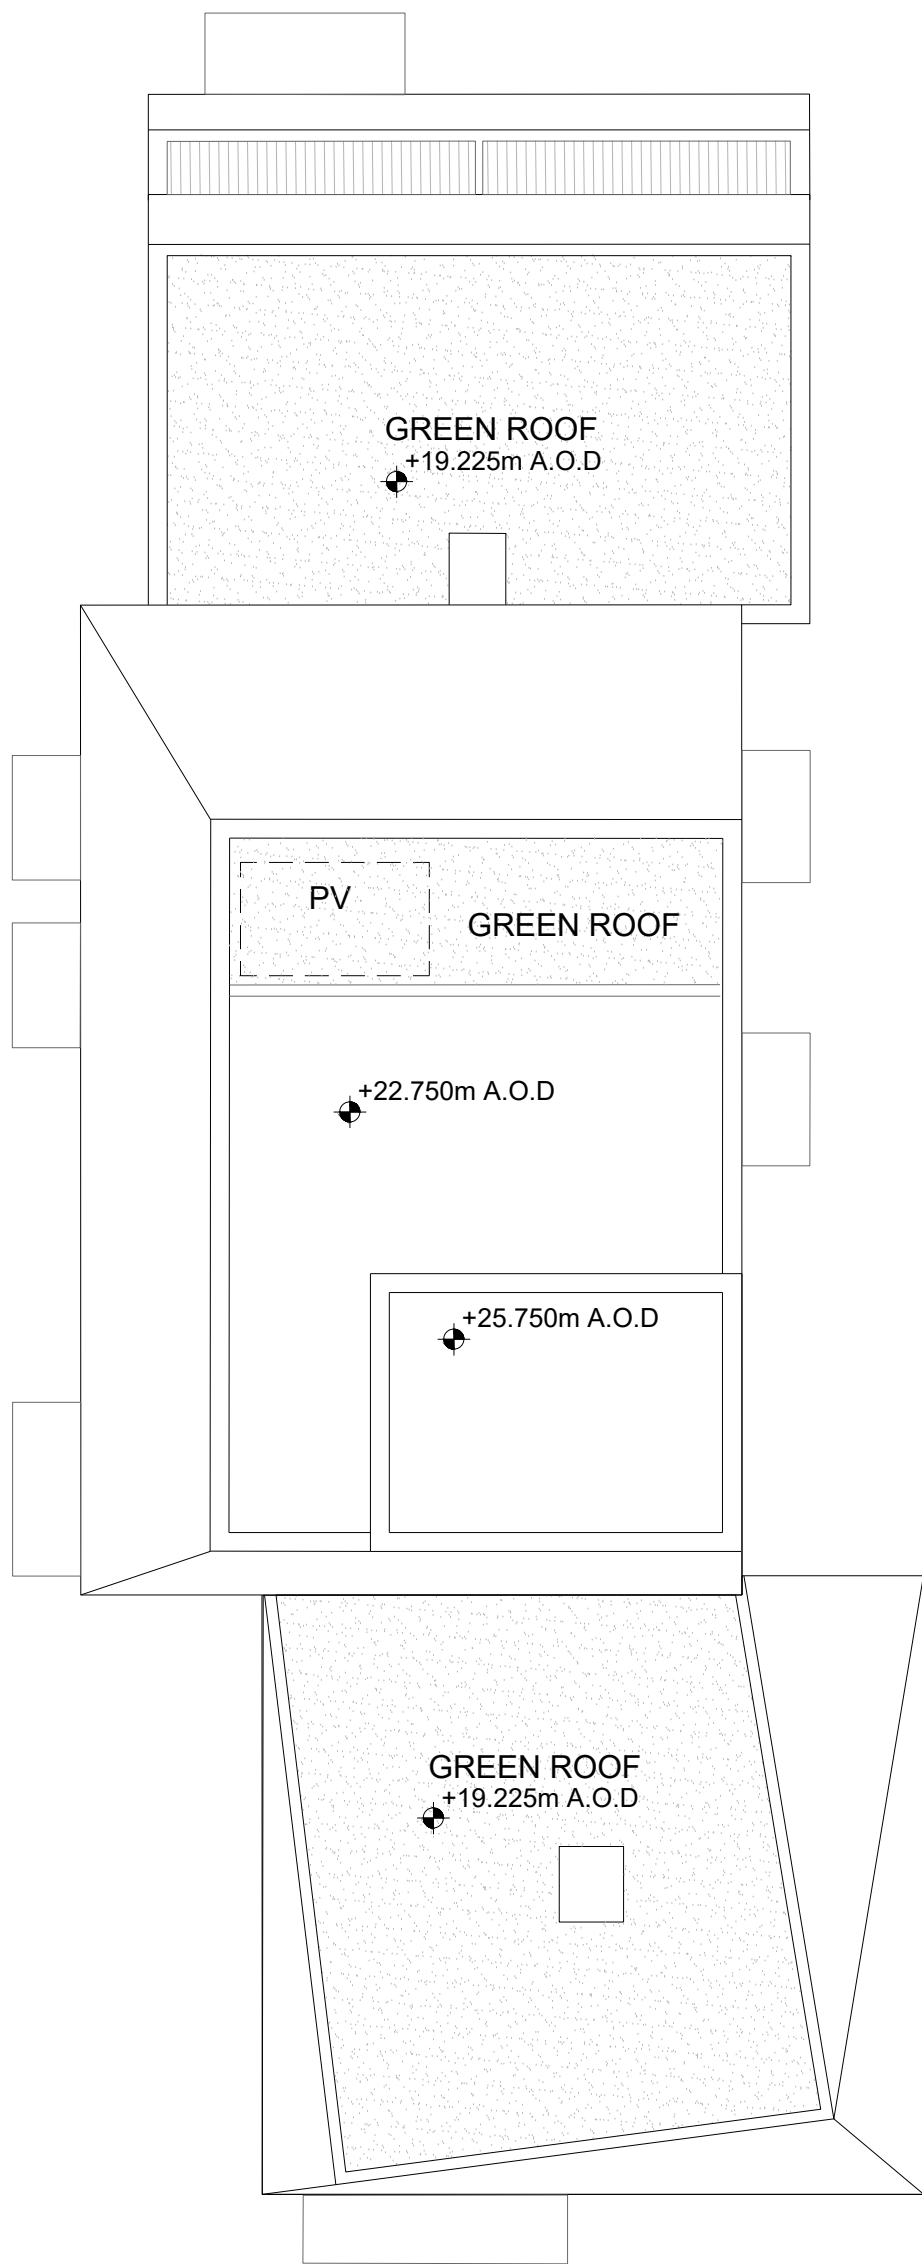

KPF

Client

Southwark GP Nominee 1 Ltd. and
Southwark GP Nominee 2 Ltd.

Structural Engineer

WSP
Tel: 020 7337 1700

MEP Engineer

Hilson Moran
Tel: 020 7940 8888

Landscape Consultant (Strategy)

Arup
Tel: 020 7636 1531


Landscape Consultant (Design)

Andy Sturgeon
Tel: 012 7367 2575

Structural Engineer (Building F)

AKT II
Tel: 020 7250 7777

A AMENDED PROPOSALS		16.09.19
No.	Issue	Check Date

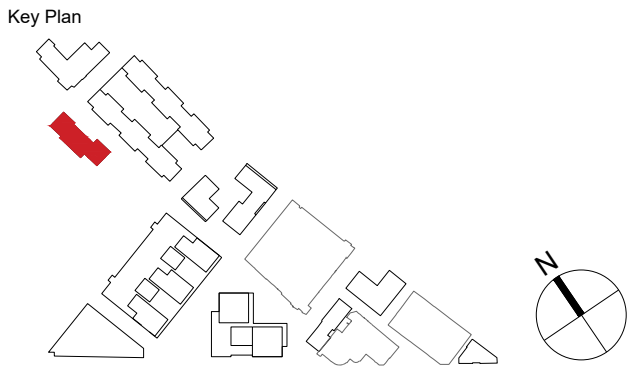

**Kohn Pedersen Fox Associates
(International) PA**
Architects and Planning Consultants

7a Langley Street
London WC2H 9JA
England
T: +44 (0) 20 3119 5300
F: +44 (0) 20 7497 1175
<http://www.kpf.com>

Proj. No.	Project	
2607	Bermondsey Project	
Scale	Drawn by	Checked by
1:200 @ A1	MM	

Drawing Title and No.
BC-5
ROOF LEVEL & UPPER ROOF PLAN
PROPOSED

Drawing Ref.	Rev.
2607-KPF-BC02-RF-DR-PLN-A-0105	A