



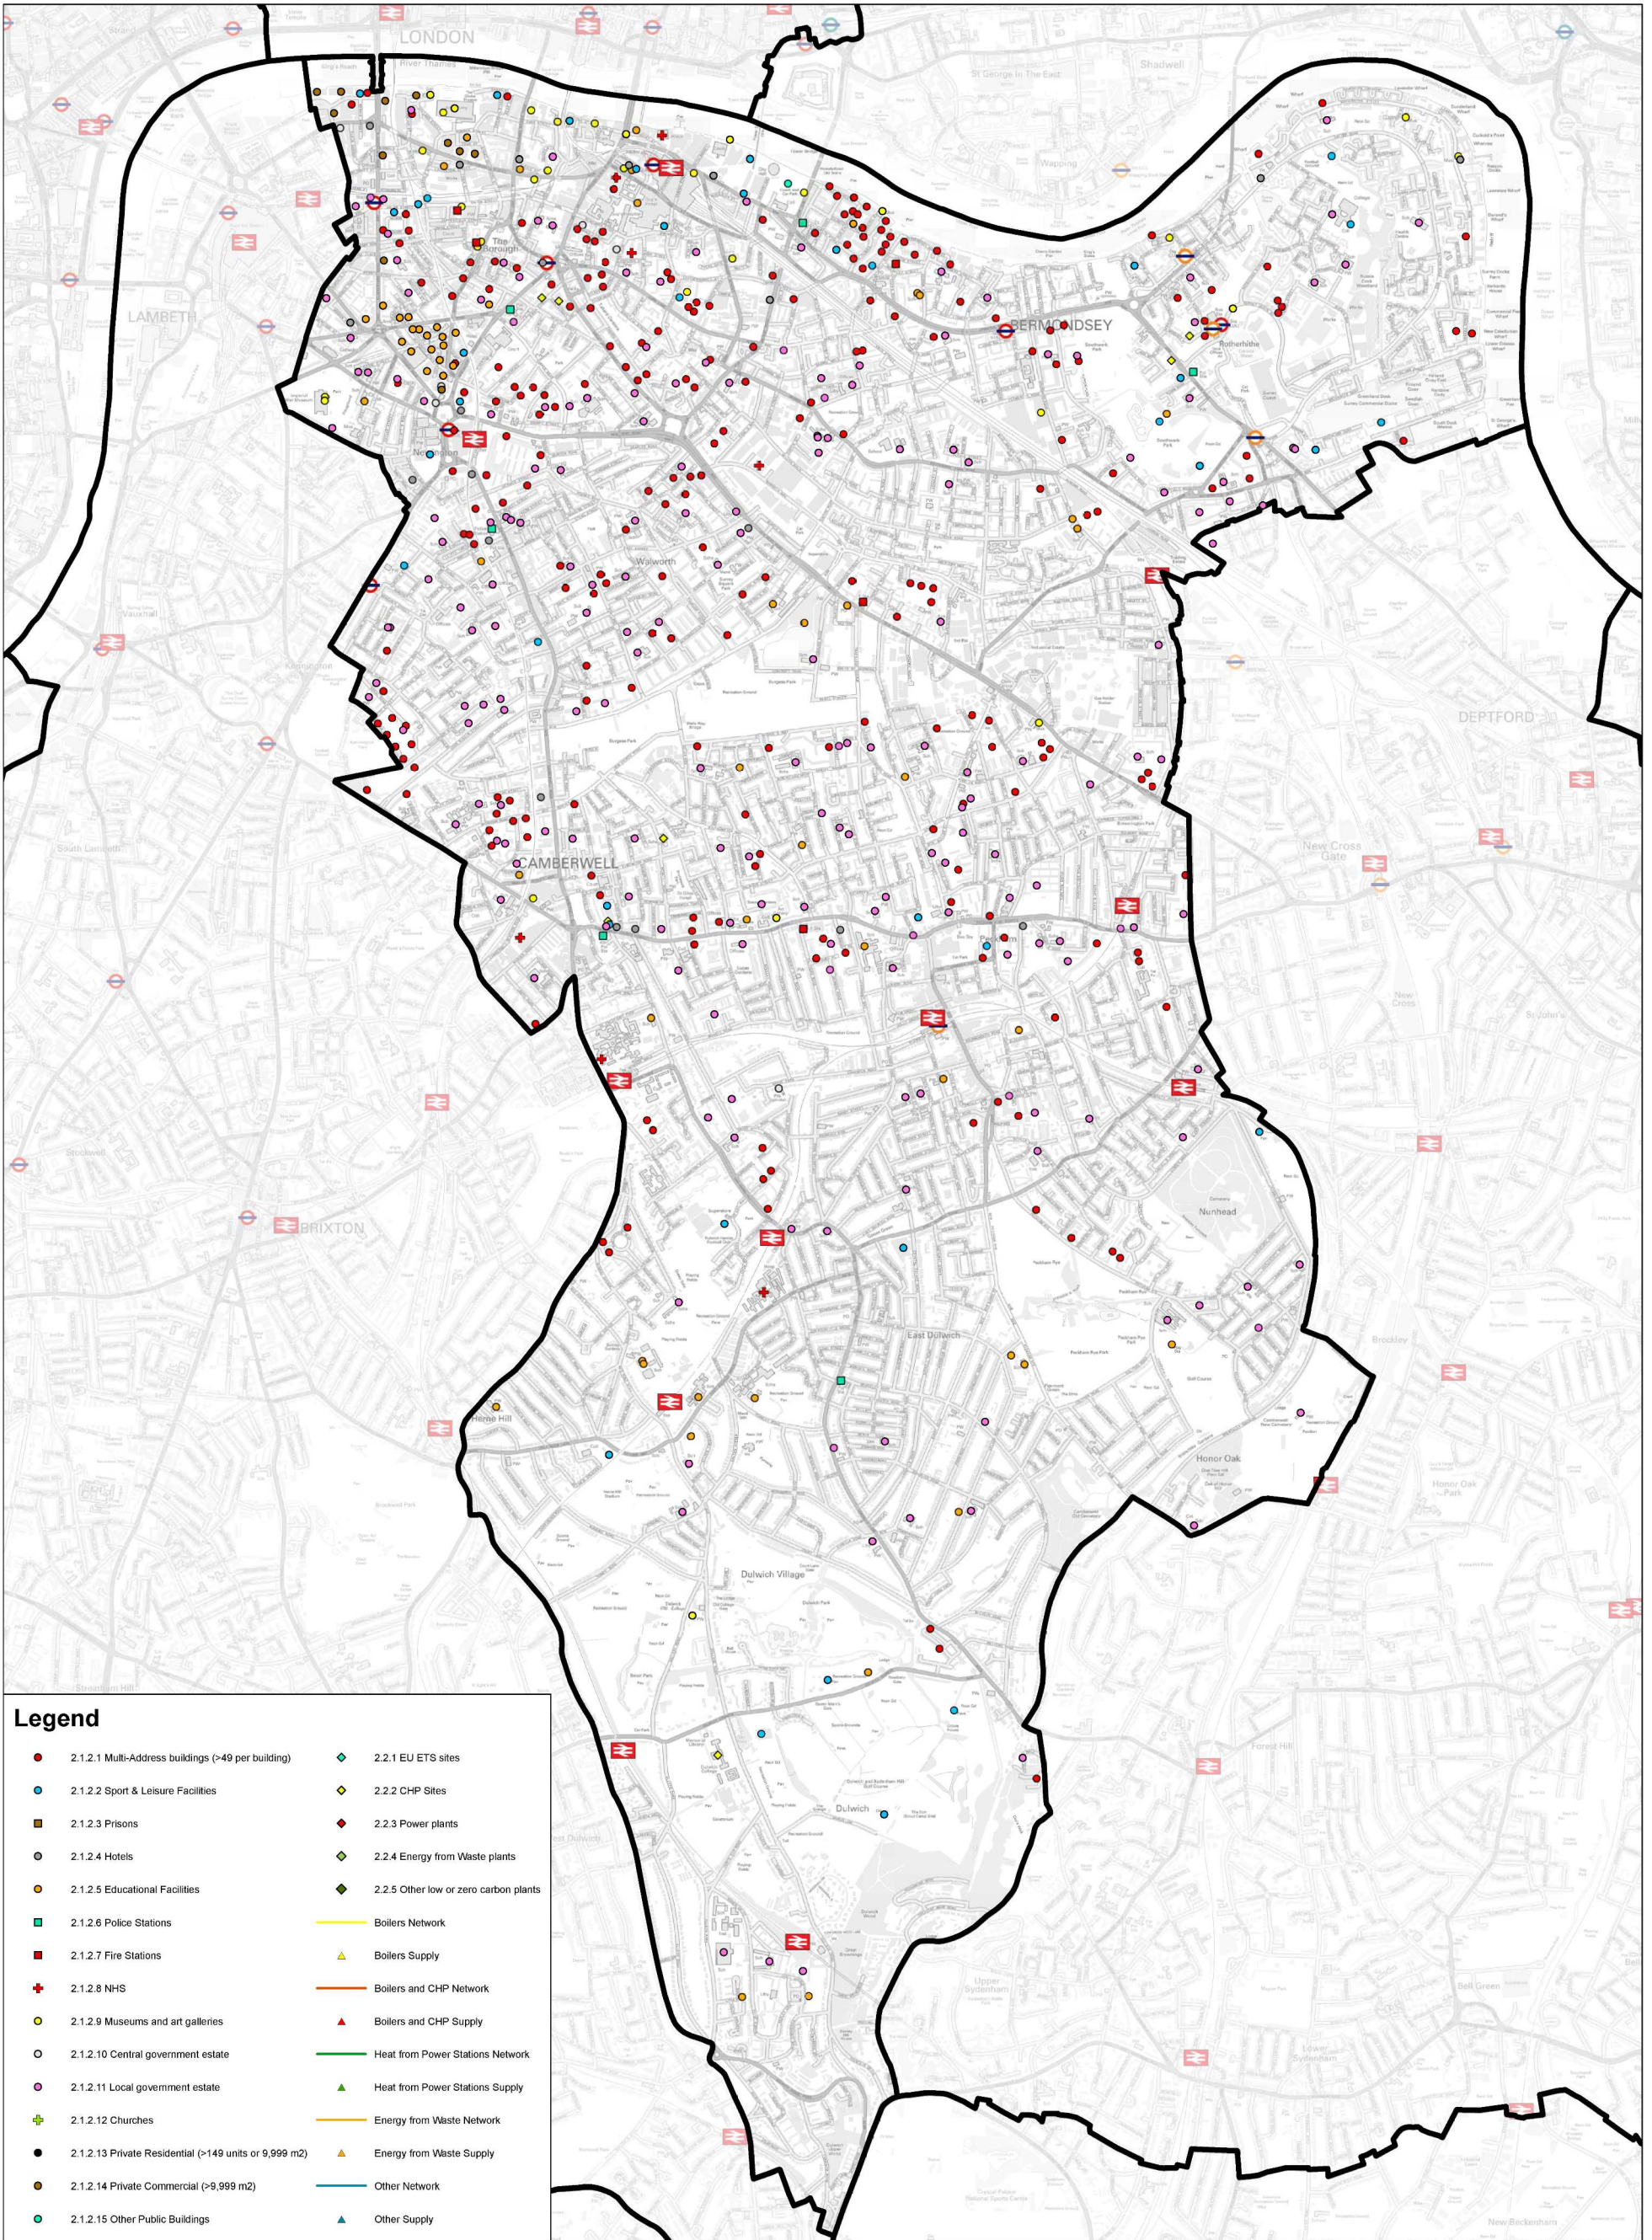

Legend

- | | |
|---|---|
| ● 2.1.2.1 Multi-Address buildings (>49 per building) | ◆ 2.2.1 EU ETS sites |
| ● 2.1.2.2 Sport & Leisure Facilities | ◆ 2.2.2 CHP Sites |
| ■ 2.1.2.3 Prisons | ◆ 2.2.3 Power plants |
| ● 2.1.2.4 Hotels | ◆ 2.2.4 Energy from Waste plants |
| ● 2.1.2.5 Educational Facilities | ◆ 2.2.5 Other low or zero carbon plants |
| ■ 2.1.2.6 Police Stations | — Boilers Network |
| ■ 2.1.2.7 Fire Stations | ▲ Boilers Supply |
| ✚ 2.1.2.8 NHS | — Boilers and CHP Network |
| ● 2.1.2.9 Museums and art galleries | ▲ Boilers and CHP Supply |
| ○ 2.1.2.10 Central government estate | — Heat from Power Stations Network |
| ● 2.1.2.11 Local government estate | ▲ Heat from Power Stations Supply |
| ✚ 2.1.2.12 Churches | — Energy from Waste Network |
| ● 2.1.2.13 Private Residential (>149 units or 9,999 m2) | ▲ Energy from Waste Supply |
| ● 2.1.2.14 Private Commercial (>9,999 m2) | — Other Network |
| ● 2.1.2.15 Other Public Buildings | ▲ Other Supply |

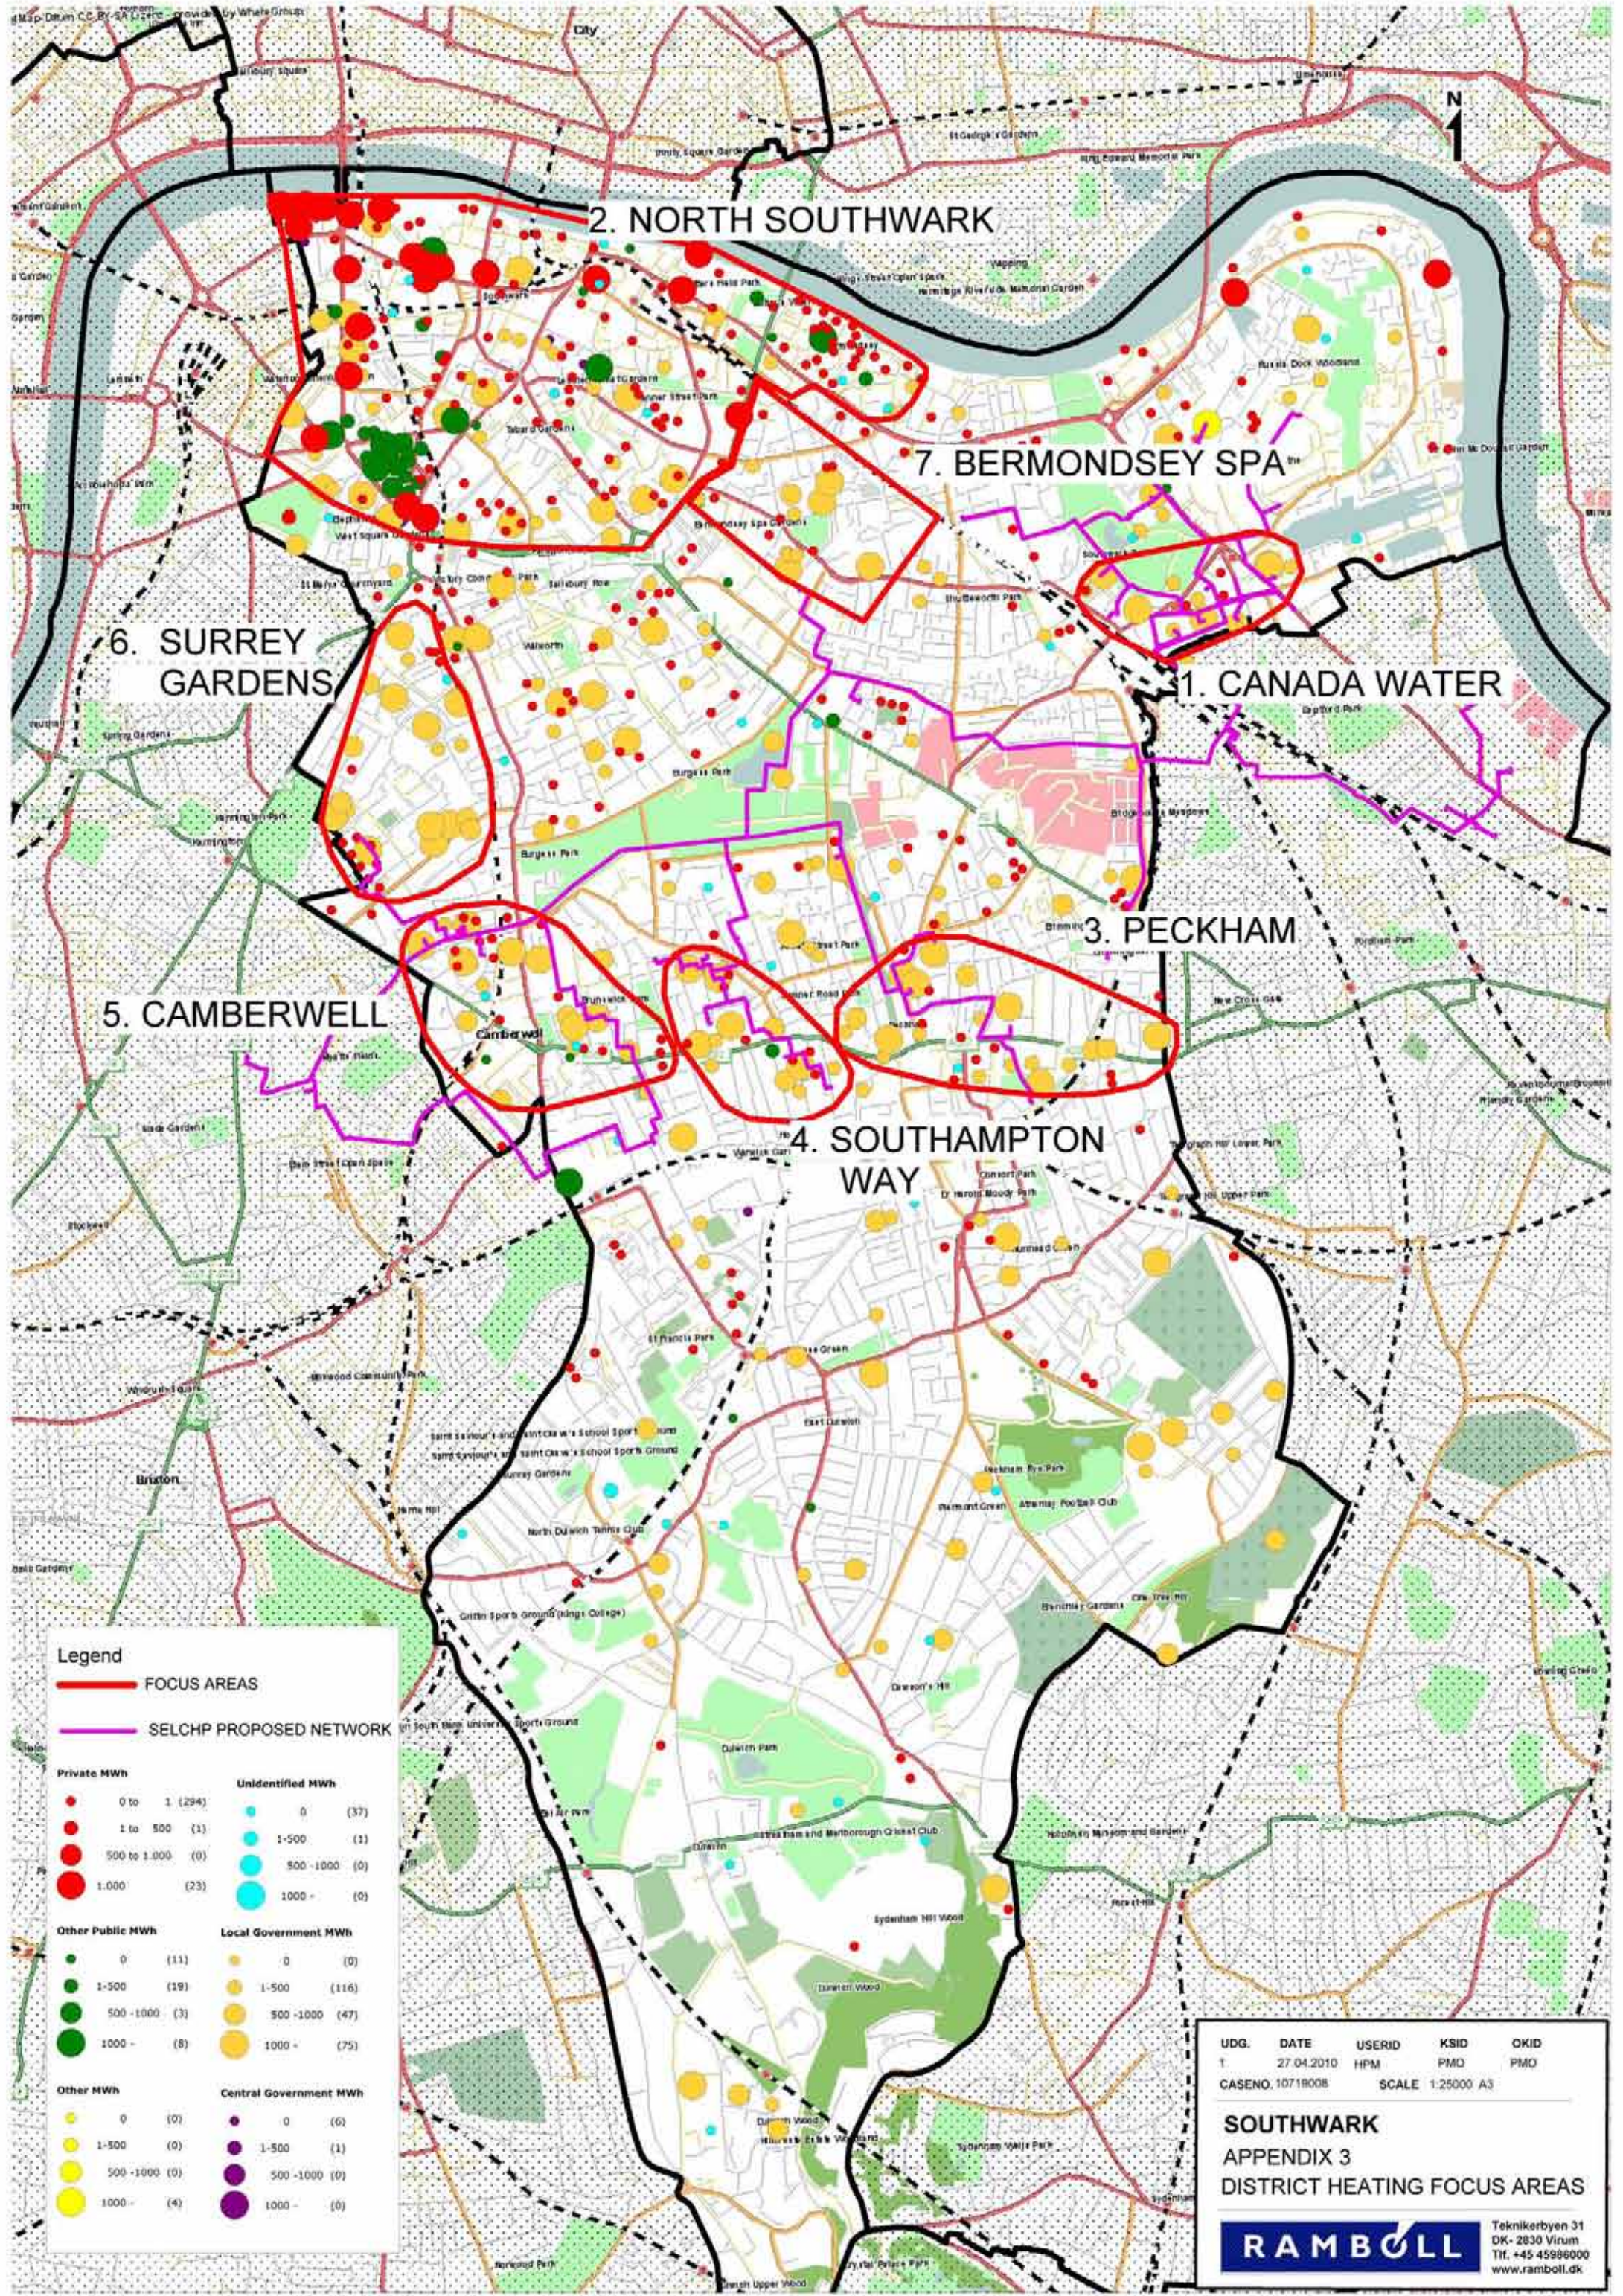

2. NORTH SOUTHWARK

7. BERMONDSEY SPA

6. SURREY GARDENS

1. CANADA WATER

5. CAMBERWELL

3. PECKHAM

4. SOUTHAMPTON WAY

Legend

FOCUS AREAS

SELCHP PROPOSED NETWORK


Private MWh	Unidentified MWh
0 to 1 (294)	0 (37)
1 to 500 (1)	1-500 (1)
500 to 1,000 (0)	500-1,000 (0)
1,000+ (23)	1,000+ (0)
Other Public MWh	Local Government MWh
0 (11)	0 (0)
1-500 (19)	1-500 (116)
500-1,000 (3)	500-1,000 (47)
1,000+ (8)	1,000+ (75)
Other MWh	Central Government MWh
0 (0)	0 (0)
1-500 (0)	1-500 (1)
500-1,000 (0)	500-1,000 (0)
1,000+ (4)	1,000+ (0)

UDG.	DATE	USERID	KSID	OKID
1	27.04.2010	HPM	PMO	PMO
CASENO. 1071R008		SCALE 1:25000 A3		

SOUTHWARK
APPENDIX 3
DISTRICT HEATING FOCUS AREAS

RAMBOLL

Teknikerbyen 31
DK-2830 Virum
Tlf. +45 45986000
www.ramboll.dk

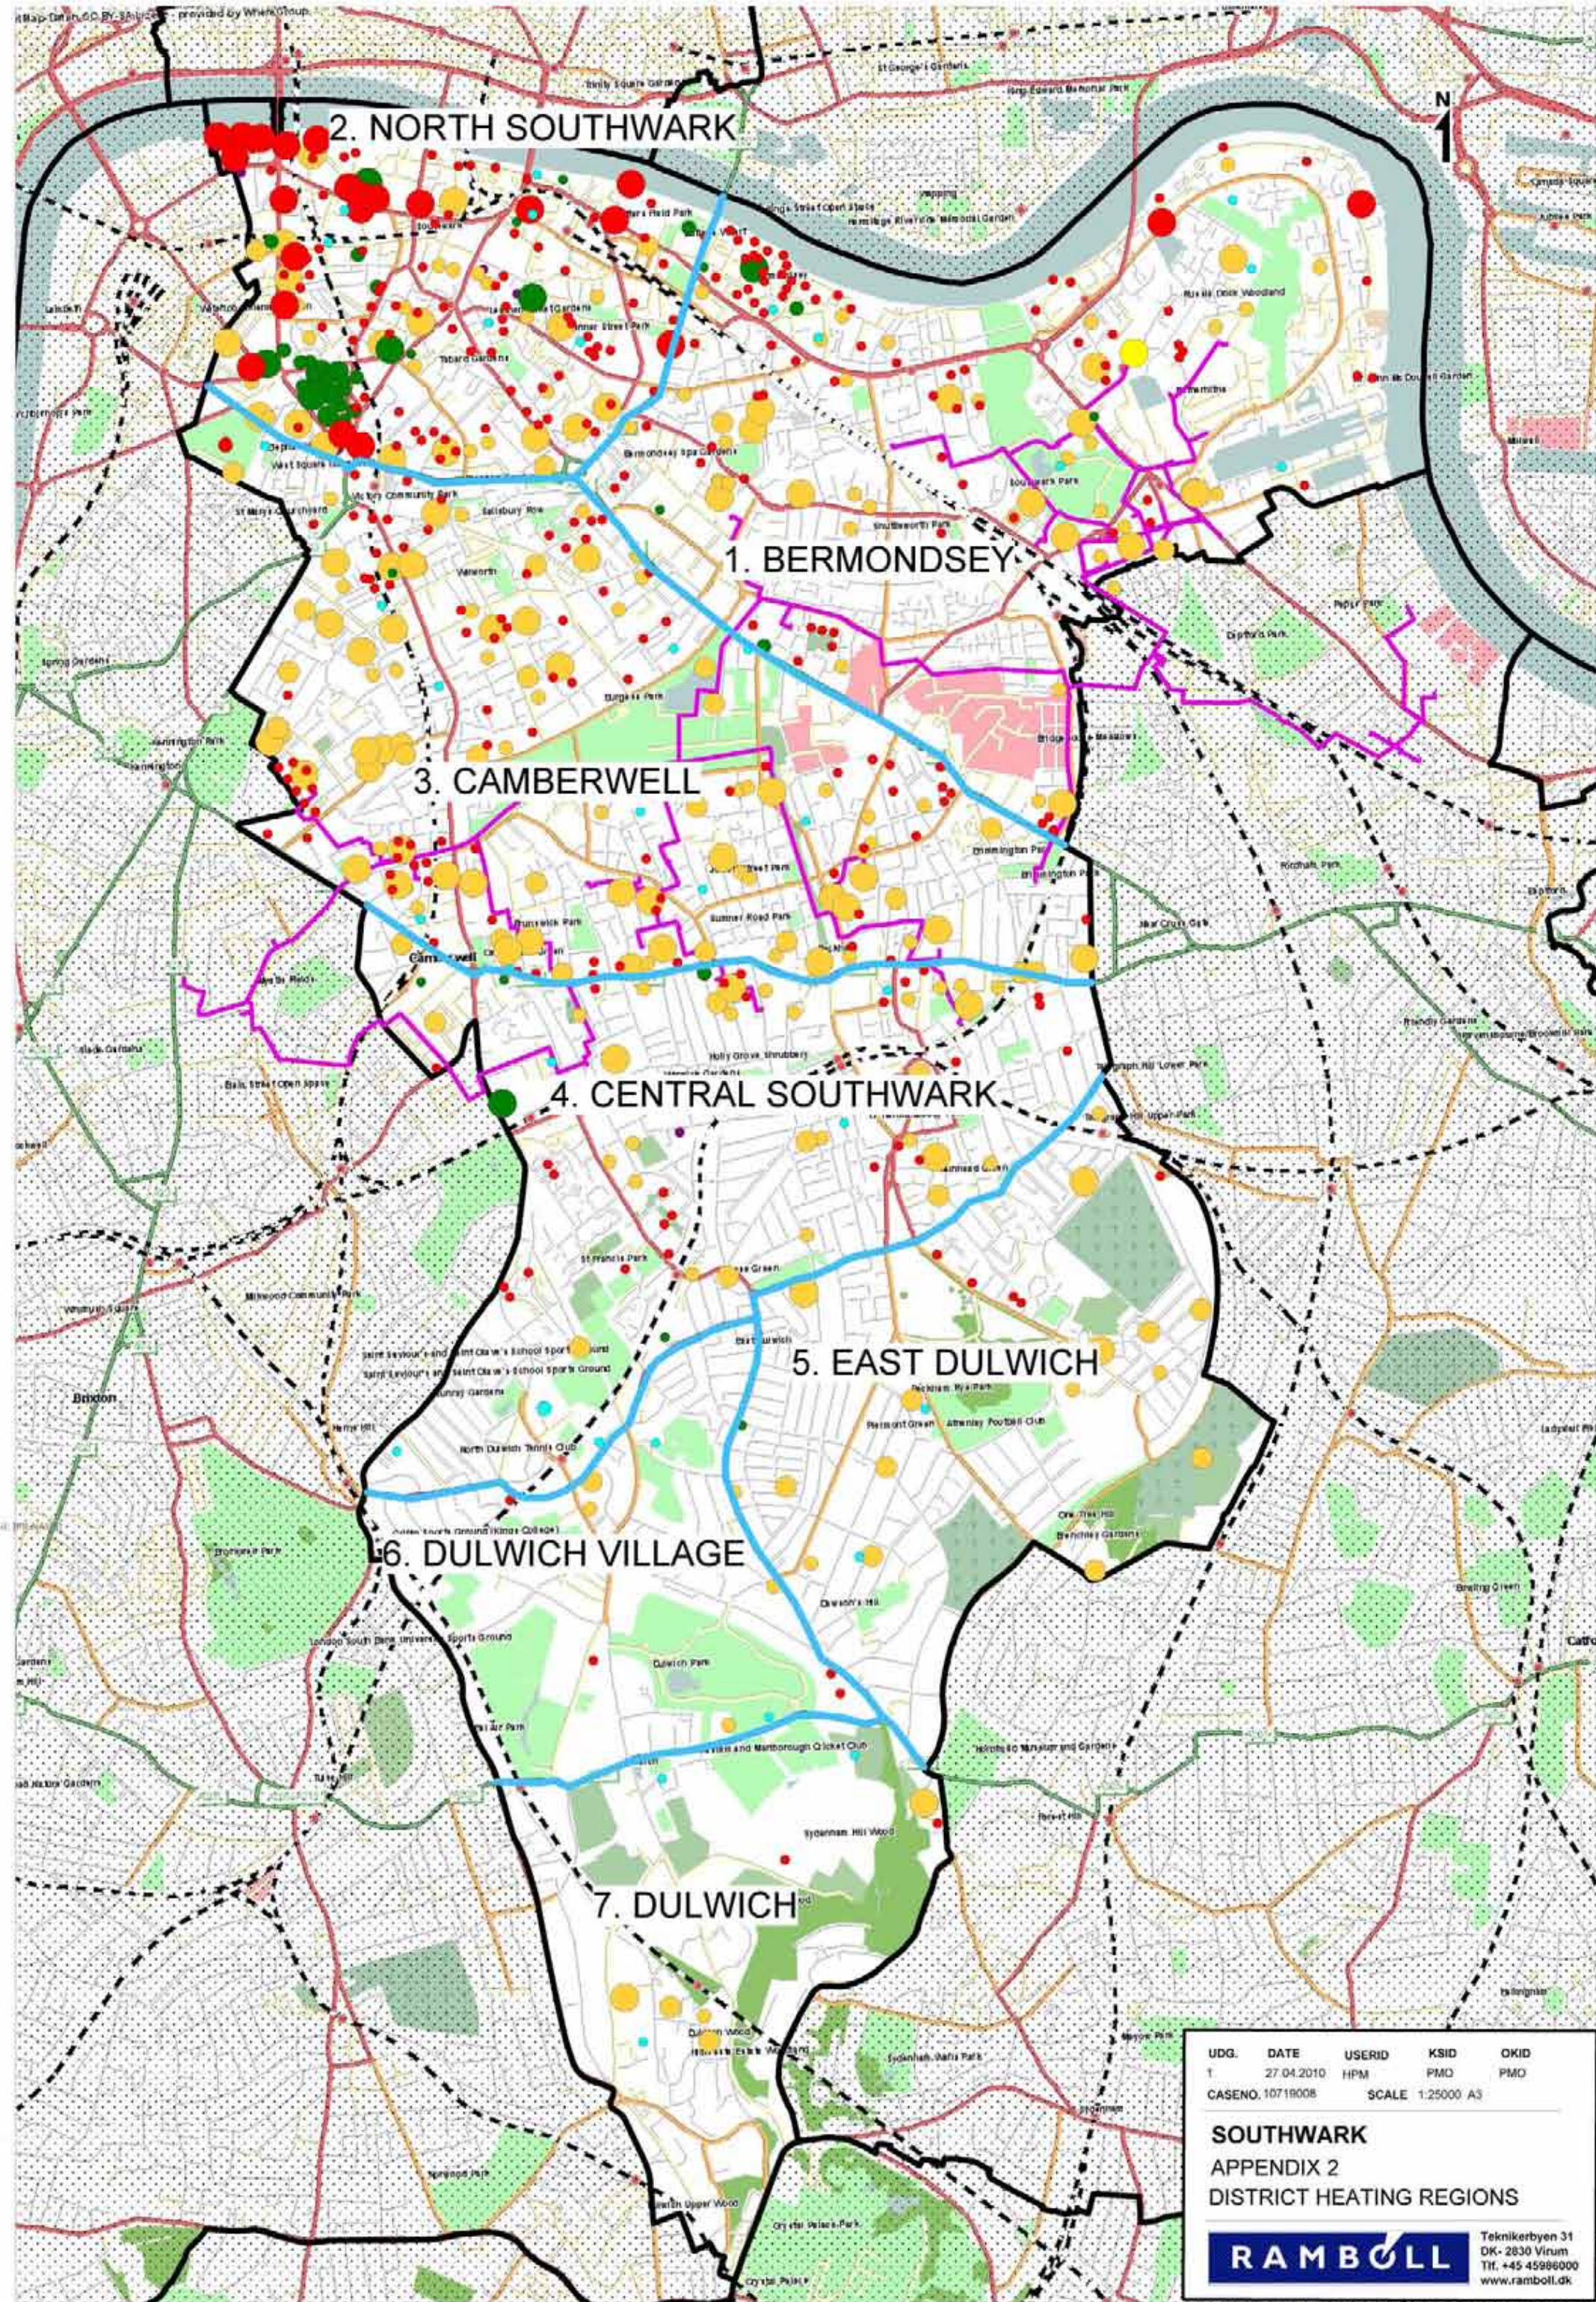

UDG.	DATE	USERID	KSID	OKID
1	27.04.2010	HPM	PMO	PMO
CASENO. 10719008		SCALE 1:25000 A3		

SOUTHWARK
APPENDIX 2
DISTRICT HEATING REGIONS



Teknikerbyen 31
DK-2830 Virum
Tlf. +45 45986000
www.ramboll.dk