


NOTES:
Do not scale from drawings. All discrepancies to be reported to Gensler architect immediately.
All dimensions to be verified by contractor on site prior to any works

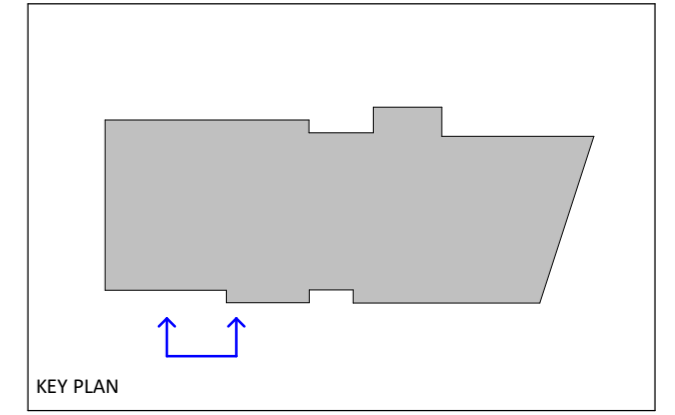

1 SOUTH ELEVATION BAY STUDY 1 1T0100
SCALE: 1 : 100


- KEY
- 01 PPC aluminium shopfronts
 - 02 Weathered red brick
 - 03 Weathered red brick key stone arch to match existing
 - 04 Soldier course weathered red brick
 - 05 Soldier course red brick
 - 06 Hit and miss red brick
 - 07 Stone composite panels
 - 08 Stone composite window reveals
 - 09 Curtain wall system
 - 11 PPC aluminium
 - 12 Glazed spandrel panel
 - 13 Retractable awning/canopy
 - 14 Shopfront ventilation louvre/decorative meshwork
 - 15 PPC aluminium utilised curtain wall system
 - 16 Adaptable retail areas for pop-up vendors
 - 17 Retractable louvred gate
 - 18 Louvred plant screen

rev	date	revision note	drawn	checked
P01	08.12.23	PLANNING SUBMISSION	AMR	HW

Gensler
 Moretown London E1W 1YW England United Kingdom
 Tel +44 (0) 20 7073 9600 Fax +44 (0) 20 7539 1917

BGY
 Buckley Gray Yeoman 4.04 The Tea Building 56 Shoreditch High Street London E1 6JJ
 Tel +44 20 7033 9913

client
 Bishopsgate Goodyard Regeneration Limited

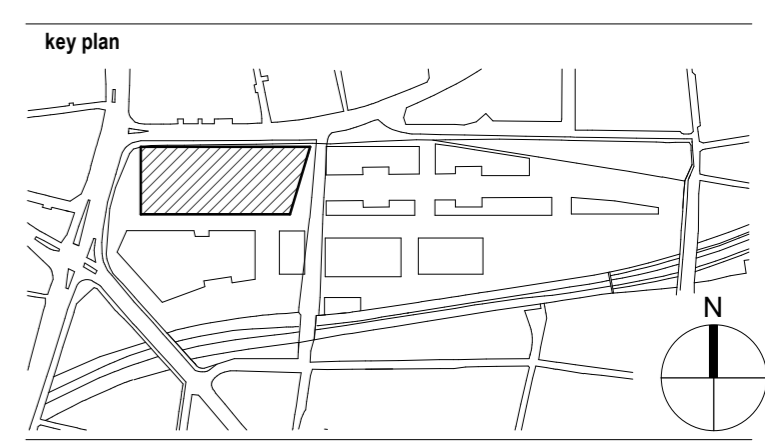

category
 BUC - PLANNING DRAWINGS
 family
 00600 BAY STUDIES
 title
 Proposed South Elevation Bay Study 1

project
 Ballymore Bishopsgate Goods Yard
 Braithwaite St London E1 6GJ
 project number 08.8217.000
 scale 1 : 100@A1
 date of first issue 08/12/23
 status S0
 project code | originator | Volume | Level/Loc. | Type | Role | number
 drawn AMR checked HW
 rev P01
BGY - BUC - 01 - ZZ-DR-A-00633