

General Notes:
 Drawing to be read in conjunction with the specification and all relevant drawings.
 Do not scale from this drawing.
 Contractor to check all dimensions on site. Adjaye Associates to be advised of any discrepancies between this drawing and site conditions immediately.

Status:
Planning Addendum

Client:
AG Pope's Road Hondo BV
 Project:
20-24A Pope's Road Development

Drawing Title:
Proposed Site Plan
 Drawing No.:
PRD-AA-ZZ-ZZ-DR-A-03-002


Scale: **1 : 500 @ A1**
 Date: **30/09/20**

Adjaye Associates
 The Edison
 225-231 Old Marylebone Road
 London NW1 3QF
 Phone: +44 (0)20 7238 6140
 email: info@adjaye.com





General Notes:
 Drawing to be read in conjunction with the specification and all relevant drawings.
 Do not scale from this drawing.
 Contractor to check all dimensions on site. Adjaye Associates to be advised of any discrepancies between this drawing and site conditions immediately.

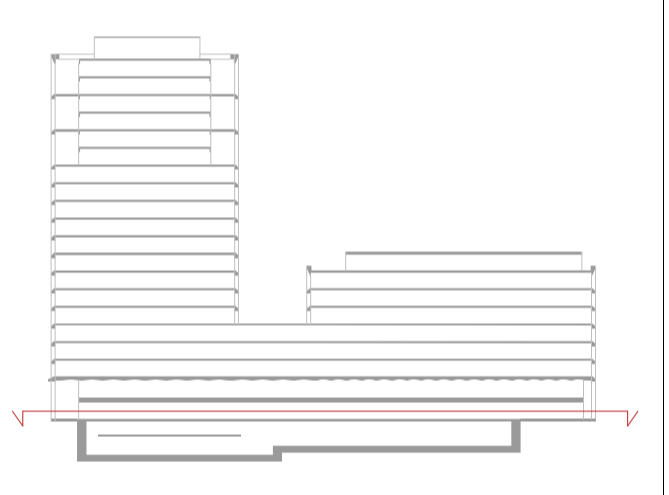

Status:
Planning Addendum

Client:
 AG Pope's Road Hondo BV

Project:
 20-24A Pope's Road Development

Drawing Title:
Proposed Site Ground Floor Plan



Drawing No.:
 PRD-AA-ZZ-00-DR-A-03-003

Scale: 1 : 250 @ A1



Date: 30/09/20

Adjaye Associates
 The Edison
 225-231 Old Marylebone Road
 London NW1 3QF
 Phone: +44 (0)20 7238 6140
 email: info@adjaye.com

1 Proposed Site Ground Floor Plan
 1 : 250

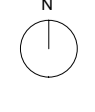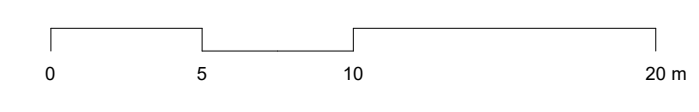

General Notes:
 Drawing to be read in conjunction with the specification and all relevant drawings.
 Do not scale from this drawing.
 Contractor to check all dimensions on site. Adjaye Associates to be advised of any discrepancies between this drawing and site conditions immediately.

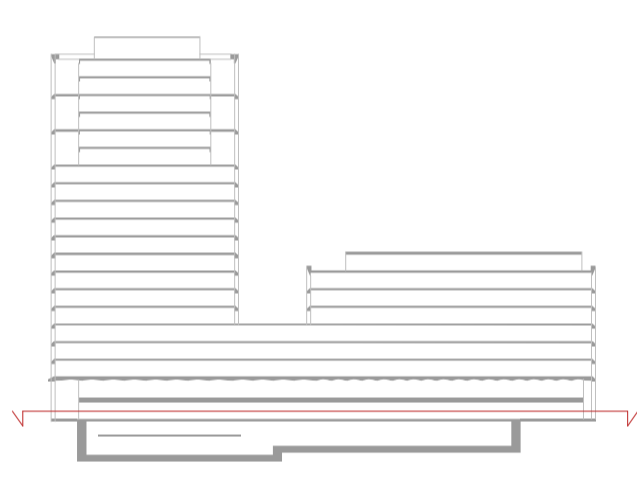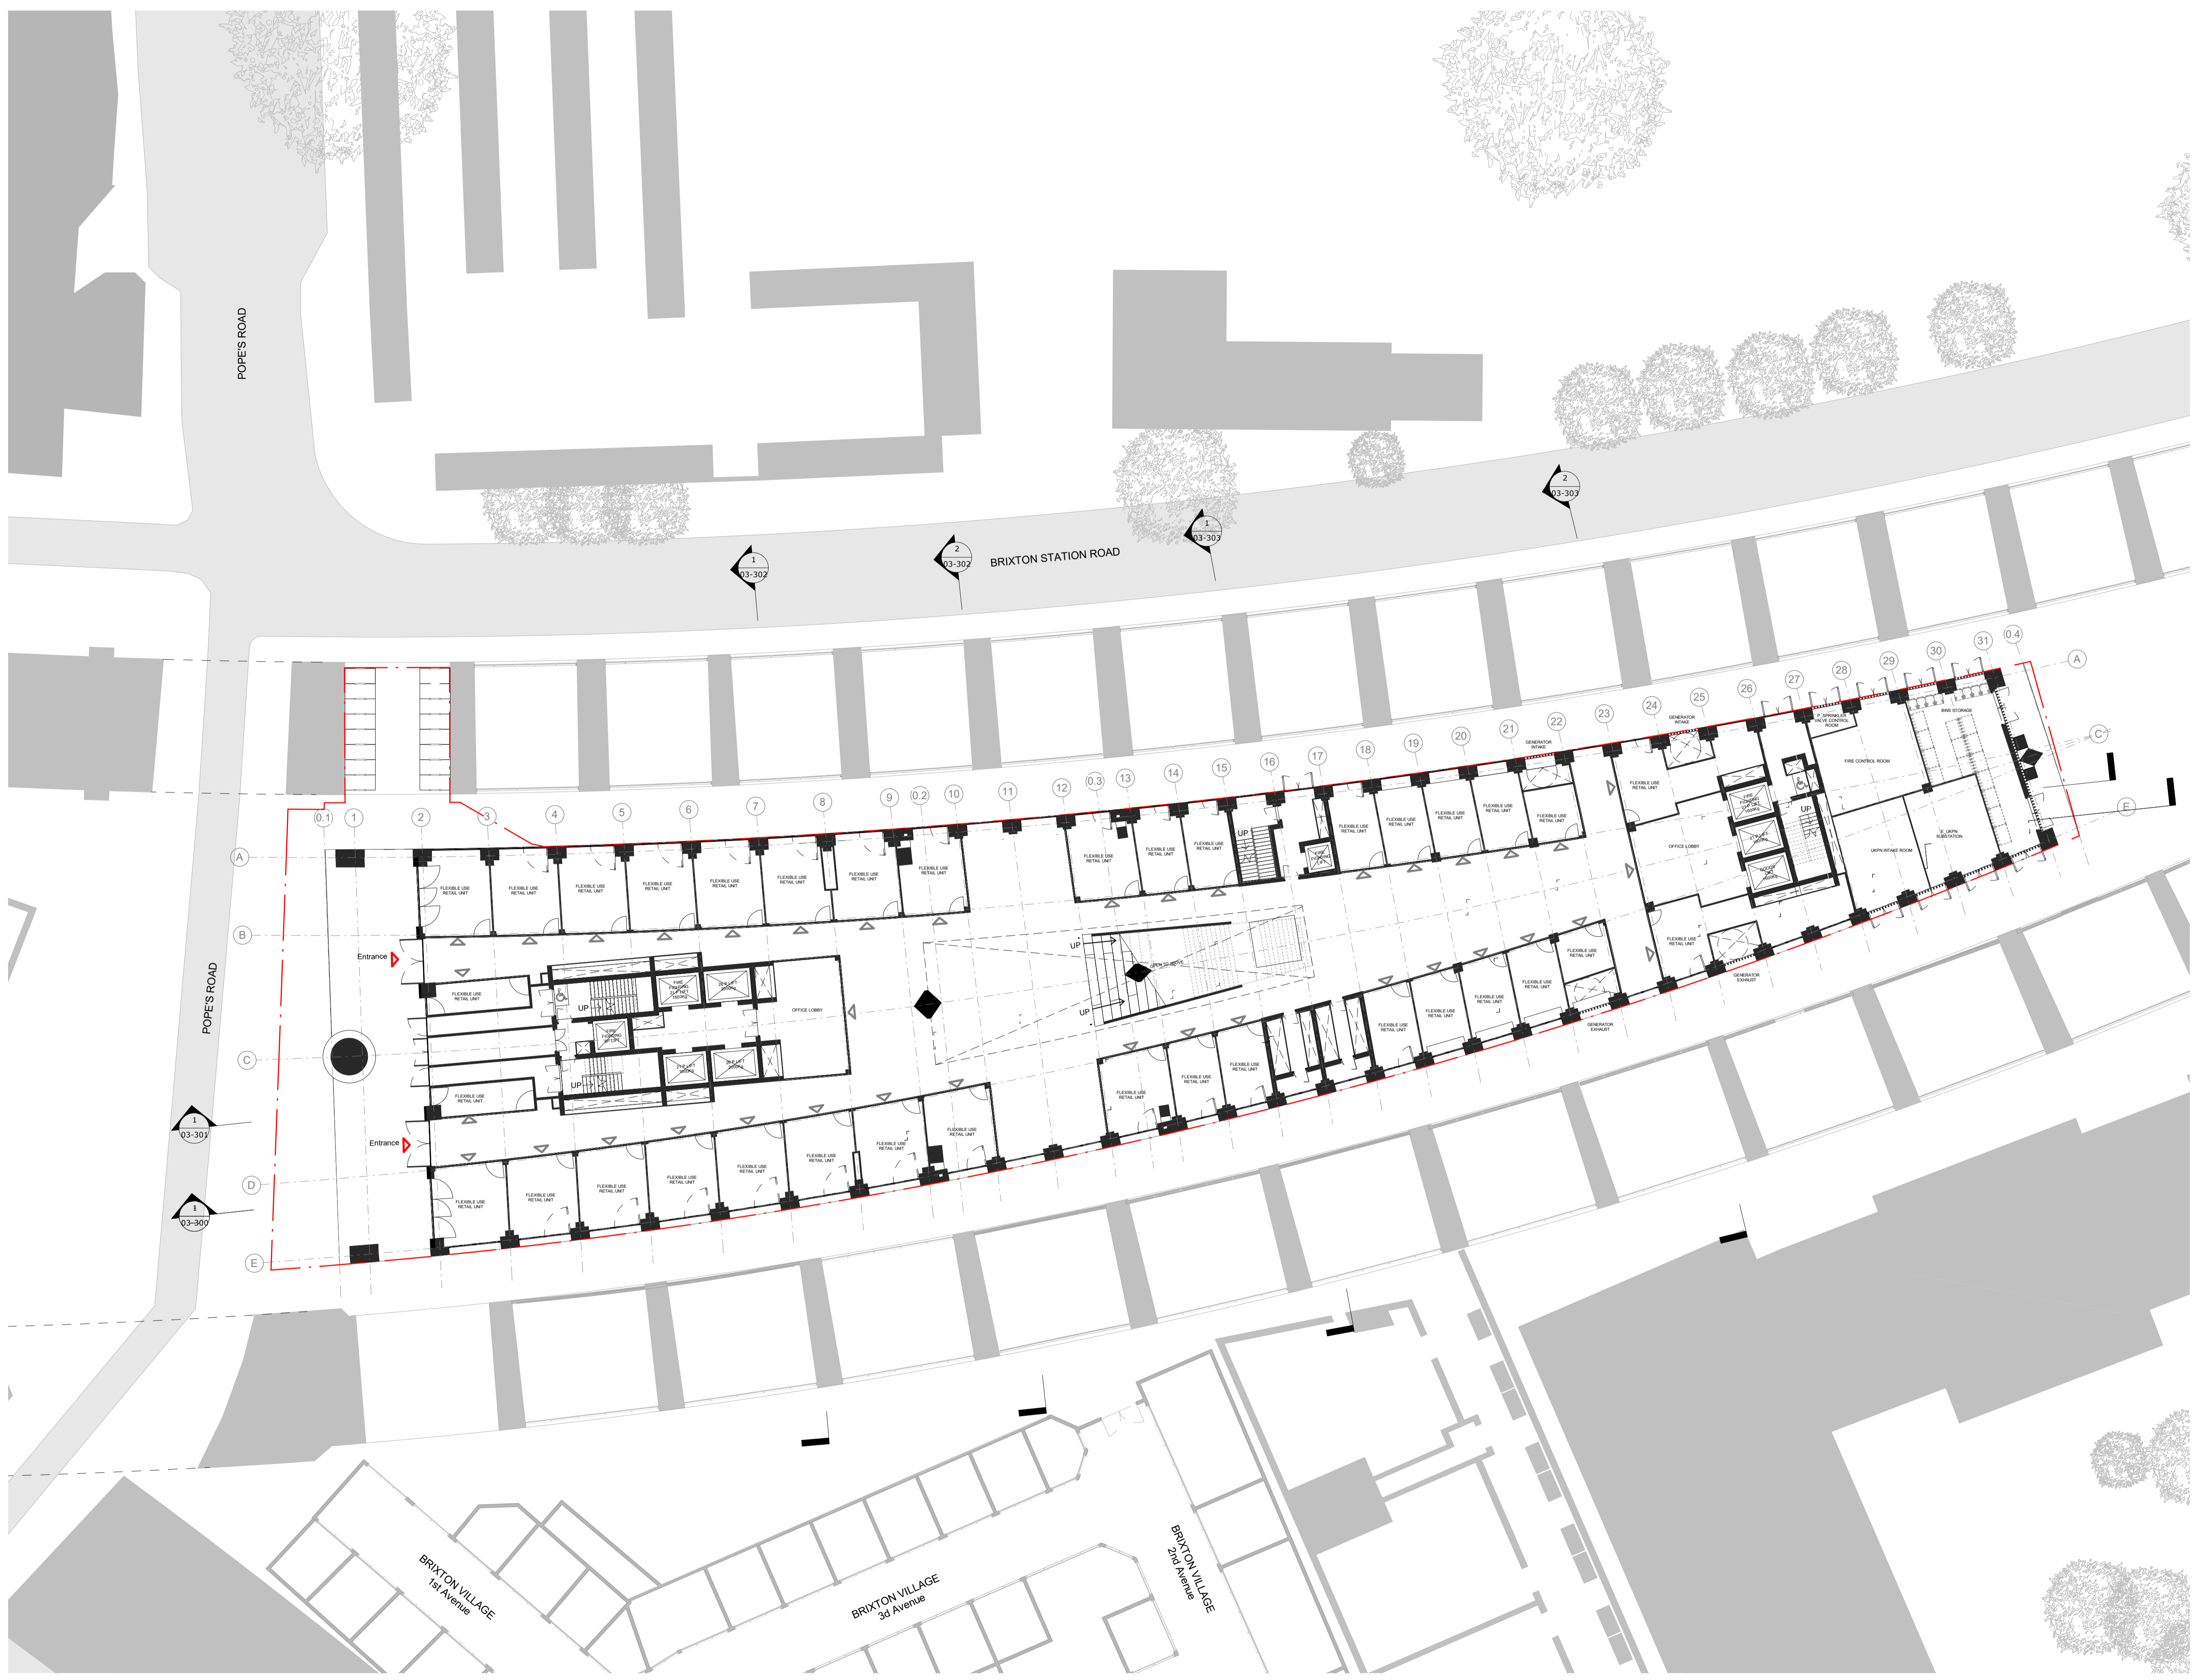

1 Proposed Ground Floor Plan
 1 : 200

Status:
Planning Addendum

Client:
 AG Pope's Road Hondo BV

Project:
 20-24A Pope's Road Development

Drawing Title:
Proposed Ground Floor Plan

Drawing No.:
 PRD-AA-ZZ-00-DR-A-03-100

Scale: 1 : 200 @ A1

Date: 30/09/20

Adjaye Associates

The Edison
 225-231 Old Marylebone Road
 London NW1 3QF

Phone: +44 (0)20 7238 6140
 email: info@adjaye.com

