


General Notes:
 Drawing to be read in conjunction with the specification and all relevant drawings.
 Do not scale from this drawing.
 Contractor to check all dimensions on site. Adjaye Associates to be advised of any discrepancies between this drawing and site conditions immediately.

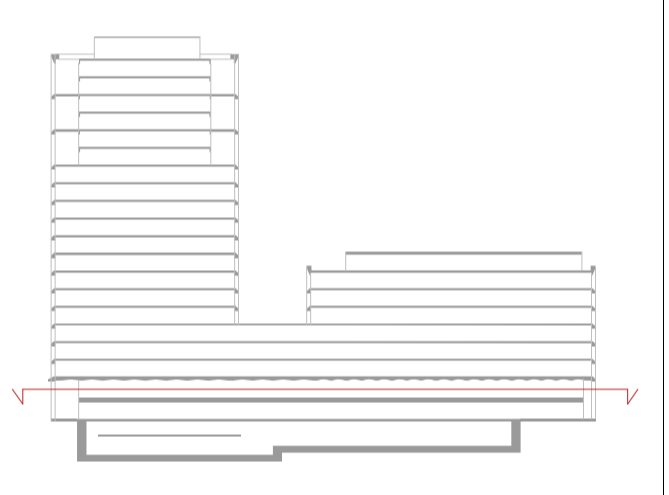

Status:
Planning Addendum

Client:
 AG Pope's Road Hondo BV

Project:
 20-24A Pope's Road Development


Drawing Title:
Proposed First Floor Plan

Drawing No.:
 PRD-AA-ZZ-01-DR-A-03-101

Scale: 1 : 200 @ A1

Date: 30/09/20

1 Proposed First Floor Plan
 1 : 200

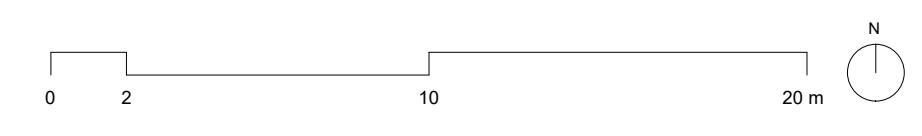


Adjaye Associates

The Edison
 235-231 Old Marylebone Road
 London NW1 3QF

Phone: +44 (0)20 7238 6140
 email: info@adjaye.com

General Notes:
 Drawing to be read in conjunction with the specification and all relevant drawings.
 Do not scale from this drawing.
 Contractor to check all dimensions on site. Adjaye Associates to be advised of any discrepancies between this drawing and site conditions immediately.

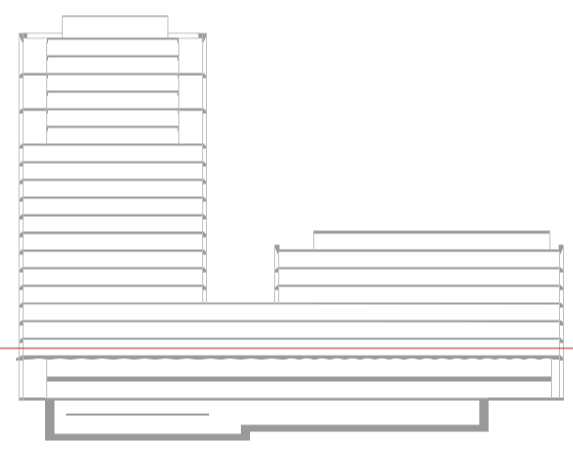

1 Proposed Second Floor Plan
 1 : 200

Status:
Planning Addendum

Client:
 AG Pope's Road Hondo BV

Project:
 20-24A Pope's Road Development

Drawing Title:
Proposed Second Floor Plan

Drawing No.:
 PRD-AA-ZZ-02-DR-A-03-102


Scale: 1 : 200 @ A1

Date: 30/09/20

Adjaye Associates


The Edison
 235-231 Old Marylebone Road
 London NW1 3QT

Phone: +44 (0)20 7238 6140
 email: info@adjaye.com

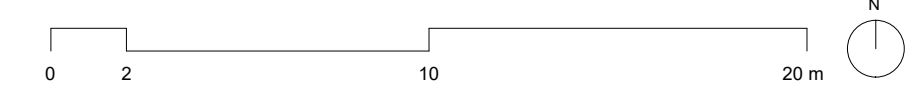



General Notes:
 Drawing to be read in conjunction with the specification and all relevant drawings.
 Do not scale from this drawing.
 Contractor to check all dimensions on site. Adjaye Associates to be advised of any discrepancies between this drawing and site conditions immediately.

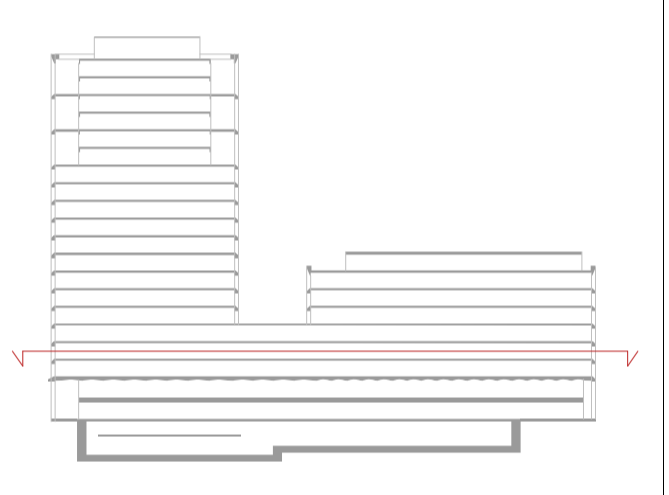

1 Proposed Third Floor Plan
 1 : 200

Status:
Planning Addendum

Client:
 AG Pope's Road Hondo BV

Project:
 20-24A Pope's Road Development

Drawing Title:
Proposed Third Floor Plan

Drawing No.:
 PRD-AA-ZZ-03-DR-A-03-103


Scale: 1 : 200 @ A1

Date: 30/09/20


Adjaye Associates

The Edison
 235-231 Old Marylebone Road
 London NW1 5QF

Phone: +44 (0)20 7238 6140
 email: info@adjaye.com

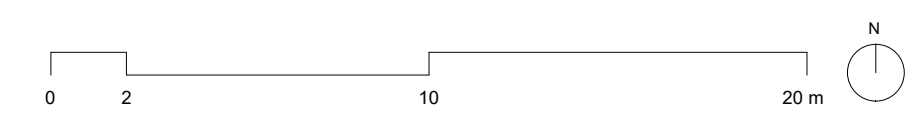

General Notes:
 Drawing to be read in conjunction with the specification and all relevant drawings.
 Do not scale from this drawing.
 Contractor to check all dimensions on site. Adjaye Associates to be advised of any discrepancies between this drawing and site conditions immediately.

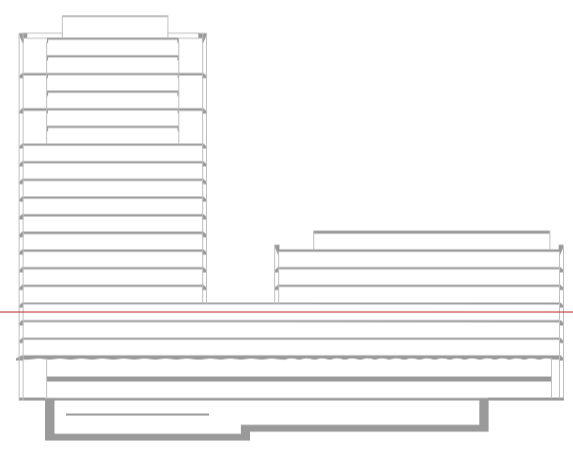

1 Proposed Fourth Floor Plan
 1 : 200

Status:
Planning Addendum

Client:
 AG Pope's Road Hondo BV

Project:
 20-24A Pope's Road Development

Drawing Title:
Proposed Fourth Floor Plan

Drawing No.:
 PRD-AA-ZZ-04-DR-A-03-104


Scale: 1 : 200 @ A1

Date: 30/09/20

Adjaye Associates


The Edison
 235-231 Old Marylebone Road
 London NW1 3QT

Phone: +44 (0)20 7238 6140
 email: info@adjaye.com

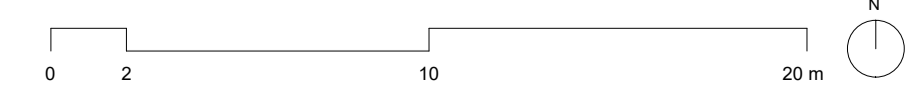



General Notes:
 Drawing to be read in conjunction with the specification and all relevant drawings.
 Do not scale from this drawing.
 Contractor to check all dimensions on site. Adjaye Associates to be advised of any discrepancies between this drawing and site conditions immediately.

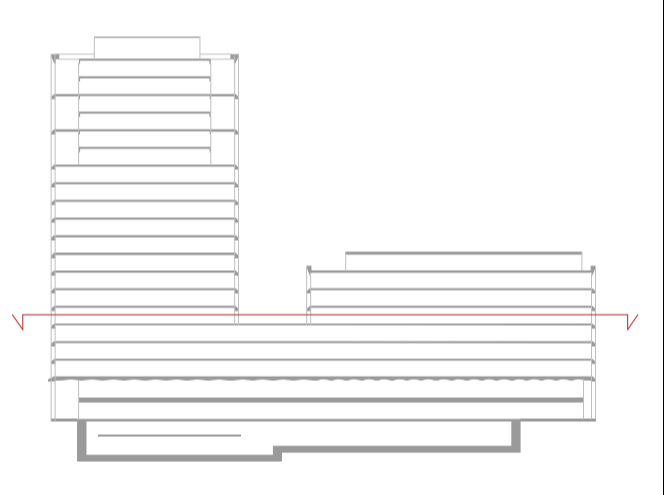

1 Proposed Fifth Floor Plan
 1 : 200

Status:
Planning Addendum

Client:
 AG Pope's Road Hondo BV

Project:
 20-24A Pope's Road Development

Drawing Title:
Proposed Fifth Floor Plan

Drawing No.:
 PRD-AA-ZZ-05-DR-A-03-105


Scale: 1 : 200 @ A1

Date: 30/09/20

Adjaye Associates


The Edison
 235-231 Old Marylebone Road
 London NW1 3QT

Phone: +44 (0)20 7238 6140
 email: info@adjaye.com

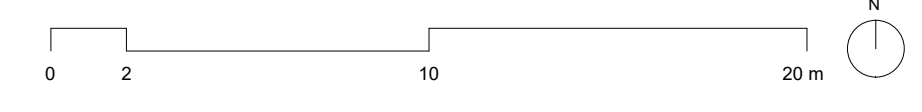



General Notes:
 Drawing to be read in conjunction with the specification and all relevant drawings.
 Do not scale from this drawing.
 Contractor to check all dimensions on site. Adjaye Associates to be advised of any discrepancies between this drawing and site conditions immediately.

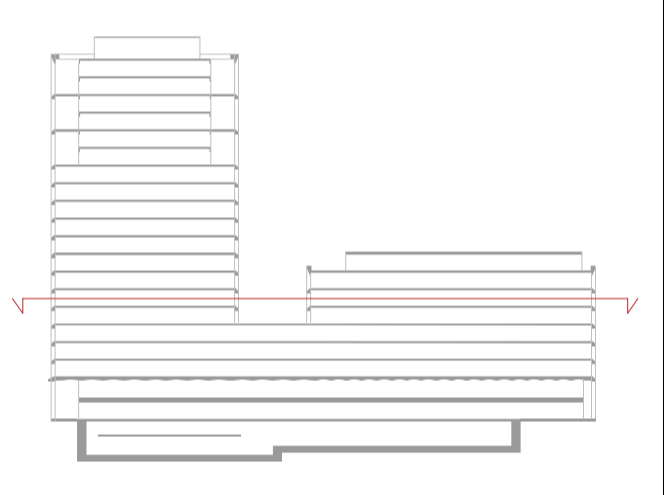

1 Proposed Sixth Floor Plan
 1 : 200

Status:
Planning Addendum

Client:
 AG Pope's Road Hondo BV

Project:
 20-24A Pope's Road Development

Drawing Title:
Proposed Sixth Floor Plan

Drawing No.:
 PRD-AA-ZZ-06-DR-A-03-106

Scale: 1 : 200 @ A1

Date: 30/09/20

Adjaye Associates

The Edison
 235-231 Old Marylebone Road
 London NW1 5QT

Phone: +44 (0)20 7238 6140
 email: info@adjaye.com

