

General Notes:
 Drawing to be read in conjunction with the specification and all relevant drawings.
 Do not scale from this drawing.
 Contractor to check all dimensions on site. Adjaye Associates to be advised of any discrepancies between this drawing and site conditions immediately.

By Department Legend

- Office
- Servicing

IMPORTANT NOTE:
 ALL THE PLANT AND SERVICING AREAS SIZES ARE STILL TO BE DETERMINED, TO BE ADJUSTED TO THE 18 FLOOR VERSION. THIS SHOULD HAVE IMPLICATIONS ON ALL THE PLANT AND SERVICING AREAS AND HEIGHTS, ESPECIALLY ON:
 - BASEMENT LEVEL
 - GROUND FLOOR (EASR END)
 - SECOND FLOOR
 - EAST ROOF
 - WEST ROOF

Revision	Date	Description
R7	25/02/20	Design Freeze
R6	17/01/20	Design Freeze
R4	08/11/19	Design Freeze
R3	06/09/19	Revision 3
R2	21/06/19	Revision 2
R1	20/05/19	Revision 1 - 18 Floors
	25/04/19	First Issue


Status: Hondo Enterprises Rev: R7

Client: Hondo Enterprises
 Project: Pope's Road Development

Drawing Title: GA L9 NINTH & ELEVENTH FLOOR
 Drawing No.: PRD-11-080

Scale: 1 : 200 @ A1 Drawn By: MZ, SC, PK, CF
 Date: 25/02/20 Checked By: MZ

Adjaye Associates
 The Edison
 225-231 Old Marylebone Road
 London NW1 9QT
 Phone: +44 (0)20 7256 6180
 email: info@adjaye.com

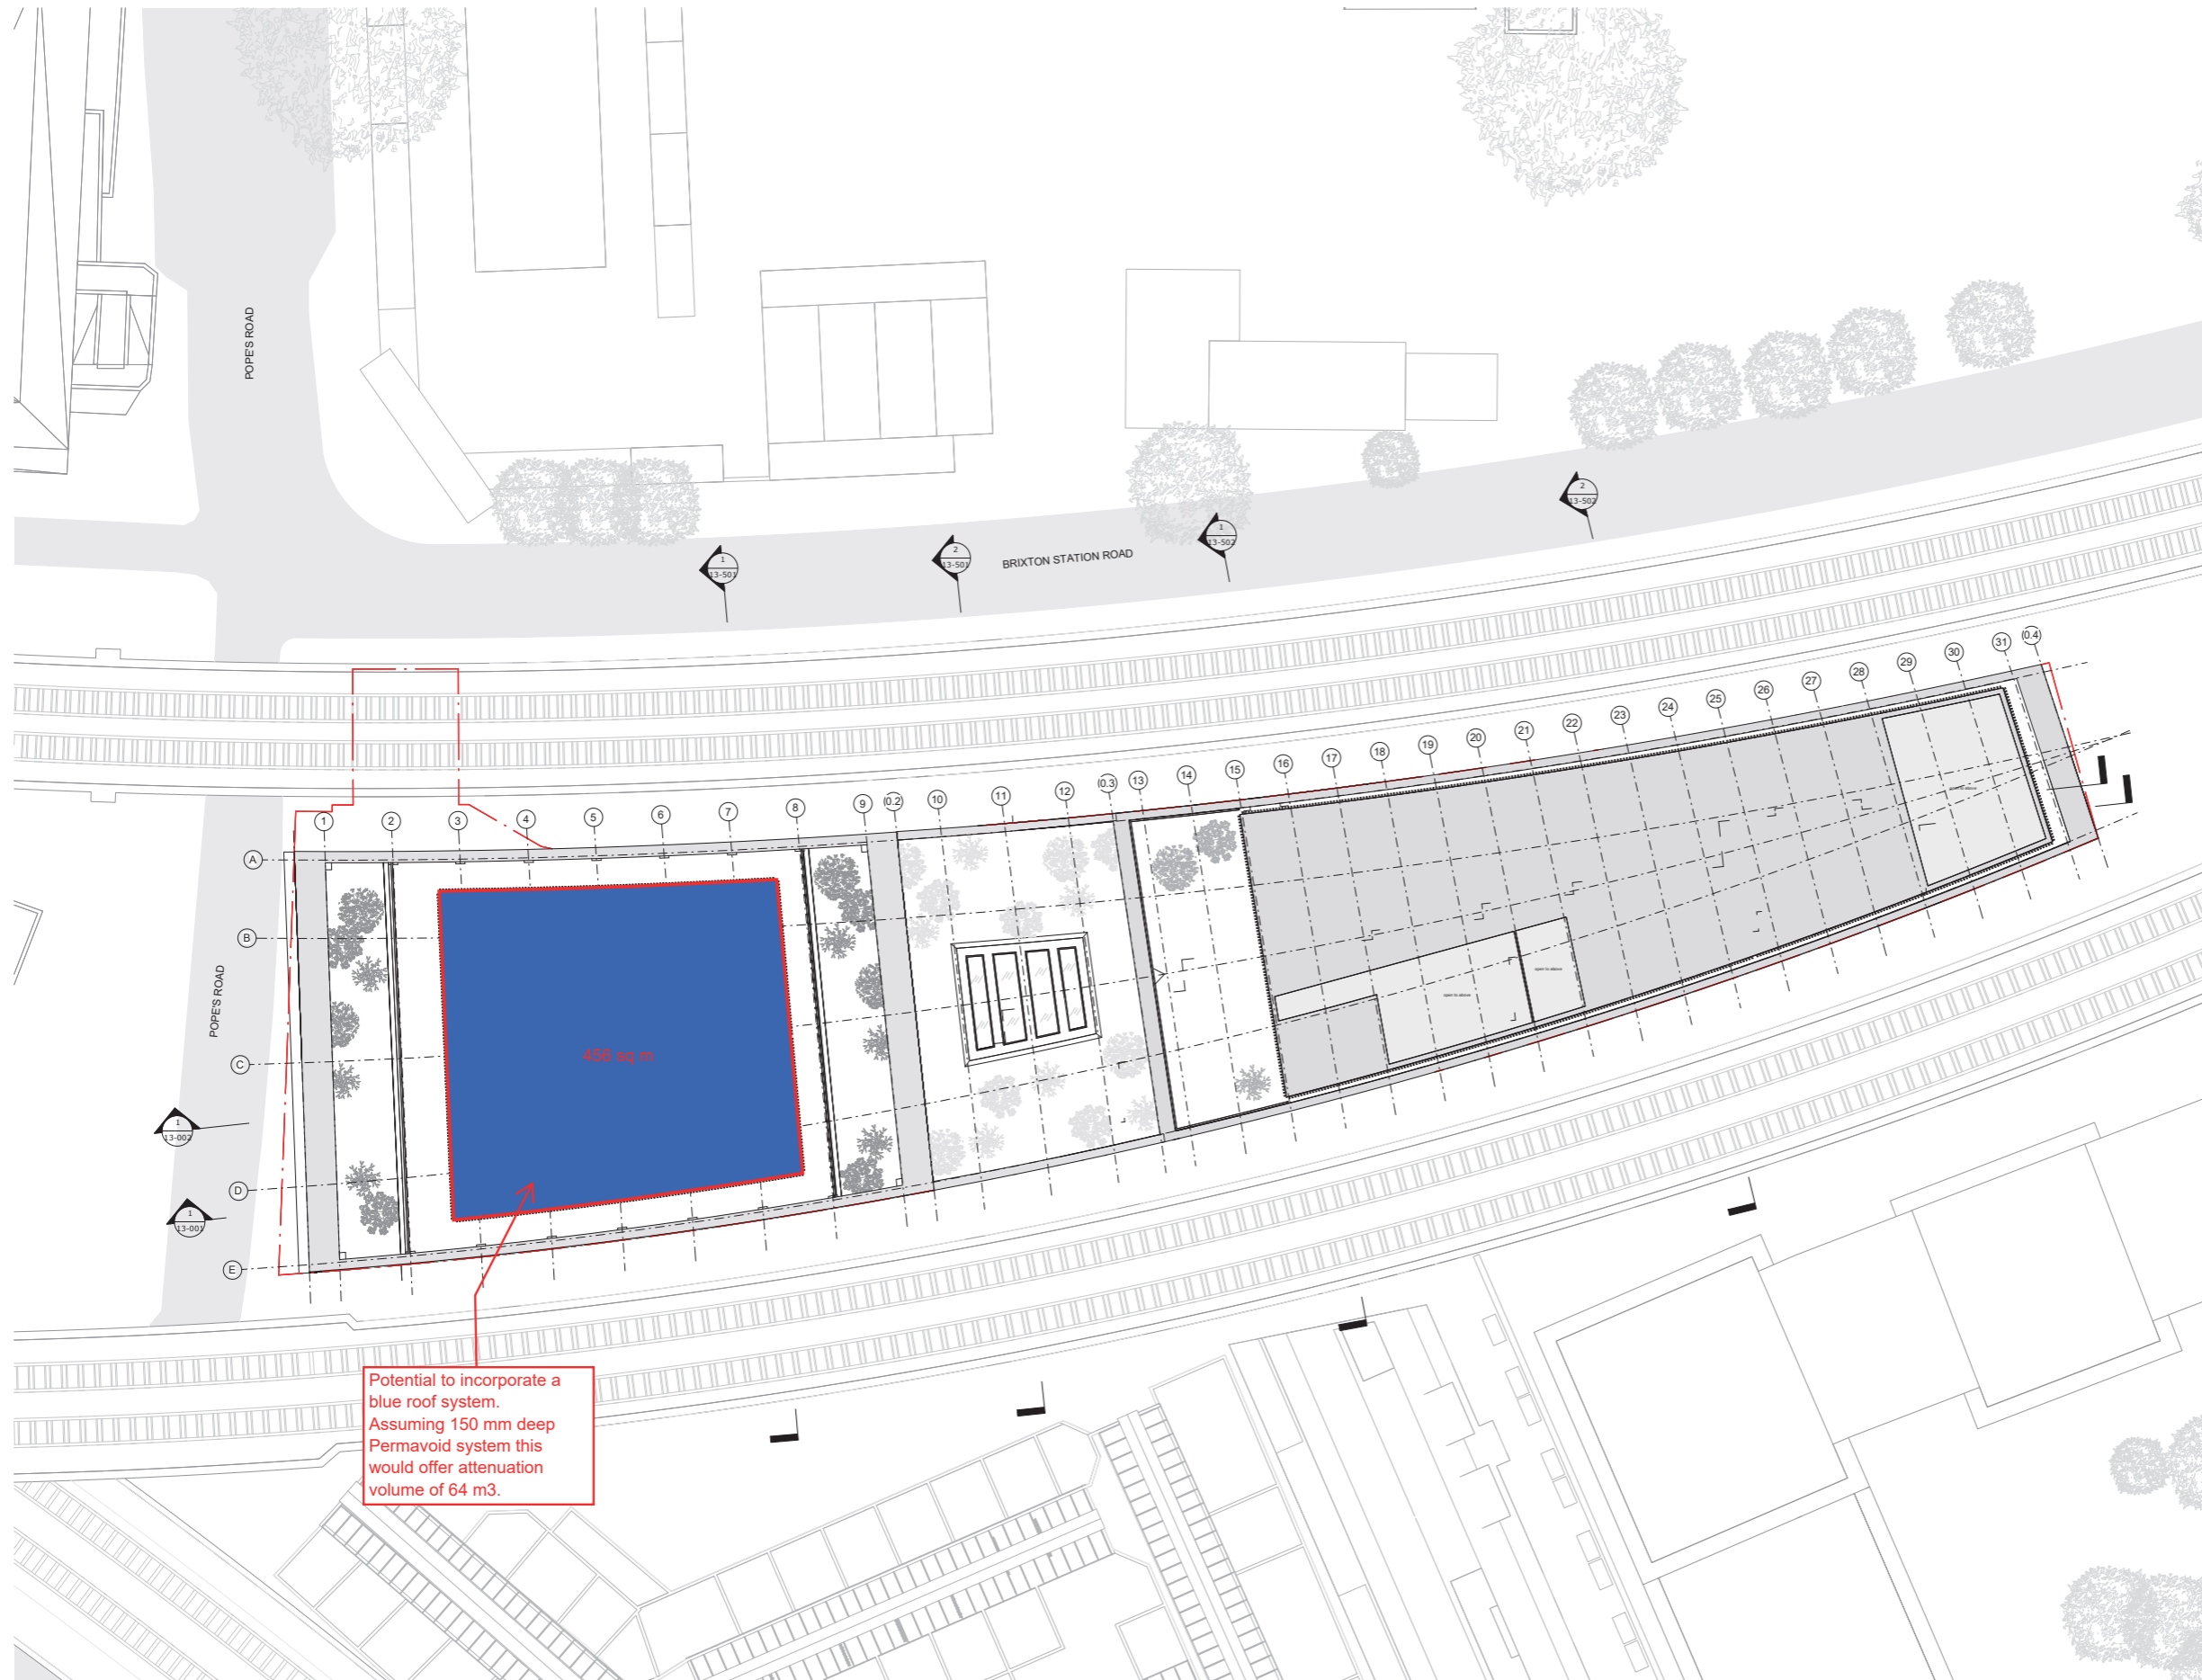

General Notes:
 Drawing to be read in conjunction with the specification and all relevant drawings.
 Do not scale from this drawing.
 Contractor to check all dimensions on site. Adjaye Associates to be advised of any discrepancies between this drawing and site conditions immediately.

Revision	Date	Description
R7	25/02/20	Design Freeze
R6	17/01/20	Design Freeze
R4	08/11/19	Design Freeze
R3	06/09/19	Revision 3
R2	21/06/19	Revision 2
R1	20/05/19	Revision 1 - 18 Floors
	25/04/19	First issue

Status: Hondo Enterprises Rev: R7

Client: Hondo Enterprises
 Project: Pope's Road Development

Drawing Title: GA L21 ROOF PLAN

Drawing No.: PRD-11-140

Scale: 1 : 200 @ A1 Drawn By: MZ, SC, PK, CF
 Date: 25/02/20 Checked By: MZ

Adjaye Associates

The Edison 225-231 Old Marylebone Road London NW1 5JF Phone: +44 (0)20 7258 6140 email: info@adjaye.com

