

H O N D O

EXISTING APPLICATION DRAWINGS ADDENDUM
JULY 2020

20-24a

POPE'S
ROAD

Existing Planning Drawing Issue Register Addendum					
SHEET NUMBER	SHEET NAME	SCALE	SHEET SIZE	SHEET ISSUE DATE	PROJECT STATUS
01-000	Existing Location Plan	1:1250	A1	02/07/20	Planning Addendum
01-001	Existing Site Plan	1:500	A1	02/07/20	Planning Addendum
01-100	Existing Ground Floor Plan	1:200	A1	02/07/20	Planning Addendum
01-101	Existing Roof Floor Plan	1:200	A1	02/07/20	Planning Addendum
01-200	Existing Elevations	1:200	A1	02/07/20	Planning Addendum
01-300	Existing Cross & Longitudinal Sections	1:200	A1	02/07/20	Planning Addendum

General Notes:

Drawing to be read in conjunction with the specification and all relevant drawings.

Do not scale from this drawing.

Contractor to check all dimensions on site. Adjaye Associates to be advised of any discrepancies between this drawing and site conditions immediately.

Status:
Planning Addendum

Client:
AG Pope's Road Hondo BV
Project:
20-24A Pope's Road Development


Drawing Title:
Existing Planning Drawing Issue Register Addendum
Drawing No.:
PRD-AA-01-00

Scale: @ A1

Date: 02/07/20

Adjaye Associates

The Edison
225-231 Old Marylebone Road
London NW1 3QF
Phone: +44 (0)20 7238 6140
email: info@adjaye.com

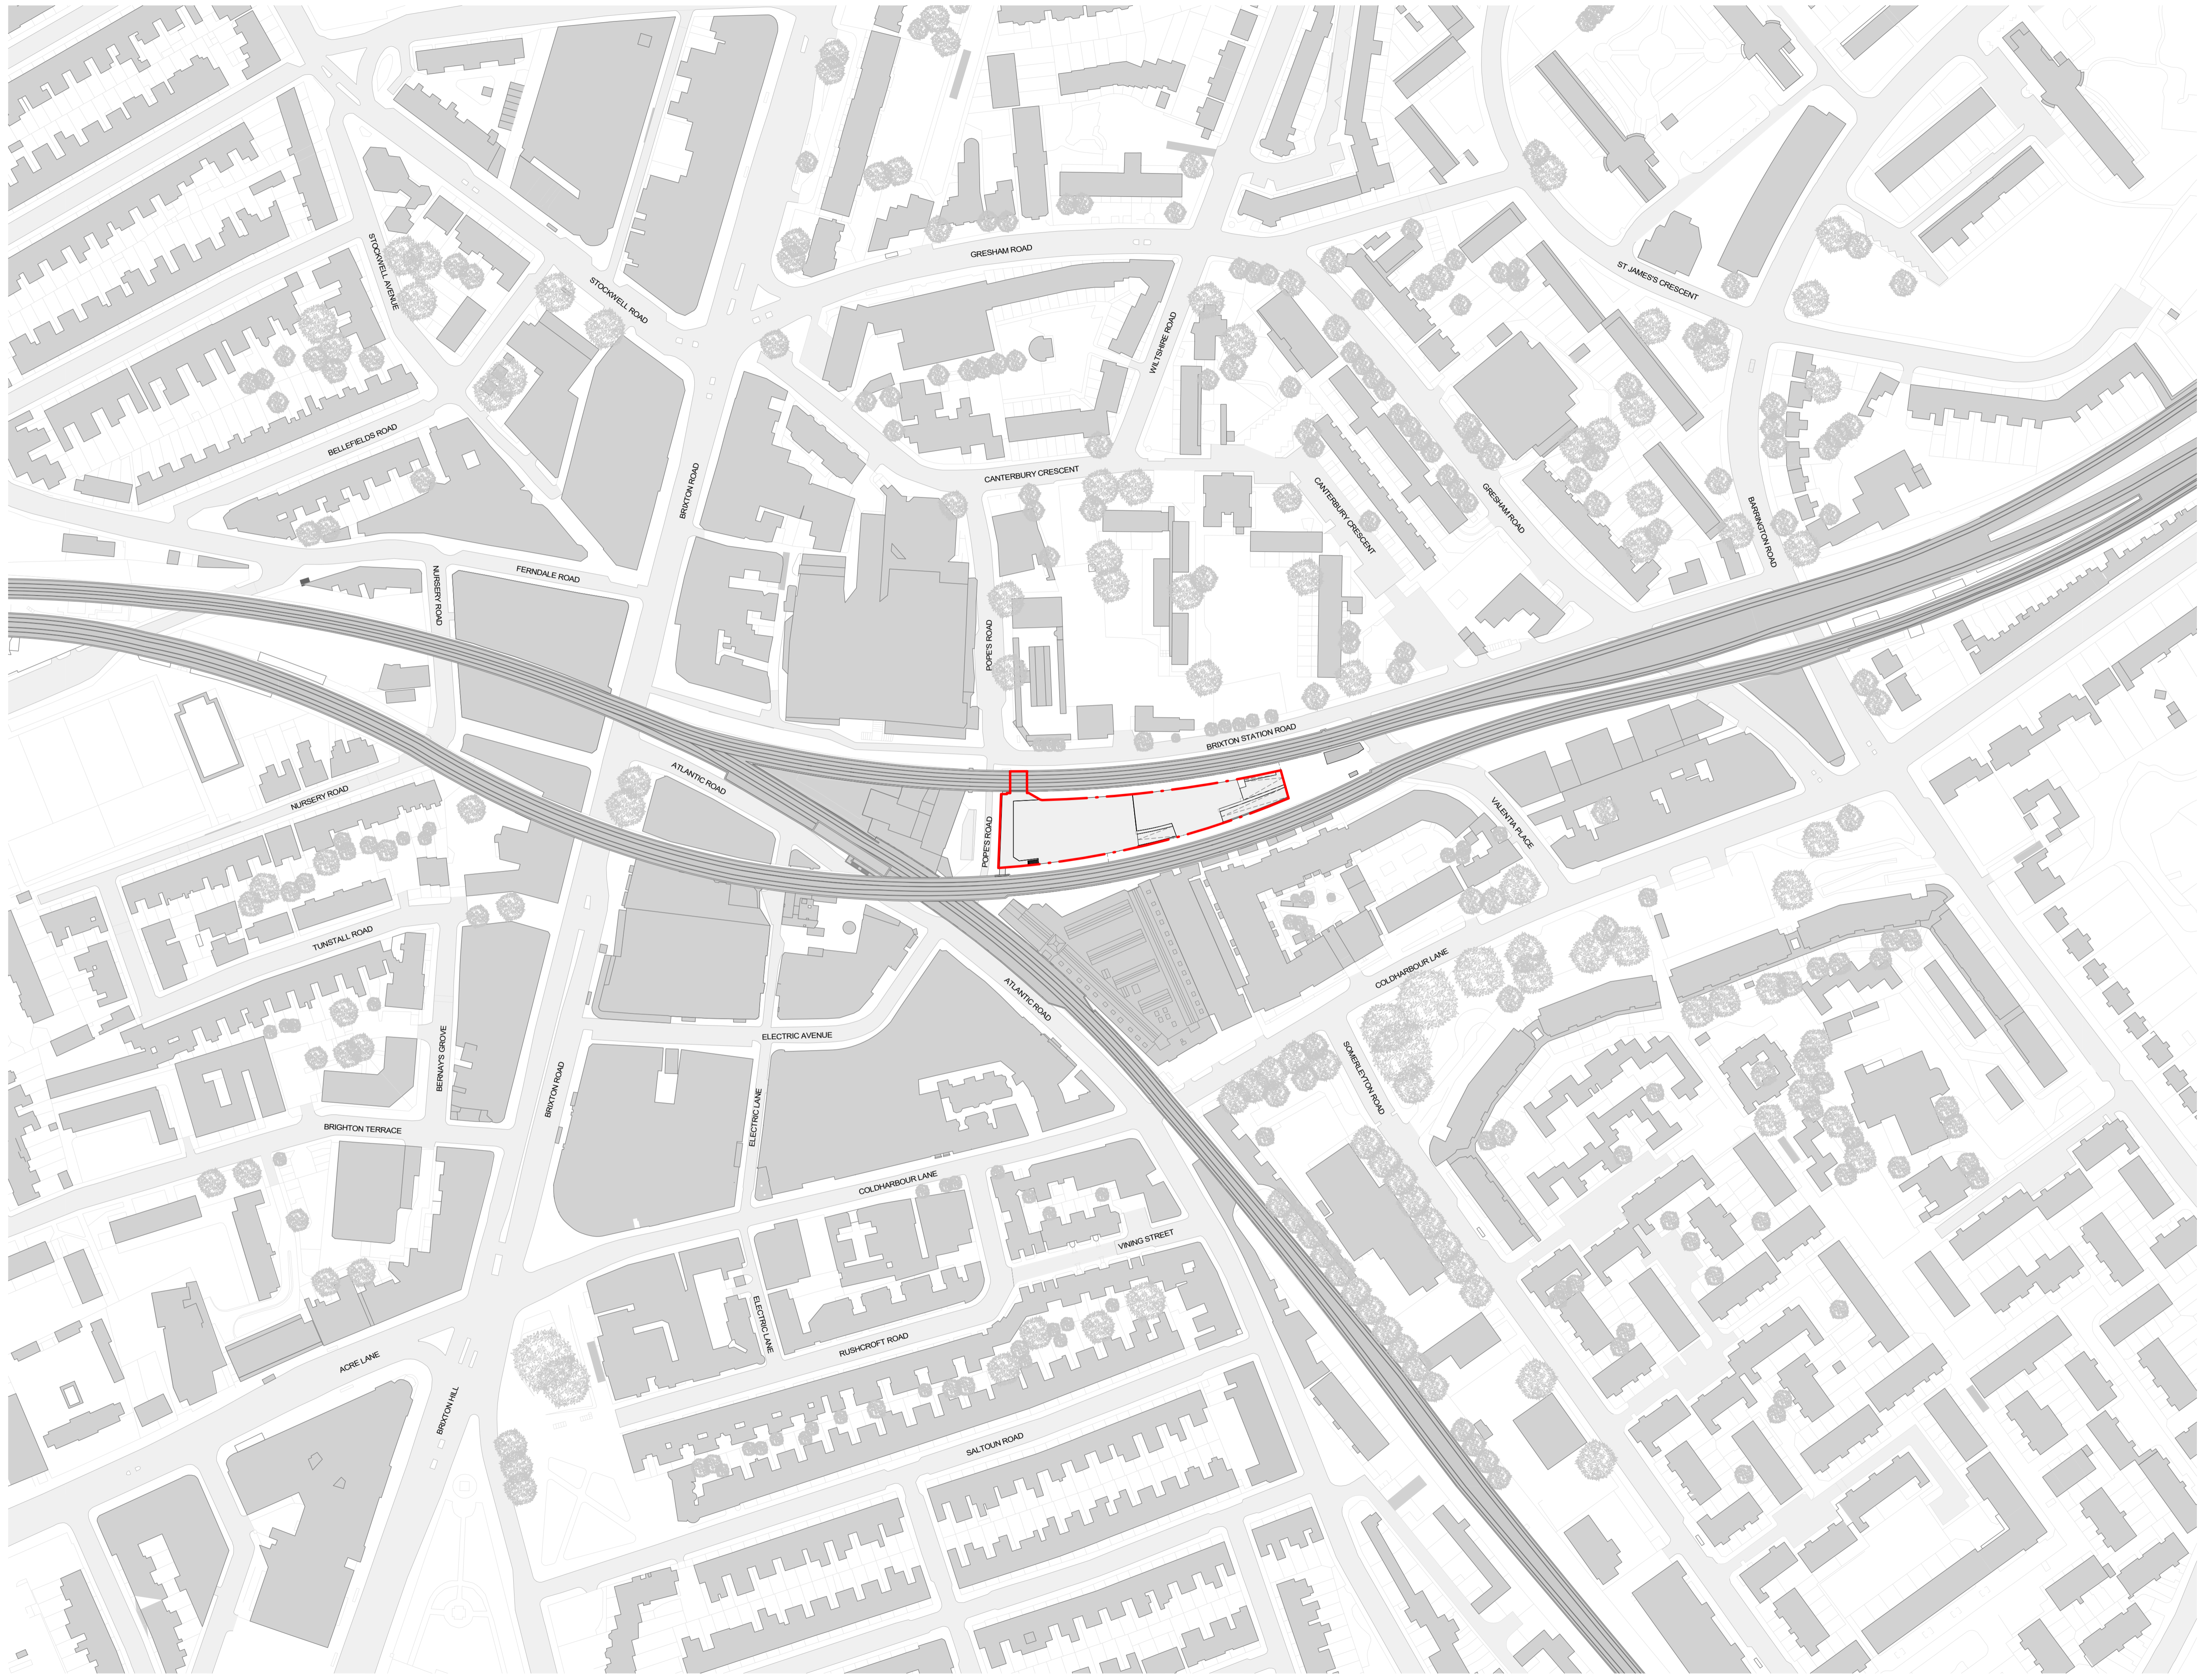

General Notes:
 Drawing to be read in conjunction with the specification and all relevant drawings.
 Do not scale from this drawing.
 Contractor to check all dimensions on site. Adjaye Associates to be advised of any discrepancies between this drawing and site conditions immediately.


Status:
Planning Addendum

Client:
AG Pope's Road Hondo BV
 Project:
20-24A Pope's Road Development


Drawing Title:
Existing Location Plan
 Drawing No.:
PRD-AA-ZZ-ZZ-DR-A-01-000

Scale: 1 : 1250 @ A1
 Date: 02/07/20

1 Existing Location Plan
 1 : 1250

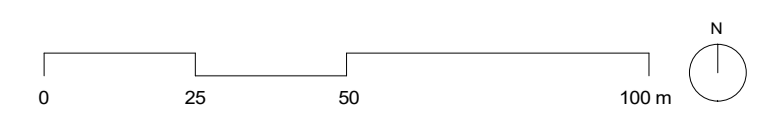

Adjaye Associates
 The Edison
 225-231 Old Marylebone Road
 London NW1 3QT
 Phone: +44 (0)20 7238 6140
 email: info@adjaye.com

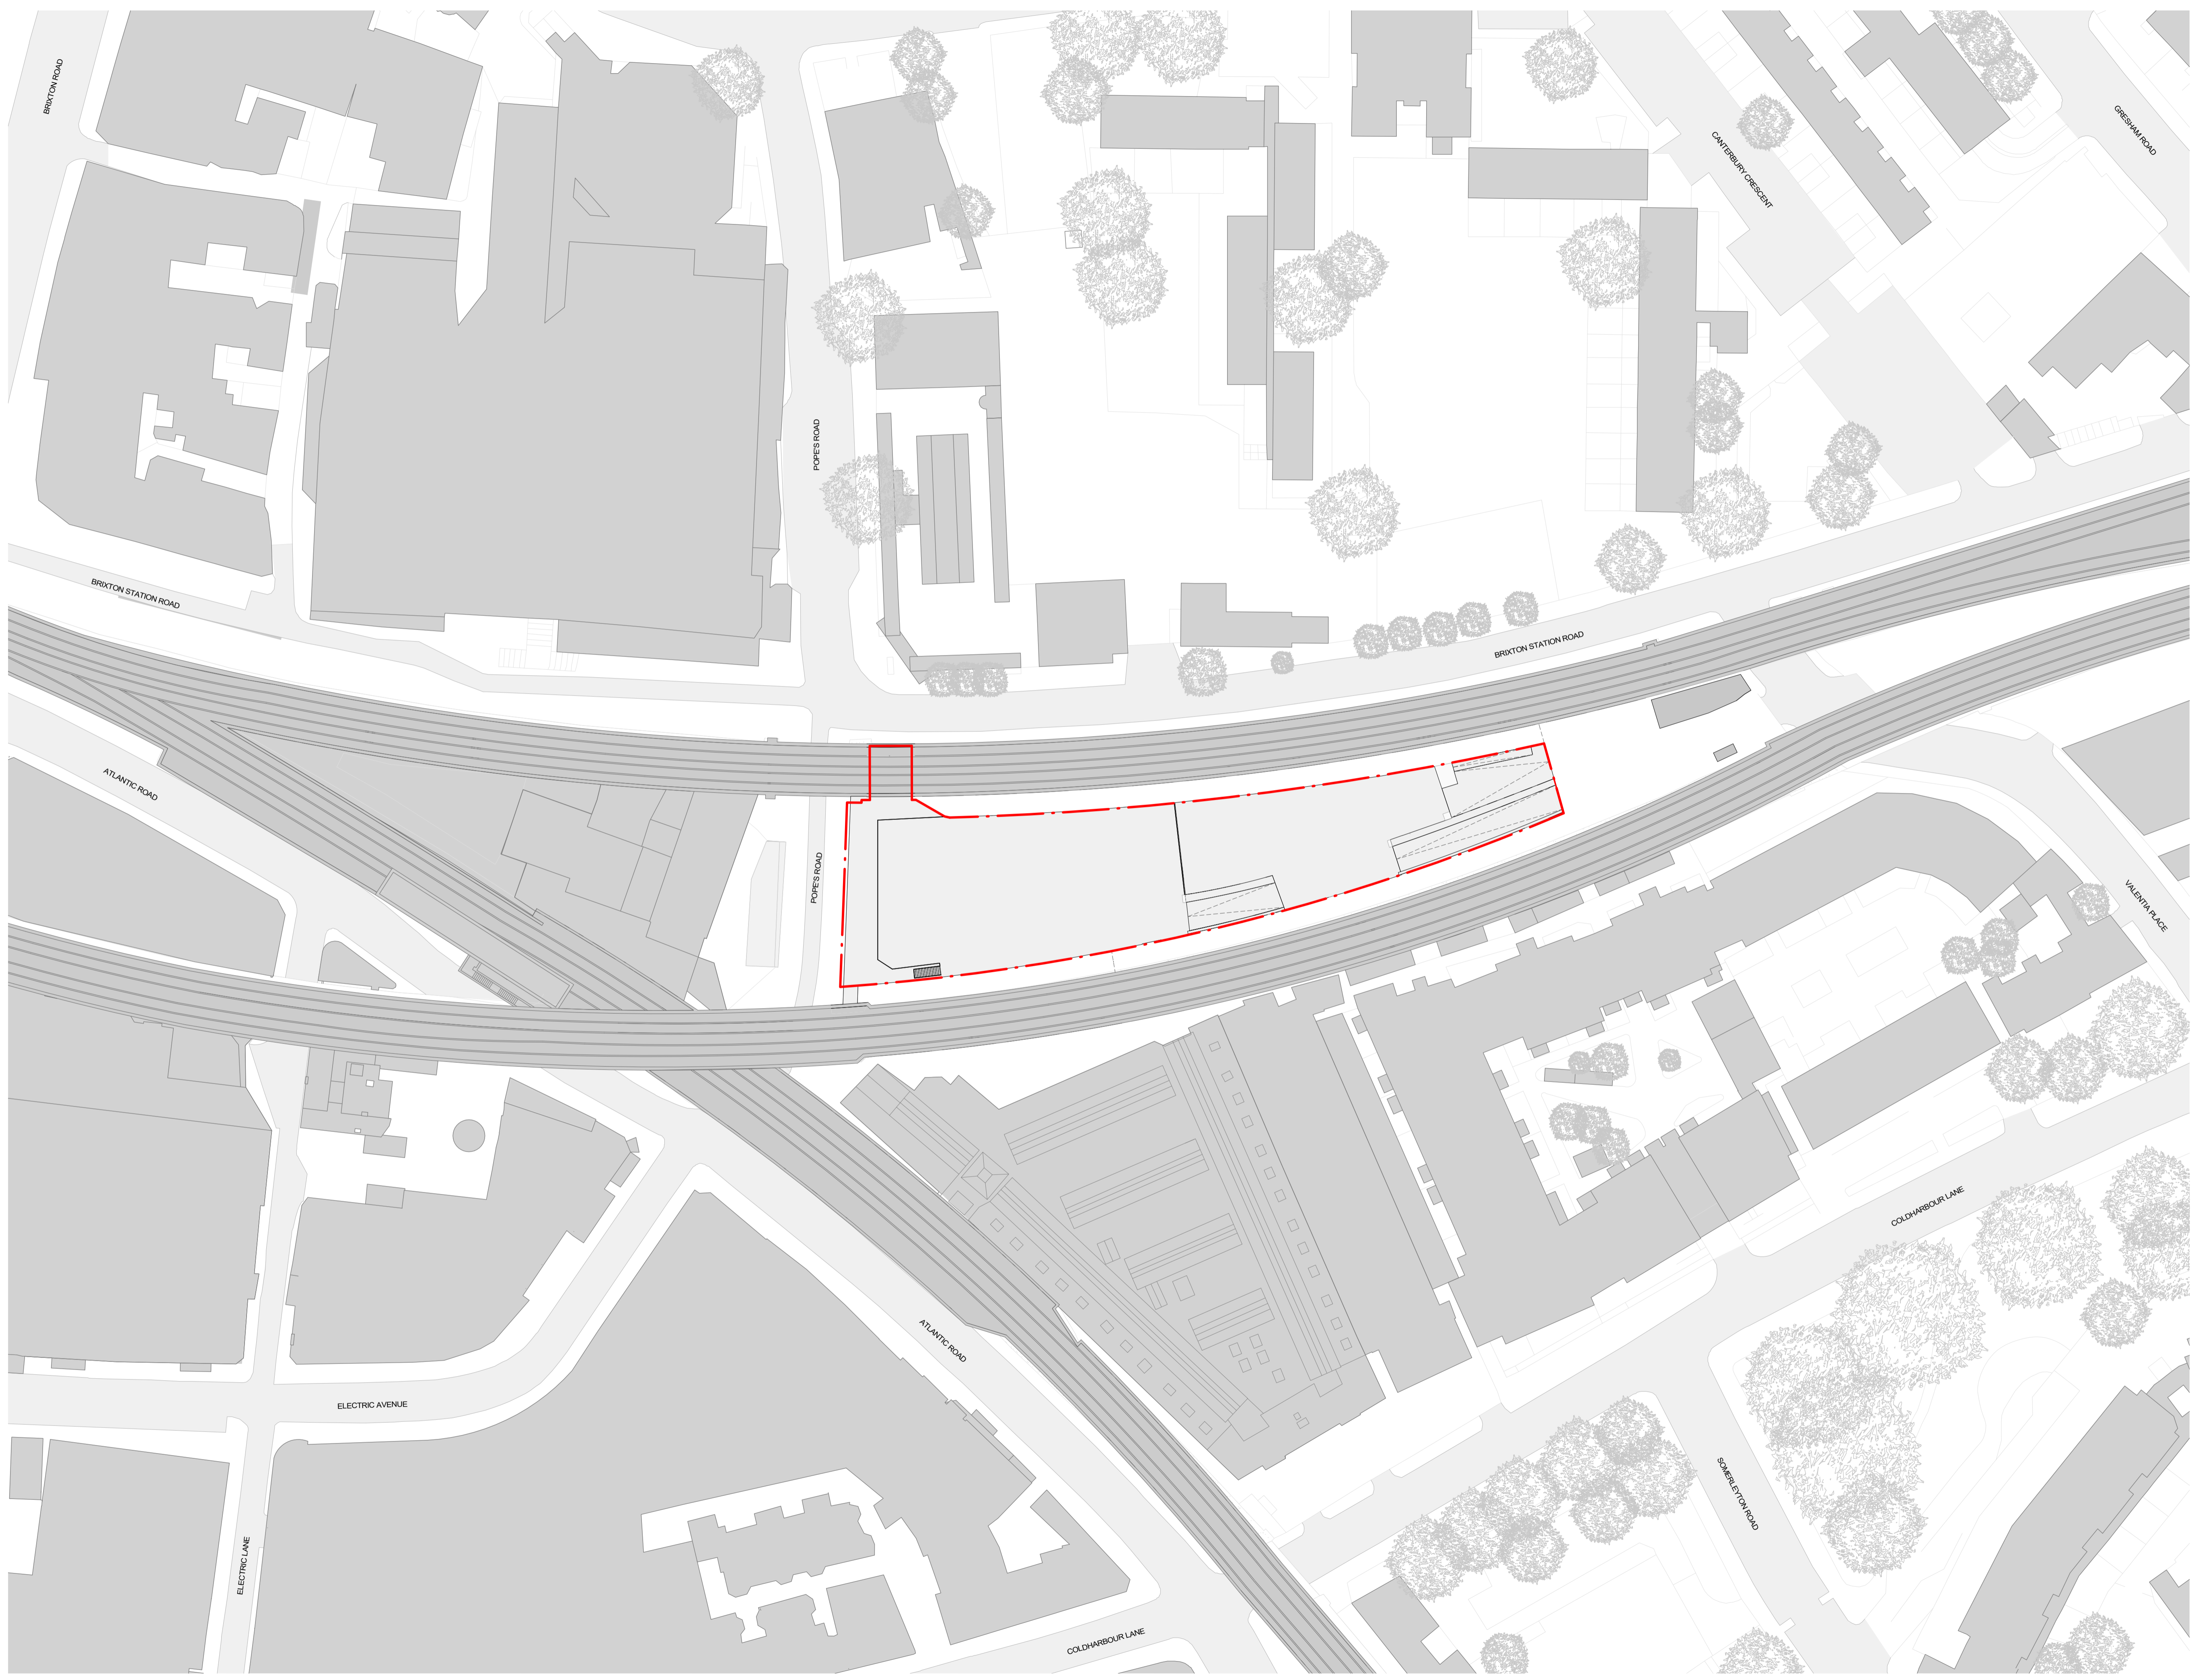

General Notes:
 Drawing to be read in conjunction with the specification and all relevant drawings.
 Do not scale from this drawing.
 Contractor to check all dimensions on site. Adjaye Associates to be advised of any discrepancies between this drawing and site conditions immediately.

Status:
Planning Addendum

Client:
AG Pope's Road Hondo BV
 Project:
20-24A Pope's Road Development


Drawing Title:
Existing Site Plan
 Drawing No.:
PRD-AA-ZZ-ZZ-DR-A-01-001

Scale: **1 : 500 @ A1**
 Date: **02/07/20**

Adjaye Associates
 The Edison
 225-231 Old Marylebone Road
 London NW1 3QT
 Phone: +44 (0)20 7238 6140
 email: info@adjaye.com

1 Existing Site Plan
 1 : 500



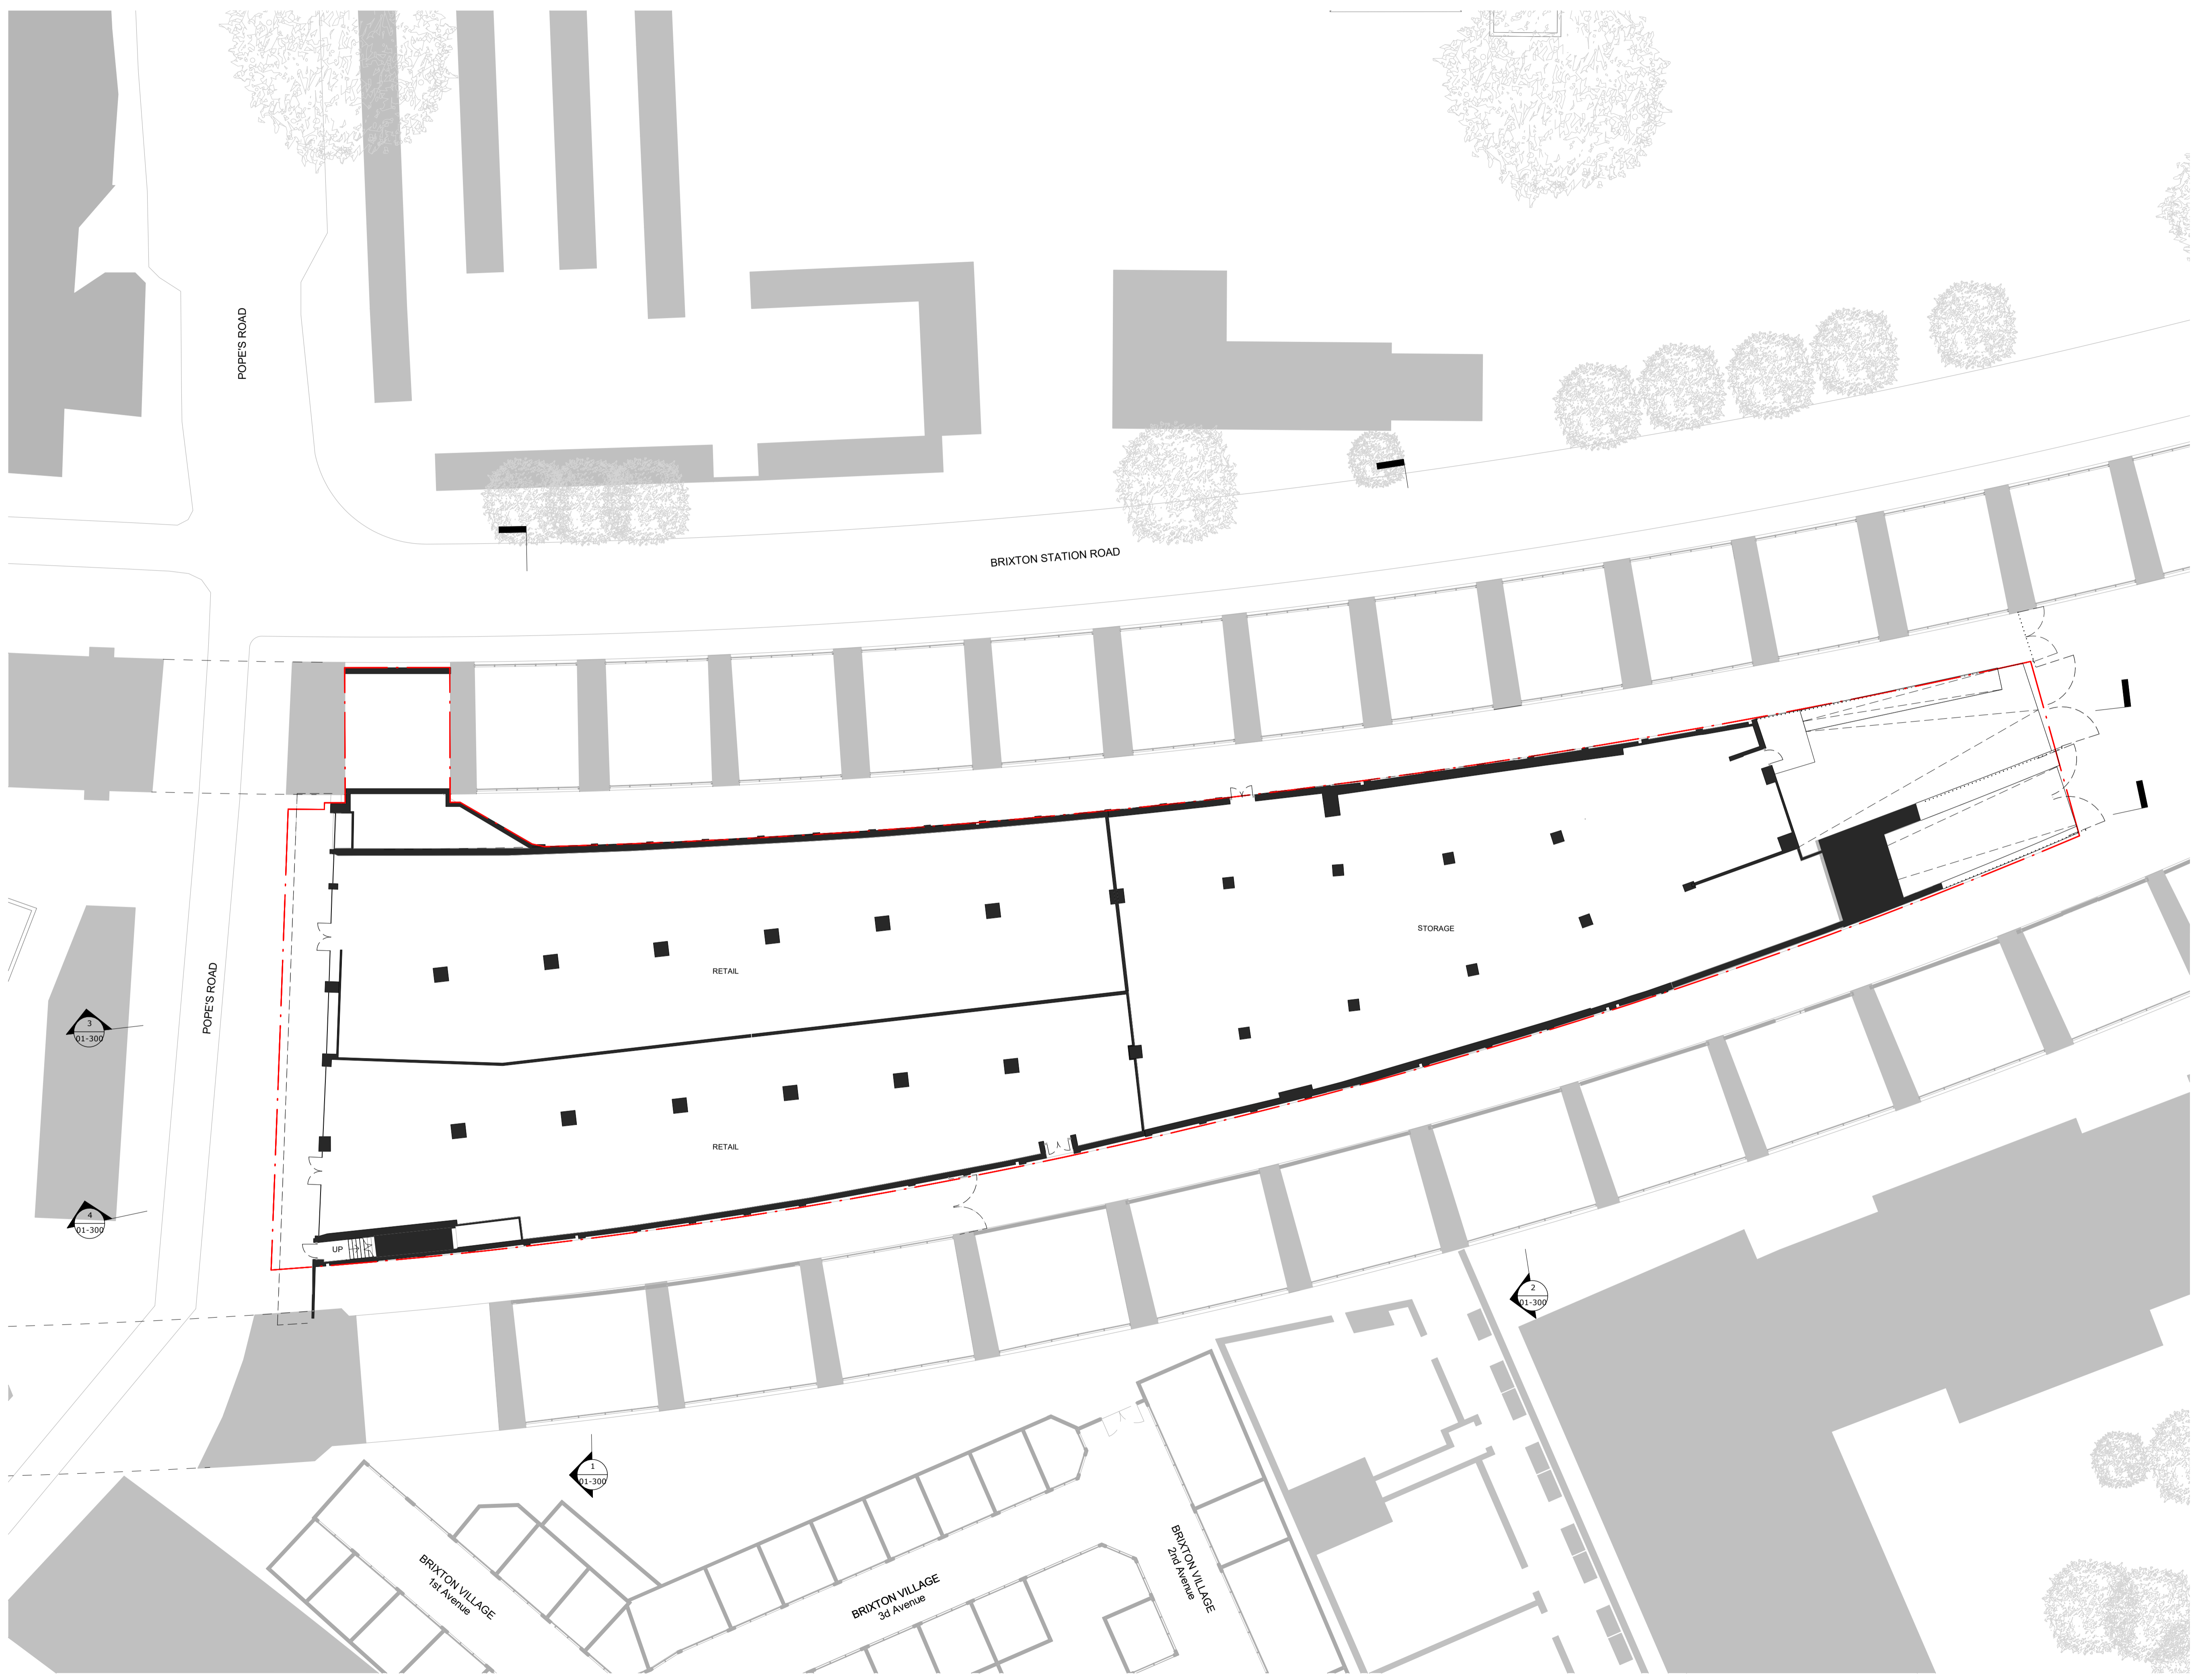

General Notes:
 Drawing to be read in conjunction with the specification and all relevant drawings.
 Do not scale from this drawing.
 Contractor to check all dimensions on site. Adjaye Associates to be advised of any discrepancies between this drawing and site conditions immediately.

Status:
 Planning Addendum


Client:
 AG Pope's Road Hondo BV
 Project:
 20-24A Pope's Road Development


Drawing Title:
 Existing Ground Floor Plan
 Drawing No.:
 PRD-AA-ZZ-00-DR-A-01-100

Scale: 1 : 200 @ A1
 Date: 02/07/20

Adjaye Associates
 The Edison
 235-231 Old Marylebone Road
 London NW1 3QT
 Phone: +44 (0)20 7238 6140
 email: info@adjaye.com

1 Existing Ground Floor Plan
 1 : 200

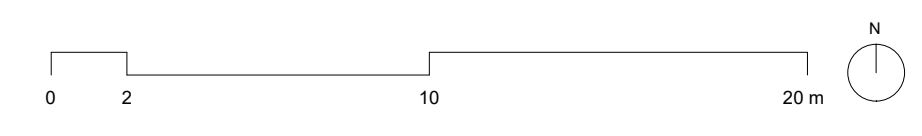

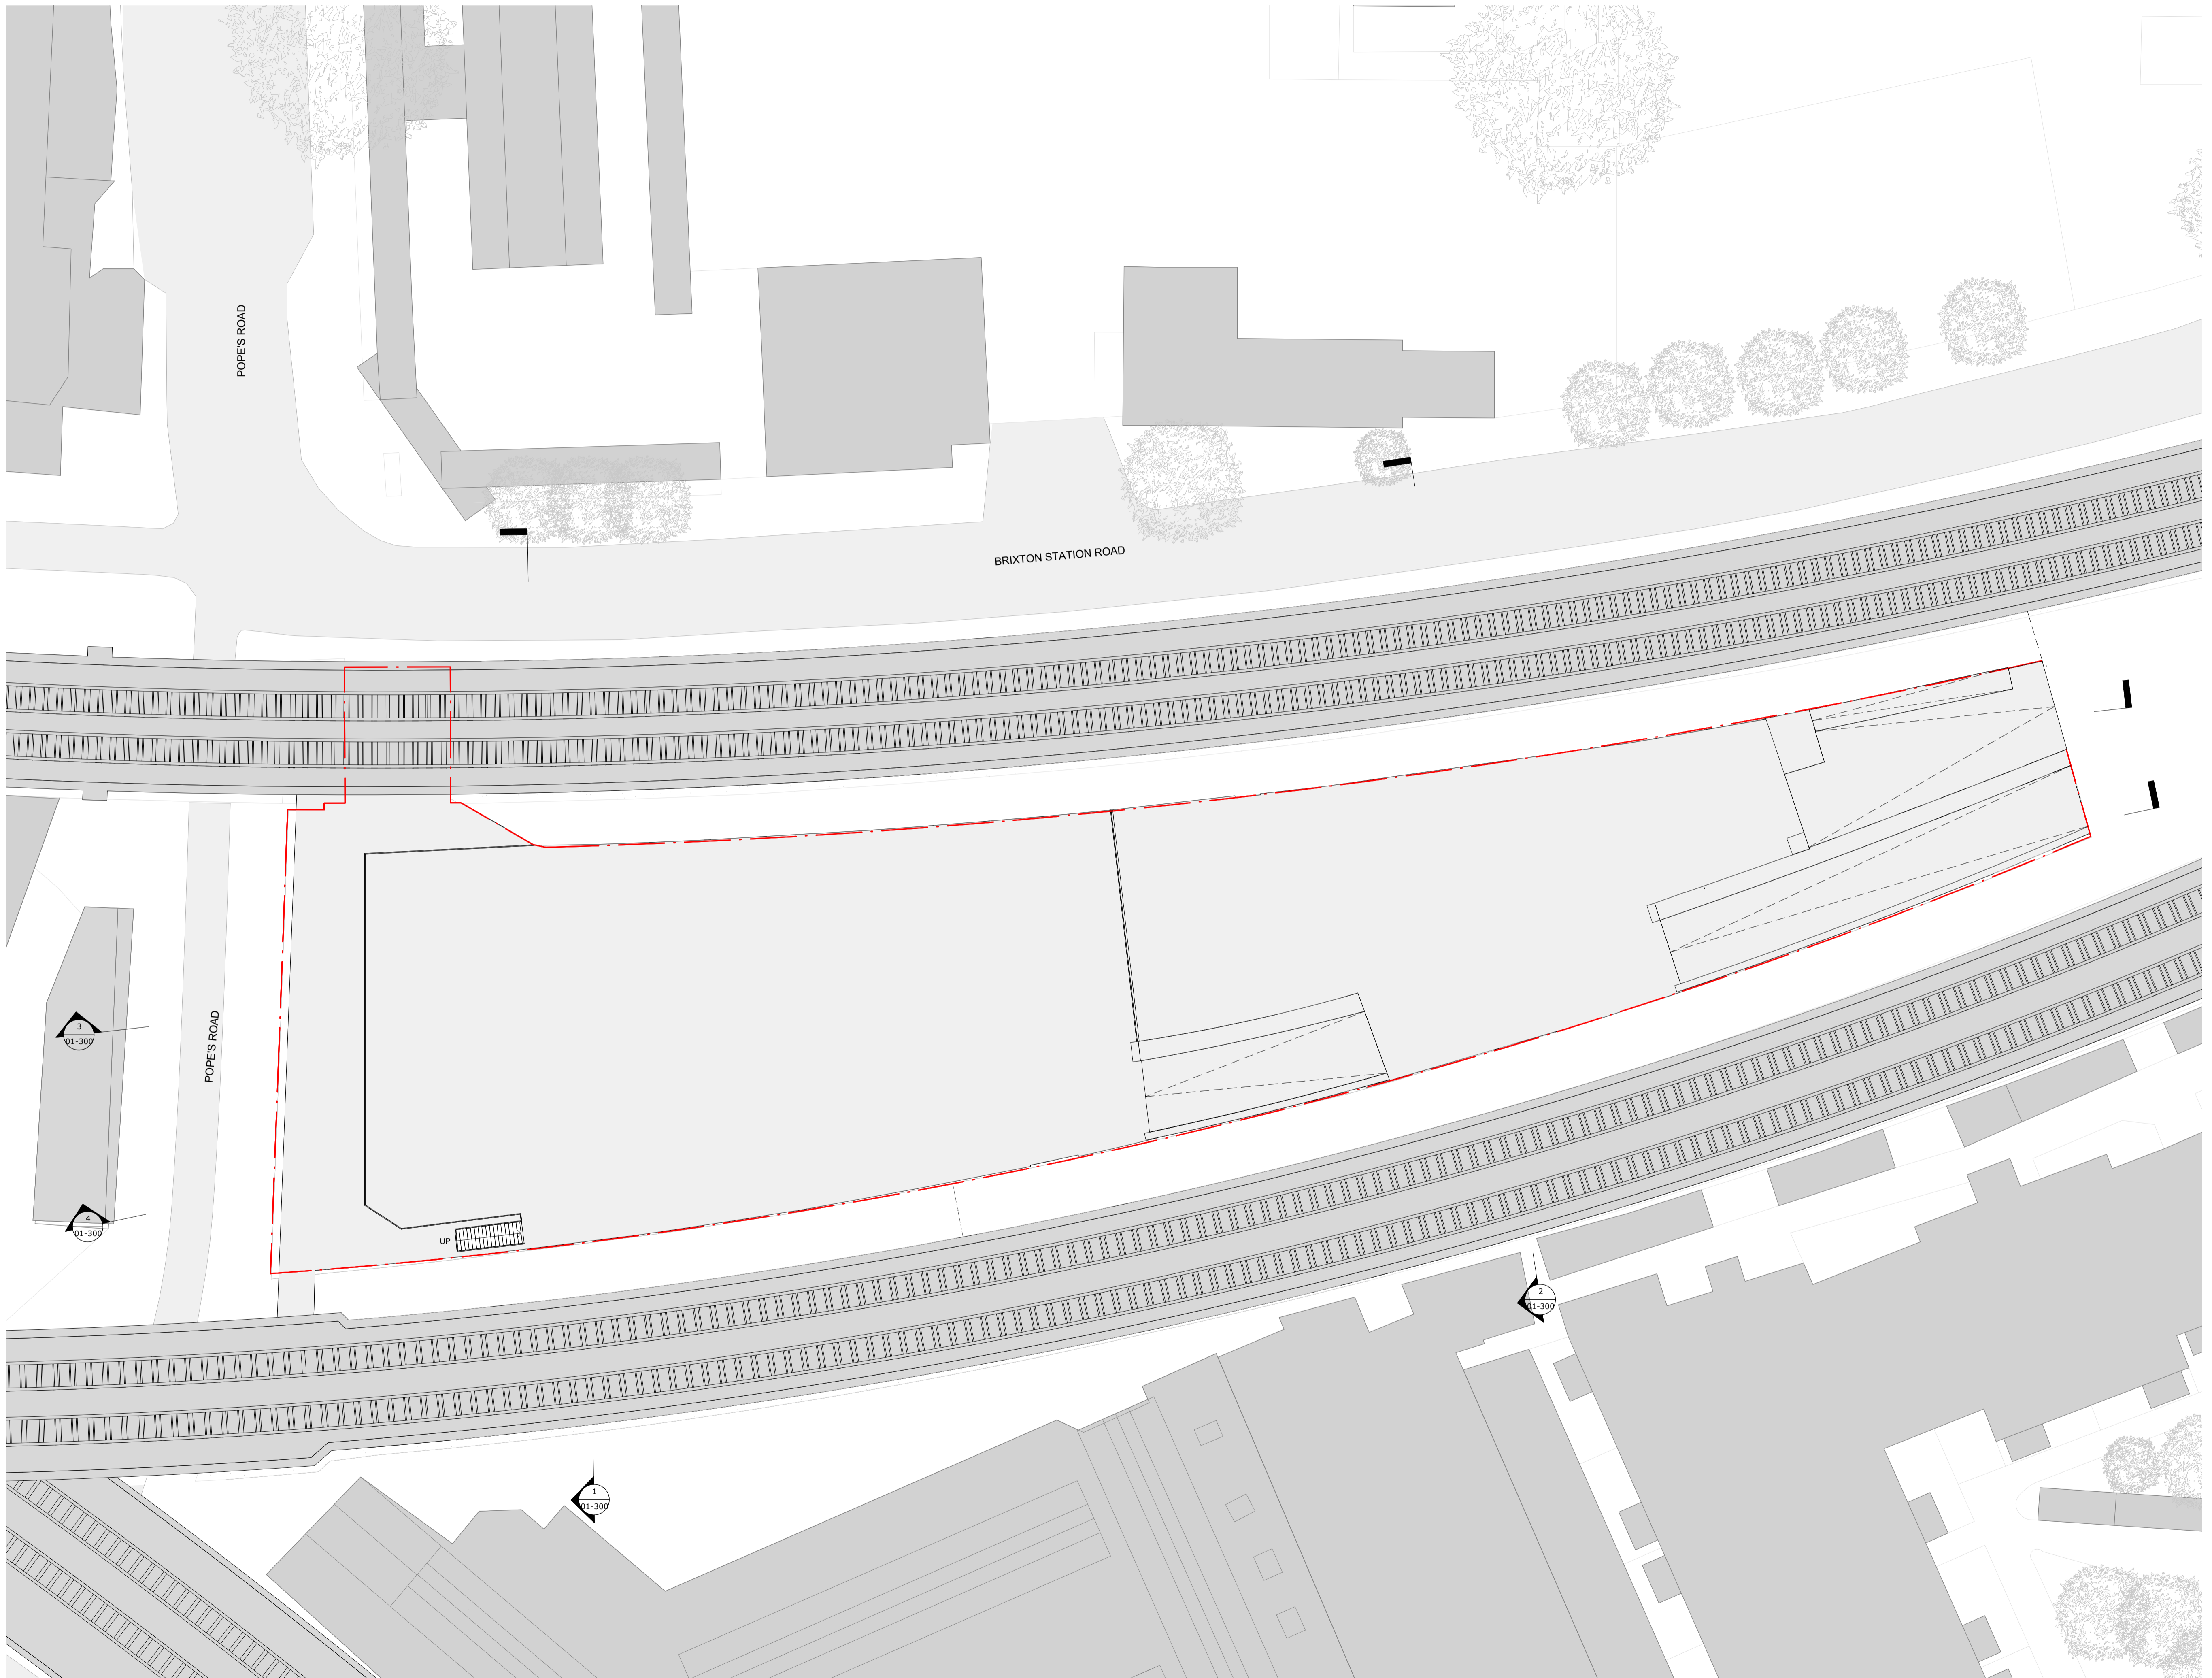

General Notes:
 Drawing to be read in conjunction with the specification and all relevant drawings.
 Do not scale from this drawing.
 Contractor to check all dimensions on site. Adjaye Associates to be advised of any discrepancies between this drawing and site conditions immediately.

Status:
 Planning Addendum

Client:
 AG Pope's Road Hondo BV
 Project:
 20-24A Pope's Road Development


Drawing Title:
 Existing Roof Floor Plan
 Drawing No.:
 PRD-AA-ZZ-RF-DR-A-01-101

Scale: 1 : 200 @ A1
 Date: 02/07/20

Adjaye Associates

The Edison
 235-231 Old Marylebone Road
 London NW1 3QF
 Phone: +44 (0)20 7238 6140
 email: info@adjaye.com

1 Existing Roof Floor Plan
 1 : 200

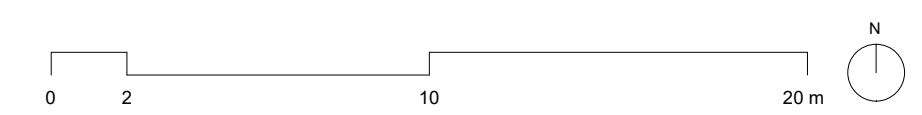


General Notes:


Drawing to be read in conjunction with the specification and all relevant drawings.

Do not scale from this drawing.


Contractor to check all dimensions on site. Adjaye Associates to be advised of any discrepancies between this drawing and site conditions immediately.

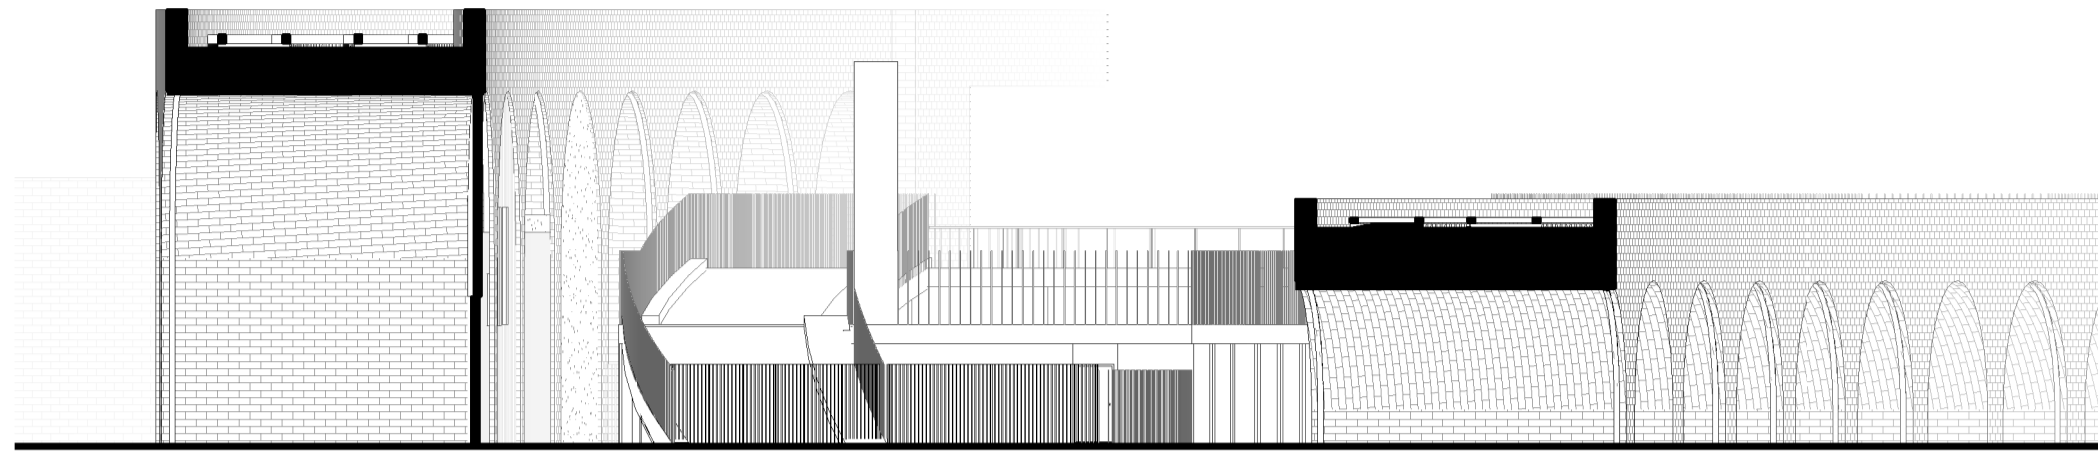


1 Existing East Elevation
1 : 200

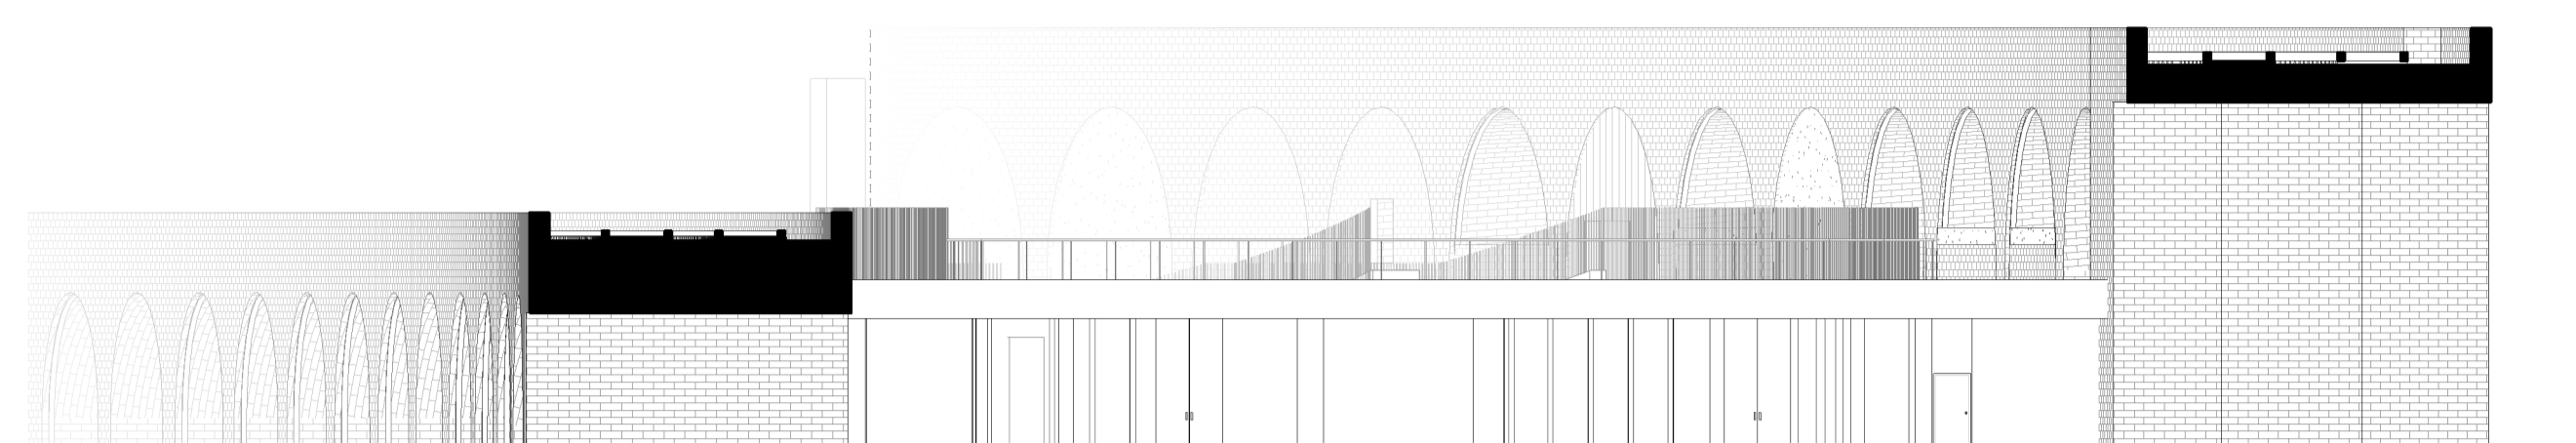

2 Existing West Elevation
1 : 200

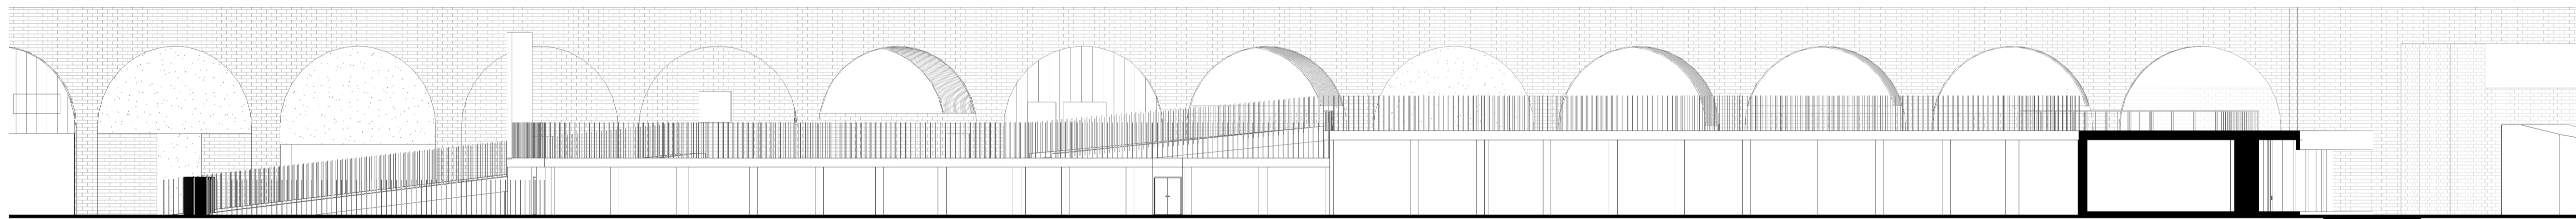

3 Existing North Elevation
1 : 200

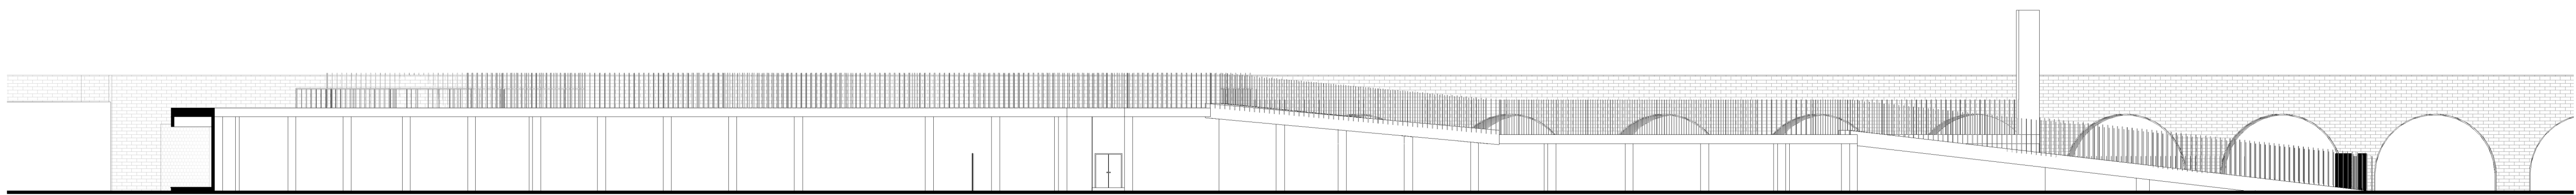

4 Existing South Elevation
1 : 200

Status:
Planning Addendum

Client:
AG Pope's Road Hondo BV
Project:
20-24A Pope's Road Development


Drawing Title:
Existing Elevations
Drawing No.:
PRD-AA-ZZ-ZZ-DR-A-01-200

Scale: 1 : 200 @ A1


Date: 02/07/20

Adjaye Associates


The Edison
235-231 Old Marylebone Road
London NW1 3QF
Phone: +44 (0)20 7238 6140
email: info@adjaye.com

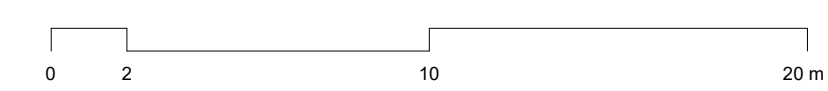


General Notes:
 Drawing to be read in conjunction with the specification and all relevant drawings.
 Do not scale from this drawing.
 Contractor to check all dimensions on site. Adjaye Associates to be advised of any discrepancies between this drawing and site conditions immediately.

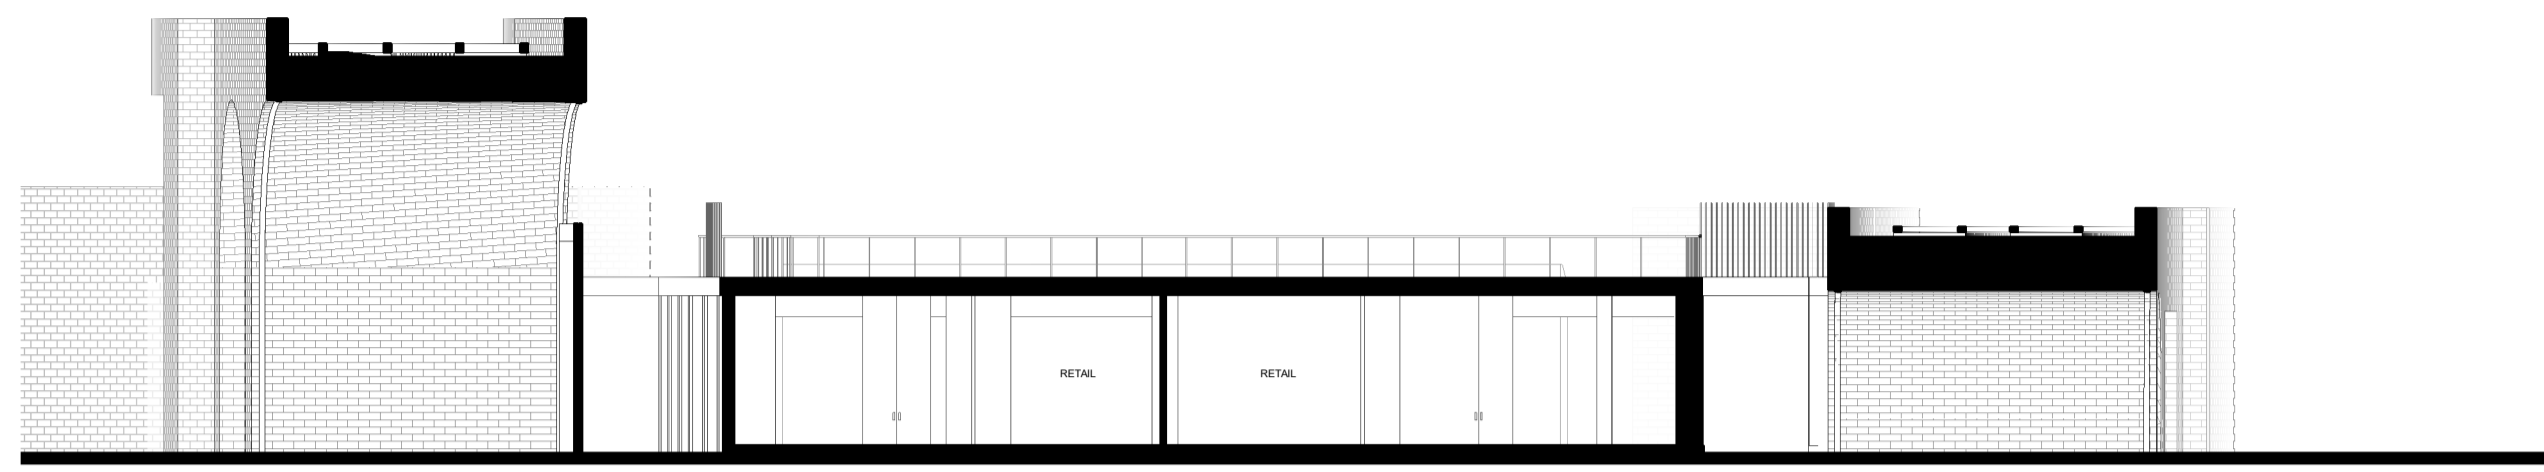


1 Existing Cross Section A-A'
 1 : 200

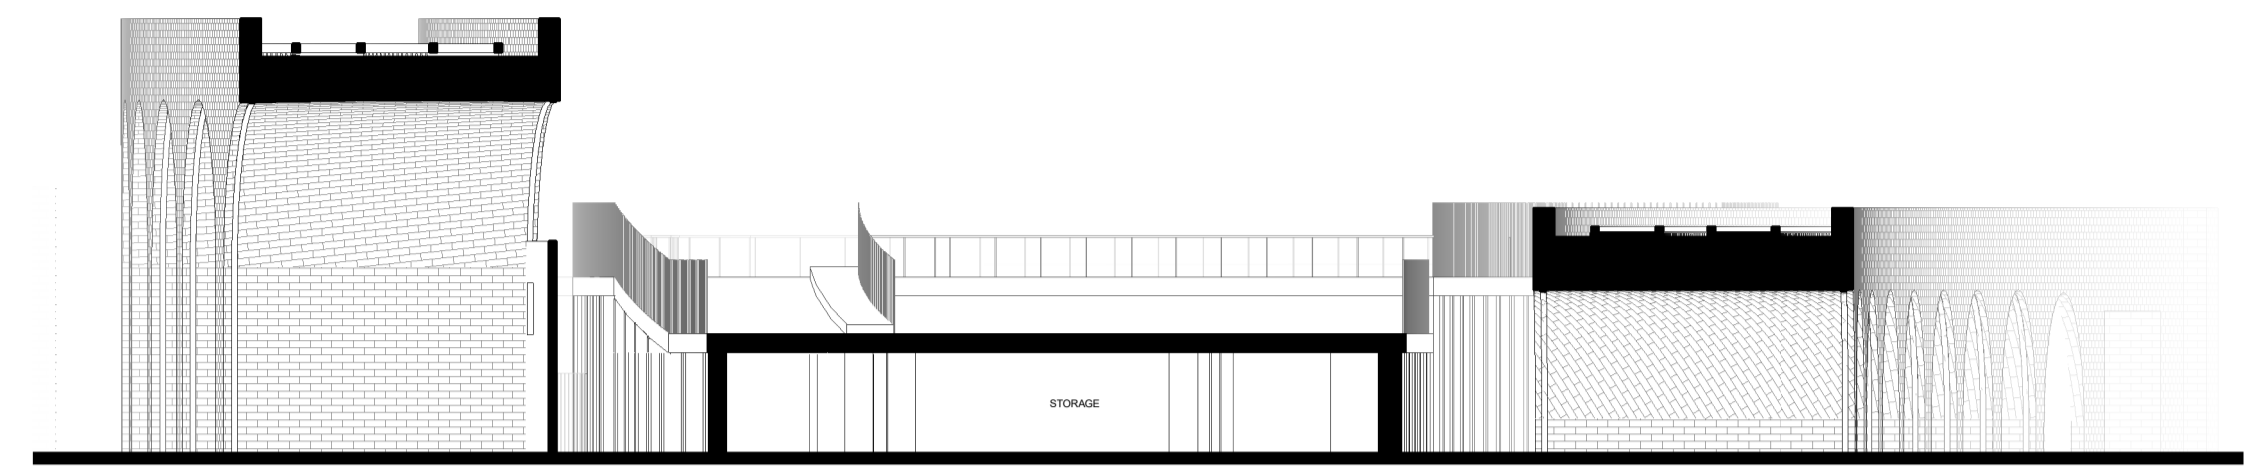


2 Existing Cross Section B-B'
 1 : 200

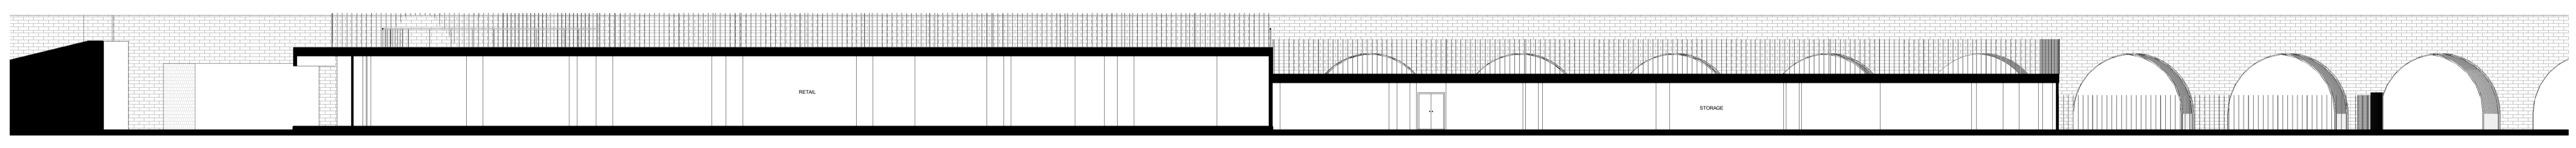

3 Existing Longitudinal Section C-C'
 1 : 200

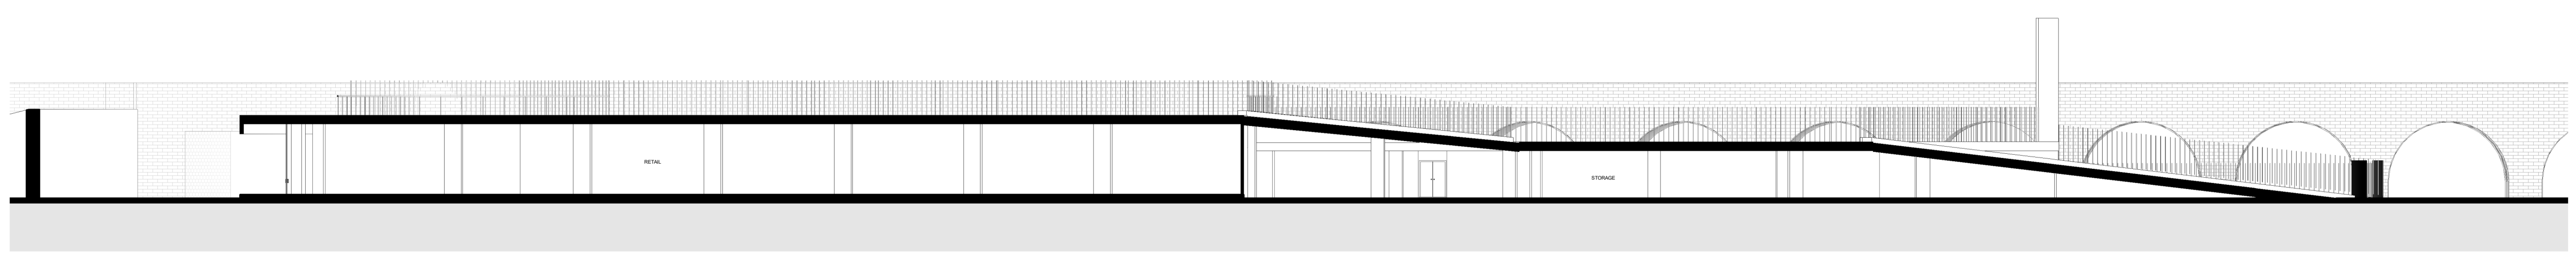

4 Existing Longitudinal Section D-D'
 1 : 200

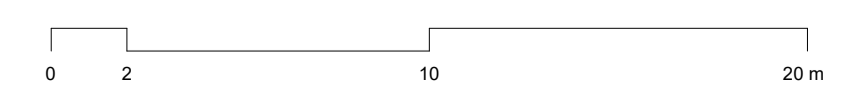

Status:
 Planning Addendum

Client:
 AG Pope's Road Hondo BV

Project:
 20-24A Pope's Road Development

Drawing Title:
 Existing Cross & Longitudinal Sections

Drawing No.:
 PRD-AA-ZZ-ZZ-DR-A-01-300

Scale: 1 : 200 @ A1

Date: 02/07/20

Adjaye Associates

The Edison
 235-231 Old Marylebone Road
 London NW1 3QF

Phone: +44 (0)20 7238 6140
 email: info@adjaye.com