


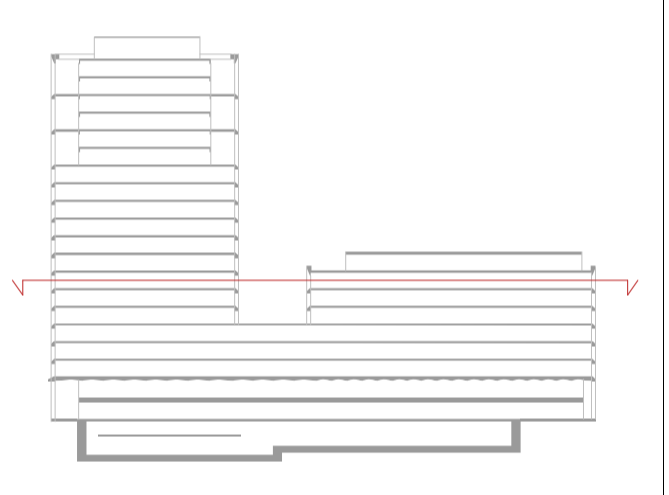

General Notes:
 Drawing to be read in conjunction with the specification and all relevant drawings.
 Do not scale from this drawing.
 Contractor to check all dimensions on site. Adjaye Associates to be advised of any discrepancies between this drawing and site conditions immediately.



Status:
Planning Addendum

Client:
 AG Pope's Road Hondo BV

Project:
 20-24A Pope's Road Development


Drawing Title:
Proposed Seventh Floor Plan

Drawing No.:
 PRD-AA-ZZ-07-DR-A-03-107

Scale: 1 : 200 @ A1

Date: 30/09/20


1 Proposed Seventh Floor Plan
 1 : 200

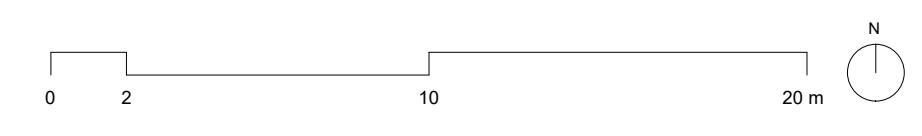


Adjaye Associates

The Edison
 235-231 Old Marylebone Road
 London NW1 5QT

Phone: +44 (0)20 7238 6140
 email: info@adjaye.com

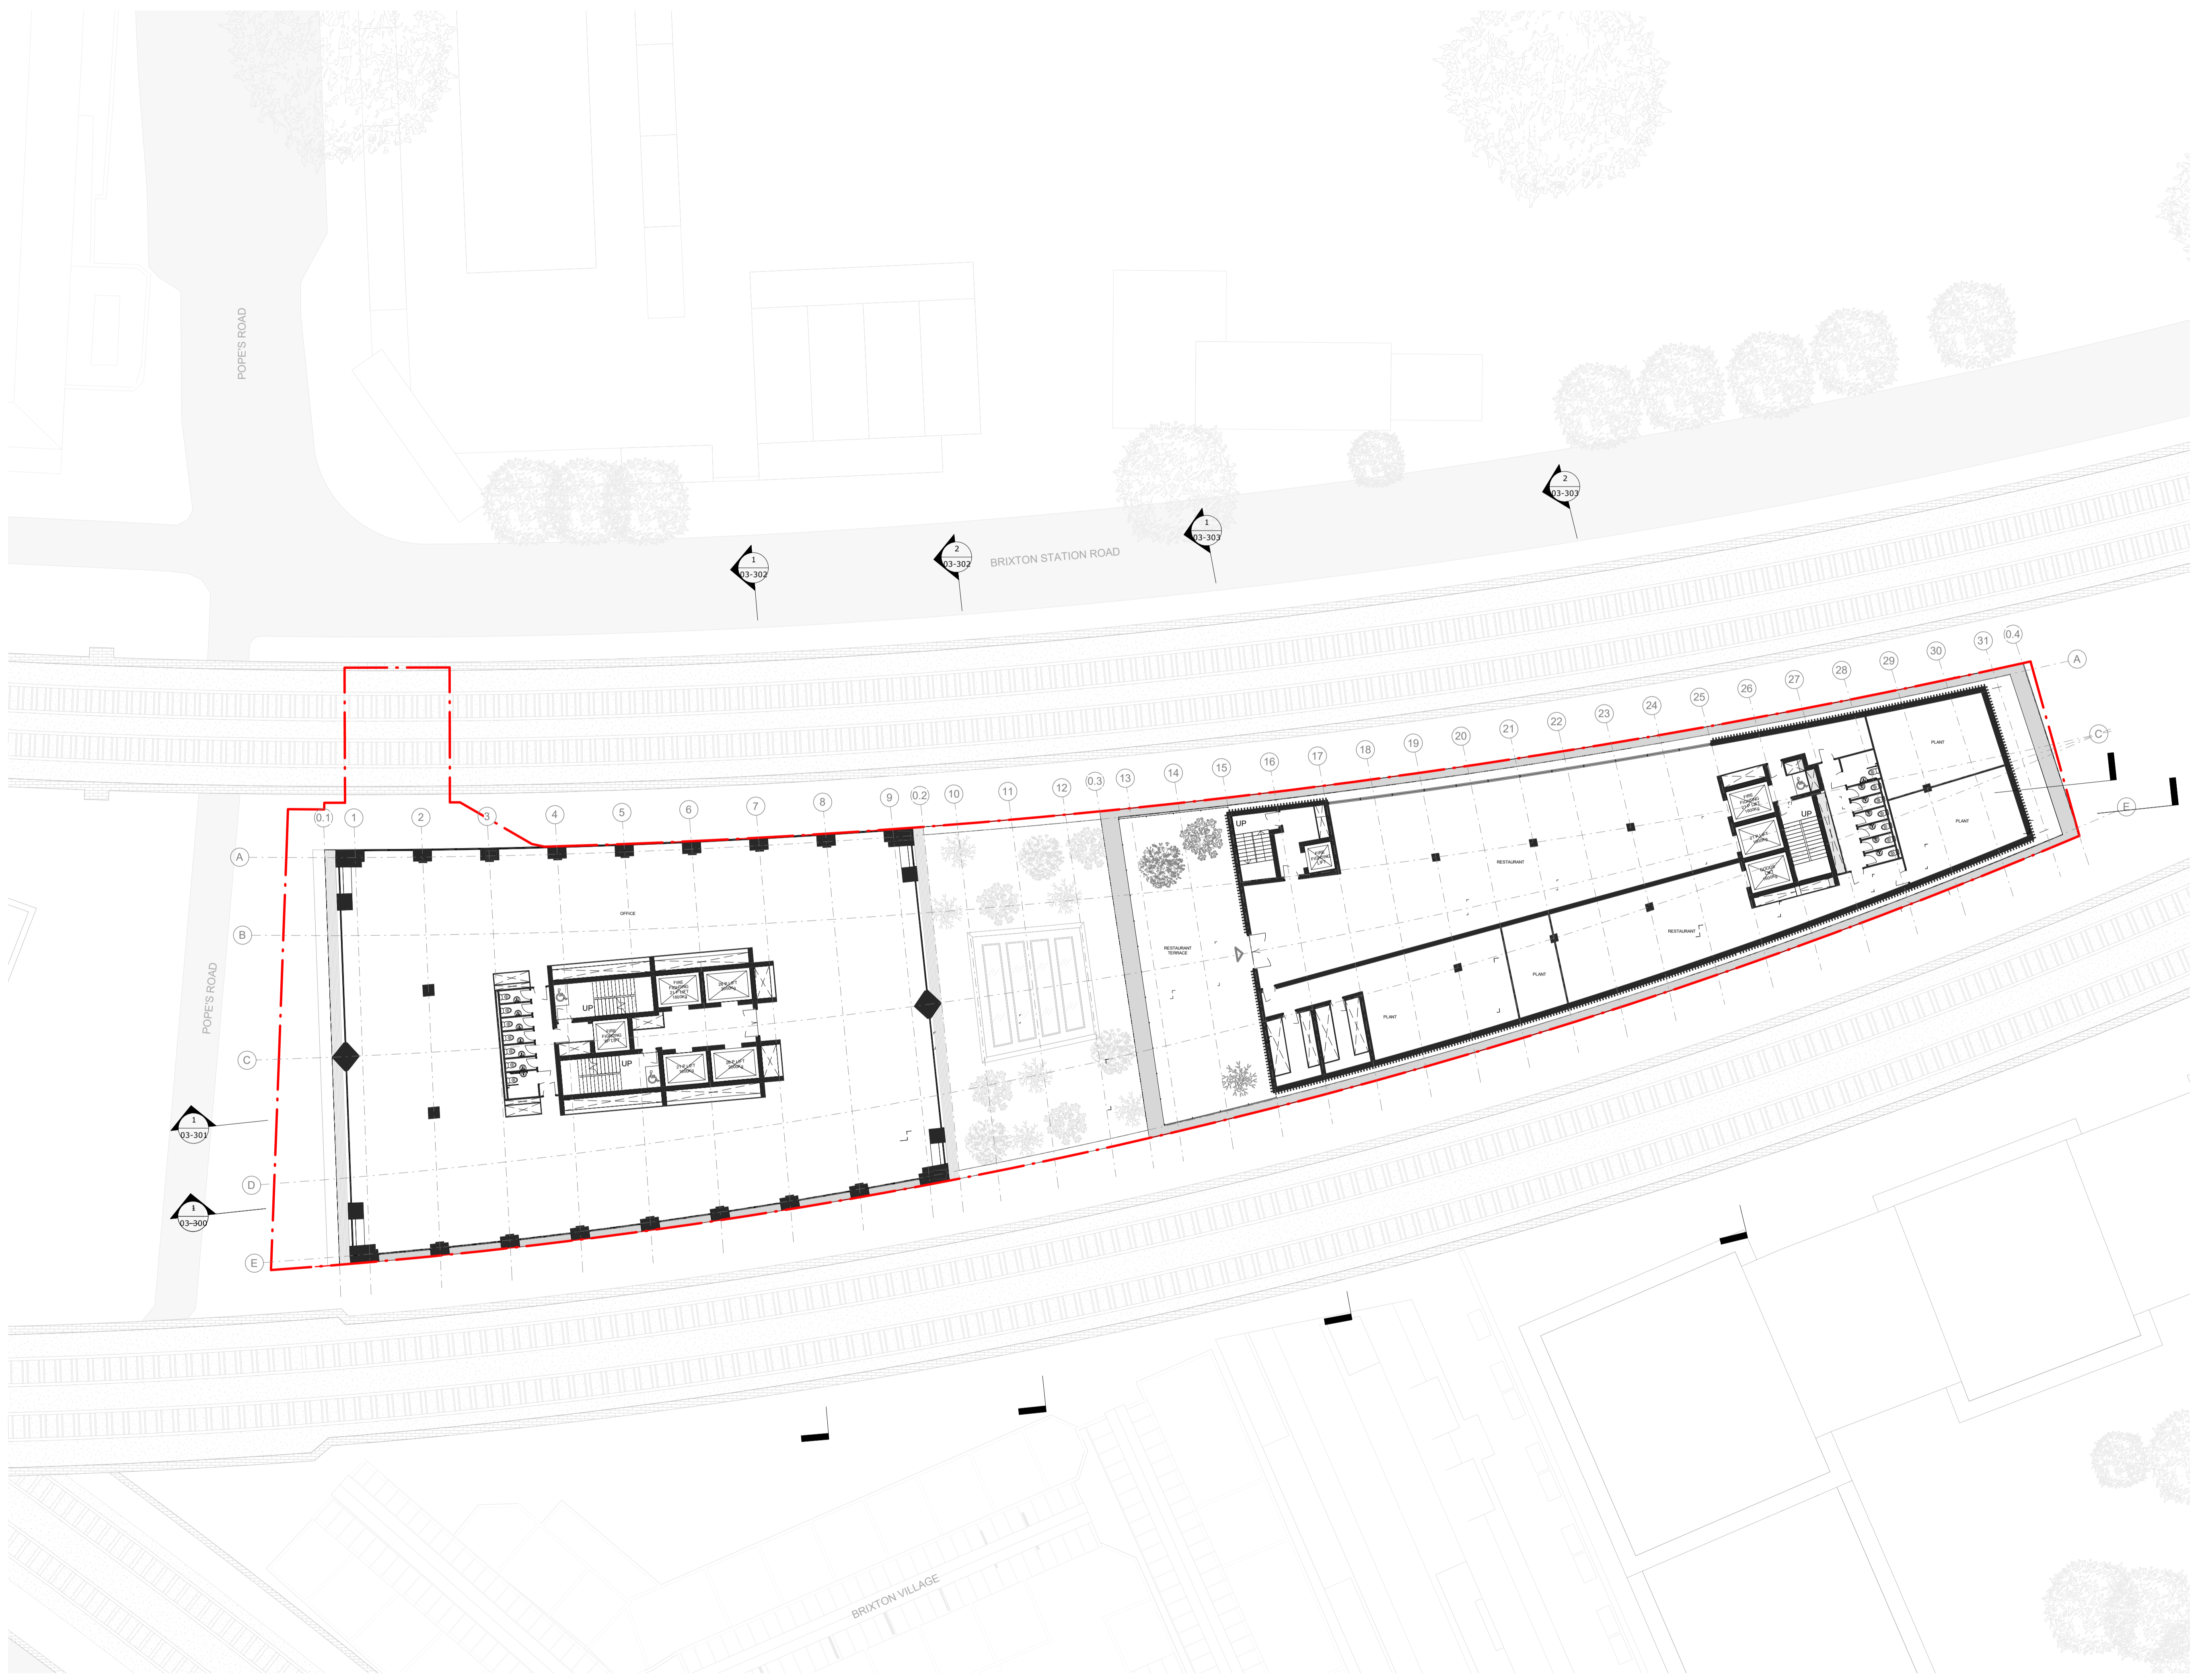

General Notes:
 Drawing to be read in conjunction with the specification and all relevant drawings.
 Do not scale from this drawing.
 Contractor to check all dimensions on site. Adjaye Associates to be advised of any discrepancies between this drawing and site conditions immediately.

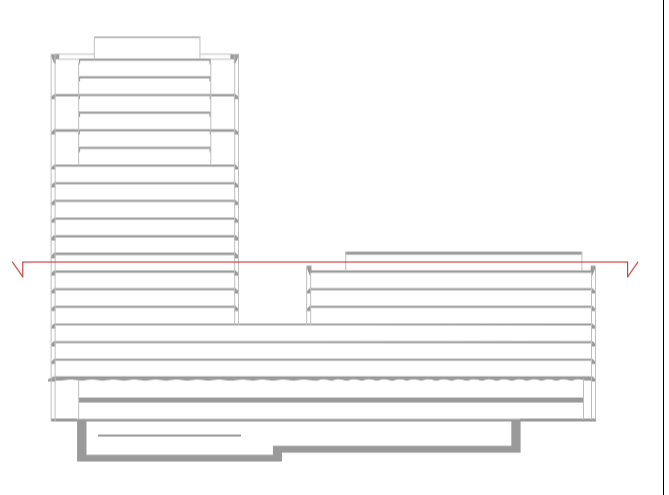

Status:
Planning Addendum

Client:
 AG Pope's Road Hondo BV

Project:
 20-24A Pope's Road Development


Drawing Title:
Proposed Eighth Floor Plan

Drawing No.:
 PRD-AA-ZZ-08-DR-A-03-108

Scale: 1 : 200 @ A1

Date: 30/09/20

1 Proposed Eighth Floor Plan
 1 : 200


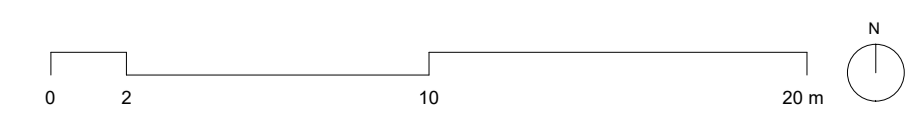


Adjaye Associates

The Edison
 235-231 Old Marylebone Road
 London NW1 5QT

Phone: +44 (0)20 7238 6140
 email: info@adjaye.com

General Notes:
 Drawing to be read in conjunction with the specification and all relevant drawings.
 Do not scale from this drawing.
 Contractor to check all dimensions on site. Adjaye Associates to be advised of any discrepancies between this drawing and site conditions immediately.

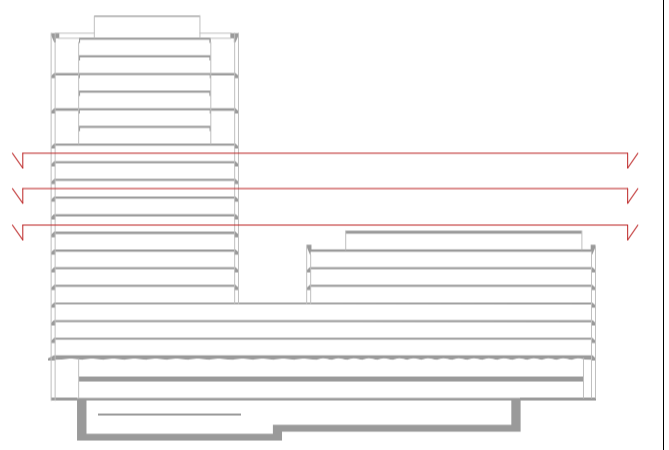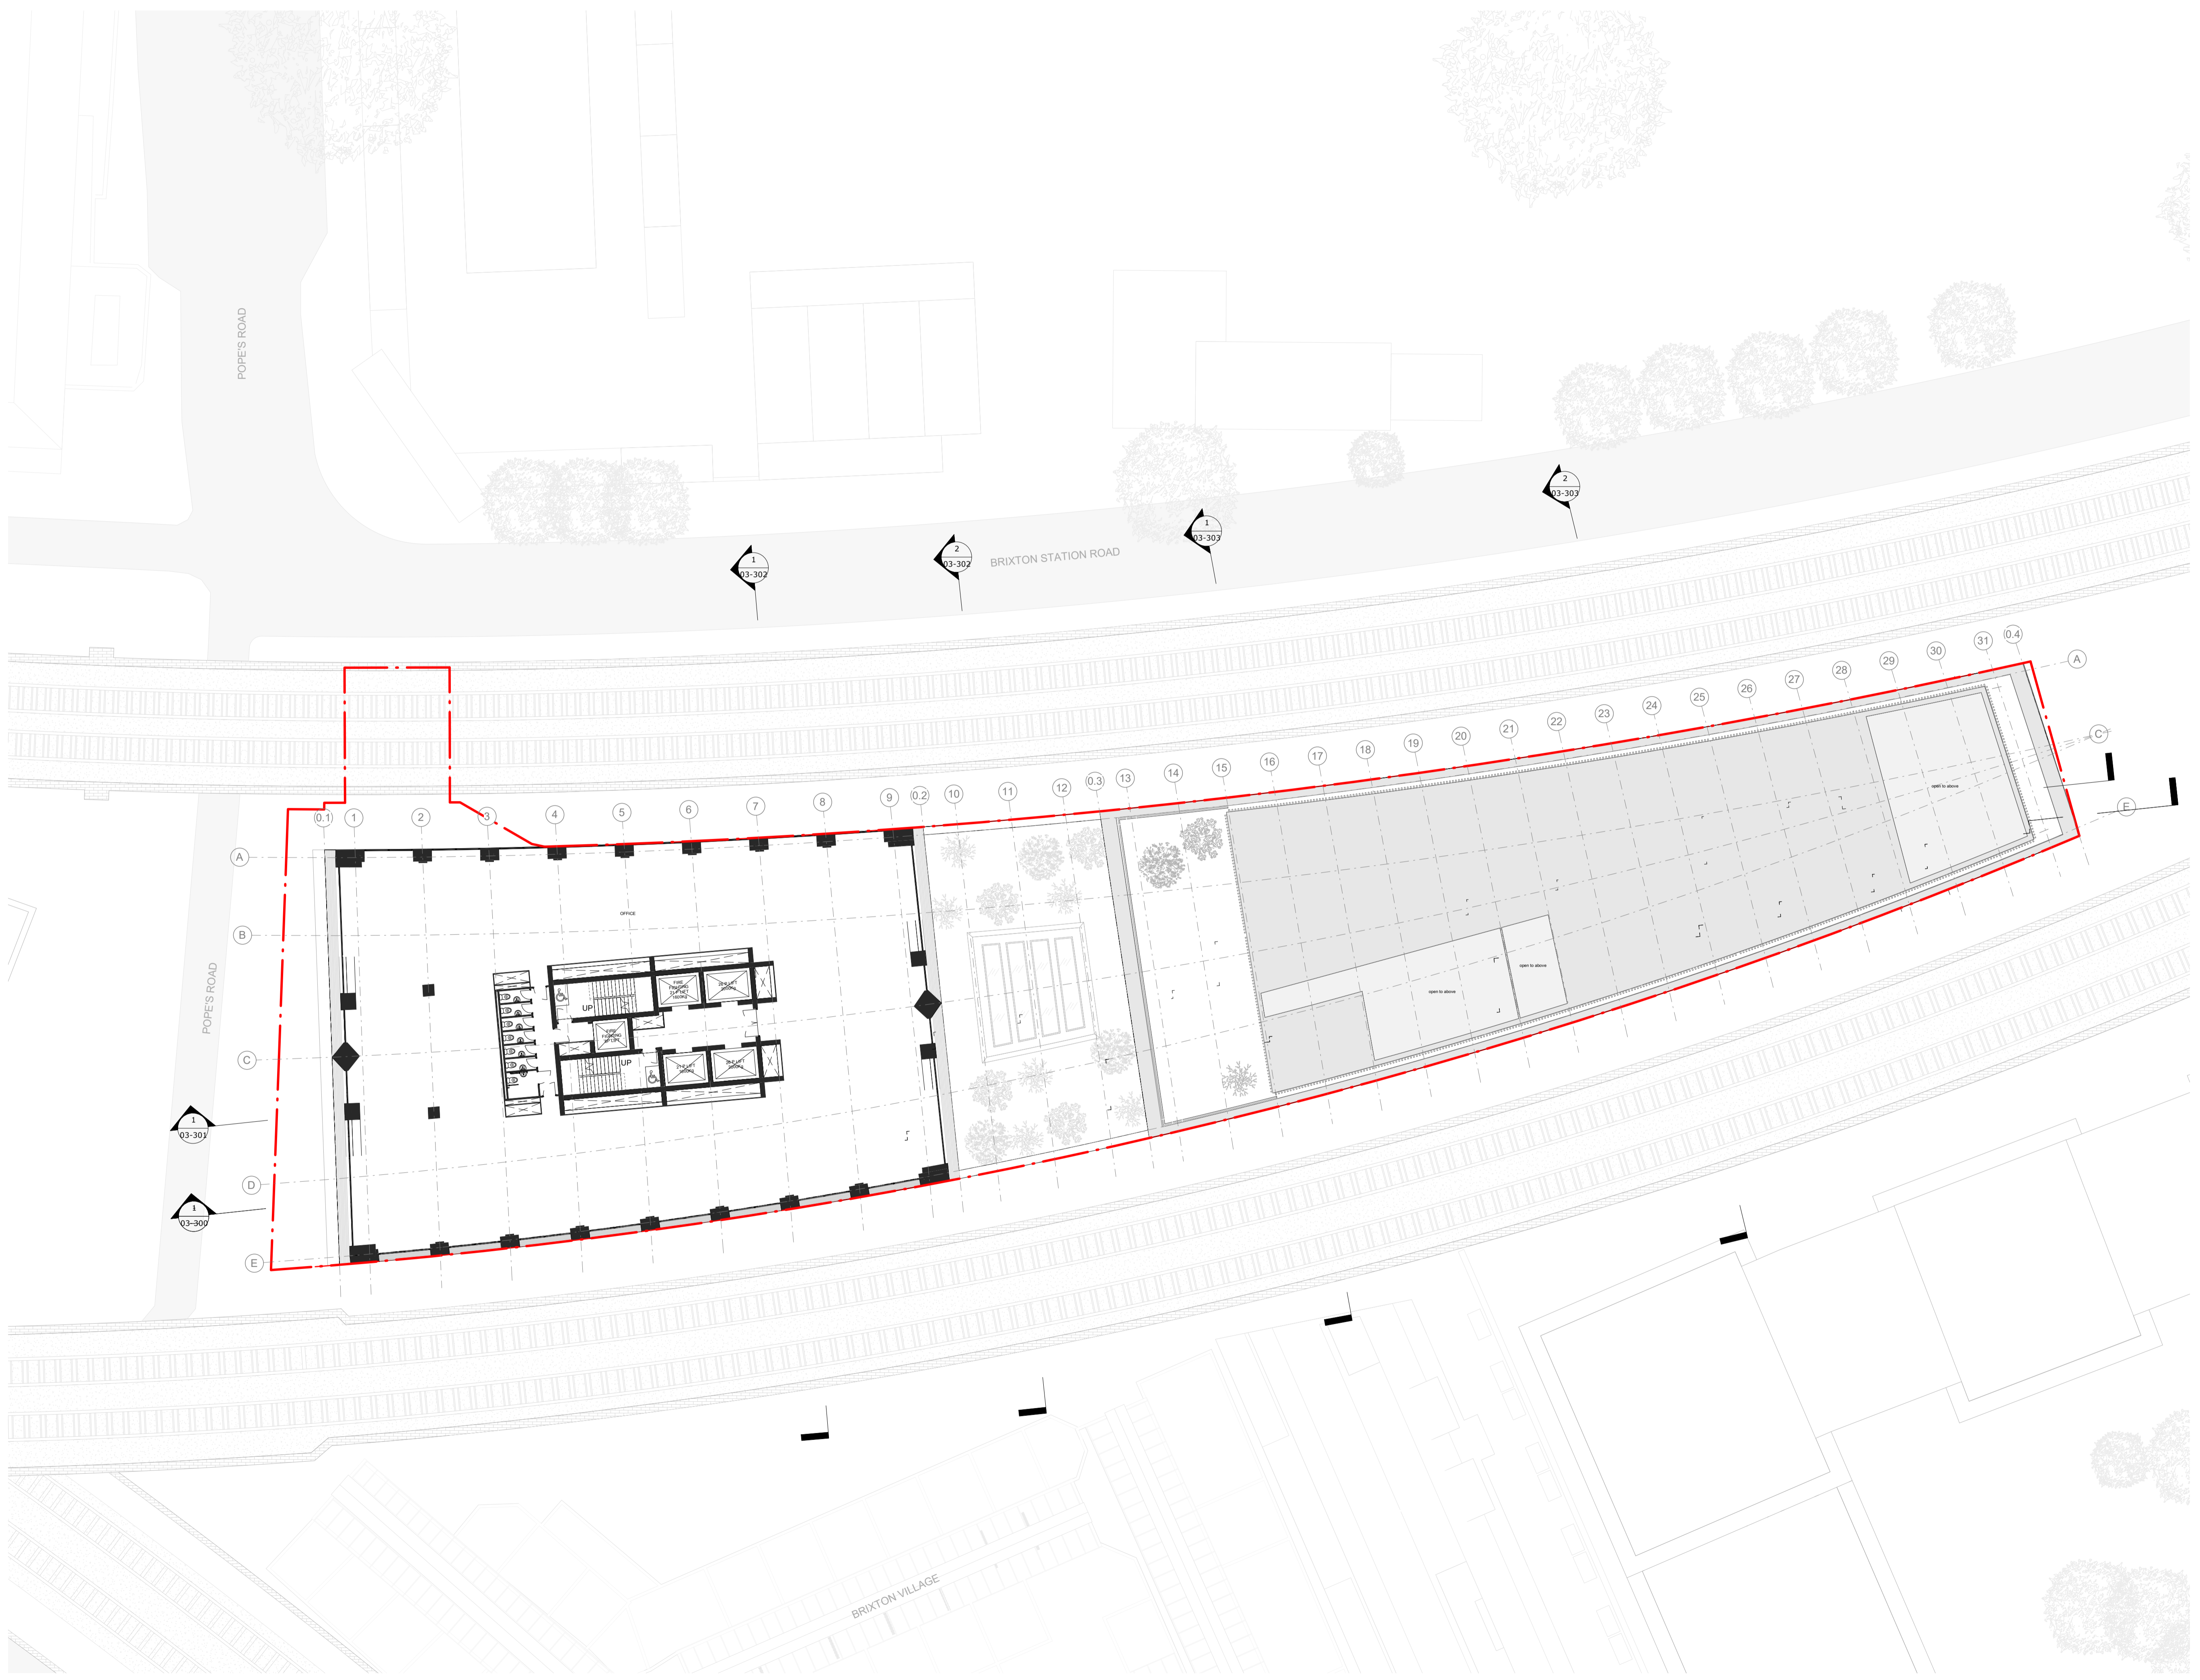

1 Proposed Ninth, Eleventh & Thirteenth Floor Plan
 1:200

Status:
Planning Addendum

Client:
 AG Pope's Road Hondo BV

Project:
 20-24A Pope's Road Development

Drawing Title:
Proposed Ninth & Eleventh & Thirteenth Floor Plan

Drawing No.:
PRD-AA-ZZ-ZZ-DR-A-03-109


Scale: 1:200 @ A1

Date: 30/09/20



Adjaye Associates

The Edison
 235-231 Old Marylebone Road
 London NW1 5QF

Phone: +44 (0)20 7238 6140
 email: info@adjaye.com

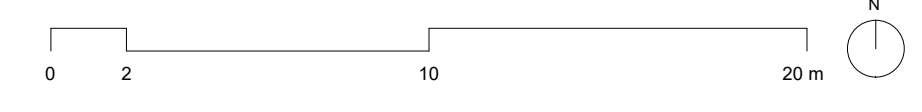

General Notes:
 Drawing to be read in conjunction with the specification and all relevant drawings.
 Do not scale from this drawing.
 Contractor to check all dimensions on site. Adjaye Associates to be advised of any discrepancies between this drawing and site conditions immediately.

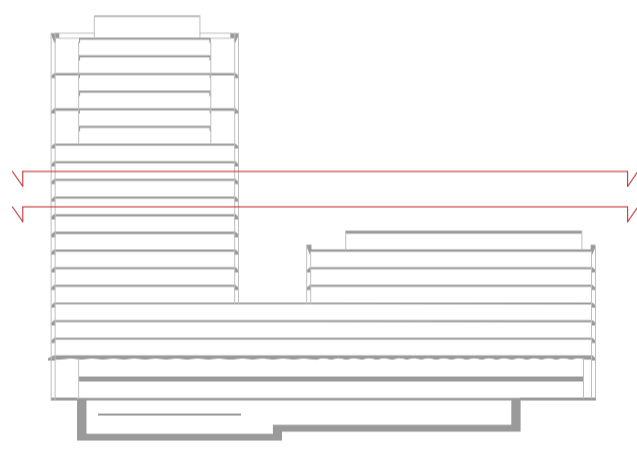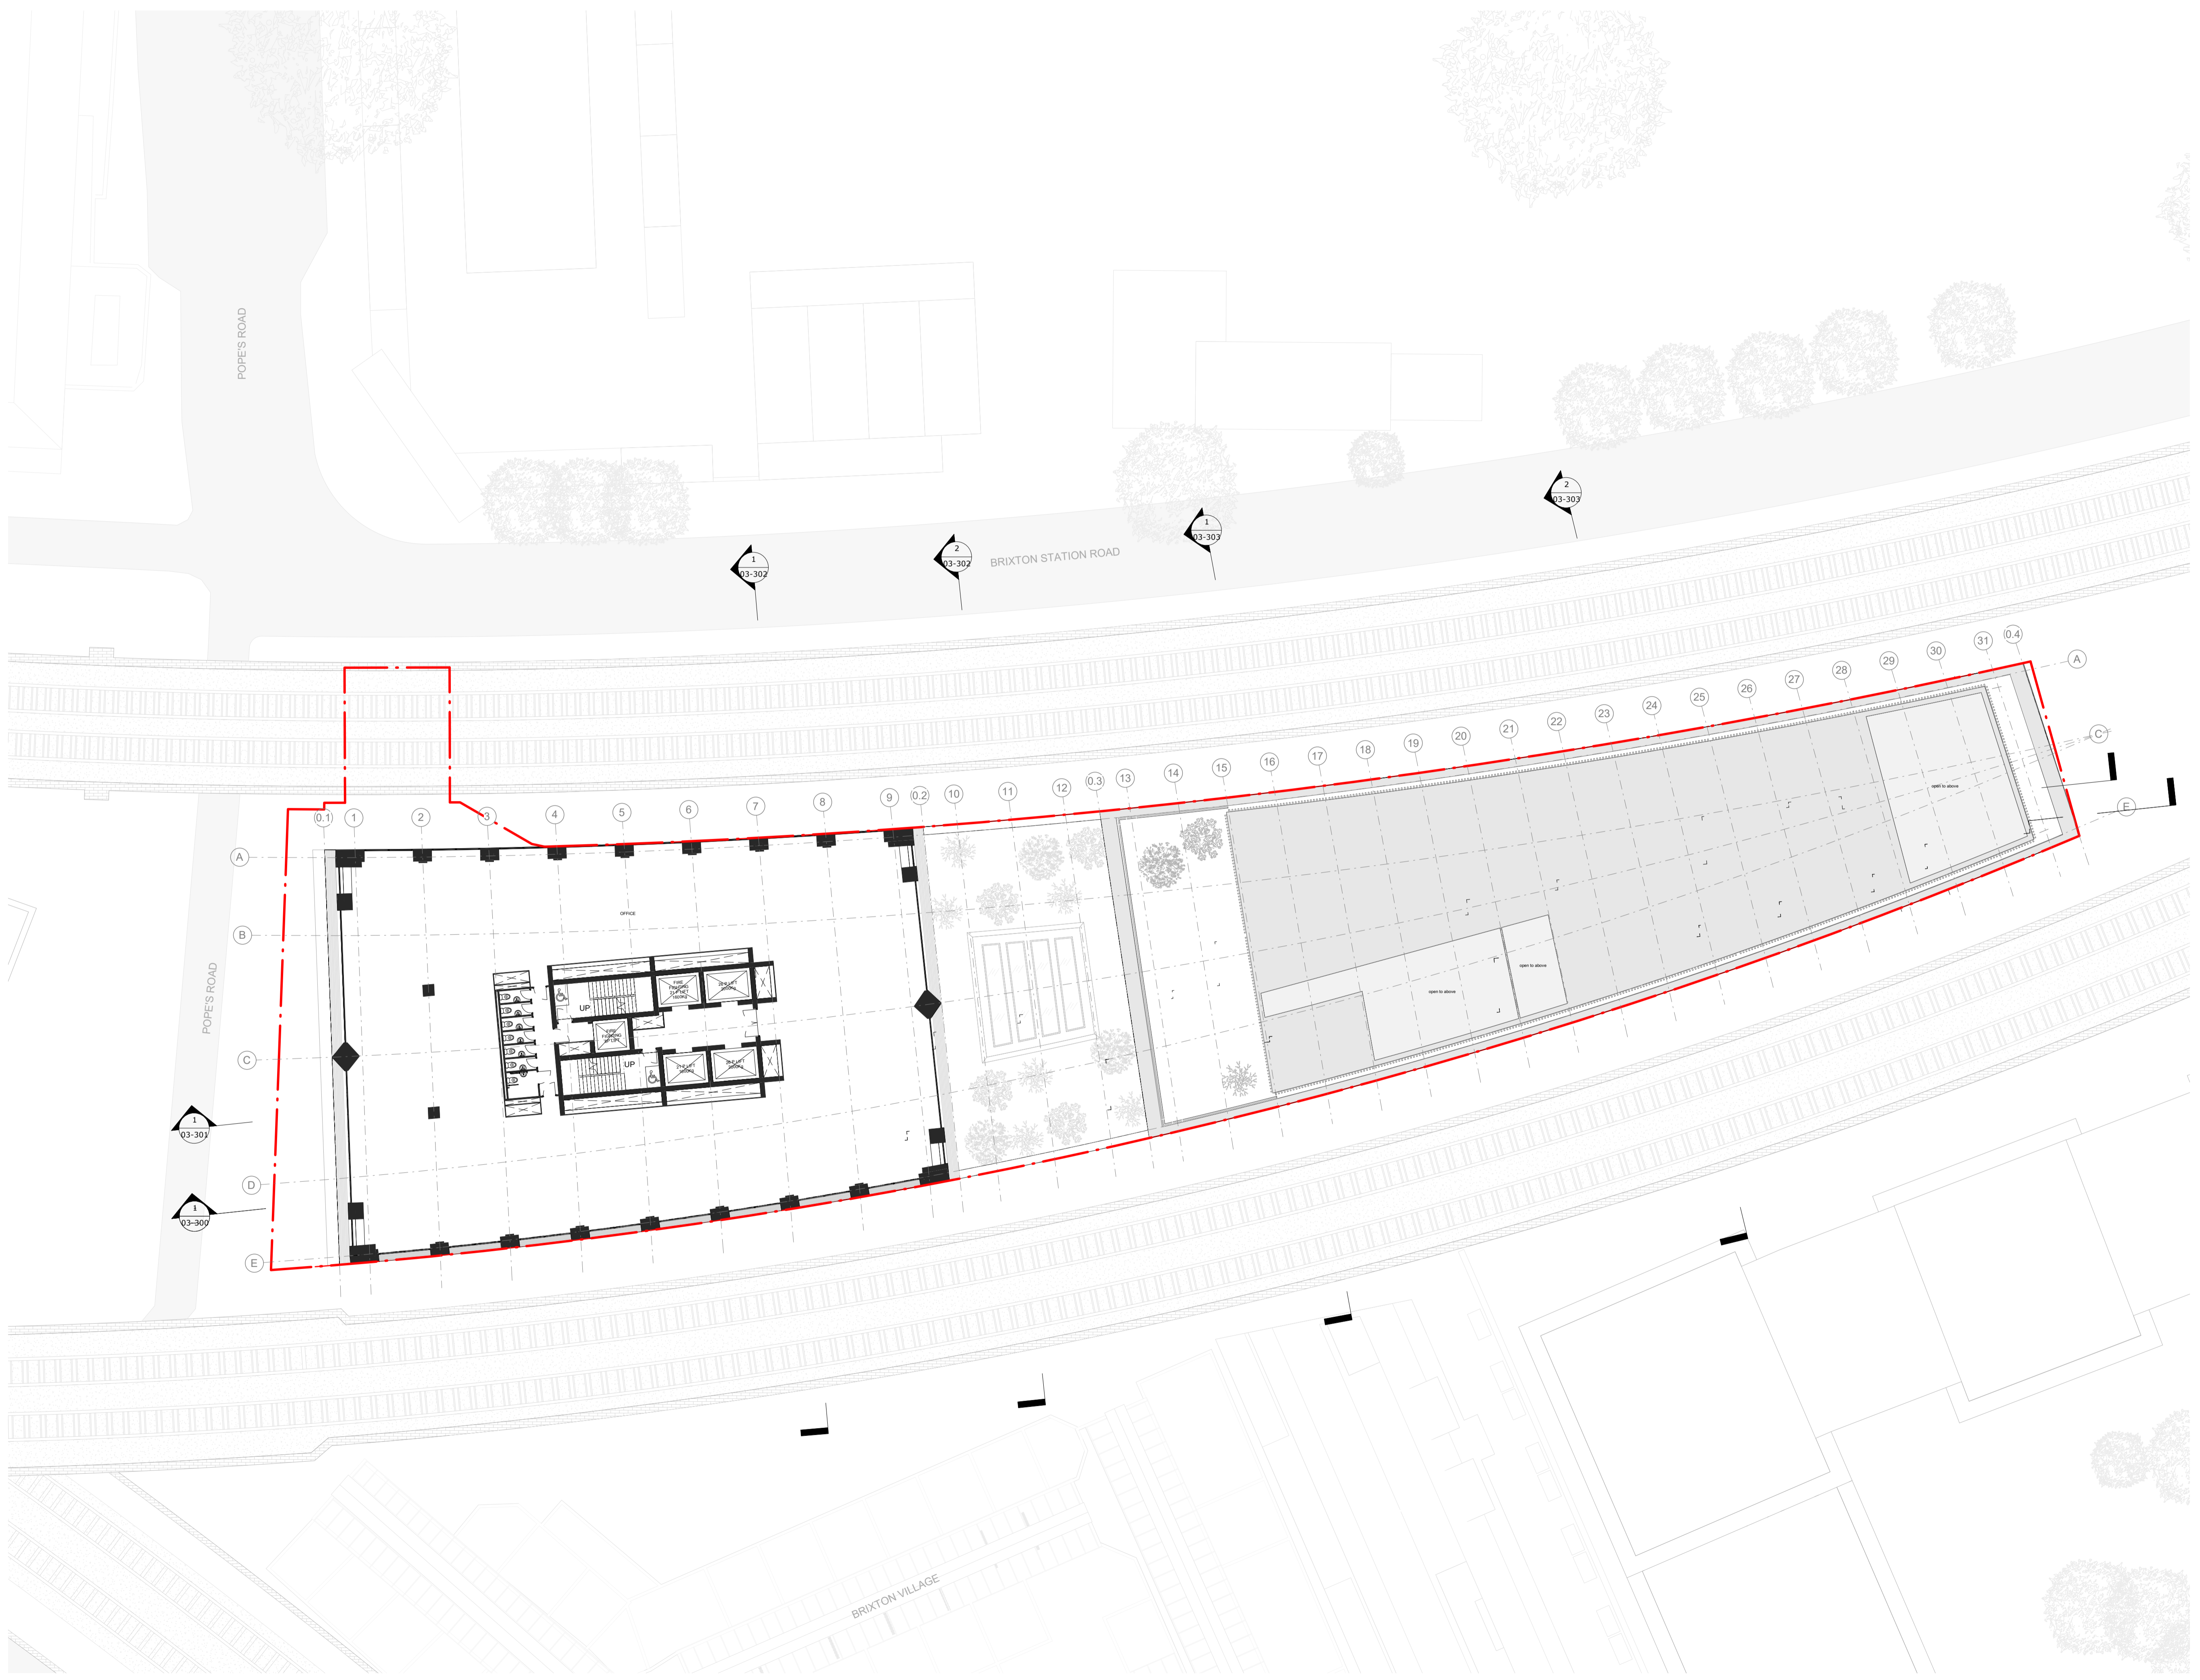

1 Proposed Tenth & Twelfth Floor Plan
 1 : 200

Status:
Planning Addendum

Client:
 AG Pope's Road Hondo BV

Project:
 20-24A Pope's Road Development

Drawing Title:
Proposed Tenth & Twelfth Floor Plan

Drawing No.:
PRD-AA-ZZ-ZZ-DR-A-03-110


Scale: 1 : 200 @ A1

Date: 30/09/20


Adjaye Associates

The Edison
 235-231 Old Marylebone Road
 London NW1 5QF

Phone: +44 (0)20 7258 6140
 email: info@adjaye.com

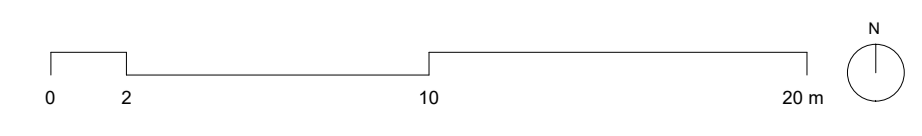

General Notes:
 Drawing to be read in conjunction with the specification and all relevant drawings.
 Do not scale from this drawing.
 Contractor to check all dimensions on site. Adjaye Associates to be advised of any discrepancies between this drawing and site conditions immediately.

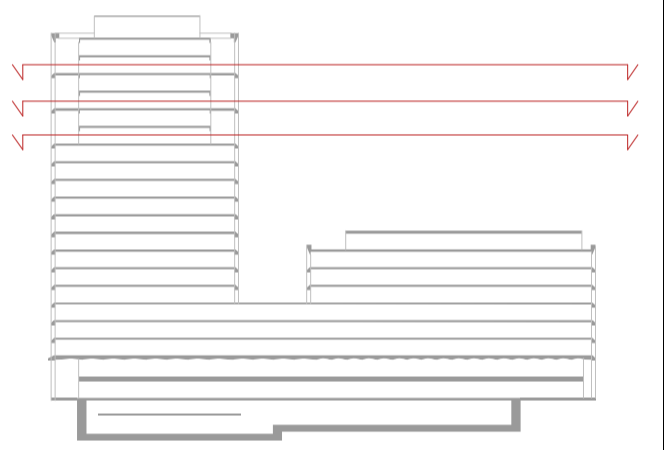

Status:
Planning Addendum

Client:
 AG Pope's Road Hondo BV

Project:
 20-24A Pope's Road Development


Drawing Title:
Proposed Fourteenth, Sixteenth & Eighteenth Floor Plan

Drawing No.:
 PRD-AA-ZZ-ZZ-DR-A-03-111

Scale: 1 : 200 @ A1

Date: 30/09/20

1 Proposed Fourteenth, Sixteenth & Eighteenth Floor Plan
 1 : 200


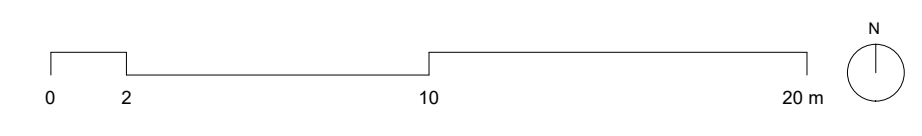


Adjaye Associates

The Edison
 235-231 Old Marylebone Road
 London NW1 3QF

Phone: +44 (0)20 7238 6140
 email: info@adjaye.com

General Notes:
 Drawing to be read in conjunction with the specification and all relevant drawings.
 Do not scale from this drawing.
 Contractor to check all dimensions on site. Adjaye Associates to be advised of any discrepancies between this drawing and site conditions immediately.

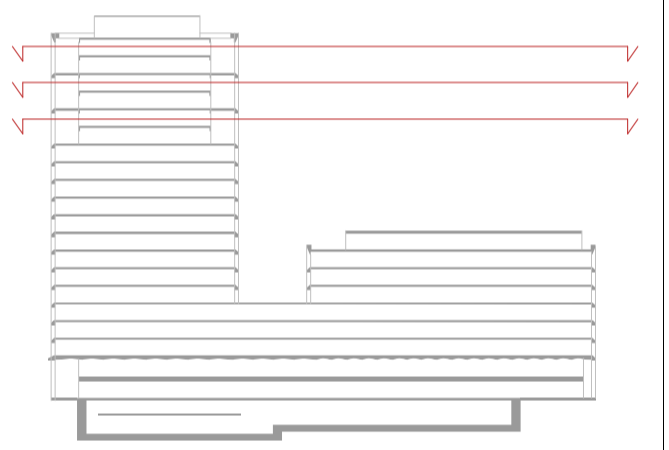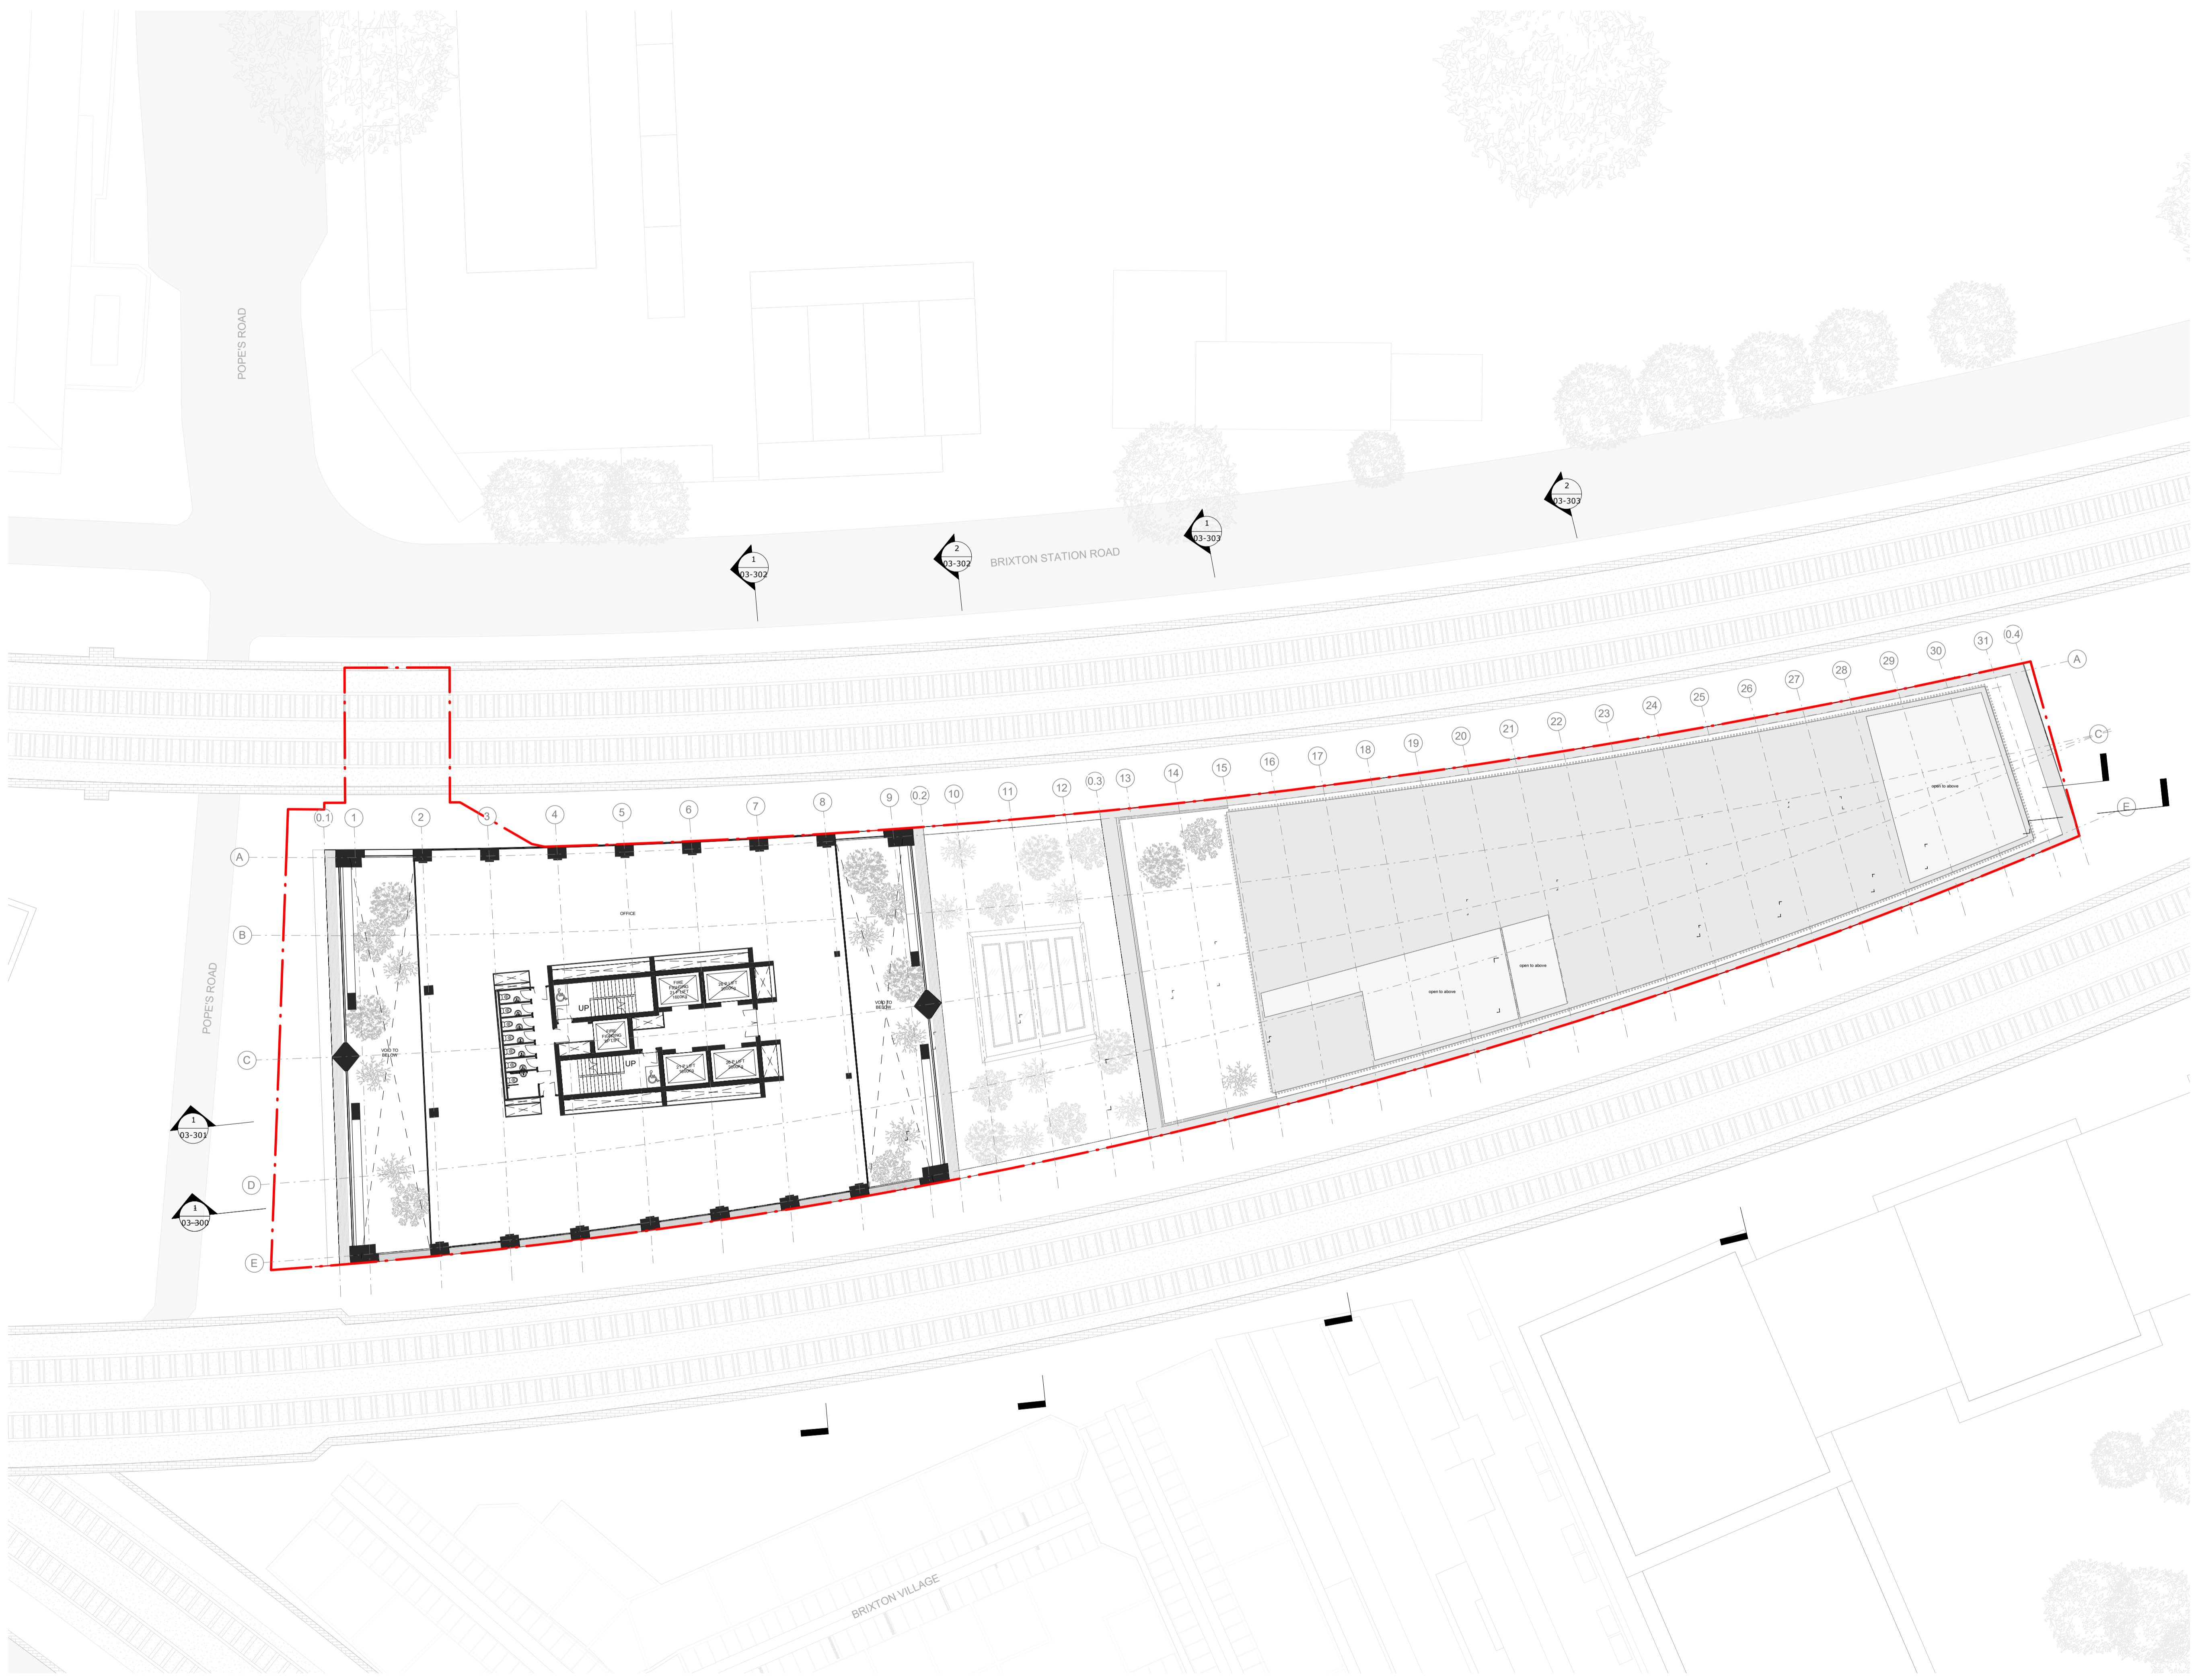

1 Proposed Fifteenth, Seventeenth & Nineteenth Floor Plan
 1:200

Status:
Planning Addendum

Client:
 AG Pope's Road Hondo BV

Project:
 20-24A Pope's Road Development

Drawing Title:
Proposed Fifteenth, Seventeenth & Nineteenth Floor Plan

Drawing No.:
PRD-AA-ZZ-ZZ-DR-A-03-112

Scale: 1:200 @ A1

Date: 30/09/20

Adjaye Associates

The Edison
 235-231 Old Marylebone Road
 London NW1 3QF

Phone: +44 (0)20 7238 6140
 email: info@adjaye.com

