


General Notes:
 Drawing to be read in conjunction with the specification and all relevant drawings.
 Do not scale from this drawing.
 Contractor to check all dimensions on site. Adjaye Associates to be advised of any discrepancies between this drawing and site conditions immediately.

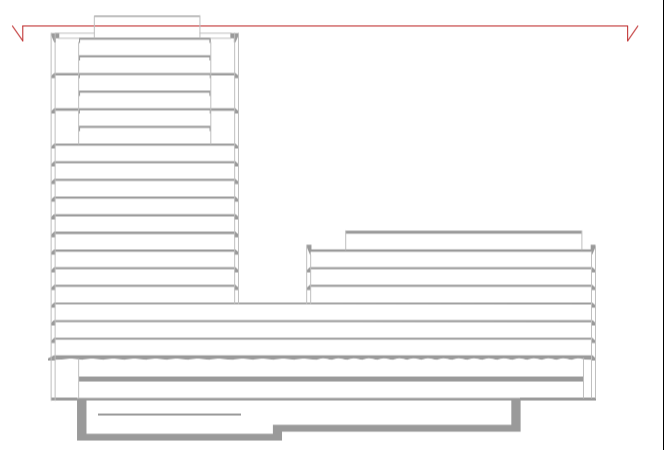

Status:
Planning Addendum


Client:
AG Pope's Road Hondo BV
 Project:
20-24A Pope's Road Development


Drawing Title:
Proposed Roof Floor Plan
 Drawing No.:
PRD-AA-ZZ-20-DR-A-03-113

Scale: **1 : 200 @ A1**
 Date: **30/09/20**


Adjaye Associates
 The Edison
 235-231 Old Marylebone Road
 London NW1 3QT
 Phone: +44 (0)20 7238 6140
 email: info@adjaye.com

1 Proposed Roof Floor Plan
 1 : 200

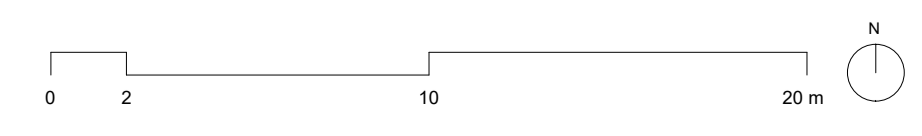

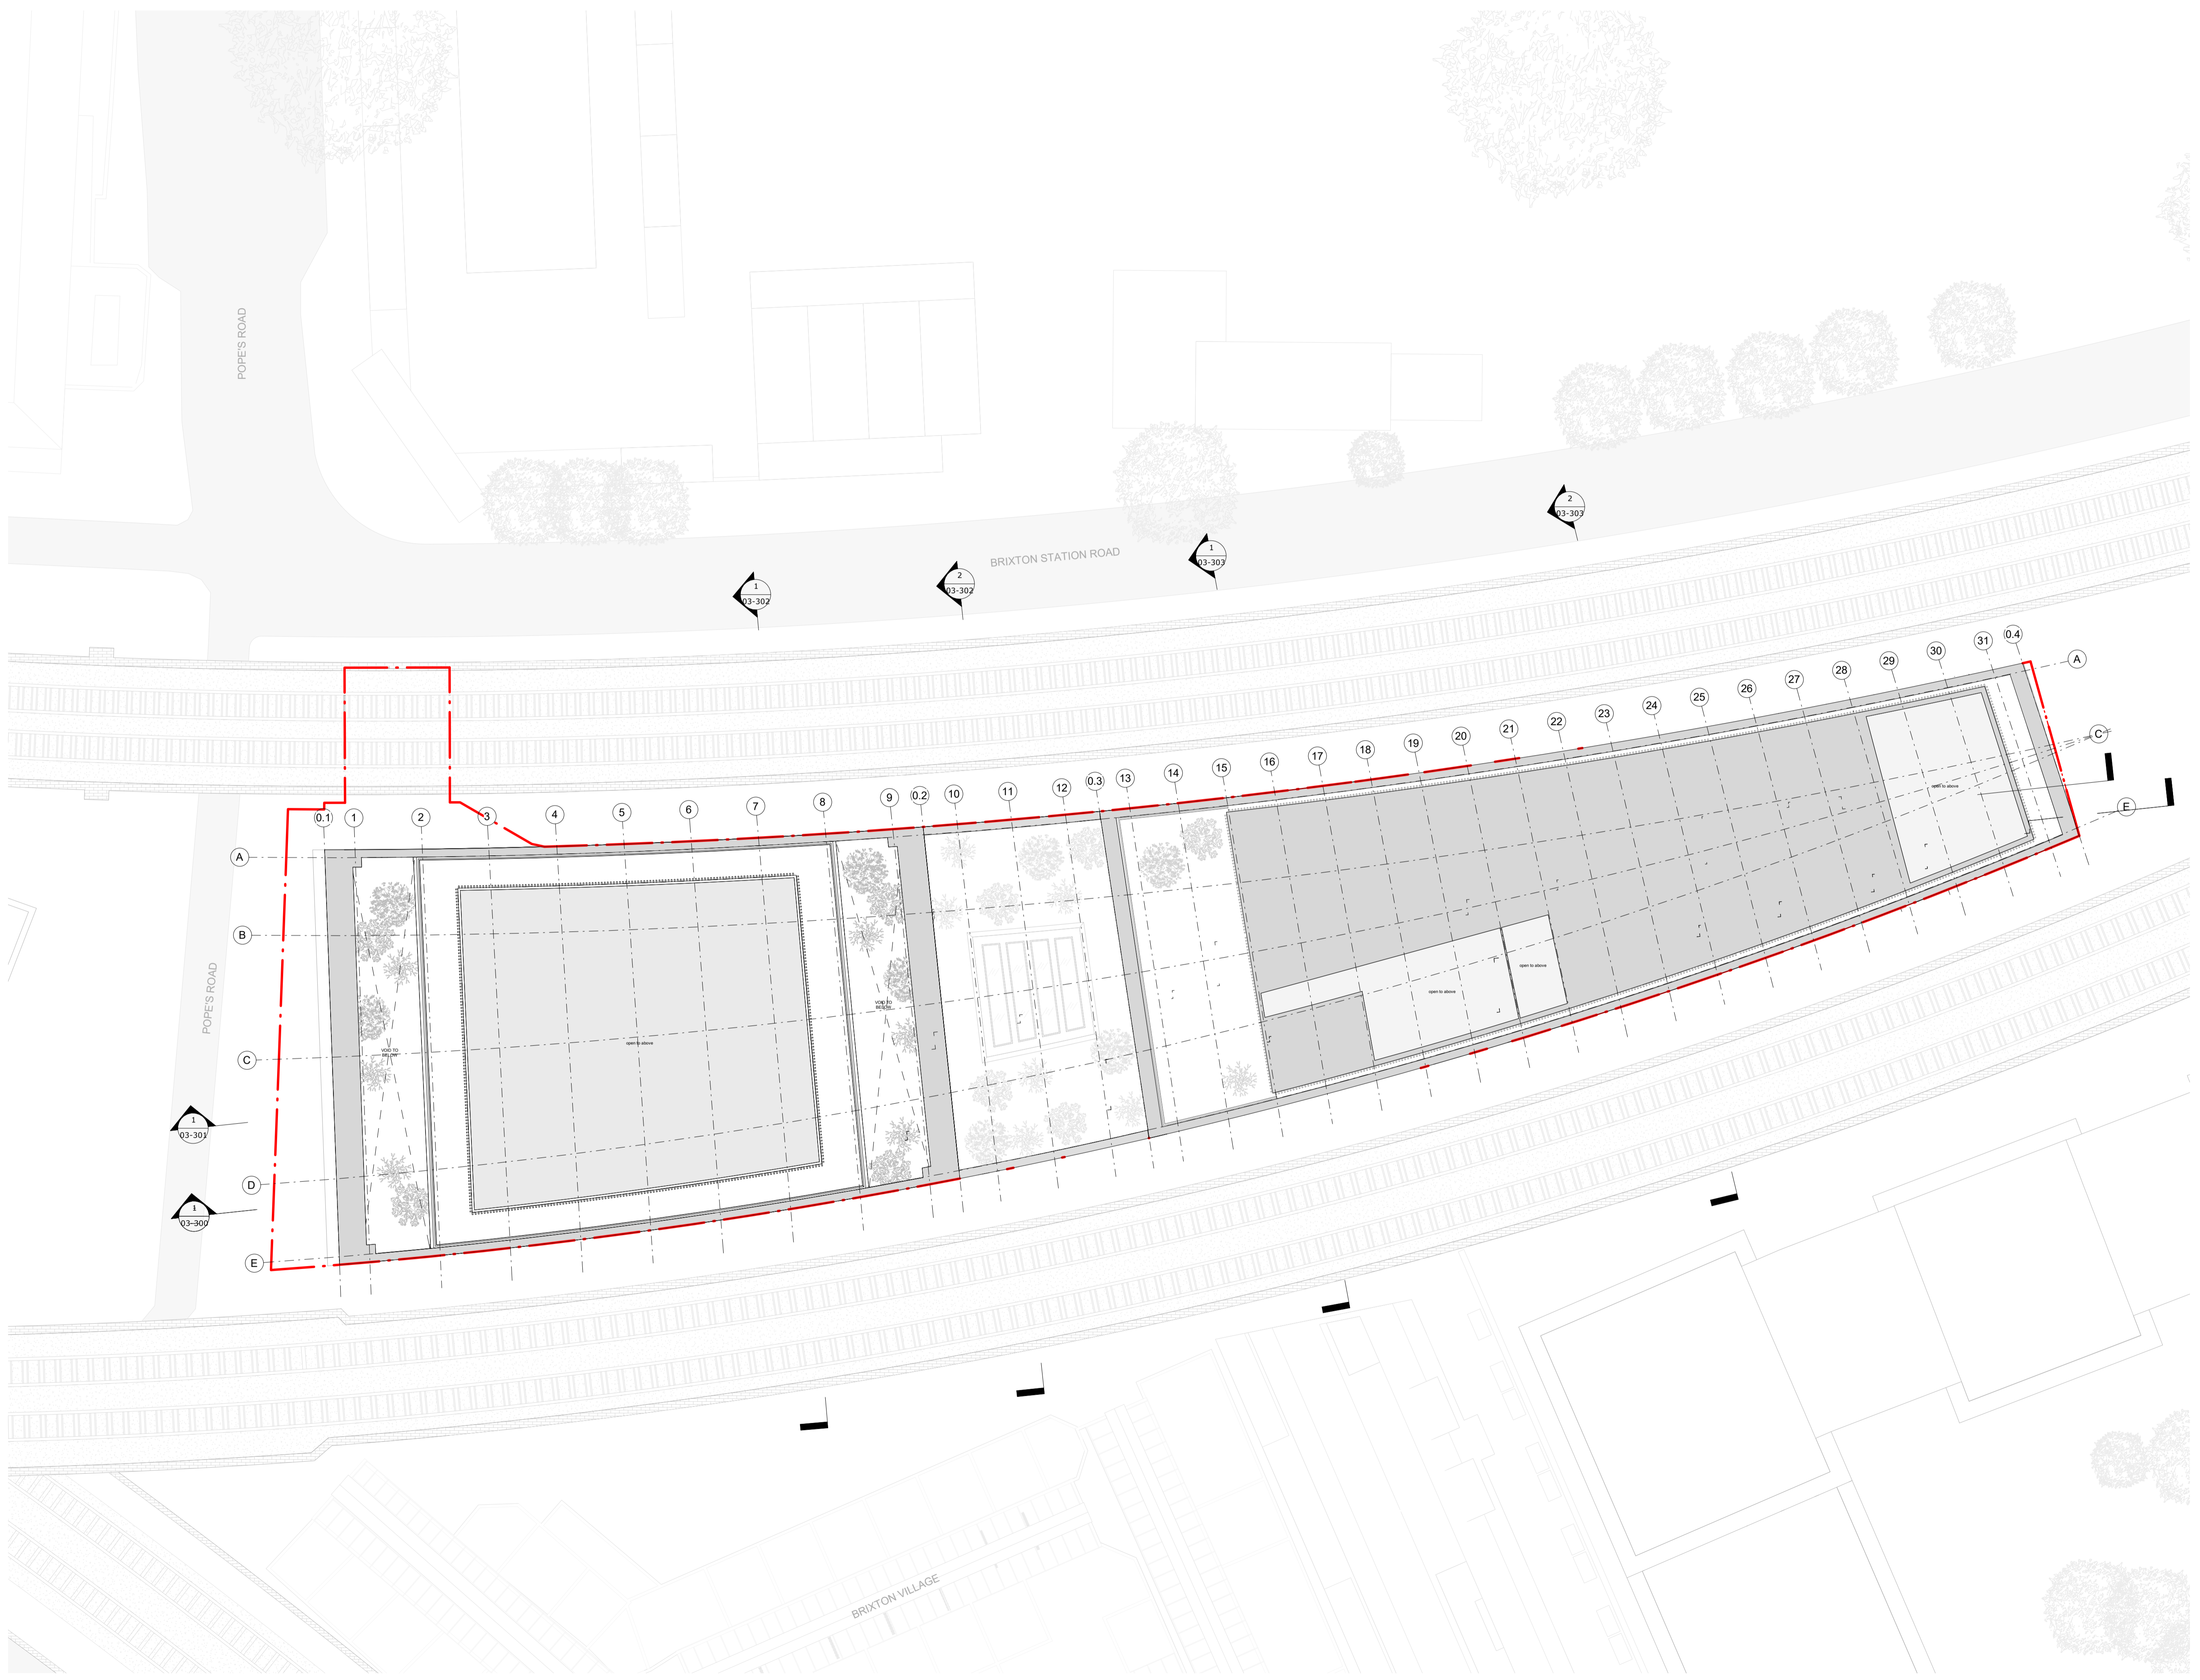

General Notes:
 Drawing to be read in conjunction with the specification and all relevant drawings.
 Do not scale from this drawing.
 Contractor to check all dimensions on site. Adjaye Associates to be advised of any discrepancies between this drawing and site conditions immediately.

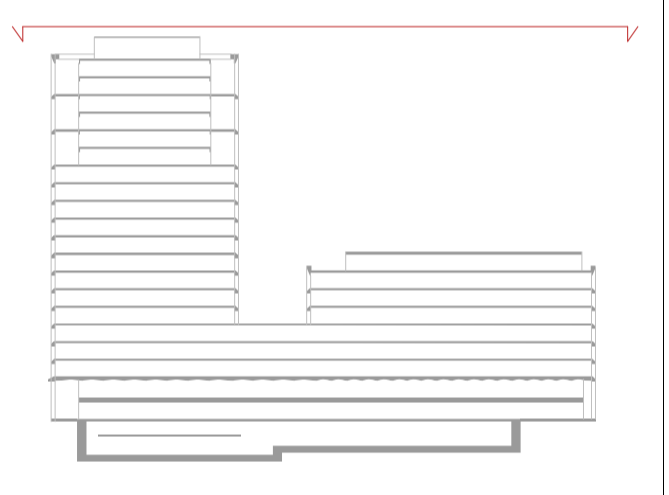

Status:
Planning Addendum


Client:
AG Pope's Road Hondo BV
 Project:
20-24A Pope's Road Development

Drawing Title:
Proposed Roof Plan
 Drawing No.:
PRD-AA-ZZ-RF-DR-A-03-114



Scale: **1 : 200 @ A1**
 Date: **30/09/20**

Adjaye Associates
 The Edison
 235-231 Old Marylebone Road
 London NW1 3QF
 Phone: +44 (0)20 7238 6140
 email: info@adjaye.com

1 Proposed Roof Plan
 1 : 200

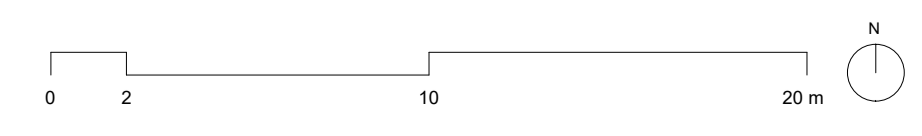

General Notes:
 Drawing to be read in conjunction with the specification and all relevant drawings.
 Do not scale from this drawing.
 Contractor to check all dimensions on site. Adjaye Associates to be advised of any discrepancies between this drawing and site conditions immediately.

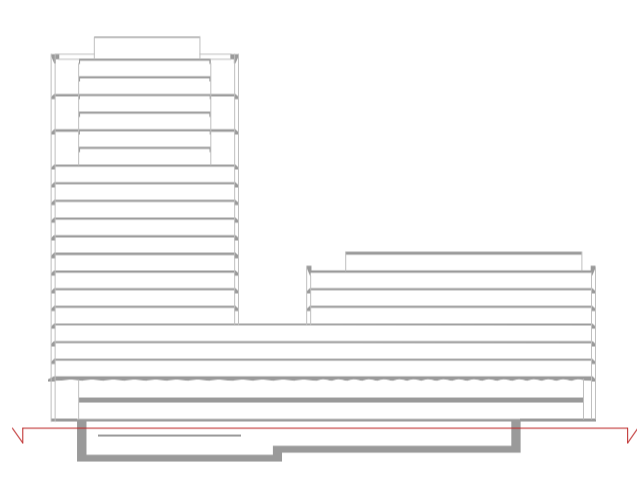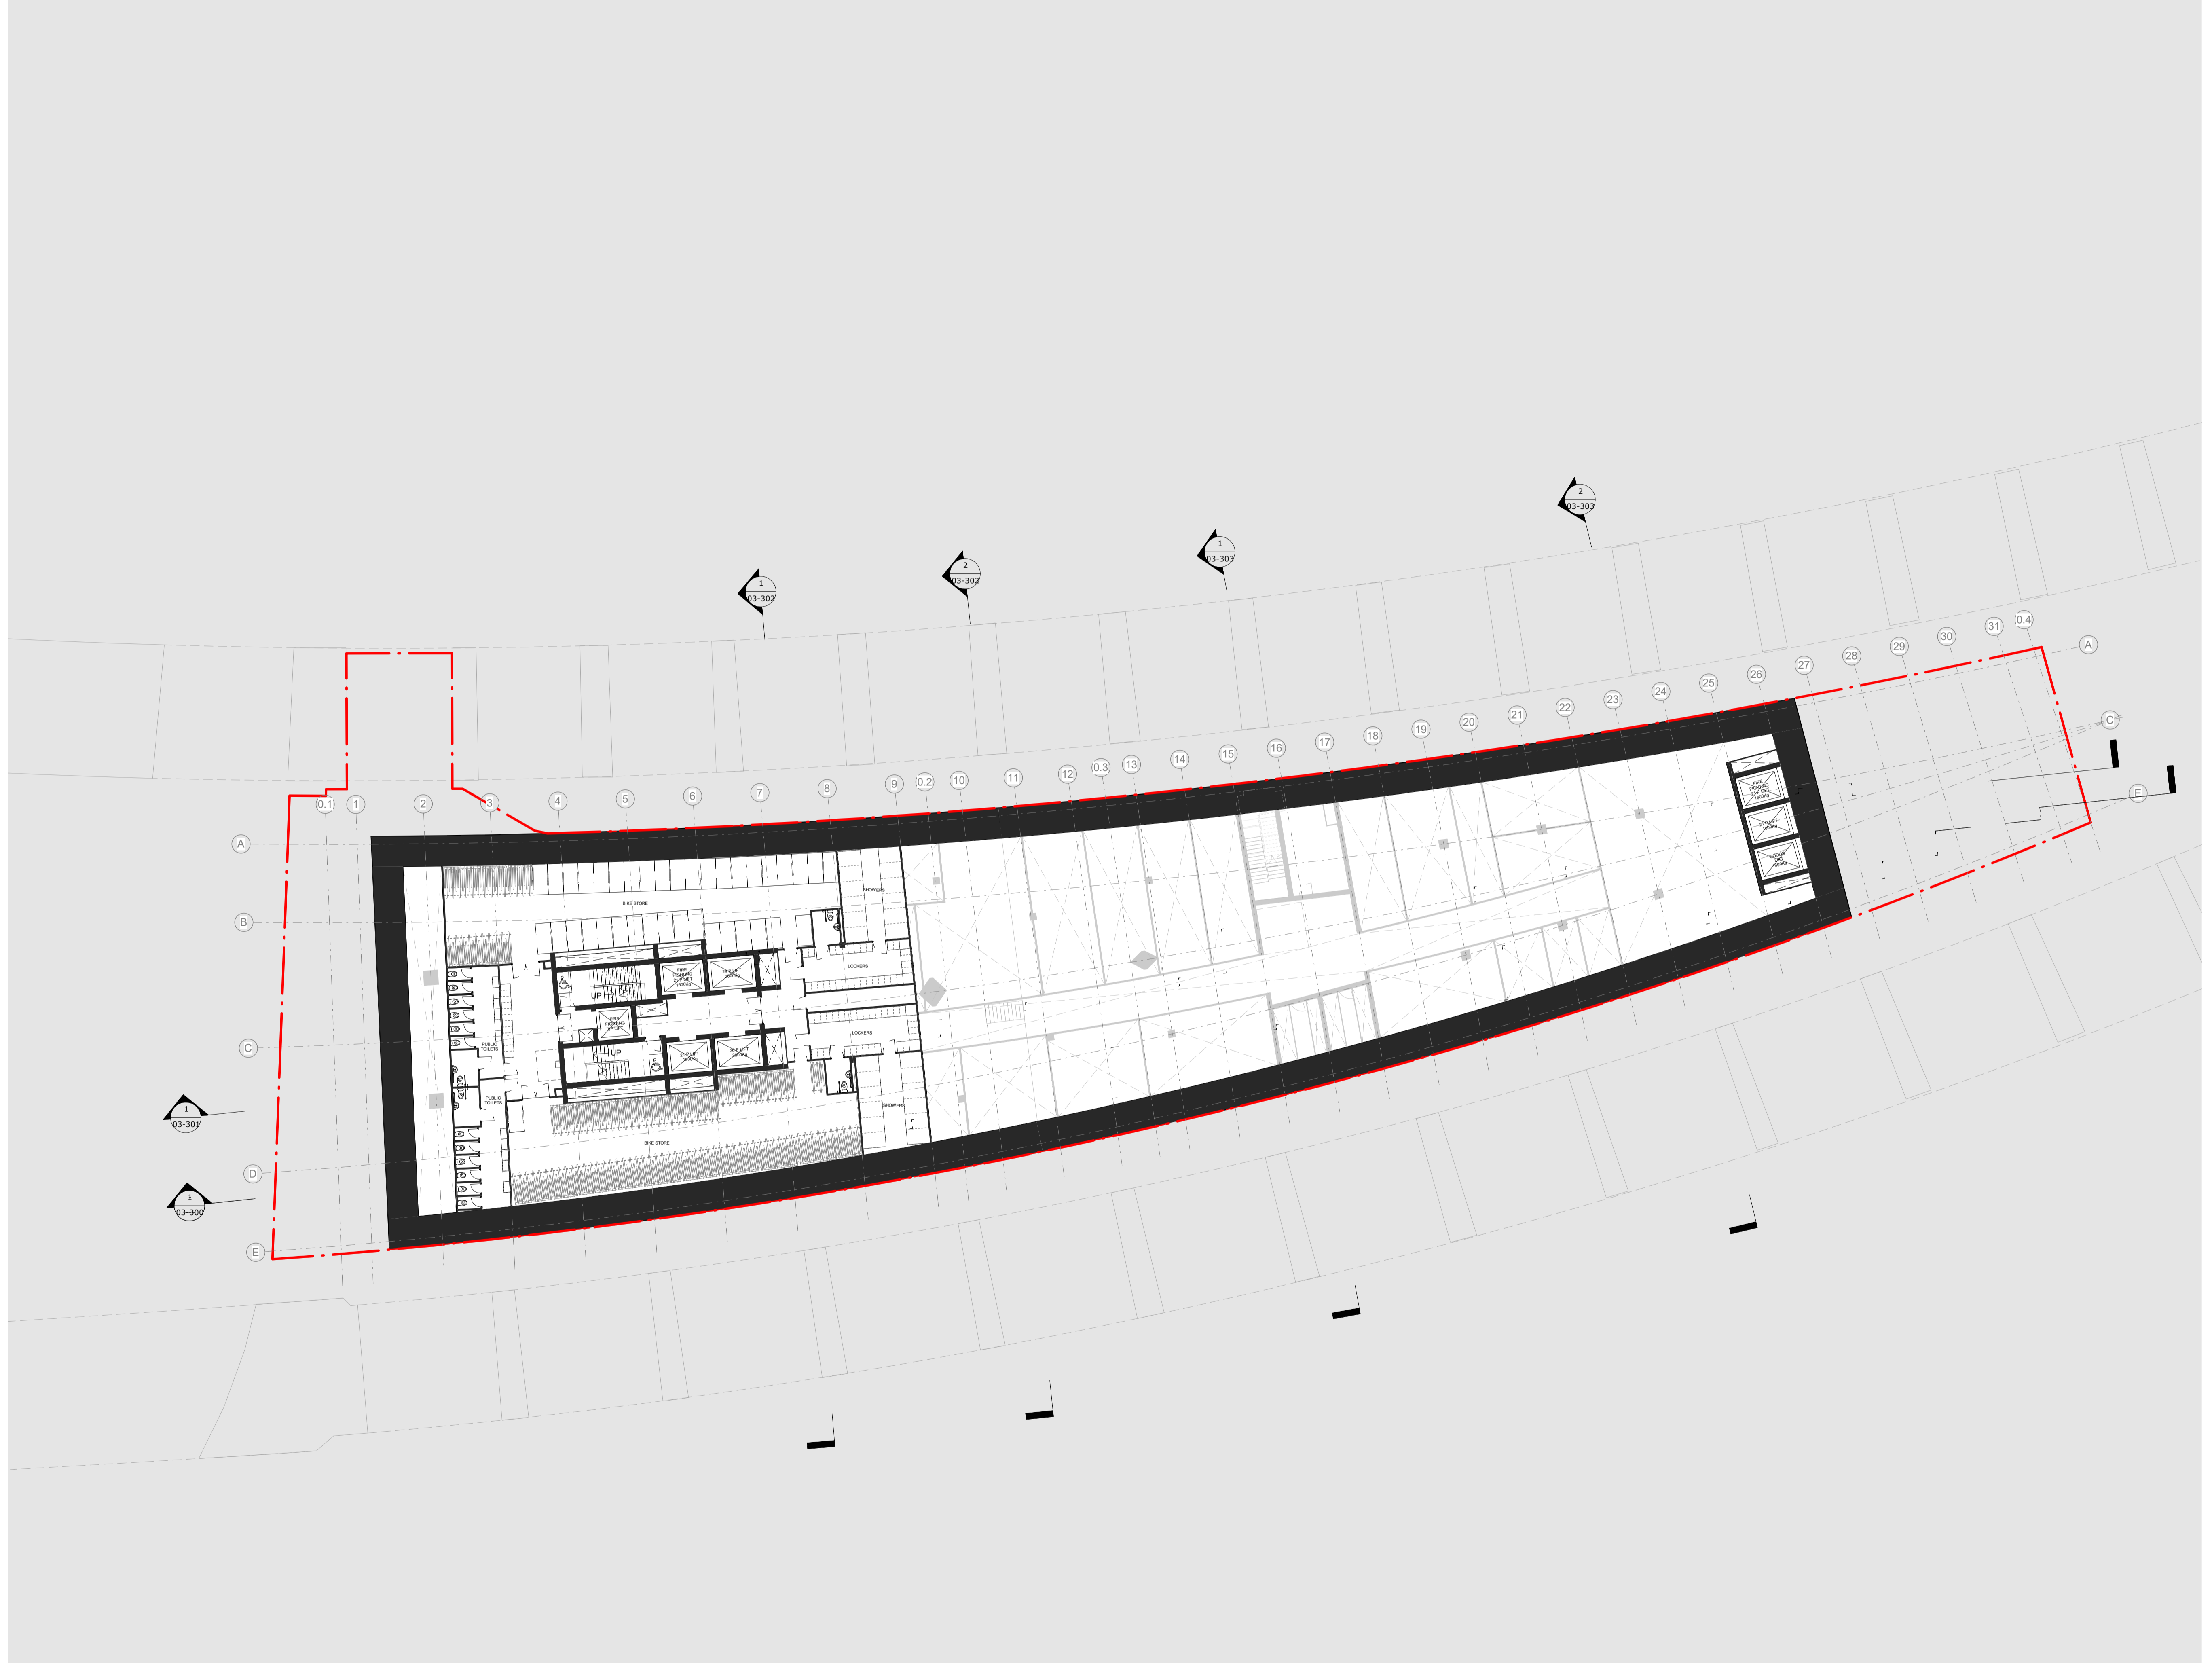

1 Proposed Basement Mezzanine Floor Plan
 1 : 200

Status:
Planning Addendum

Client:
 AG Pope's Road Hondo BV

Project:
 20-24A Pope's Road Development

Drawing Title:
Proposed Basement Mezzanine Floor Plan

Drawing No.:
PRD-AA-ZZ-B1-DR-A-03-910


Scale: 1 : 200 @ A1

Date: 30/09/20



Adjaye Associates

The Edison
 225-231 Old Marylebone Road
 London NW1 5QF

Phone: +44 (0)20 7238 6140
 email: info@adjaye.com

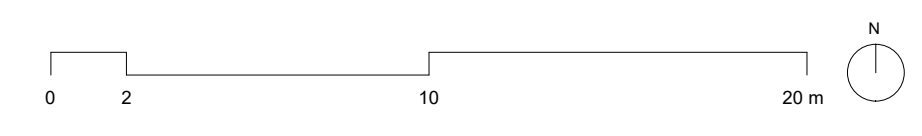

General Notes:
 Drawing to be read in conjunction with the specification and all relevant drawings.
 Do not scale from this drawing.
 Contractor to check all dimensions on site. Adjaye Associates to be advised of any discrepancies between this drawing and site conditions immediately.

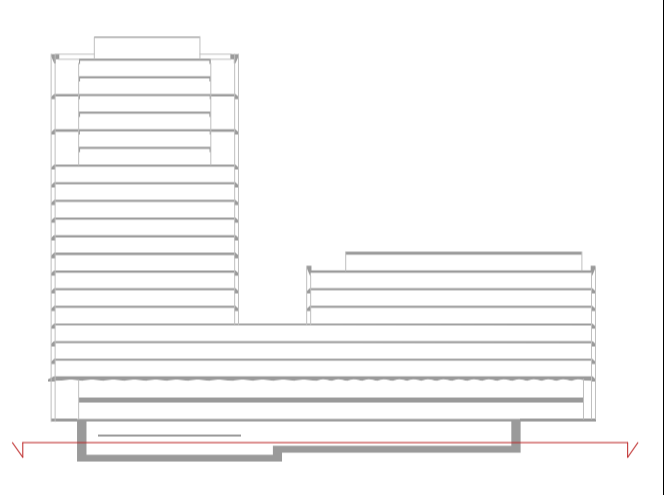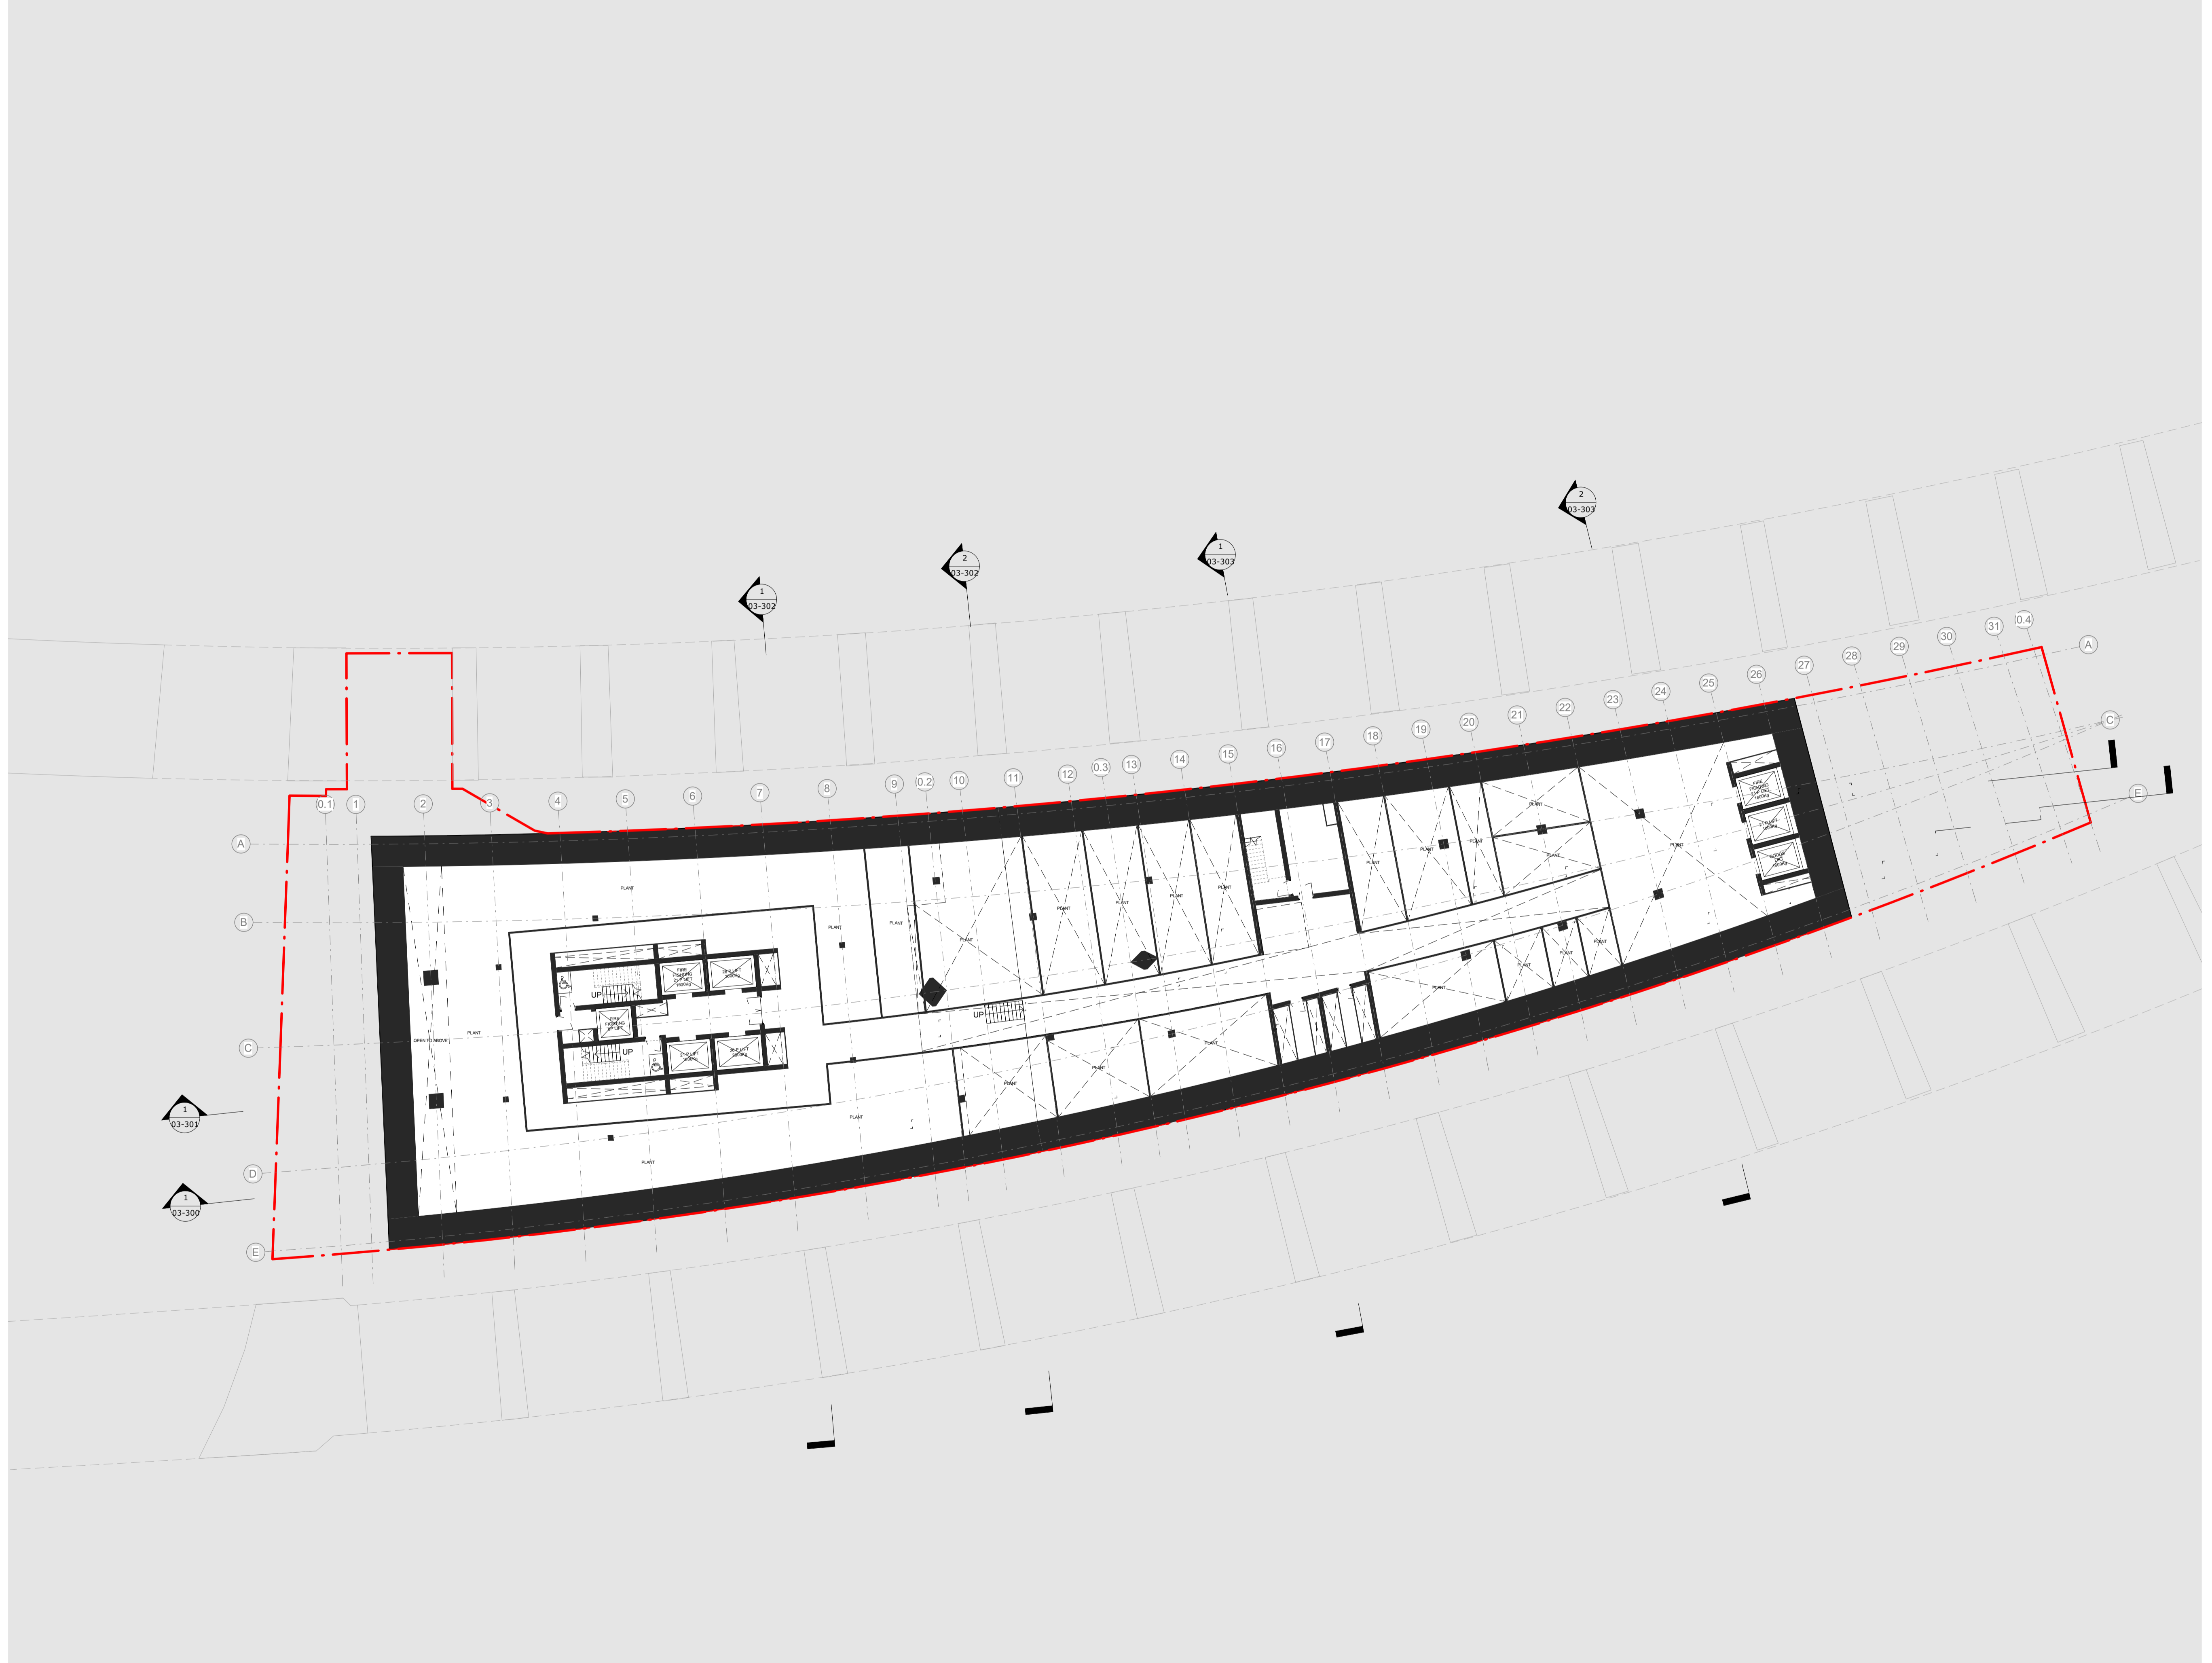

1 Proposed Basement Floor Plan
 1:200

Status:
Planning Addendum

Client:
 AG Pope's Road Hondo BV

Project:
 20-24A Pope's Road Development

Drawing Title:
Proposed Basement Floor Plan

Drawing No.:
 PRD-AA-ZZ-B2-DR-A-03-920


Scale: 1:200 @ A1

Date: 30/09/20

Adjaye Associates

The Edison
 235-231 Old Marylebone Road
 London NW1 3QF

Phone: +44 (0)20 7238 6140
 email: info@adjaye.com


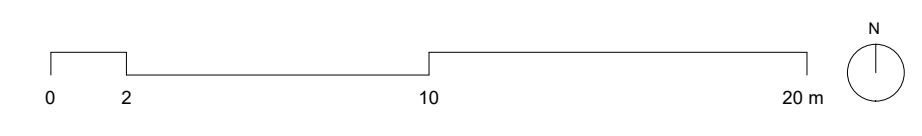


General Notes:

Drawing to be read in conjunction with the specification and all relevant drawings.

Do not scale from this drawing.

Contractor to check all dimensions on site. Adjaye Associates to be advised of any discrepancies between this drawing and site conditions immediately.

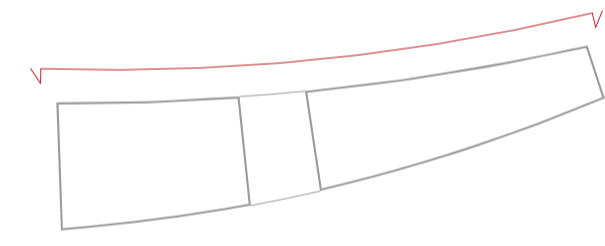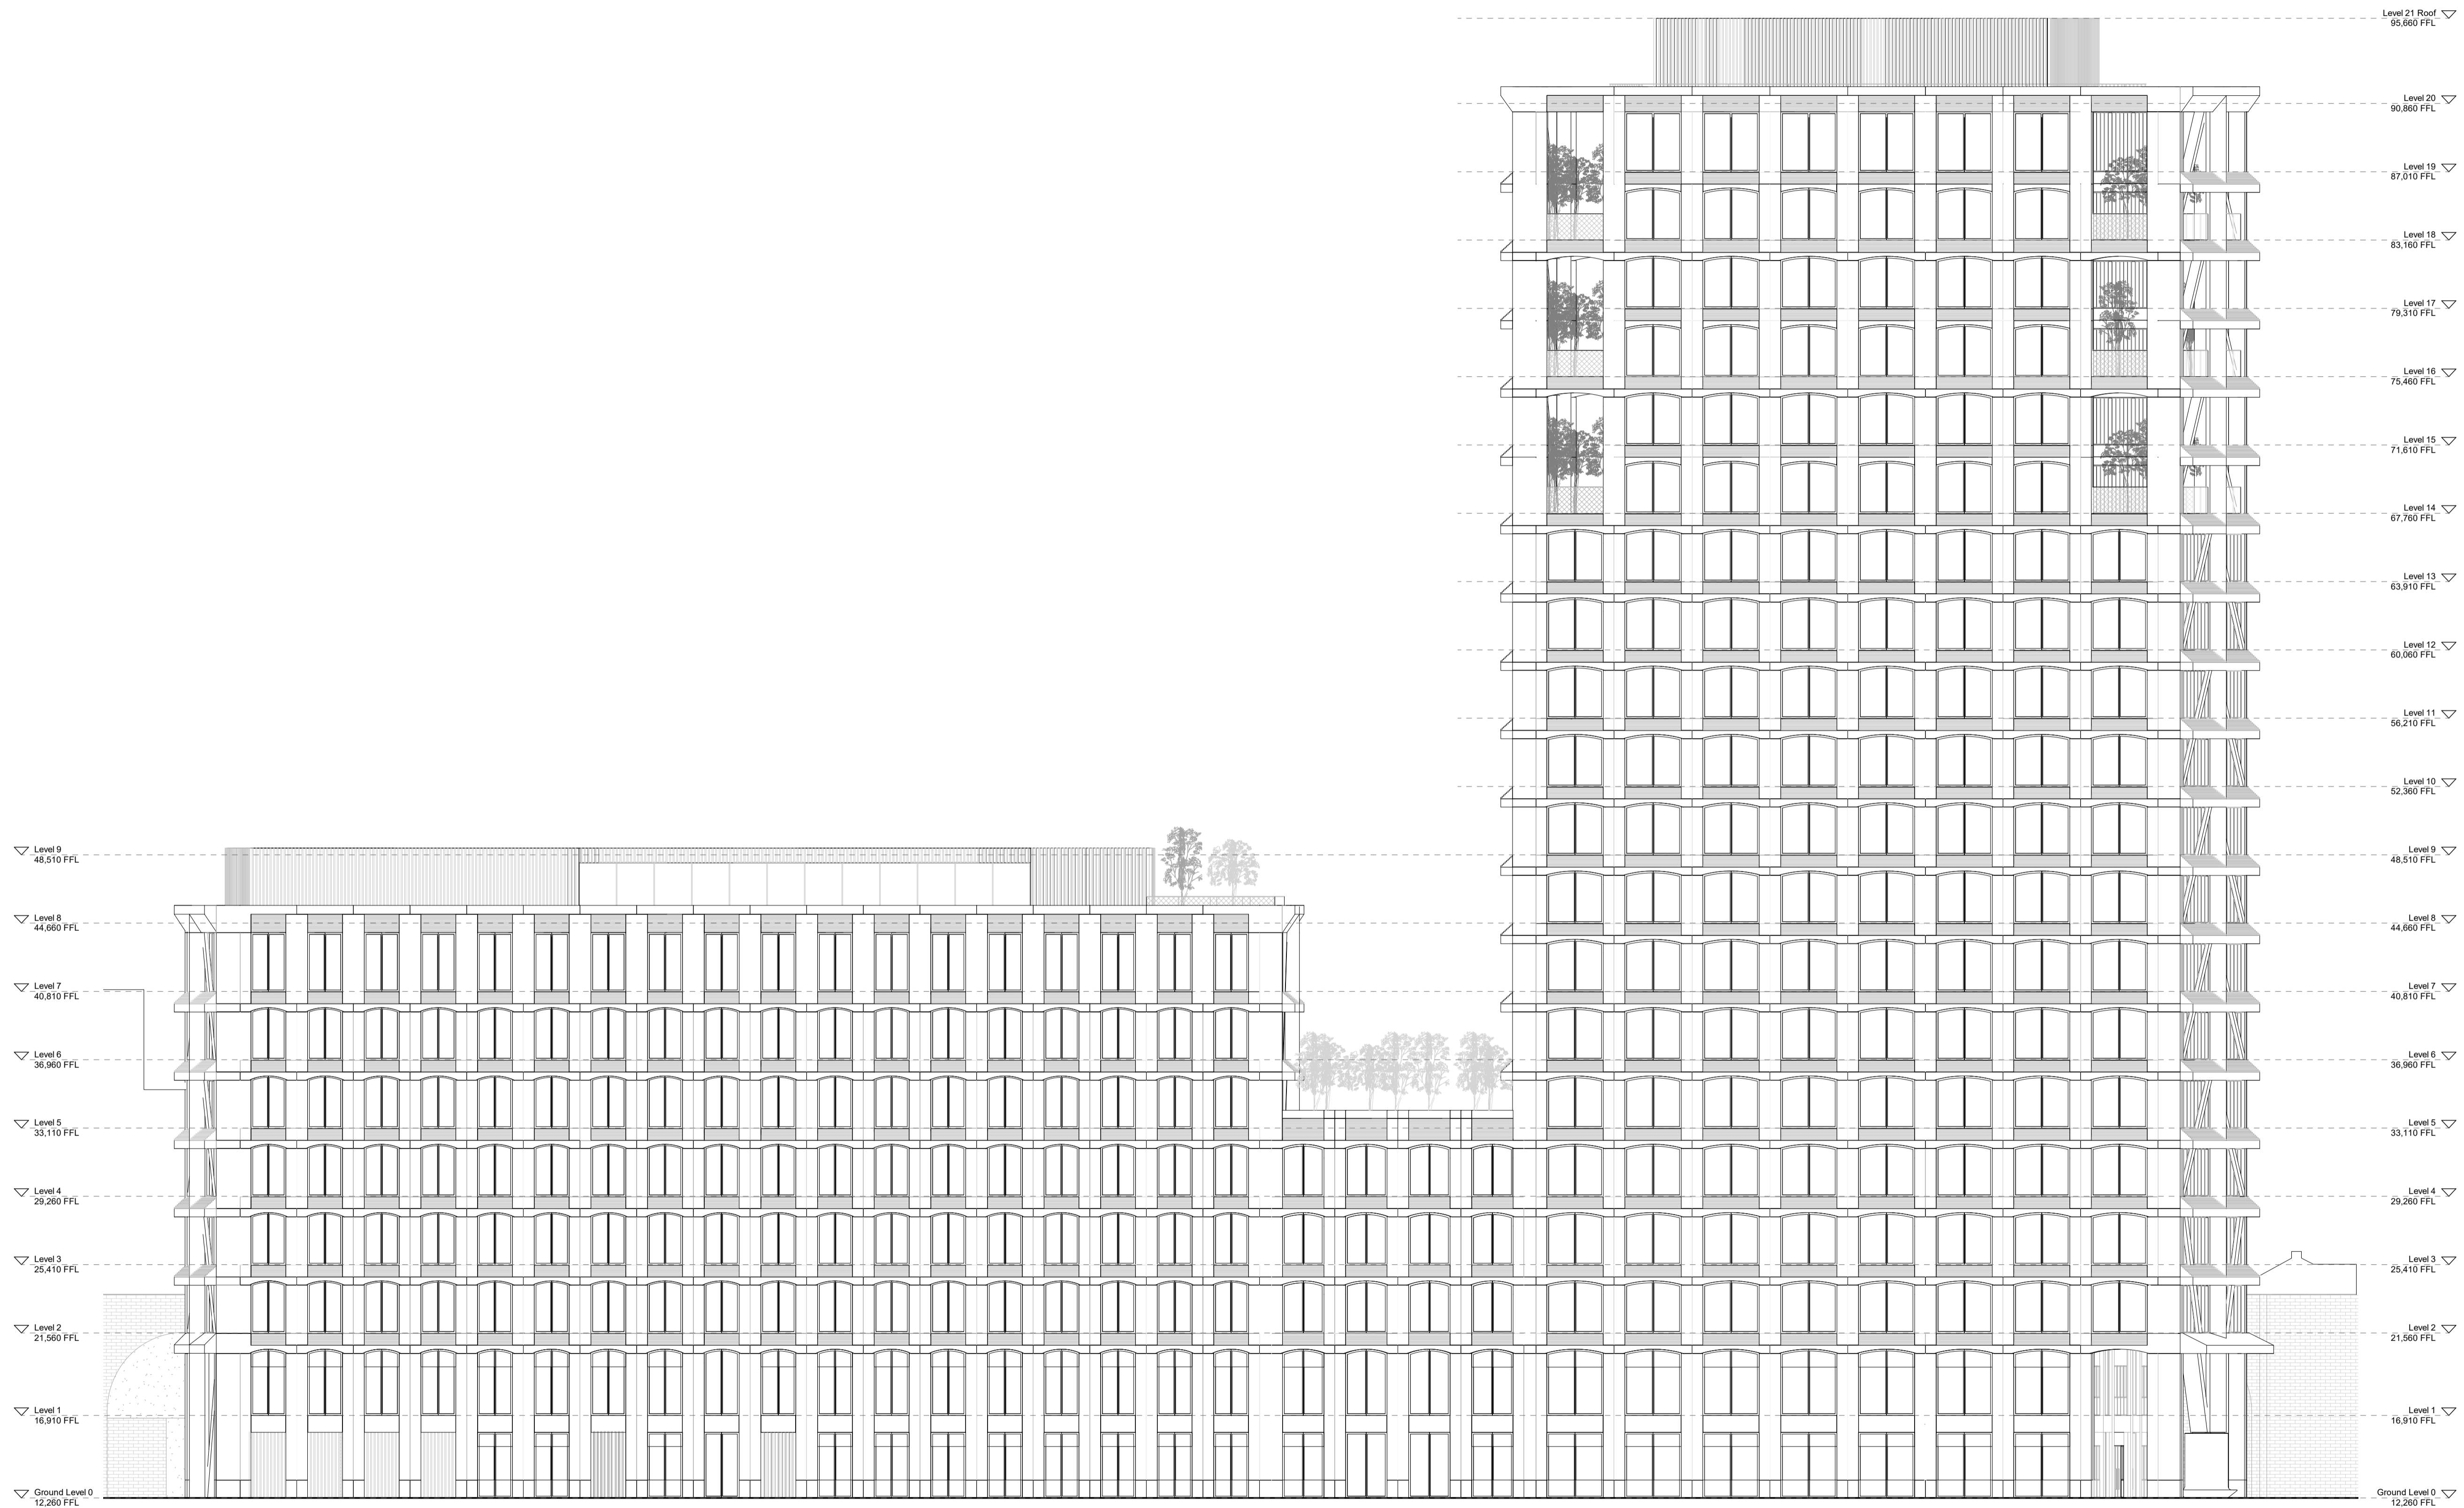

1 Proposed North Elevation
1 : 200

Status:
Planning Addendum

Client:
AG Pope's Road Hondo BV
Project:
20-24A Pope's Road Development

Drawing Title:
Proposed North Elevation


Drawing No.:
PRD-AA-ZZ-N-DR-A-03-200

Scale: 1 : 200 @ A1

Date: 30/09/20

Adjaye Associates

The Edison
235-231 Old Marylebone Road
London NW1 5QF
Phone: +44 (0)20 7238 6140
email: info@adjaye.com

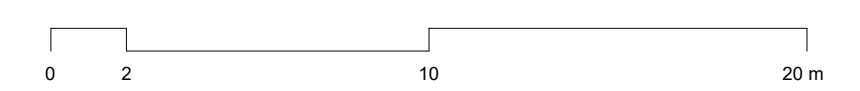


General Notes:


Drawing to be read in conjunction with the specification and all relevant drawings.

Do not scale from this drawing.

Contractor to check all dimensions on site. Adjaye Associates to be advised of any discrepancies between this drawing and site conditions immediately.

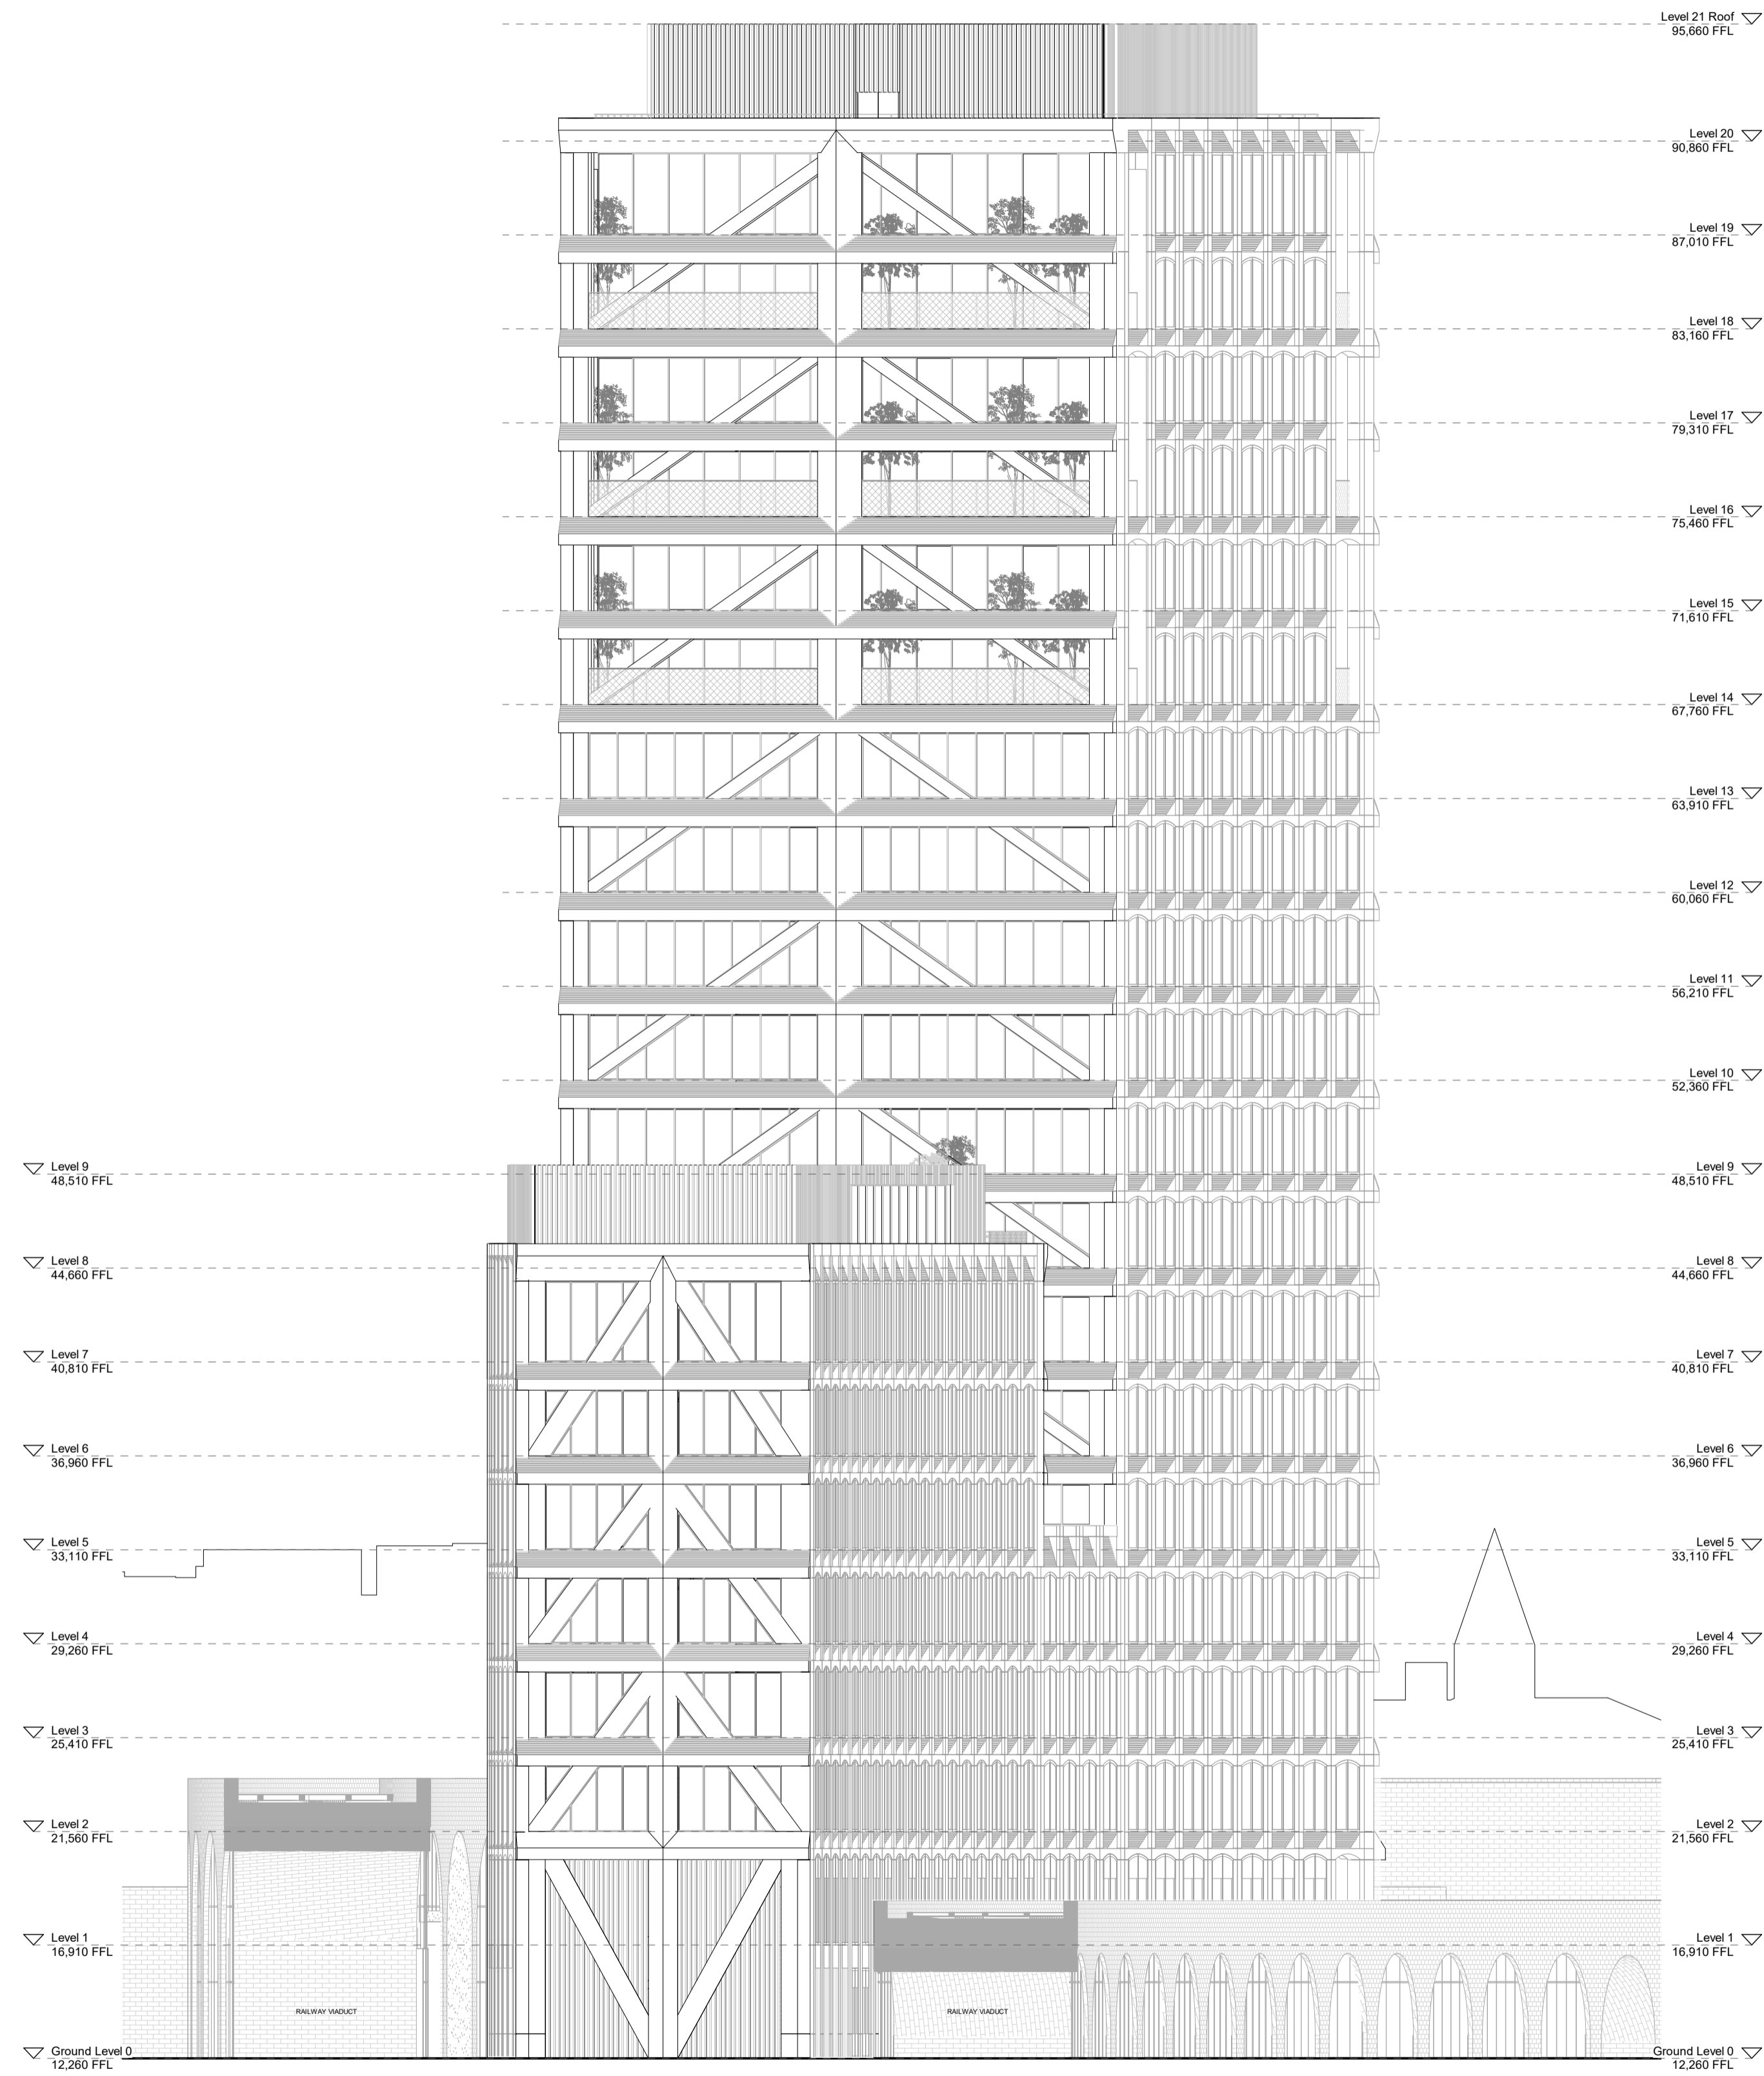

1 Proposed East Elevation
1 : 200

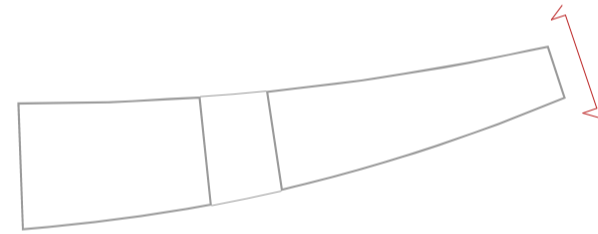

Status:
Planning Addendum

Client:
AG Pope's Road Hondo BV
Project:
20-24A Pope's Road Development


Drawing Title:
Proposed East Elevation
Drawing No.:
PRD-AA-ZZ-E-DR-A-03-201

Scale: 1 : 200 @ A1

Date: 30/09/20

Adjaye Associates

The Edison
235-231 Old Marylebone Road
London NW1 5QF
Phone: +44 (0)20 7238 6140
email: info@adjaye.com


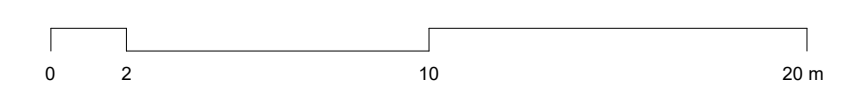


General Notes:

Drawing to be read in conjunction with the specification and all relevant drawings.

Do not scale from this drawing.

Contractor to check all dimensions on site. Adjaye Associates to be advised of any discrepancies between this drawing and site conditions immediately.

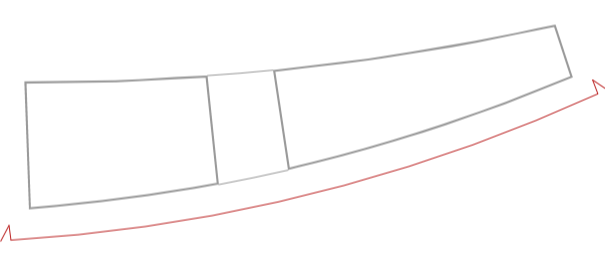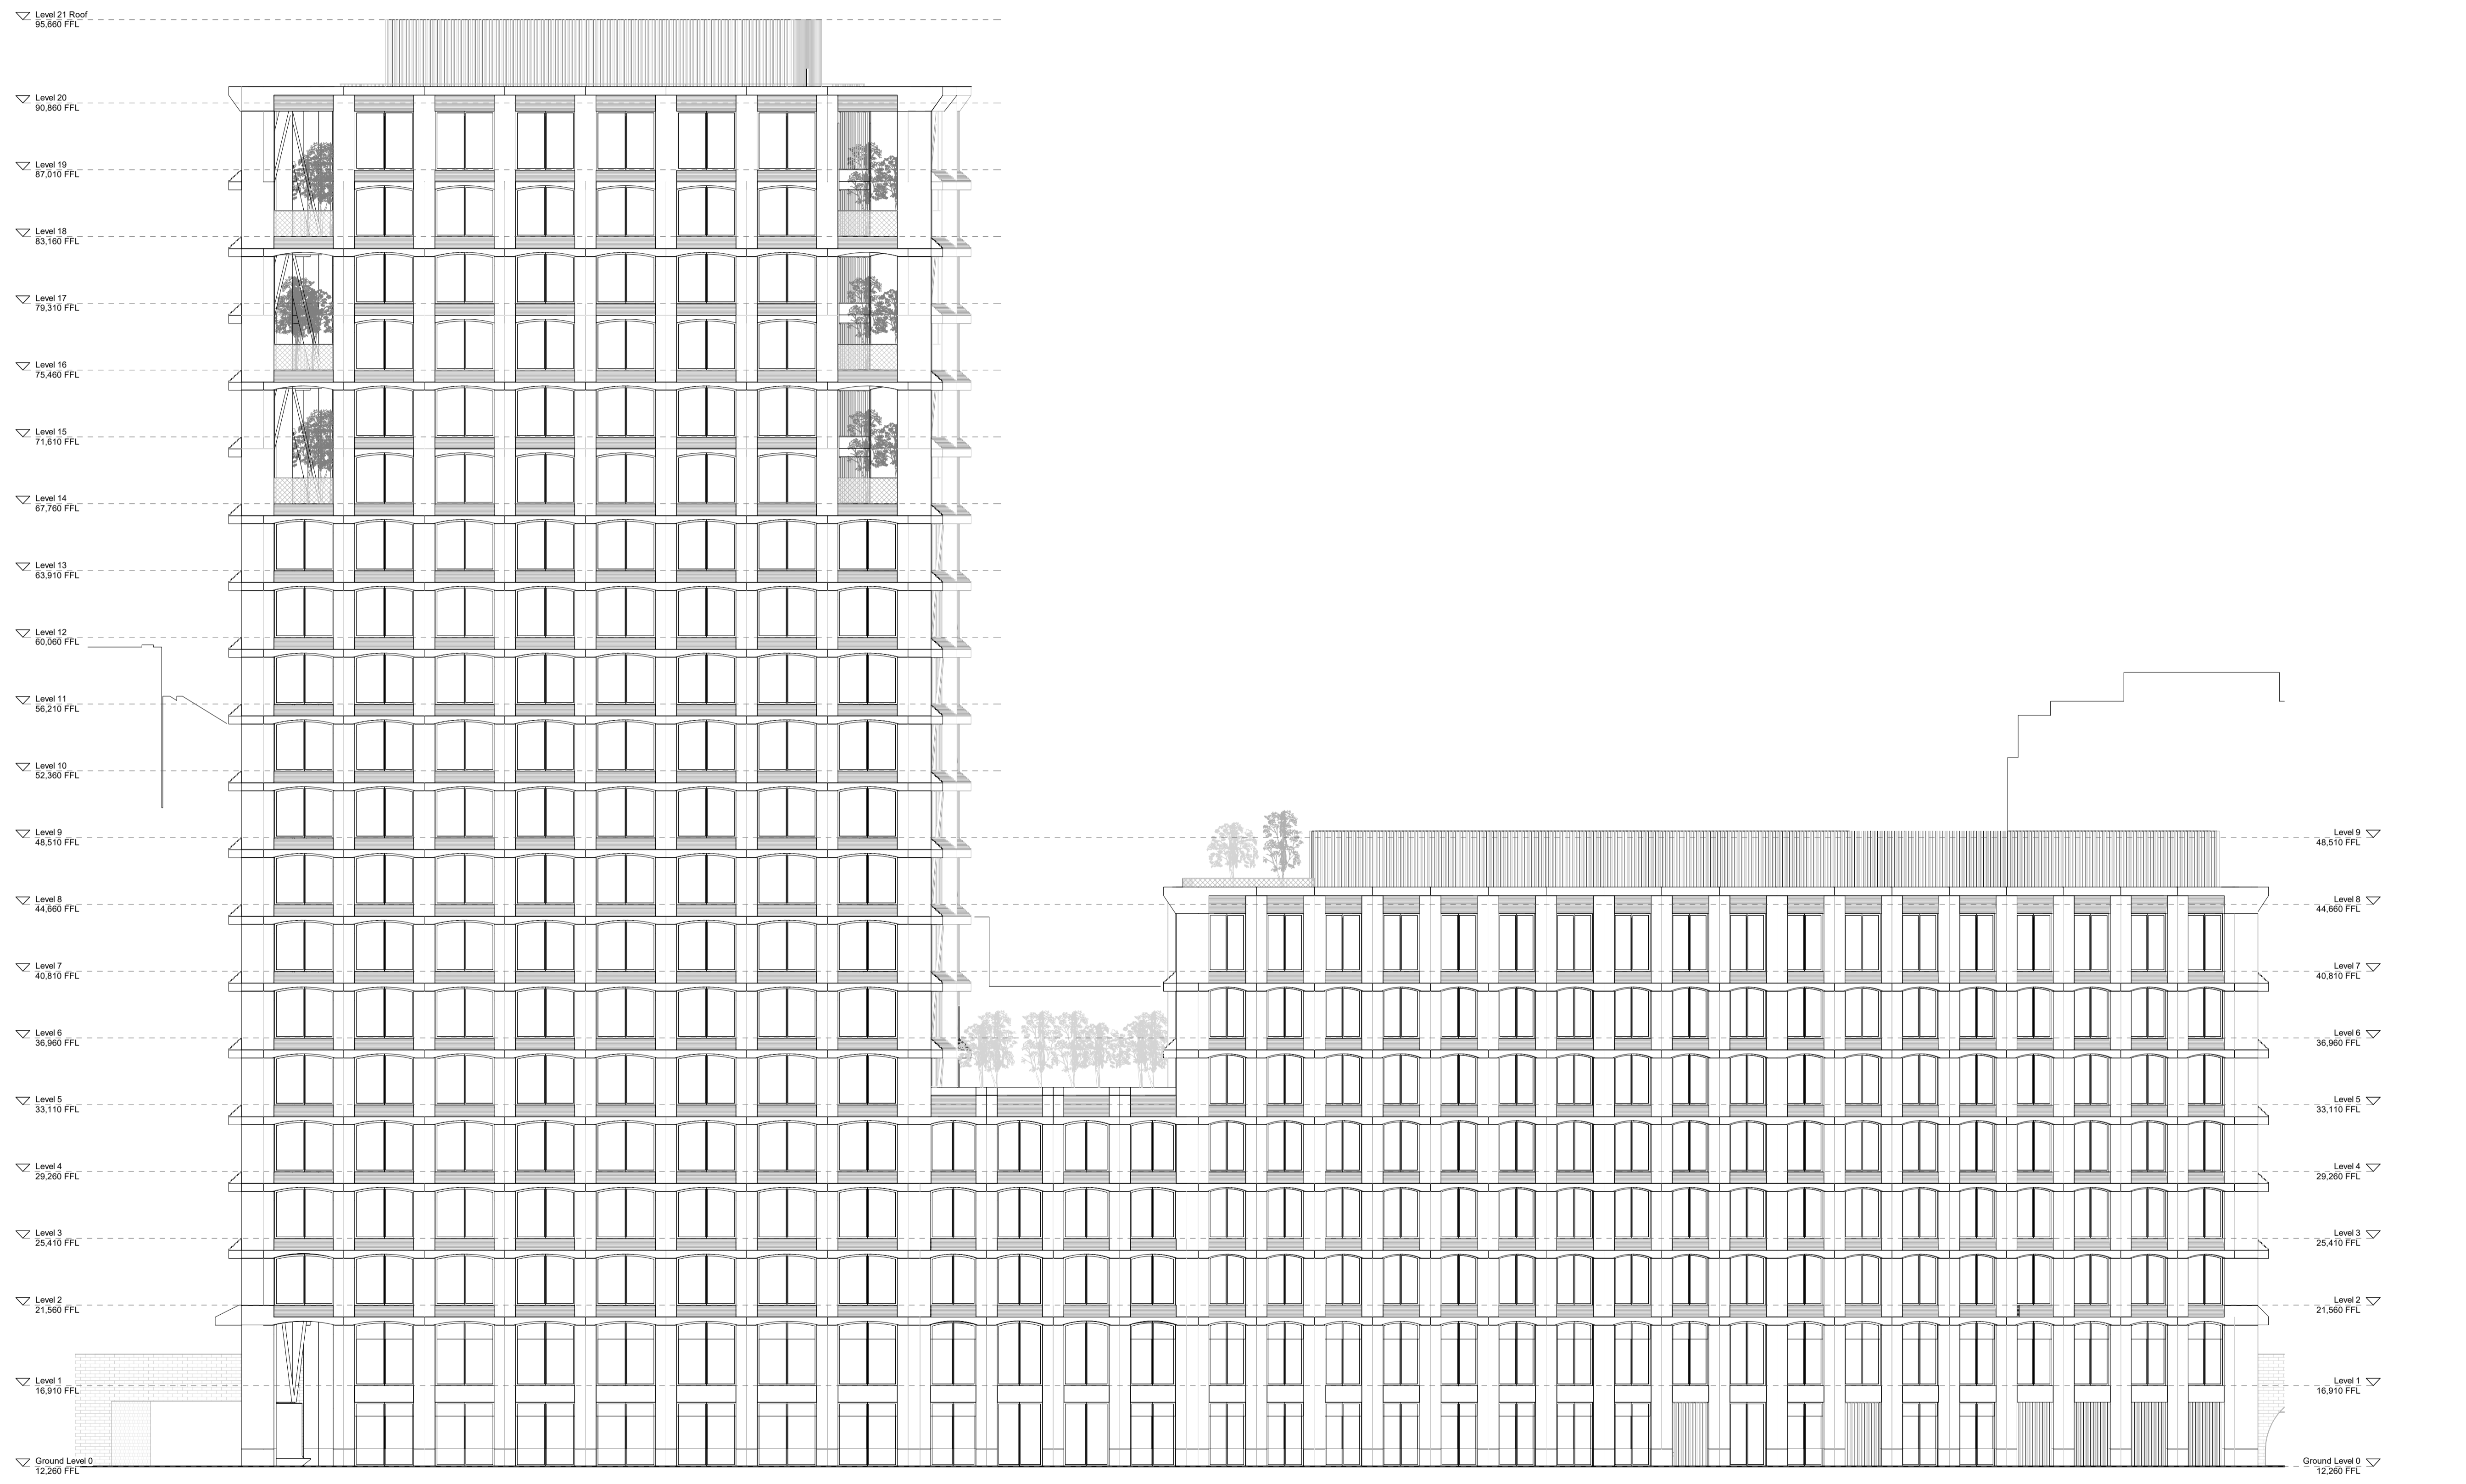

1 Proposed South Elevation
1 : 200

Status:
Planning Addendum


Client:
AG Pope's Road Hondo BV
Project:
20-24A Pope's Road Development

Drawing Title:
Proposed South Elevation
Drawing No.:
PRD-AA-ZZ-S-DR-A-03-202



Scale: 1 : 200 @ A1
Date: 30/09/20

Adjaye Associates


The Edison
235-231 Old Marylebone Road
London NW1 5QF
Phone: +44 (0)20 7238 6140
email: info@adjaye.com

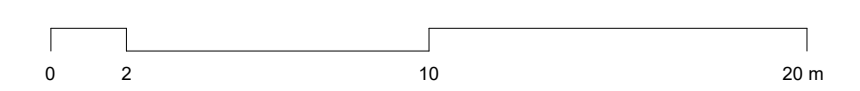

General Notes:
 Drawing to be read in conjunction with the specification and all relevant drawings.
 Do not scale from this drawing.
 Contractor to check all dimensions on site. Adjaye Associates to be advised of any discrepancies between this drawing and site conditions immediately.

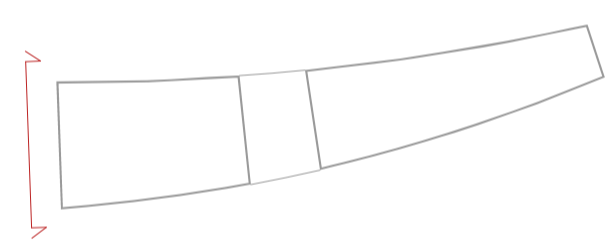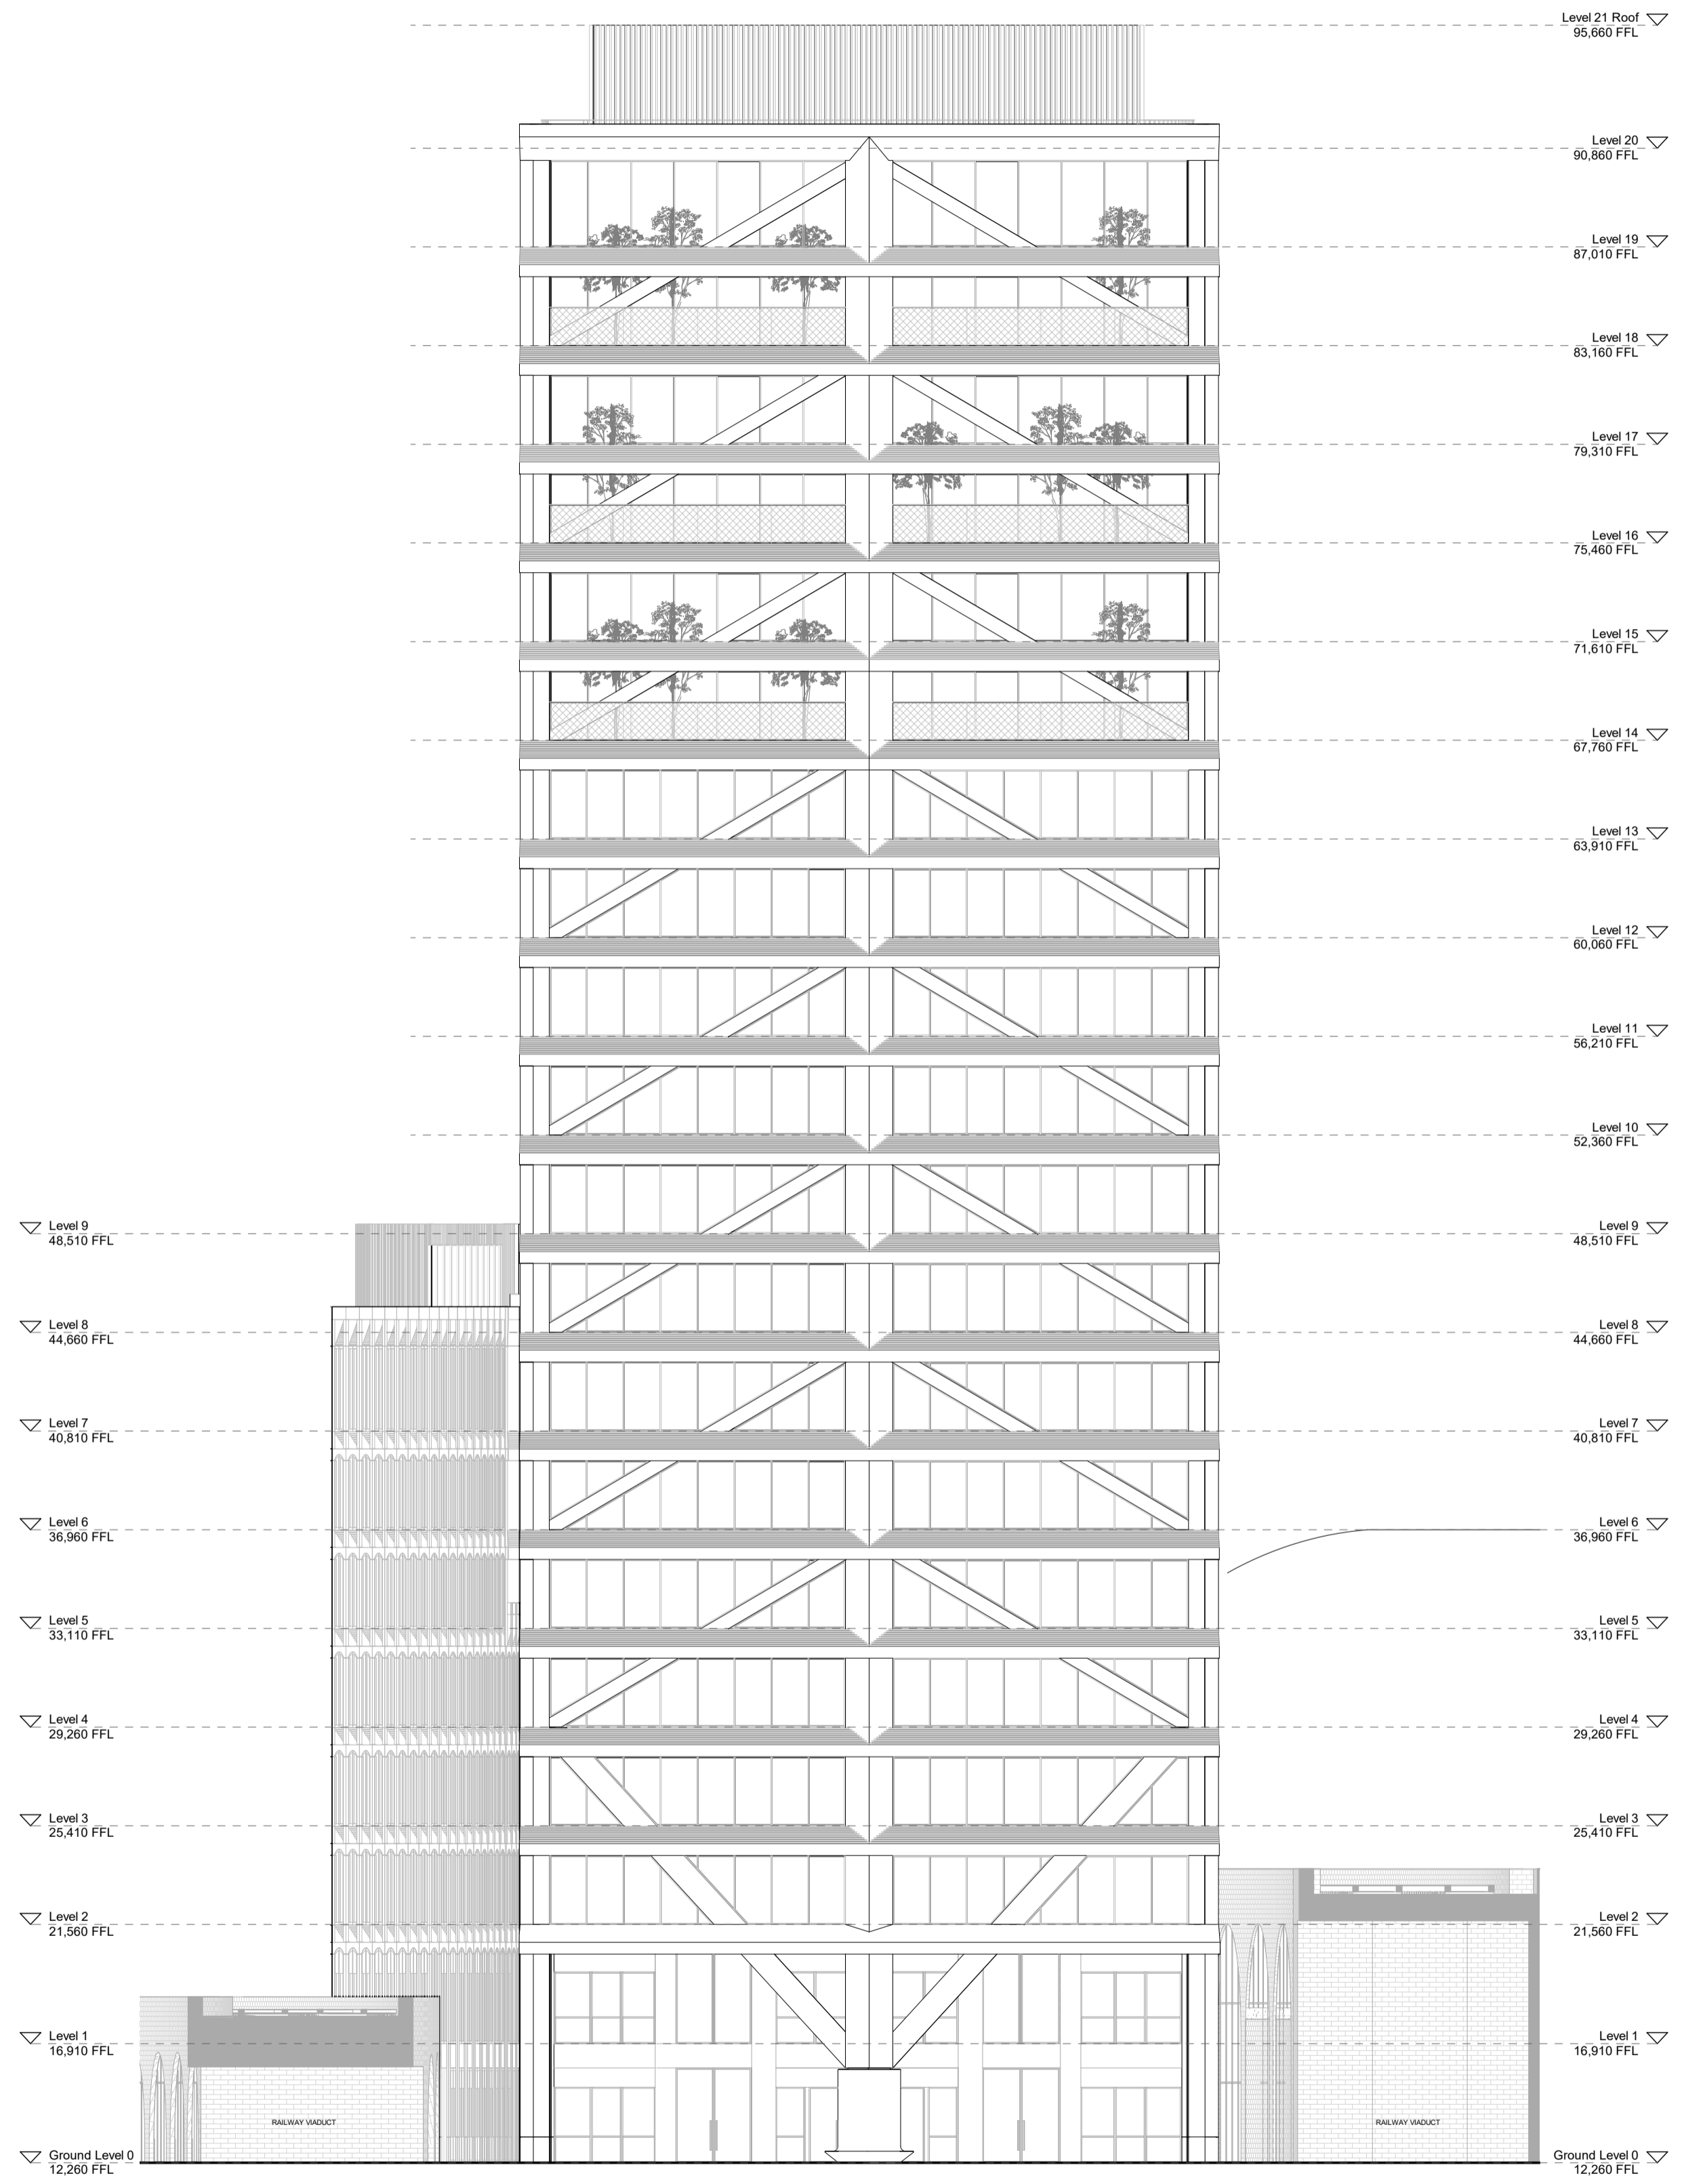

1 Proposed West Elevation
 1 : 200

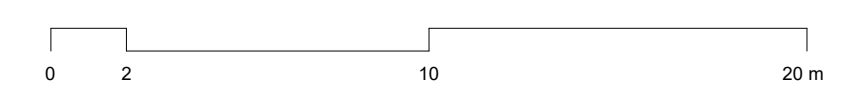

Status:
Planning Addendum

Client:
AG Pope's Road Hondo BV

Project:
20-24A Pope's Road Development

Drawing Title:
Proposed West Elevation

Drawing No.:
PRD-AA-ZZ-W-DR-A-03-203

Scale: 1 : 200 @ A1


Date: 30/09/20

Adjaye Associates


The Edison
 235-231 Old Marylebone Road
 London NW1 3QF

Phone: +44 (0)20 7238 6140
 email: info@adjaye.com


General Notes:
 Drawing to be read in conjunction with the specification and all relevant drawings.
 Do not scale from this drawing.
 Contractor to check all dimensions on site. Adjaye Associates to be advised of any discrepancies between this drawing and site conditions immediately.

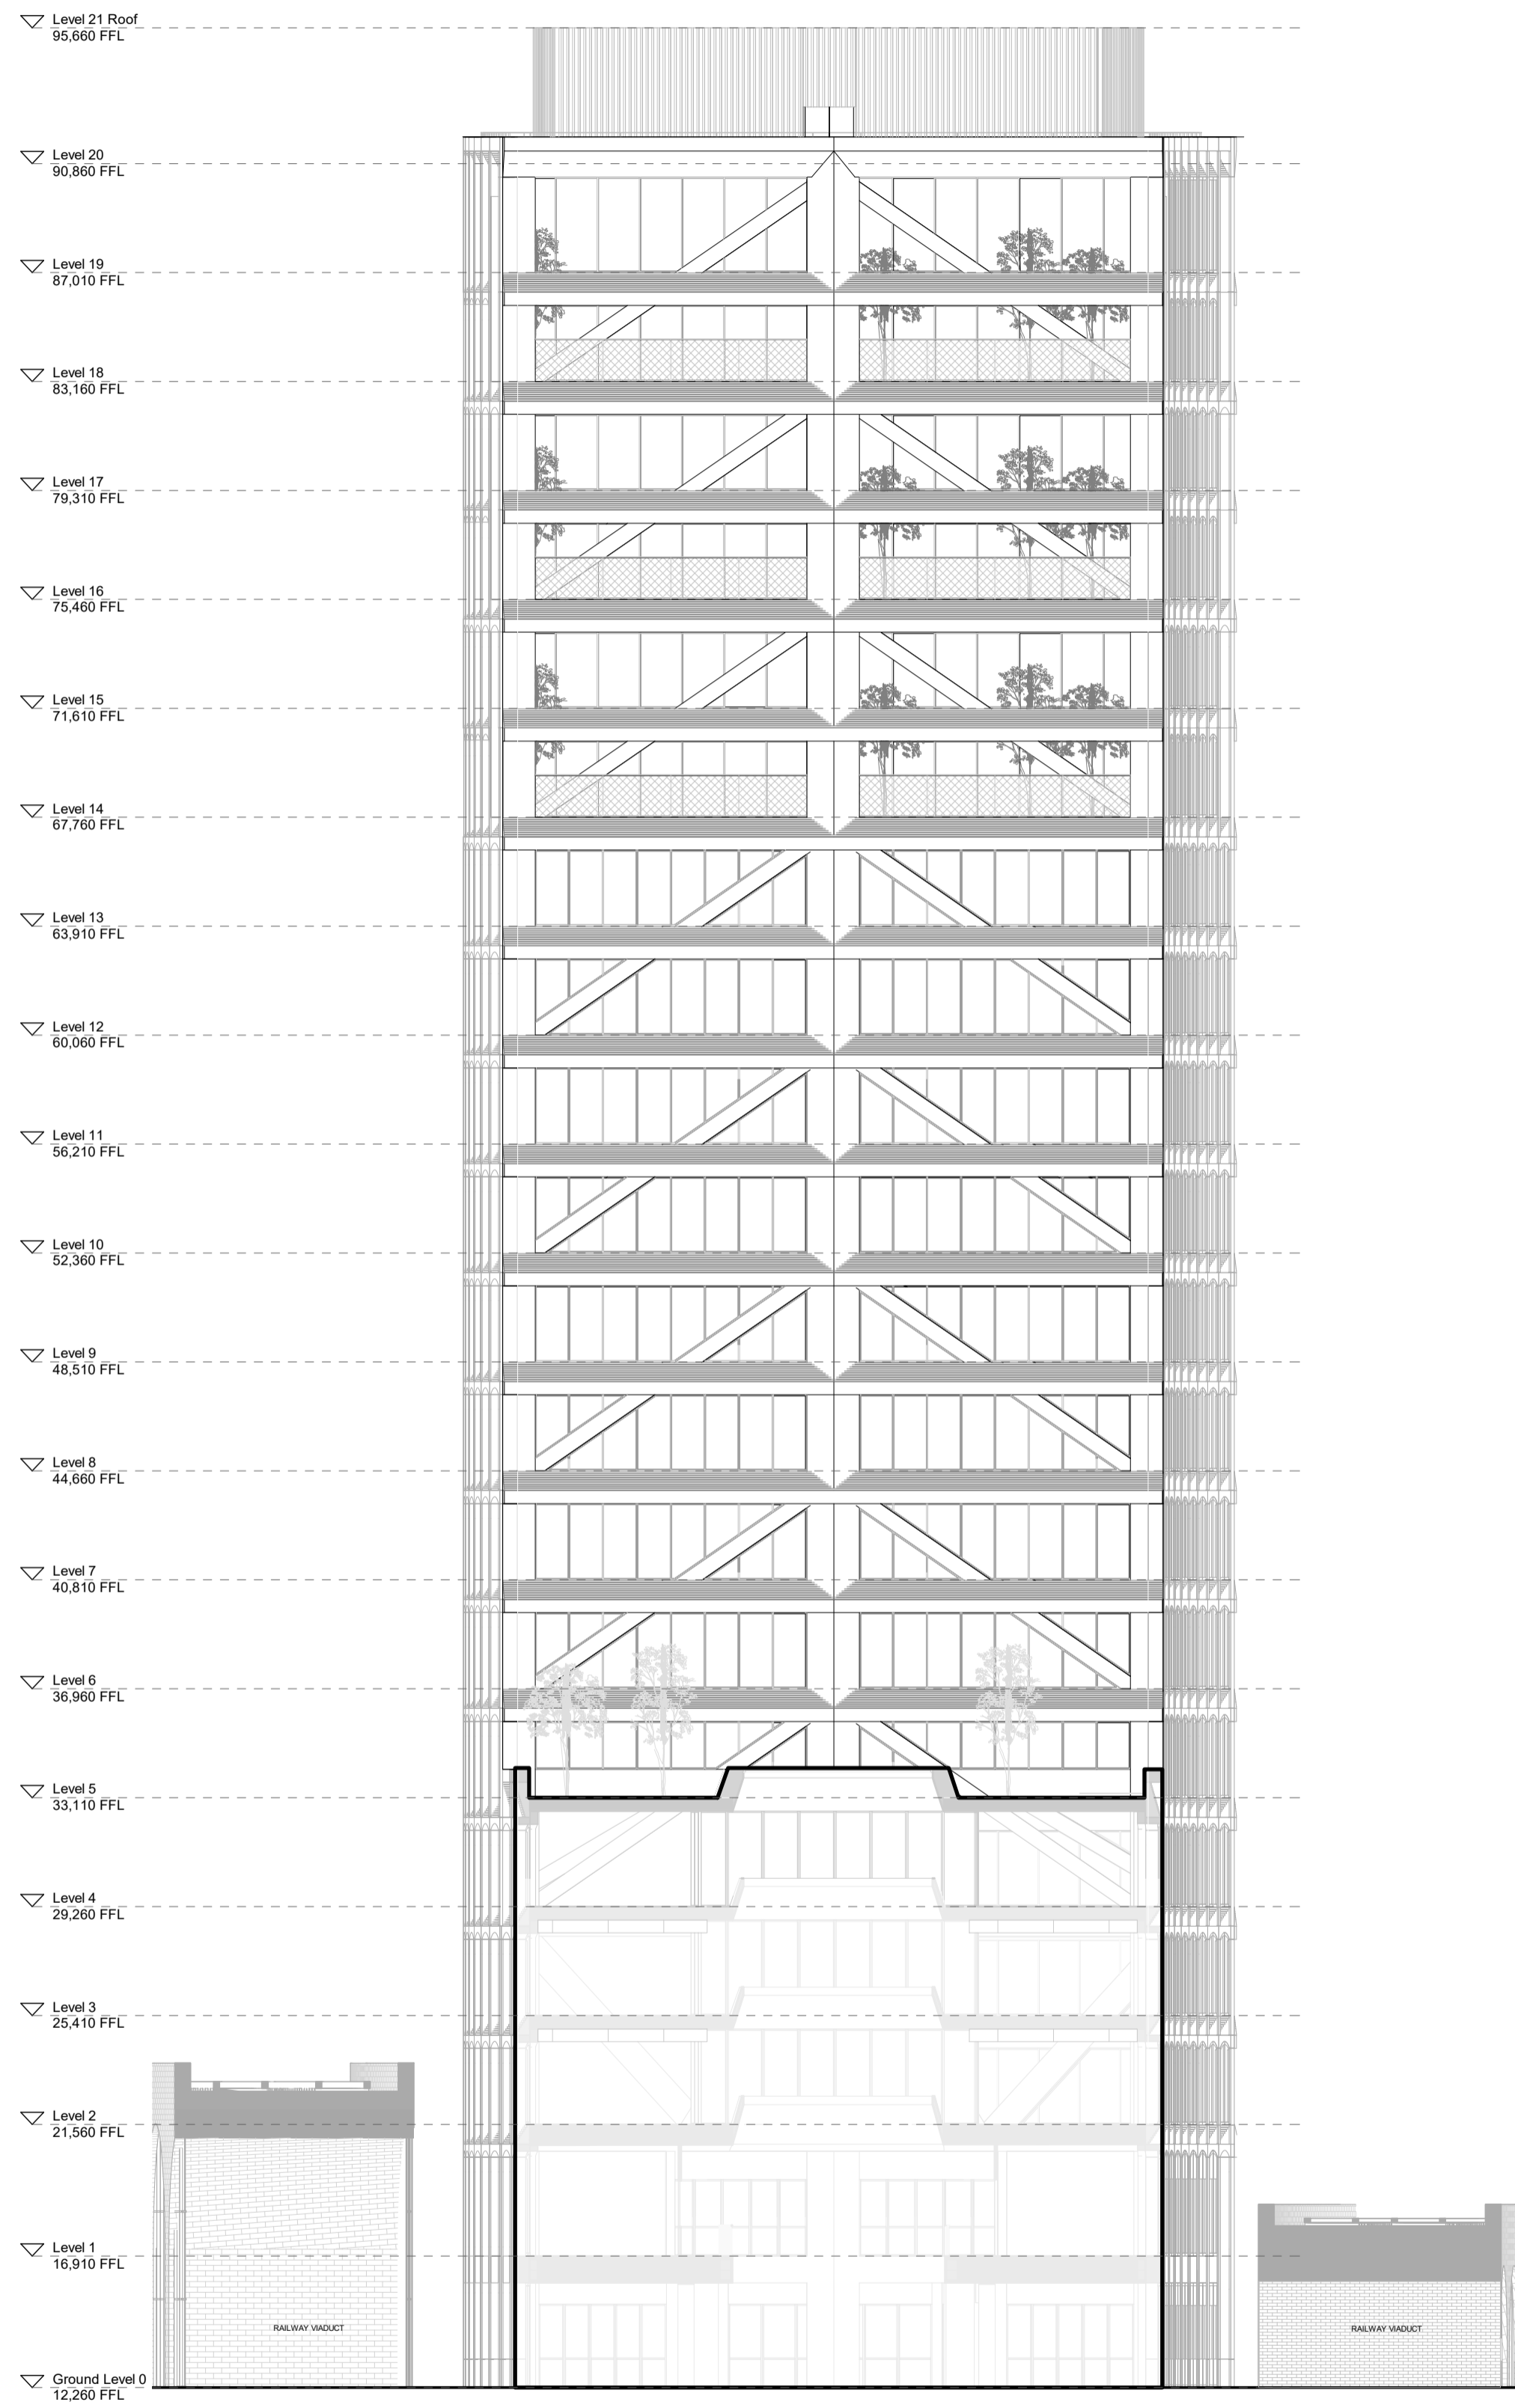

2 Proposed East Elevation-West Block
 1 : 200

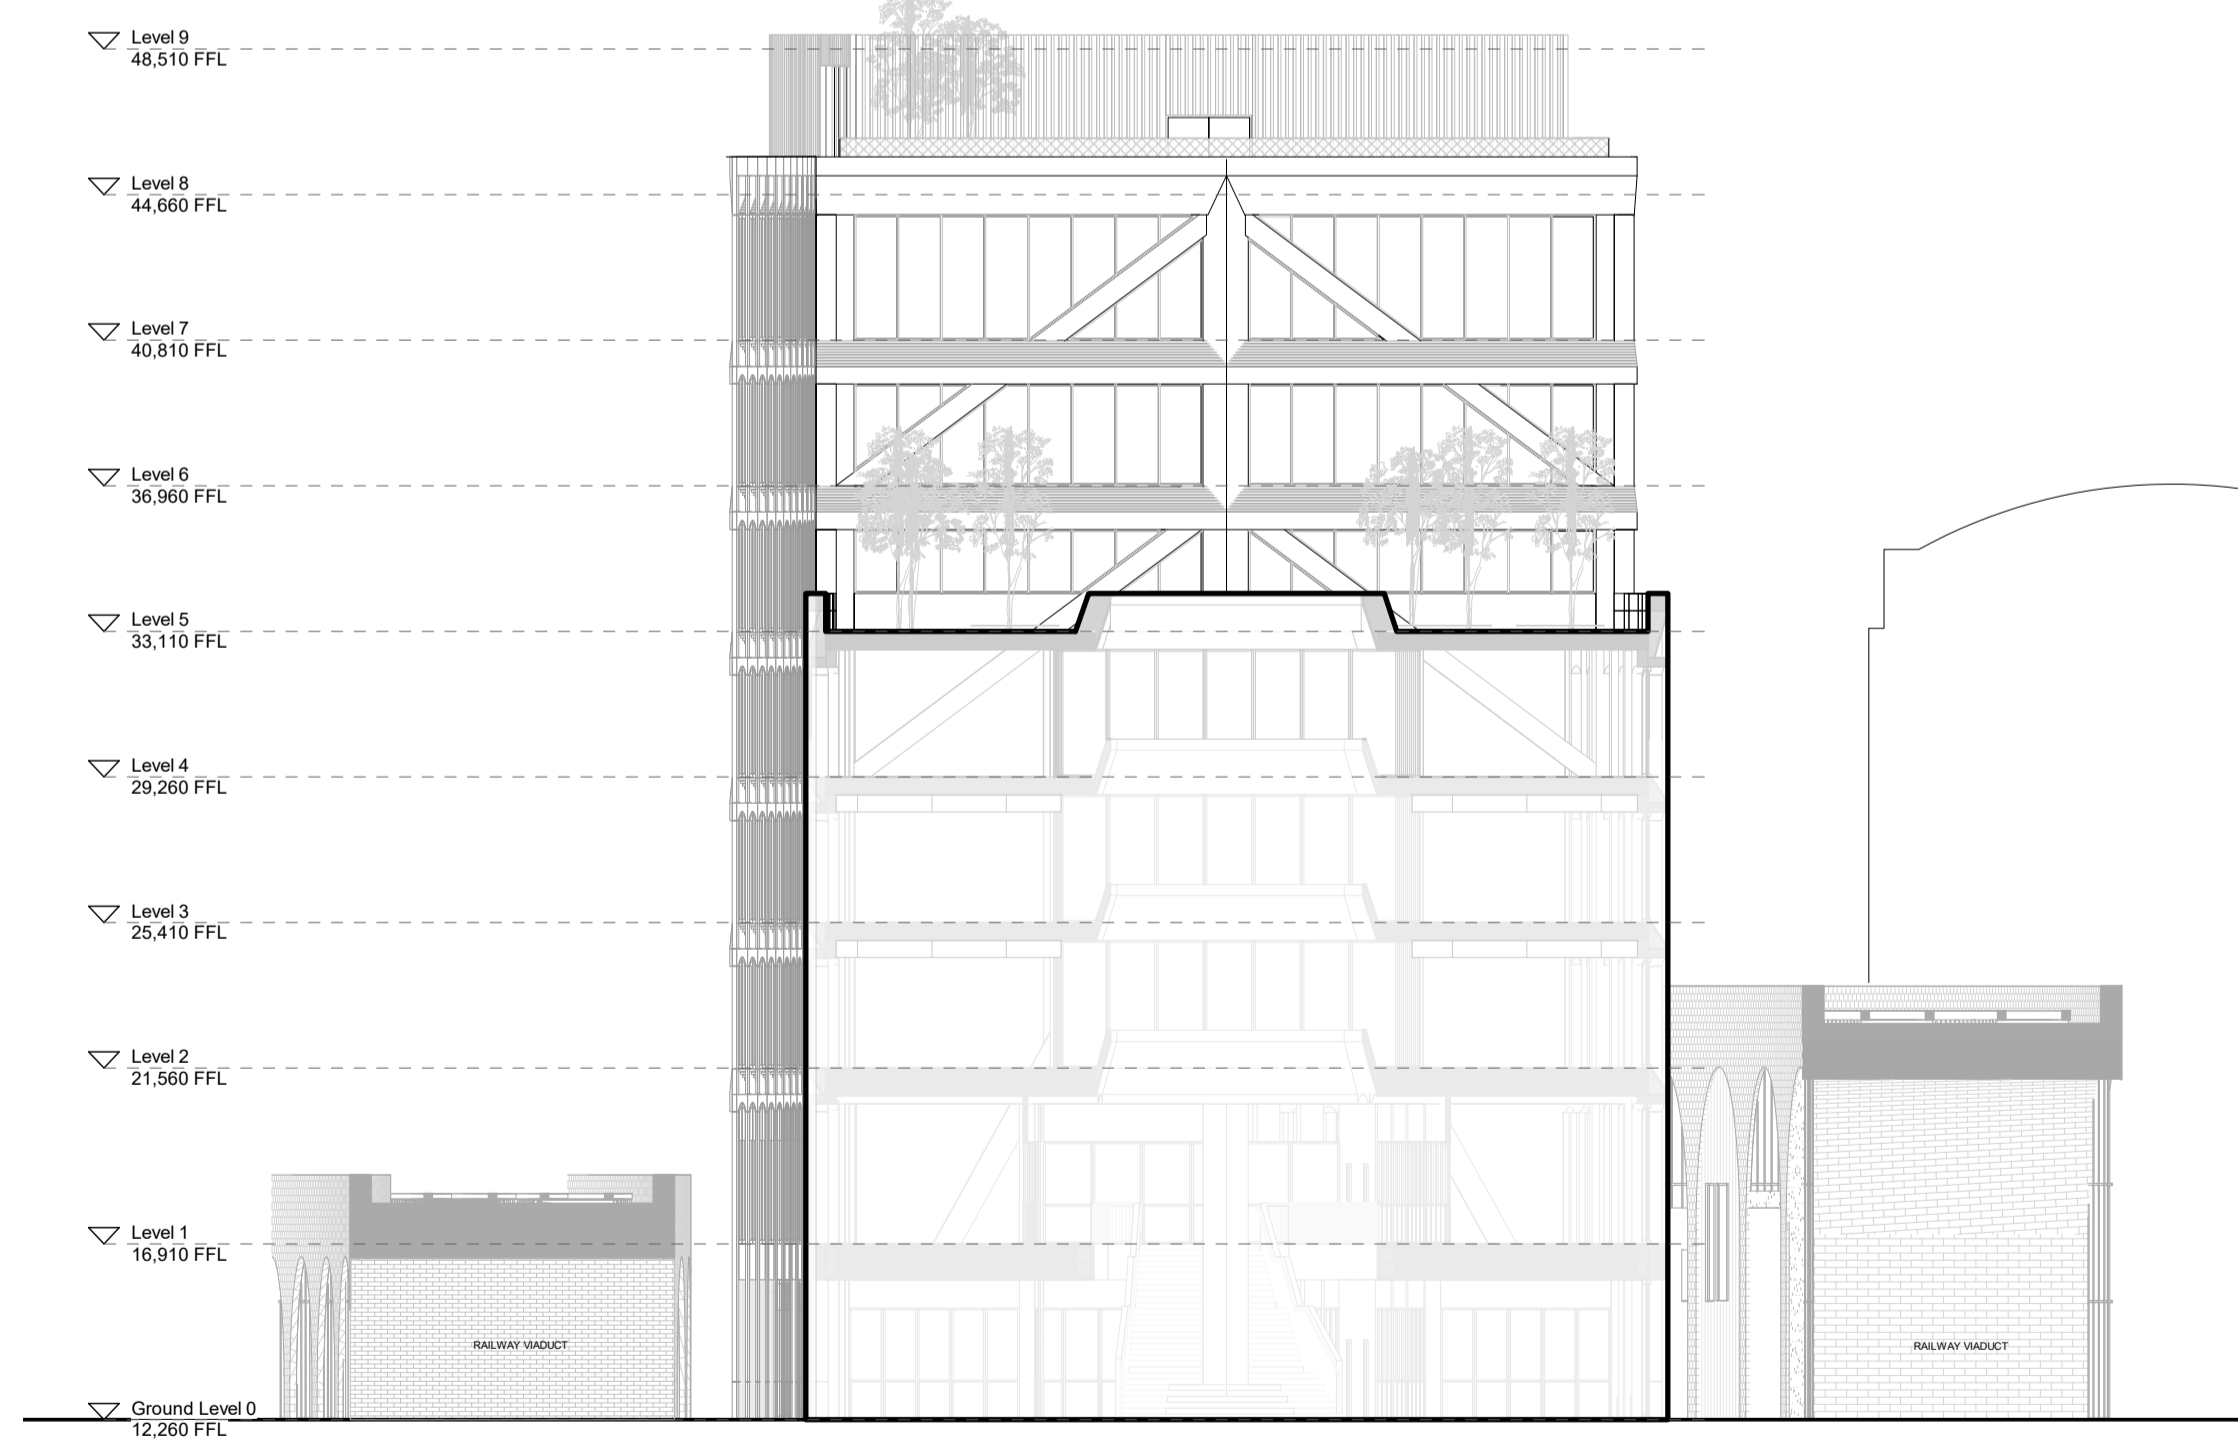

1 Proposed West Elevation-East Block
 1 : 200

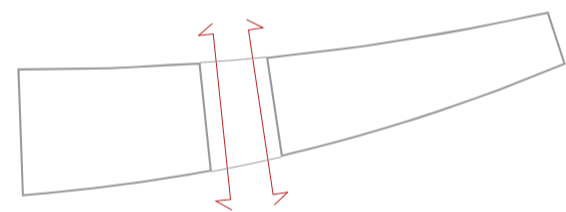

Status:
 Planning Addendum

Client:
 AG Pope's Road Hondo BV
 Project:
 20-24A Pope's Road Development

Drawing Title:
 Proposed East & West Internal Elevations
 Drawing No.:
 PRD-AA-ZZ-ZZ-DR-A-03-204

Scale: 1 : 200 @ A1
 Date: 30/09/20

Adjaye Associates

The Edison
 235-231 Old Marylebone Road
 London NW1 3QF
 Phone: +44 (0)20 7238 6140
 email: info@adjaye.com

