



A : WEST ELEVATION: KEETON'S ROAD




B(ii) : SOUTH ELEVATION: SCHOOL LINK




C : EAST ELEVATION: DRUMMOND ROAD

KEY PLAN: MASTERPLAN

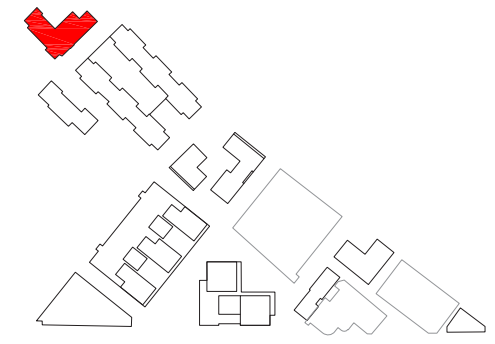

KEY PLAN: PLOT BC-6

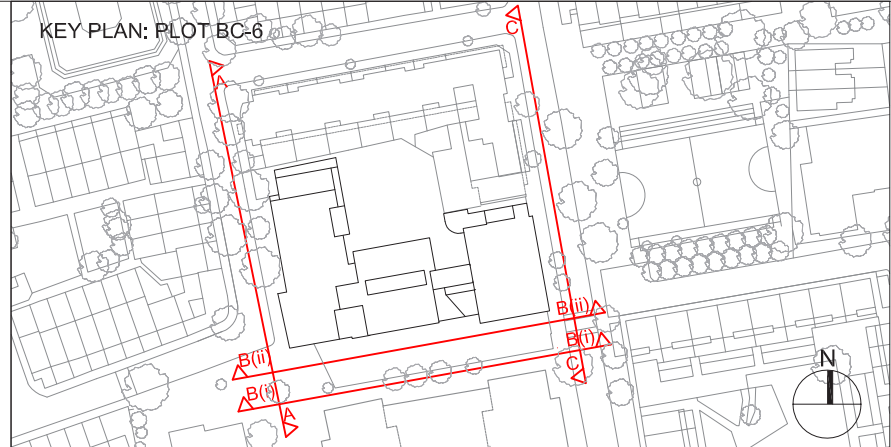

NOTES

Brickwork

- Multi Cream Stock brick
- Light Red Stock brick
- Contrast brickwork to entrance

Metal work

- Expanded metal mesh
- 'Zig zag' fence / balustrade

Marley Eterenit Cladding

- Equitone Tectiva tile
- Equitone Linea
- Equitone Tectiva

Other

- Polycarbonate
- Concrete

FOR PLANNING

Revision A January 2018 Addendum

COTTRELL &
VERMEULEN
ARCHITECTURE

18 Little Street
London
SE17 3LJ
020 7708 2567
Client: Grosvenor Britain & Ireland

2607-CVA-BC01-XX-DR-ELE-A-0302 A

0381:The Bermondsey Project

Street Elevations as Proposed: West, South and East

Scale 1: 200 @ A1 October 2017

Drawn by HH Checked By RC

Filename: 0381_elevations_sections Do not scale from this drawing. Confirm all dimensions on site.