




Filename: I:\2607_Project\Sunbeam\Drawings\CAD\Sheet\2607-KPF-BF02-03-DR-PLN-A-0023.dwg Plotted by: Ascioglu, Bekir Plot Time: 9/11/2019 5:14 PM

1

BF-F

THIRD FLOOR PLAN - DEMOLITION ILLUSTRATIVE

SCALE: 1:200 @ A1

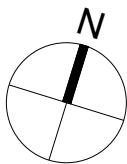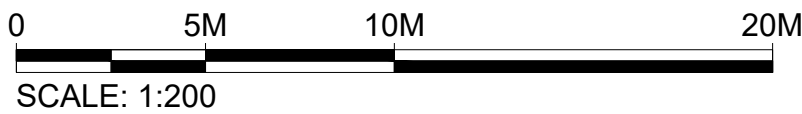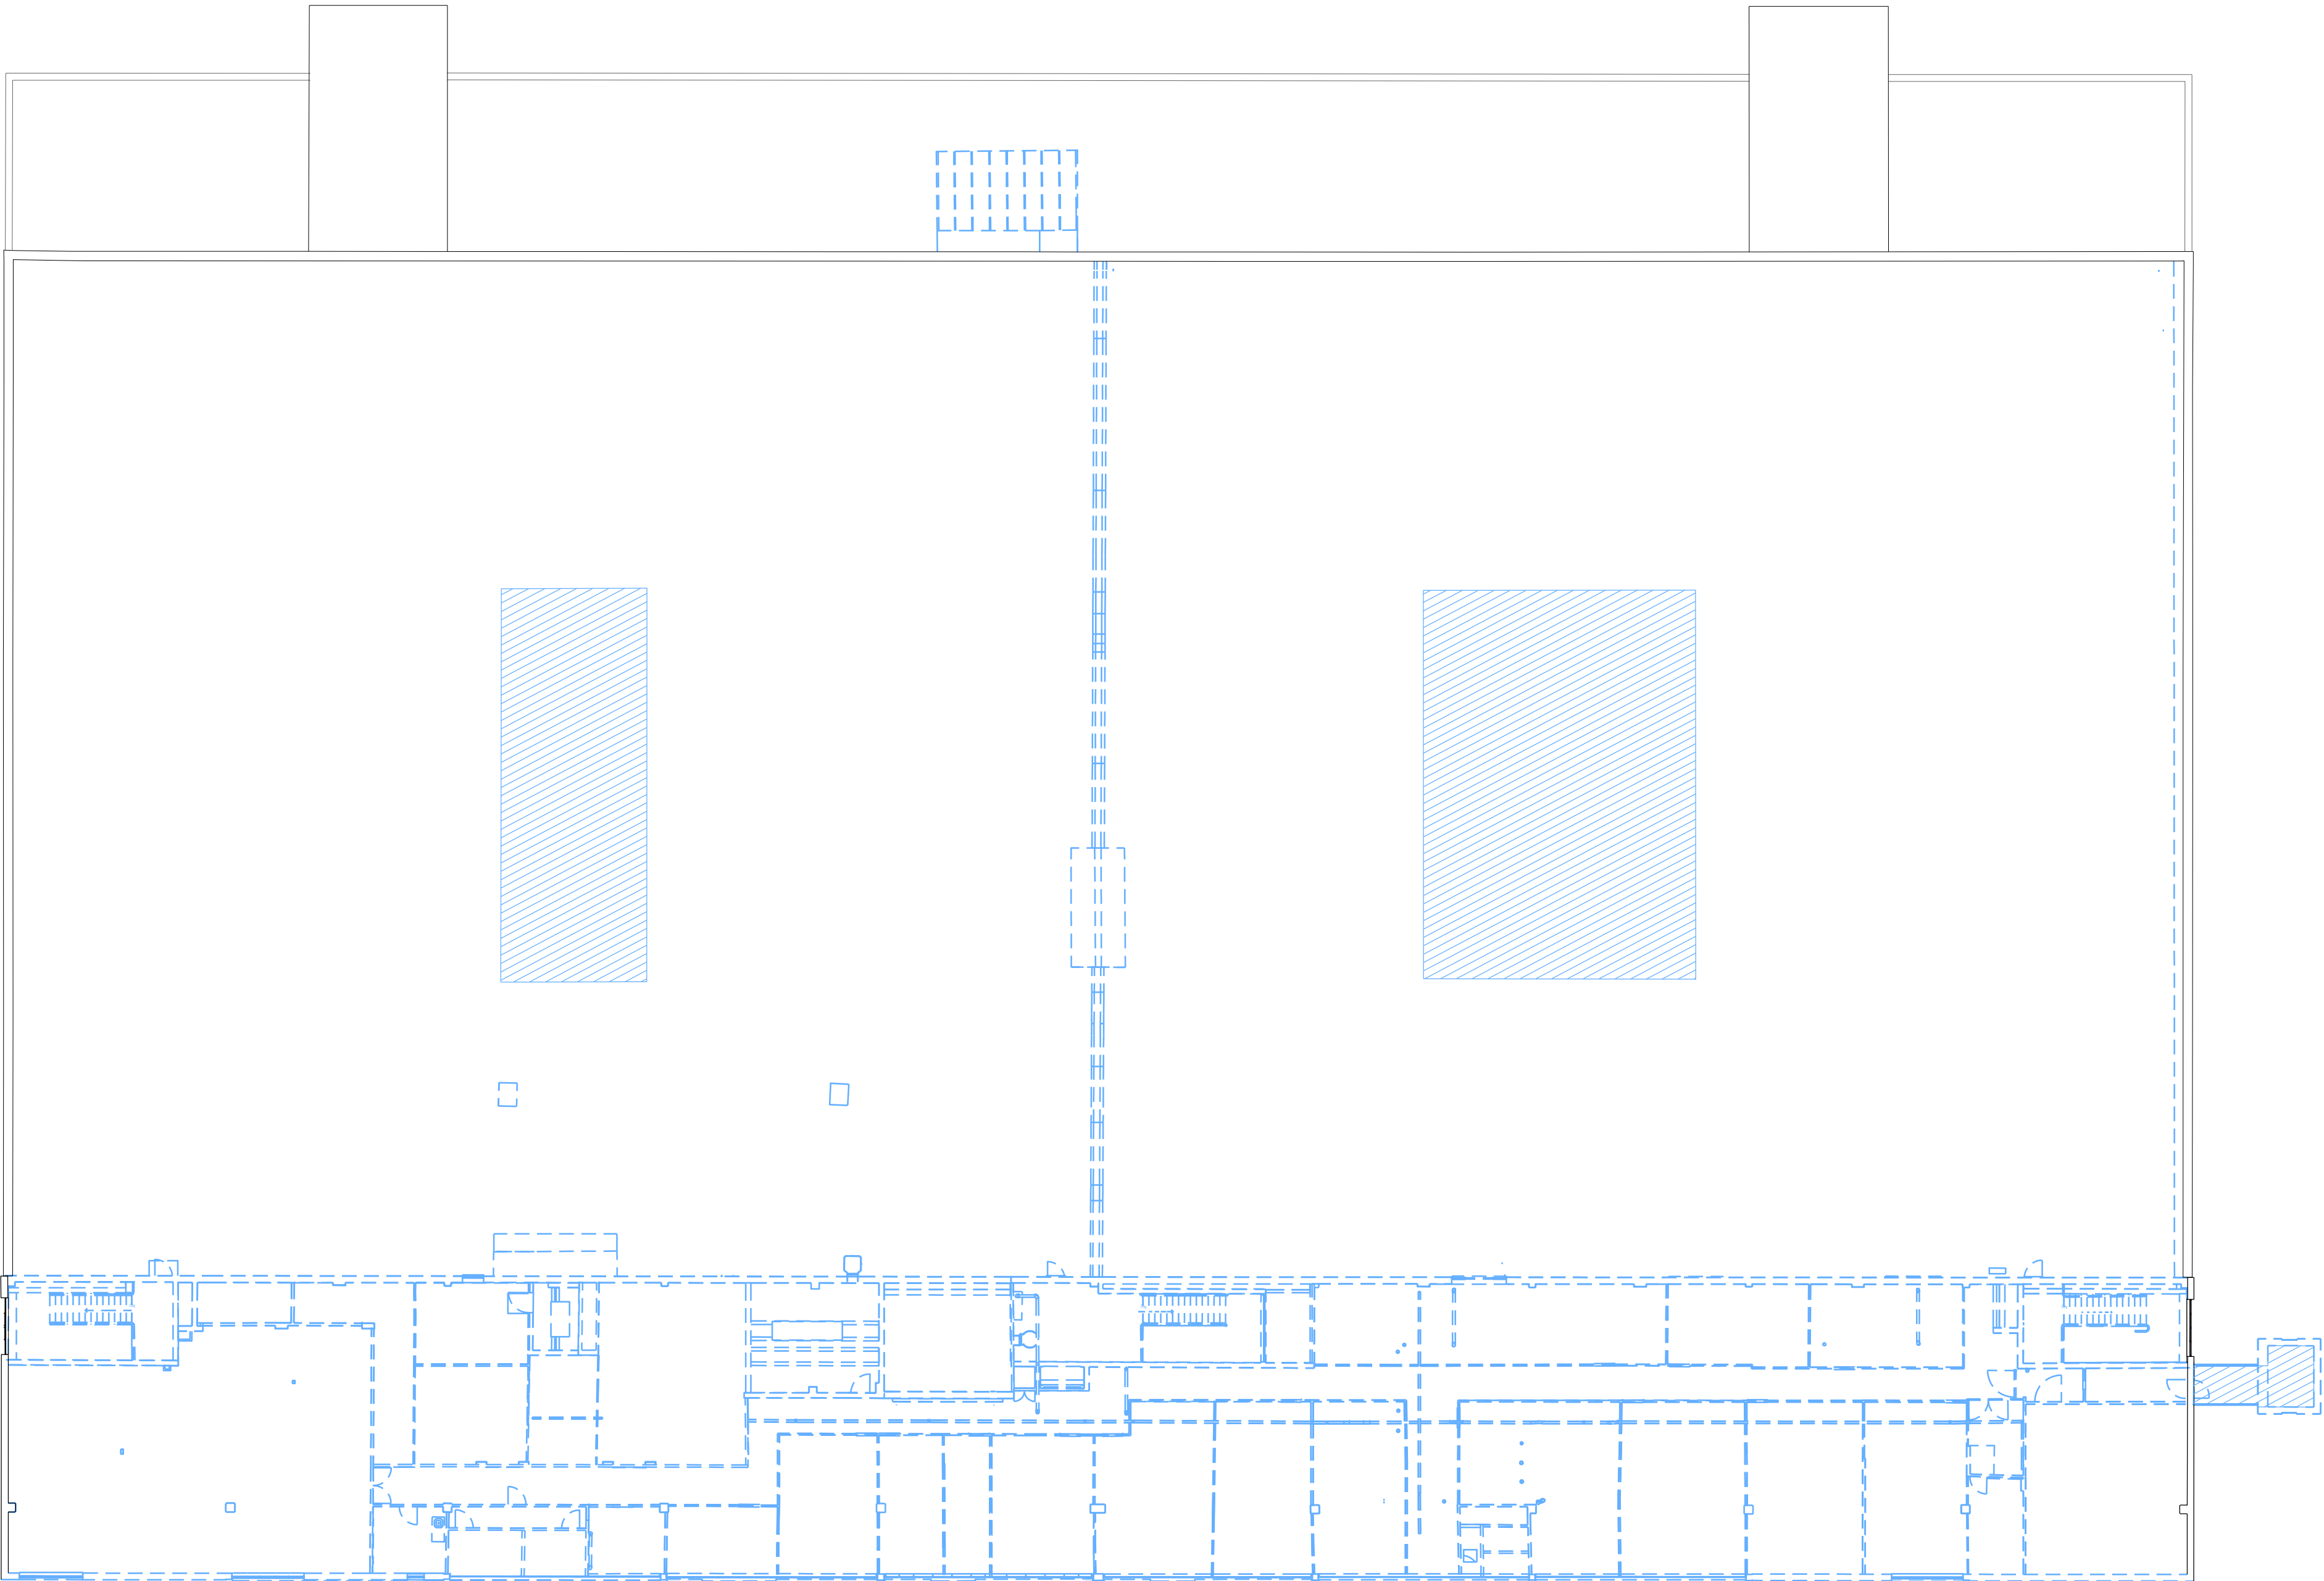

KPF

Client

Southwark GP Nominee 1 Ltd. and
Southwark GP Nominee 2 Ltd.

Structural Engineer

WSP
Tel: 020 7337 1700

MEP Engineer

Hilson Moran
Tel: 020 7940 8888

Landscape Consultant (Strategy)

Arup
Tel: 020 7636 1531

Landscape Consultant (Design)

Andy Sturgeon
Tel: 012 7367 2575


Structural Engineer (Building F)

AKT II
Tel: 020 7250 7777

--- DEMOLITION OF EXISTING
WALLS

 DEMOLITION OF EXISTING
FLOOR SLABS

A AMENDED PROPOSALS		16.09.19	
No.	Issue	Check	Date

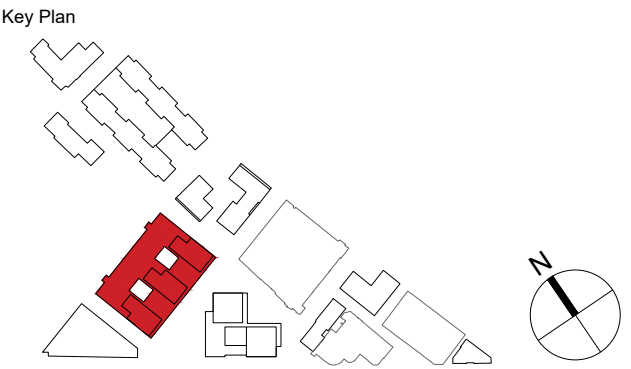

**Kohn Pedersen Fox Associates
(International) PA**
Architects and Planning Consultants

7a Langley Street
London WC2H 9JA
England
T: +44 (0) 20 3119 5300
F: +44 (0) 20 7497 1175
<http://www.kpf.com>

Proj. No.	Project
2607	Bermondsey Project

Scale	Drawn by	Checked by
1:200 @ A1	SC	

Drawing Title and No.

BF-F

THIRD FLOOR PLAN

DEMOLITION ILLUSTRATIVE

Drawing Ref.	Rev.
2607-KPF-BF02-03-DR-PLN-	

A-0023 **A**