
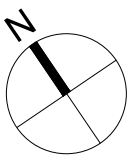
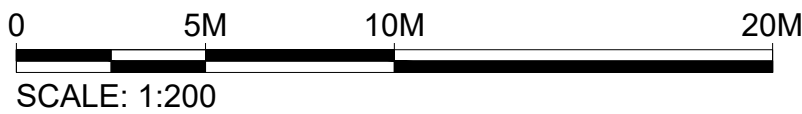
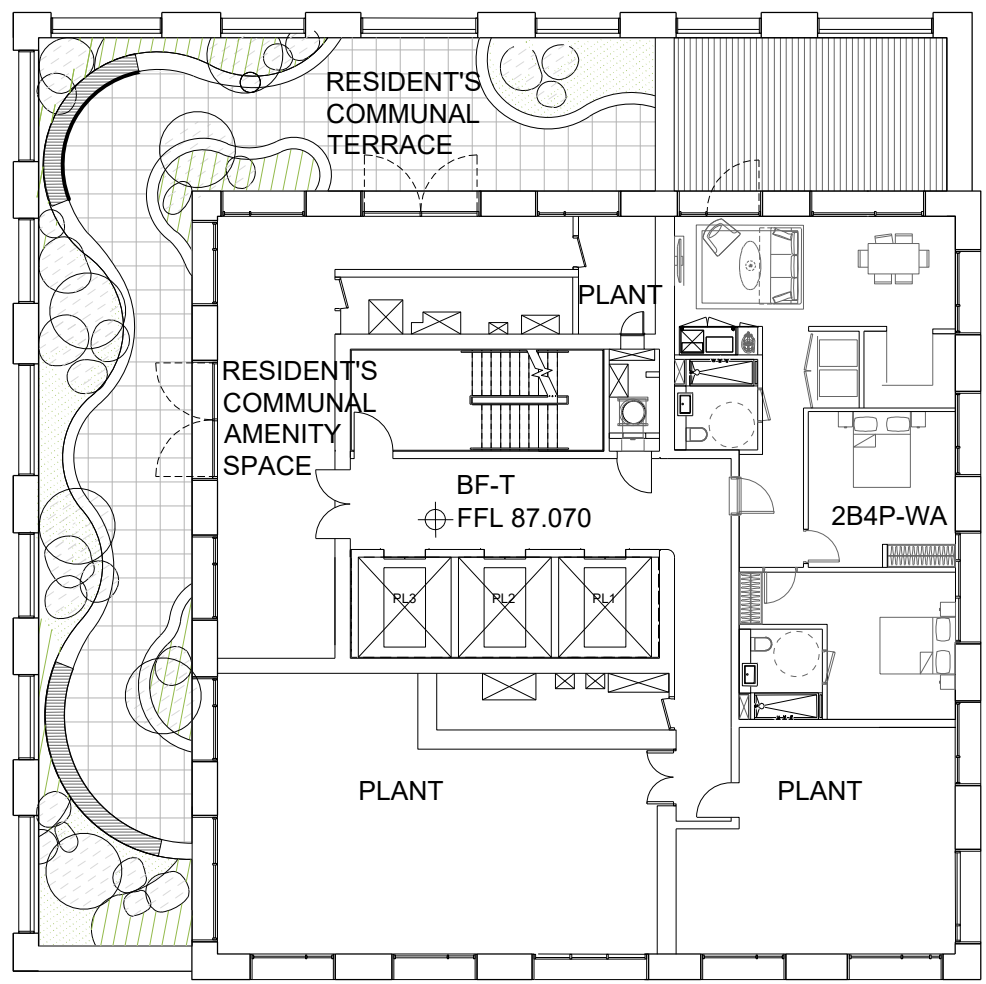


Filename: H:\2607\_Project\Sunbeam\Drawings\CAD\Sheet\2607-KPF-BF04-25-DR-PLN-A-0126.dwg Plotted by: Ascioglu, Bekir Plot Time: 9/11/2019 4:28 PM

1

BF-RS&T  
LEVEL 25 FLOOR PLAN

SCALE: 1:200 @ A1

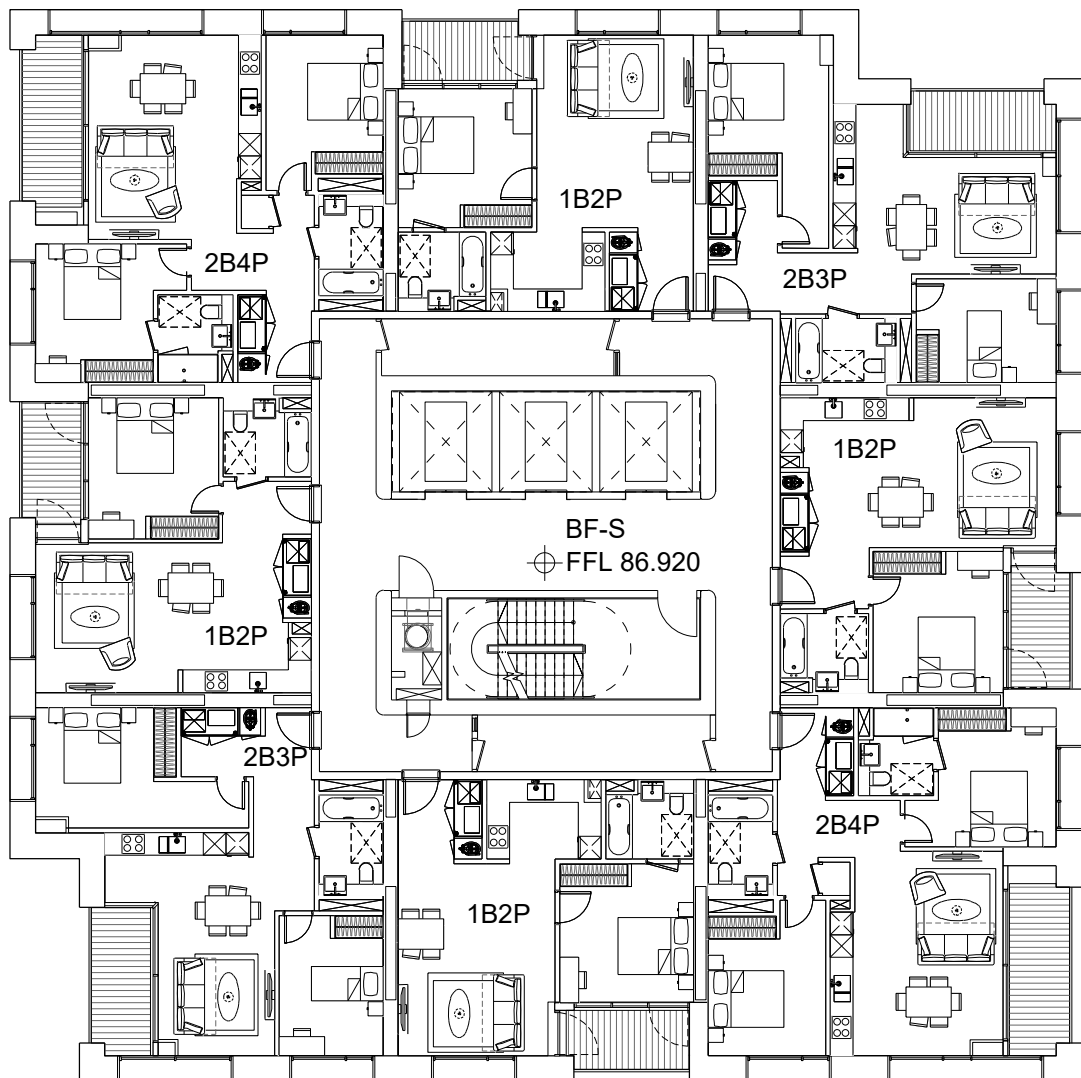

# KPF

**Client**

Southwark GP Nominee 1 Ltd. and  
Southwark GP Nominee 2 Ltd.

**Structural Engineer**

WSP  
Tel: 020 7337 1700

**MEP Engineer**

Hilson Moran  
Tel: 020 7940 8888

**Landscape Consultant (Strategy)**

Arup  
Tel: 020 7636 1531

**Landscape Consultant (Design)**

Andy Sturgeon  
Tel: 012 7367 2575


**Structural Engineer (Building F)**

AKT II  
Tel: 020 7250 7777

C	AMENDED PROPOSALS	16.09.19
B	ADDENDUM	04.06.18
A	ADDENDUM	19.01.18

No.	Issue	Check	Date
-----	-------	-------	------

Key Plan

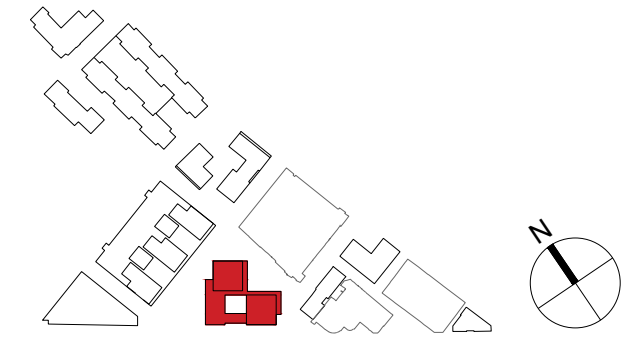

**Kohn Pedersen Fox Associates  
(International) PA**  
Architects and Planning Consultants

7a Langley Street  
London WC2H 9JA  
England  
T: +44 (0) 20 3119 5300  
F: +44 (0) 20 7497 1175  
<http://www.kpf.com>

Proj. No. 2607 Project **Bermondsey Project**

Scale 1:200 @ A1 Drawn by Checked by

Drawing Title and No.

BF-RS&T  
LEVEL 25 FLOOR PLAN  
PROPOSED

Drawing Ref. 2607-KPF-BF04-25-DR-PLN- Rev.

**A-0126**

**C**